

CERT 48-07
November 30, 2007
PUBLIC NOTICE

S. C. DEPARTMENT OF HEALTH AND ENVIRONMENTAL CONTROL
OFFICE OF OCEAN AND COASTAL RESOURCE MANAGEMENT
COASTAL ZONE MANAGEMENT CONSISTENCY CERTIFICATION

In accordance with the S. C. Coastal Zone Management Act of 1977, as amended, Chapter V, S. C. Coastal Zone Management Program Document and the S. C. Administrative Procedures Act, the following projects have been received for determination of consistency with the S. C. Coastal Zone Management Program. Information on the Projects is available for public inspection at the:

*Office of Ocean and Coastal Resource Management
S. C. Department of Health and Environmental Control
1362 McMillan Avenue, Suite 400
Charleston, South Carolina 29405*

Comments must be received within ten days of the date of this public notice by December 10 2007. The following projects are listed by project name or applicant, location, type of activity, type of permit, and permitting agency (see attached list of abbreviations and keys):

Beaufort County

Cedar Cove Subdivision, ID# 07-00-10-08A, Permit Number SCR10H758, TMS# R800-022-00B-0032-0000, WW/WS, SCDHEC# 61404/5372, located in Haig Point Plantation, Dafuskie Island, OCRM (SW) (WW/WS)
Wendy's at New Riverside Town Center, ID# 07-06-09-04A, Permit Number SCR10H755, TMS# R610-036-000-0598-0000, located at the beginning of Evan Way off of Highway 170, Bluffton, OCRM (SW)
Neighbors at New Riverside Town Center, ID# 07-06-09-04B, Permit Number SCR10H756, TMS# R610-036-000-0866-0000, located at the beginning of Evan Way off of Highway 170, Bluffton, OCRM (SW)
Faculty Drive, ID# 07-07-11-07, Permit Number SCR10H741, TMS# N/A, located off of Faculty Drive between Fairfield and Varsity Drive, Lady's Island, OCRM (SW)
Beaufort Memorial Hospital-New Parking Garage, ID# 07-07-11-08, Permit Number SCR10H757, TMS# R120-005-000-0092-0000, located at 955 Ribaut Road, Beaufort, OCRM (SW)

Berkeley County

Parks of Berkeley-Highway 176, Phase 1, Sewer Infrastructure, ID# 08-06-12-05C, Permit Number SCR10H714, TMS# 195-00-00-046, WW, SCDHEC# 61321/47092, located at 1283 State Road, OCRM (SW) (WW)
Cypress Gardens Self Storage, ID# 08-07-02-05, Permit Number SCR10F465, TMS# 197-00-01-024, located on Cypress Gardens Road, approximately 450' East of US 52 intersection, OCRM (SW)
Velocity Power Sports, ID# 08-07-11-02, Permit Number SCR10H647, TMS# 242-00-03-038, located on Gateway Drive near College Park Road, OCRM (SW)
Charity Church Road Improvements, ID# 08-07-11-07, Permit Number SCR10H762, TMS# N/A, located approximately 4287' Northeast of intersection with Highway 41, Huger, OCRM (SW)
Waffle House "Moncks Corner", SCDHEC# 61356, located on Highway 52 between Grace Street and Martin Luther King Drive, Moncks Corner, OCRM (Auto Coverage)

Charleston County

Wallace Creek View, ID# 10-07-11-01, Permit Number SCR10H641, TMS# 310-11-00-040, located at 502, 504, 508, & 510, Parkdale Drive, Charleston, OCRM (SW)
New Southwick Drive, ID# 10-07-11-07, Permit Number SCR10H715, TMS# 279-00-00-008, 009, 017, & 288, WW, SCDHEC# 47093/61323, WS, SCDHEC# 47093/61374, located on Maybank Highway across from Saint John's Woods Parkway, Charleston, OCRM (SW) (WW/WS)
Ashley Hall, Phase 3, SCDHEC# 61327, located at the Intersection with SC Route 61, West Ashley, OCRM (Auto Coverage)
The Tennis Center Horizon Plan, SCDHEC# 61357, located at 1001 Seabrook Island Road, Seabrook Island, OCRM (Auto Coverage)
Ethel Post Office Road-Individual Grinder Pump, SCDHEC# 47251/61439, located at 6502 Ethel Post Office Road, Meggett, OCRM (WW)

Dorchester County

Cottages at Quail Arbor, ID# 18-07-11-01, Permit Number SCR10H645, TMS#153-00-00-030, & 084, WW/WS, SCDHEC# 46891/61214, located at 105 Racquet Lane, Summerville, OCRM (SW) (WW/WS)

Georgetown County

Turkey Creek, ID# 22-07-10-04, Permit Number SCR10H501, TMS# 01-0437-011-00-00, located at the intersection of Pennyroyal Road and Sunfish Street, OCRM (SW) **NOTE: This project is proposed to impact 0.48 acres of federally non-jurisdictional wetlands. These proposed impacts require approval under the SCZZM program. This plan will fill all of a 0.12 acre and a 0.36 acre federally non-jurisdictional wetland for a total impact of 0.48 acres. Mitigation will be provided for these proposed impacts by onsite preservation of wetlands and enhancement by buffering. The balance will be handled by offsite mitigation through wetland restoration, enhancement and preservation at the Seven Bridge Wetland Mitigation Project.**

Horry County

Silver Fox Landing, Phase IV, ID# 26-03-07-02A, Permit Number SCR10H681, TMS# 179-00-05-006, 037, 038, & 039, WW/WS, SCDHEC# 8666/61261, located on Recreation Road off of Highway 707 in the Socastee section of Myrtle Beach, OCRM (SW) (WW/WS)
Kentucky Fried Chicken-Restaurant and Outparcel Forest Square, ID# 26-04-05-17B, Permit Number SCR10H664, TMS# 162-00-01-165, located at the intersection of Highway 501 and Carolina Forest Boulevard, Myrtle Beach, OCRM (SW)
Lilly's World Café, ID# 26-07-10-06, Permit Number SCR10H469, TMS# 144-10-01-002, 006 & 012, located on the south side of US Highway 17 North of Myrtle Beach, OCRM (SW)
Moose Creek Commercial Center-Lot 21, ID #26-07-11-02, Permit Number SCR10H669, TMS# 194-17-02-084, Lot 21 located on the corner of Elk Drive and Elk Hunting Court off of Highway 17 Bypass, Murrells Inlet OCRM (SW)
South Industrial Park, ID# 26-07-11-06, Permit Number SCR10H740, TMS# 180-00-02-003, located approximately 1 +/- mile South of Coastal Mall on US Highway 17 Bypass, Myrtle Beach, OCRM (SW)

AGENCIES ABBREVIATIONS

BCDCOG	Berkeley, Charleston, Dorchester Council of Governments
BCWSA	Berkeley County Water and Sanitation Authority
EQC	Environmental Quality Control (SCDHEC)
DCWSC	Dorchester County Water and Sewer Commission
GCWSD	Georgetown County Water and Sewer District
GSWSA	Grand Strand WSA
LCG	Lowcountry Council of Governments
OCRM	Ocean and Coastal Resource Management
BCB	Budget and Control Board
FBPWD	Folly Beach Public Works Department
GCPW	Goose Creek Public Works
SCDHEC	S. C. Department of Health and Environmental Control
SCDNR	S. C. Department of Natural Resources
SCDOT	S. C. Department of Transportation
SCGO	S. C. Governor's Office
SCPSA	S. C. Public Service Authority
SCPW	Summerville CPW
USAF	U. S. Air Force
USACOE	U. S. Army Corps of Engineers
USDA	U. S. Department of Agriculture
USDE	U. S. Department of Energy
USDHUD	U. S. Department of Housing and Urban Development
USDOT	U. S. Department of Transportation
USFHA	U. S. Farmers Home Administration
USFWS	U. S. Fish and Wildlife Service
USFS	U. S. Forest Service
USICC	U. S. Interstate Commerce Commission
USMC	U. S. Marine Corps
USN	U. S. Navy
WCOG	Waccamaw COG
MPWWSC	Mount Pleasant Water Works and Sewer Commission
MCCPW	Moncks Corner CPW

PERMITS AND OTHER ABBREVIATIONS

404	placement of dredged or fill material in wetlands
AIWW	Atlantic Intracoastal Waterway
AMP	archaeological master plan
A-95	grant review form
AQ	air quality
COG	council of governments
CPW	commissioners of public works
DMP	dock master plan
FC	federal consistency
GR	misc. grant review
LF	landfill
ND	no discharge
NWP	nation wide permit
OTHER	misc. permit, grant, or plan
PER	preliminary engineering report
S/D	subdivision
SCNW	South Carolina Navigable Waters
SW	stormwater
UST	underground storage tank
WMP	wetland master plan
WS	water supply
WSA	water and sewer authority
WW	wastewater
WTP	wastewater treatment plant

SPECIAL NOTES

***DMPs** Dock Master Plans - OCRM is reviewing the listed DMPs for planning purposes only. Permitting decisions will occur when future dock applications are processed by OCRM for individual property owners. This document is used as a planning tool it is not subject to the appeal. OCRM welcomes comments from the public on these planning documents.

****WMPs** Wetland Master Plans – OCRM is reviewing the listed WMPs for planning purposes only. Permitting decisions will occur when future applications are processed by OCRM, which include impacts to freshwater wetlands. This document is used as a planning tool; it is not subject to appeal. OCRM welcomes comments from the public on these planning documents.

*****SWMPs** Stormwater Master Plans – OCRM is reviewing the listed SWMPs for planning purposes only. Permitting decisions will occur when future applications are processed by OCRM. OCRM welcomes comments from the public on these planning documents.

******PERs** Preliminary Engineering Reports – OCRM is reviewing the lists PERs for the purpose of commenting to other sections of DHEC concerning this document. OCRM will not be issuing a coastal zone consistency certification at this time but providing comments. If this proposal moves forward to the permitting process, OCRM would at that time do a full coastal zone consistency review.

60960



GWSN

Notice of Intent (NOI) for Stormwater Discharge from Large and Small Construction Activities, NPDES General Permit SCR100000

GW

NOV 8 2007

For official use only

File number: 02-07-10-01Permit number: SCR10 4501Submittal package complete: 11-27-07

Public Notice Start Date (OCRM only): _____

For official use only

OFFICIAL OFFICE
CHARLESTON OFFICE

Submission of an NOI constitutes notice that the entity identified in Section I intends to be authorized under SCR100000. Instructions on page 5.

Date: 10-06-2007Project/ Site Name: Turkey CreekCounty: Georgetown

Do you want this project to be considered for the Expedited Review Program (ERP)? ☐ Yes ☒ No (See instructions.)
If yes, is the design of this project above regulatory requirements or Low Impact Development? ☐ Yes ☐ No

I. Project Information

Project Owner/ Operator (Company or person): Turkey Creek Development, LLCCompany EIN: 15-1111111Phone: 843-240-4774Fax: 843-436-4774Mailing Address: 325 Pinckney RoadCity: GeorgetownState: SCZip: 29440Permit Contact (if owner is company): P. Jason Luquire

Phone: _____

Mailing Address: 325 PINCKNEY RD.City: GEORGETOWNState: SCZip: 29440

Email address (optional): _____

II. Property Information

A. Site Location (street address, nearest intersection, etc.): Intersection of Pennyroyal Rd. and Sunfish St.

City/ Town (if in limits): _____

Latitude: 33° 20' 33" N Longitude: 79° 20' 50" WTax map # (list all): 01-0437-011-00-00

B. Property Owner: _____

Phone: _____

Mailing Address: _____

City: _____

State: _____

Zip: _____

III. Site Information

A. Disturbed area (to the nearest tenth of an acre): 86.1 acres Total area: 231.0 acresB. Is this project part of a Larger Common Plan for Development or Sale (LCP)? ☒ Yes ☐ NoLCP/ Overall Development Name: Turkey CreekCheck here if this is the first phase. ☒

Previous state permit/ file number: _____

Previous NPDES coverage number: SCR10 0000C. Start Date (MM/DD/YYYY): 11/12/2007Completion Date: 12/12/2008D. Is this site located on Indian Lands? ☐ Yes ☒ No

If yes, name of reservation: _____

E. Type of Activity (check one):

☐ Institutional☒ Residential: Single-family☐ Commercial☐ Multi-use (Commercial & Residential)☐ Industrial☐ Linear☐ Residential: Multi-family☐ Site Preparation (No new impervious)☐ Other: _____F. Are there any flooding problems downstream of or adjacent to this site? ☐ Yes ☒ NoG. Has S.C. DHEC issued a Notice to Comply or Notice of Violation for this site or LCP? ☐ Yes ☒ NoH. Is any part of the property located inside an MS4 or urbanized area? ☐ Yes ☒ No

If yes, list the MS4 operator or urbanized area name: _____

I. List all state and federal environmental permits or approvals applied for or obtained for this site (e.g., RCRA). _____

IV. Waterbody Information

A. Nearest receiving waterbody(s) [RWB]: Turkey CreekDistance to nearest RWB (feet): 50Classification of nearest RWB: CreekNext/Nearest named RWB: Sampit River

B. 1. Waters of the U.S./ State	On the site?	Delineated/ Identified?	Impacts?	Amount of impacts
a. Jurisdictional wetlands	<input checked="" type="checkbox"/> Yes <input type="checkbox"/> No	<input checked="" type="checkbox"/> Yes <input type="checkbox"/> No	<input type="checkbox"/> Yes <input checked="" type="checkbox"/> No	Ac
b. Non-jurisdictional wetlands	<input checked="" type="checkbox"/> Yes <input type="checkbox"/> No	<input checked="" type="checkbox"/> Yes <input type="checkbox"/> No	<input checked="" type="checkbox"/> Yes <input type="checkbox"/> No	<u>0.42</u> Ac
c. Other Water(s) List:	<input type="checkbox"/> Yes <input type="checkbox"/> No	<input type="checkbox"/> Yes <input type="checkbox"/> No	<input type="checkbox"/> Yes <input type="checkbox"/> No	Ac Feet

2. If yes for impacts in B.1, describe each impact and activity, and list all permits (e.g., USACOE Nationwide permit, DHEC General Permit) and certifications that have been applied for or obtained for each impact.

SEE LETTER AND WETLANDS PLAT SUBMITTED TO USACOE.

C. Impaired Waterbodies (See instructions.)

List the nearest DHEC water quality monitoring station(s) [WQMS(s)] to which construction stormwater (SW) discharges will drain and the corresponding waterbody(s). PD - 628 Waterbody(s): Sampit River

1. Is this WQMS(s) listed on the most current 303(d) List for Impaired Waters? ☒ Yes ☐ No
- a. If yes for 1, list the impairment(s). HG
- b. If yes for 1, will the site's construction SW discharges contain any pollutant(s) causing the impairment(s)? ☐ Yes ☒ No
- c. If yes for b, list the impairment(s) affected by the pollutant(s) referenced in b. _____
- d. If yes for b, will use of the proposed BMPs ensure that the site's discharges will not contribute to or cause further water quality standard violations for the impairment(s) listed in c? ☐ Yes ☒ No
2. Has a TMDL(s) been developed for this WQMS(s)? ☐ Yes ☒ No
- a. If yes for 2, list the impairment(s). _____
- b. If yes for 2, has the standard been attained for all impairment(s)? ☐ Yes ☒ No
- c. If no for b, will the site's construction SW discharges contain any pollutant(s) causing the impairment(s)? ☐ Yes ☒ No
- d. If yes for c, are your discharges consistent with the assumptions and requirements of the TMDL(s)? ☐ Yes ☒ No

D. 1. Are S.C. Navigable Waters (SCNW) on the site? ☒ Yes ☐ No

- a. If yes for 1, list the name of the SCNW: Turkey Creek
- b. If yes for 1, will any construction activities cross over or occur in, under, or through the SCNW? ☒ Yes ☐ No
- c. If yes for b, then describe activities. Docks
- d. If yes for b, are the activities in SCNW covered under a DHEC General Permit or other DHEC permit? ☐ Yes ☒ No
- e. If no for d, has an SCNW permit been applied for or issued for the site? ☐ Yes, for all activities ☐ Yes, for some activities ☒ No
- f. If yes for d or e, list permit number(s) and corresponding activities. _____

V. Operator Information

- A. SWPPP Preparer: William N. Kellahan, Jr. S.C. Registration #: 5263
Company/ Firm: Kellahan and Associates S.C. COA #: 315
Mailing Address: 116 N. Jackson Street City: Kingstree State: SC Zip: 29556
Phone: (Day) 843-355-9285 (Mobile) 843-372-1345 (Fax) 843-355-5209
Email address (optional): wnk@ftc-i.net
- B. Operator of Day-to-Day Site Activities [ODSA] (Company or person): _____
Mailing Address: _____ City: _____ State: _____ Zip: _____
Phone: _____ Fax: _____
Site Contact (if ODSA is company): _____ Phone: _____

VI. Signatures and Certifications: DO NOT SIGN IN BLACK INK!

- A. One copy of the SWPPP, all specifications and supporting calculations, forms, and reports are herewith submitted and made a part of this application. I have placed my signature and seal on the design documents submitted signifying that I accept responsibility for the design of the system. Further, I certify to the best of my knowledge and belief that the design is consistent with the requirements of Title 48, Chapter 14 of the Code of Laws of SC, 1976 as amended, pursuant to Regulation 72-300 et seq., and in accordance with the terms and conditions of SCR100000. (This should be person identified in Section V.A.)

Check one. ☒ Engineer ☐ Tier B Surveyor ☐ Landscape Architect

William N. Kellahan, Jr.

Printed name of SWPPP Preparer

William N. Kellahan, Jr.
Signature of SWPPP Preparer

5263
S.C. Registration #

- B. I certify under penalty of law that this document and all attachments were prepared under my direction or supervision in accordance with a system designed to assure that qualified personnel properly gather and evaluate the information submitted. Based on my inquiry of the person or persons who manage the system, or those persons directly responsible for gathering the information, the information submitted is, to the best of my knowledge and belief, true, accurate, and complete. I am aware that there are significant penalties for submitting false information, including the possibility of fine and imprisonment for knowing violations.

I hereby certify that all land-disturbing construction and associated activity pertaining to this site shall be accomplished pursuant to and in keeping with the terms and conditions of the approved plans and SCR100000. I also certify that a responsible person will be assigned to the project for day-to-day control. I hereby grant authorization to the S.C. Department of Health and Environmental Control (DHEC) and/or the local implementing agency the right of access to the site at all times for the purpose of on site inspections during the course of construction and to perform maintenance inspections following the completion of the land-disturbing activity. (See Section 122.22 of S.C. Reg. 61-9 for signatory authority information.)

P. Jason Luquire

Printed name of Project Owner/Operator

P. Jason Luquire
Signature of Project Owner/ Operator

10/3/07
Date

NPDES CGP Fee Schedule B

(Beaufort, Berkeley, Charleston, Colleton, Dorchester, Georgetown, Horry, and Jasper Counties)

This schedule should not be used for projects reviewed by a delegated entity or MS4 operator.

If you are completing the fillable version of this form and if the **County** and **Disturbed Area** fields are correctly filled out on page 1 of this form, the fees in the right-hand column will be automatically entered based on your answers to the questions below. This schedule should be attached to DHEC Form 2617. Do not send payment in window envelope. DO NOT MAIL CASH. DHEC will notify the Project Owner/ Operator if the submitted check or credit card payment cannot be processed. The review clock will start when acceptable payment is received and after the project is deemed consistent with the S.C. Coastal Zone Management Plan.

1. Is this project located within 1/2 mile of a RWB (Item IV.A)? ☒ Yes ☐ No

If yes, proceed to item 2. If no, proceed to item 3.

2. a. Will this project or LCP (Item III.B) ultimately disturb more than 0.5 acre? ☒ Yes ☐ No

\$ 125 .00

If yes, enter \$125 in right-hand column and proceed to 2b. If no, see OCRM-SPWS for "Small Project Requirements in Coastal Counties" and proceed to 2c.

b. If yes for 2a, is this project exempt from S.C. Reg. 72-300 et seq? ☐ Yes ☒ No

If yes for 2b, review fees are not initially required*; proceed to item 4.

If yes for 2a and no for 2b, enter review fees of \$100/ **disturbed** acre (from item III.A on page 1) in right-hand column. The review fees cannot exceed \$2000. Proceed to item 4.

\$ 2000 .00

c. If no for 2a, does this project meet the criteria of categories a, d, or e listed in the "SCCZ Requirements" section of the instructions (page 6)? ☐ Yes ☐ No

If no for 2a and yes for 2c, enter \$125 in the right-hand column. Then, enter review fees of \$100/ **disturbed** acre (from item III.A on page 1) on this line in the right-hand column and proceed to item 4.

\$ _____ .00
\$ _____ .00

3. a. Will this project or LCP (Item III.B) ultimately disturb 1 or more acres? ☐ Yes ☐ No

If yes, enter \$125 in right-hand column and proceed to 3b. If no, coverage under SCR100000 is not required; see OCRM-SPWS for "Small Project Requirements in Coastal Counties".

\$ _____ .00

b. If yes for 3a, is this project exempt from S.C. Reg. 72-300 et seq? ☐ Yes ☐ No

If yes for 3b, review fees are not initially required; proceed to item 4.

If yes for 3a and no for 3b, enter review fees of \$100/ **disturbed** acre (from item III.A on page 1) in right-hand column. The review fees cannot exceed \$2000. Proceed to item 4.

\$ _____ .00

4. Total Required Fees

Add the values in the right-hand column. Maximum required fees are \$2125. DHEC will not review this project until all required fees are received.

Total Required Fees: \$ 2125 .00

* If DHEC will review the project, then DHEC will notify the Project Owner/ Operator in writing within 20 days of receipt of the complete NOI and request review fees.

Payment by Check:

Make sure check is signed and has a current date on it. If check is more than 30 days old, it may be returned. The check must be for the entire amount of required fees.

STAPLE CHECK HERE

Make check payable to S.C. DHEC.

Payment by Credit Card:


Fill out the information below. Credit card payments must be processed by the applicant online at <http://www.scdhec.gov>. Upon receipt of the NOI, OCRM will provide a memo to the applicant containing directions for processing application fees online and specific invoice numbers necessary for online payment.

Name as it appears on Card: _____ Phone: _____


Mailing Address: _____ City: _____ State: _____ Zip: _____

For official use only: Invoice Numbers YE _____ YA _____ ZV _____ ZT _____

This project is proposed to impact (0.48) acres of federally non-jurisdictional wetlands. These proposed impacts require approval under the SCCZM program. This plan will fill, excavate, or otherwise impact 0.36 acres, wetlands 1 below and 0.12 acres, wetlands 2 below for a total impact of 0.48 acres. Mitigation will be provided for these proposed impacts by onsite preservation of wetlands and enhancement by buffering. The balance will be handled by offsite mitigation, wetland restoration enhancement and preservation at the Seven Bridges Wetlands Mitigation Project.

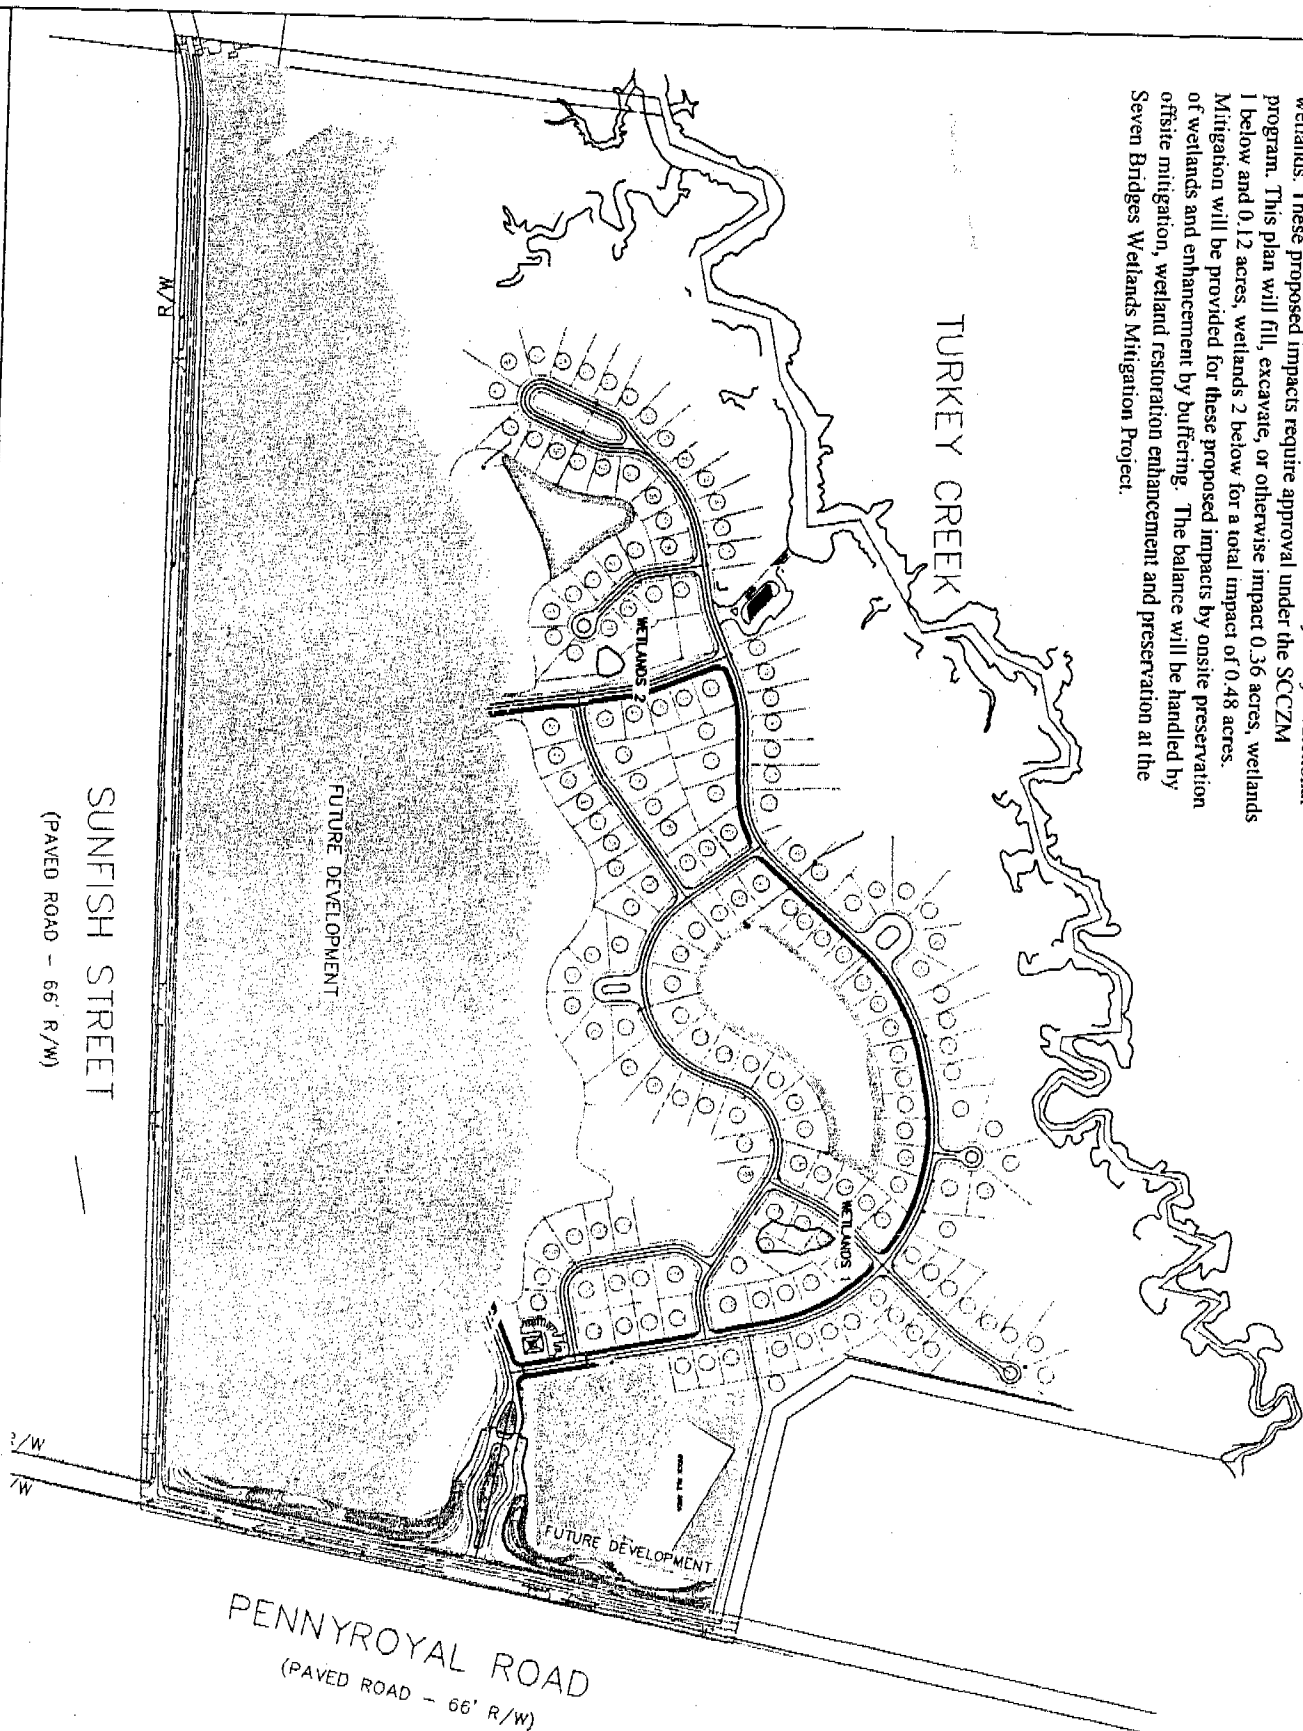

RIVERHOUSE
A.K.A. TURKEY CREEK
GEORGETOWN COUNTY, SOUTH CAROLINA

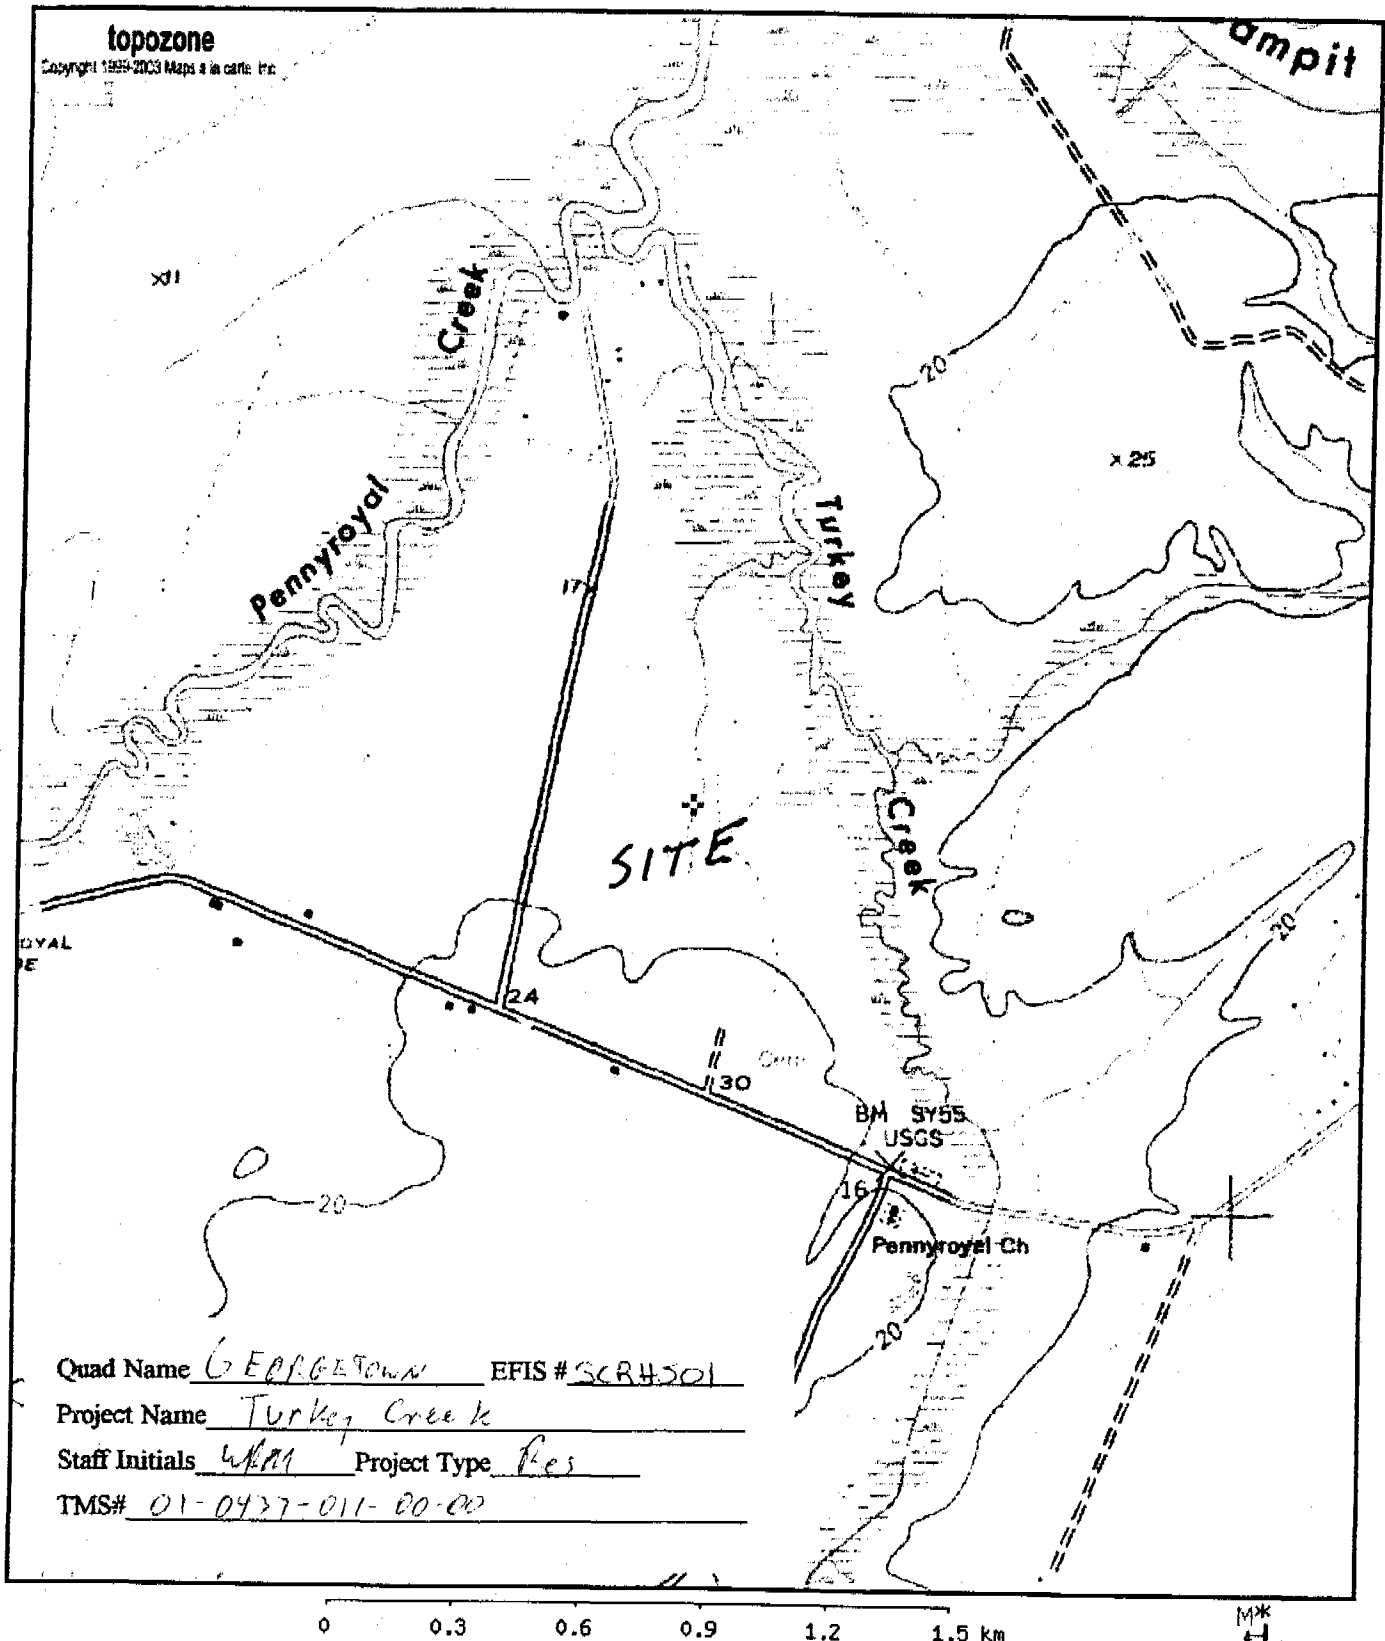




C. Earl Hunter, Commissioner


Promoting and protecting the health of the public and the environment.

PUBLIC NOTICE AMENDMENT REQUEST



The permittee for P/N# OCRM-01-148-M, **John Crocker**, has requested an amendment to that issued permit. Specifically, the applicant proposes to relocate the fixed pierhead and floating dock 23' channelward of the marsh vegetation and to change the dimensions of the floating dock from 6' by 10' to 6' by 16' along with those of the fixed pierhead, from 10' by 10' to a 8' by 8'. The applicant also proposes replace the previously permitted single-pile boatlift with an 8' by 20' floating boatlift. The proposed amendment is for modifications to private recreational use dock, on and adjacent to Logbridge Creek at Lot 6, The Village of Stono Ferry Subdivision, Hollywood, Charleston County, South Carolina.

Written comments will be received on this amendment request until **December 10, 2007** at the address listed below. For further information please contact the project manager, Fred Mallett, at 843-953-0236.

 November 30, 2007

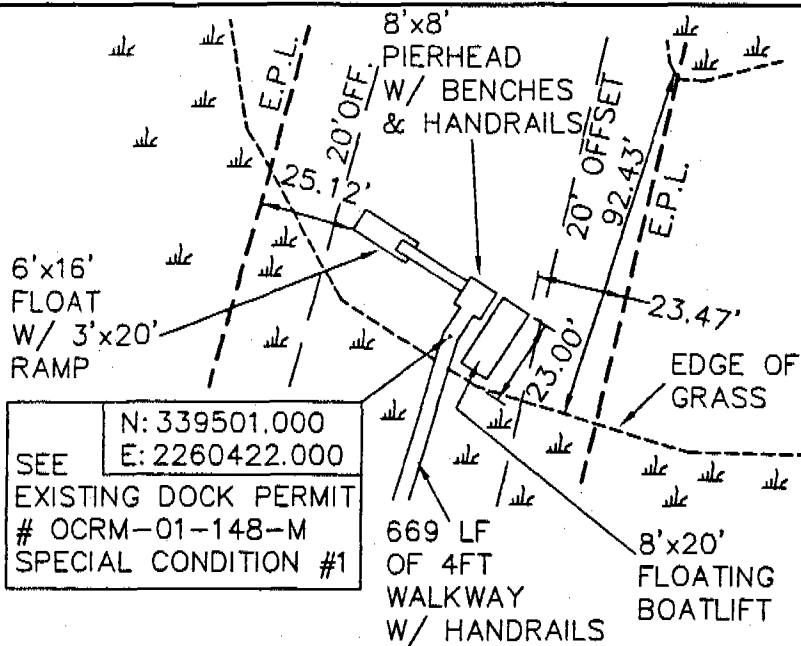

PIERHEAD DETAIL 1"=50'

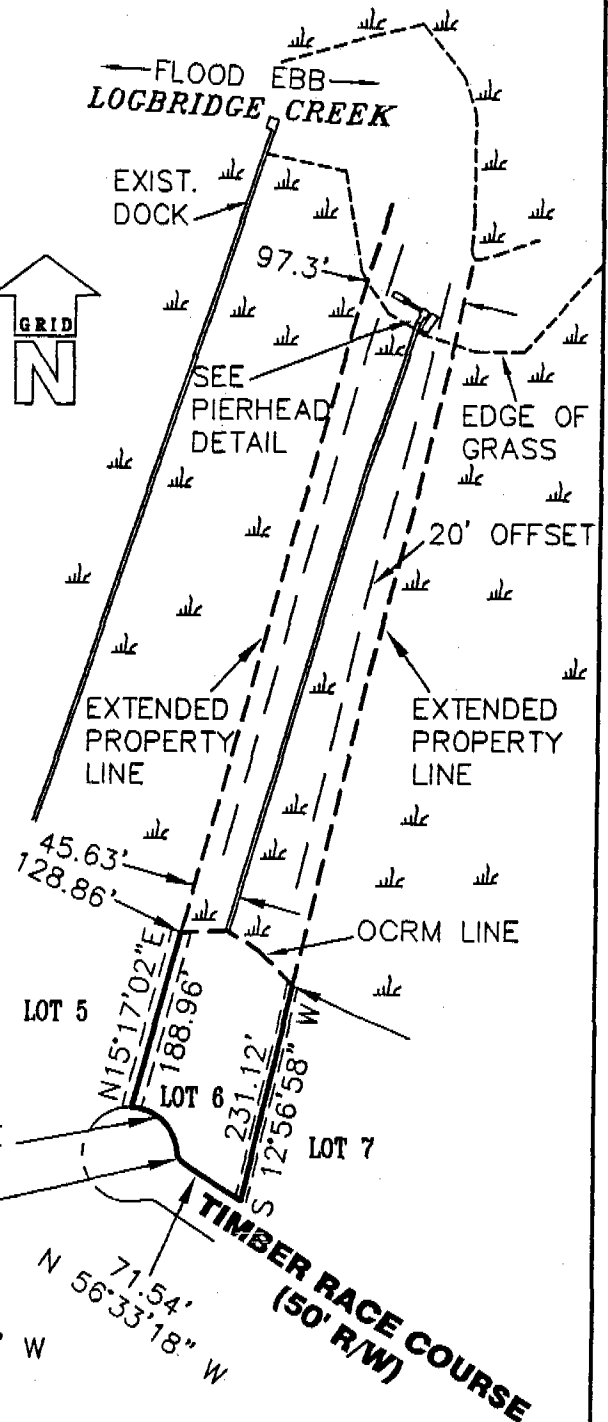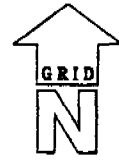


L=74.07'
R=50.00'
Δ=84°52'57"
C LEN=67.48'
BRG=S 46°02'12" E

L=13.53'
R=15.00'
Δ=51°40'24"
C LEN=13.07'
BRG=N 29°26'30" W


ADJACENT PROPERTY OWNERS;
LOT 5 - AUBREY E. AND DE LELLIS H. JUDY
LOT 7 - CHARLES A. AND SUSAN K. SHOEMAKER

APPLICANT:
JOHN W. CROCKER
LOT 6
THE VILLAGE AT STONO FERRY
TOWN OF HOLLYWOOD
CHARLESTON CO.
TMS# 248-03-00-177

ACTIVITY: PRIVATE RECREATIONAL DOCK
WATERBODY: LOGBRIDGE CREEK
DATE: 11/19/07
SCALE: 1"=200'

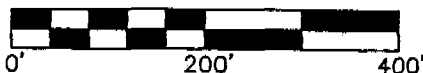

Amendment TO OCRM-01-148-M

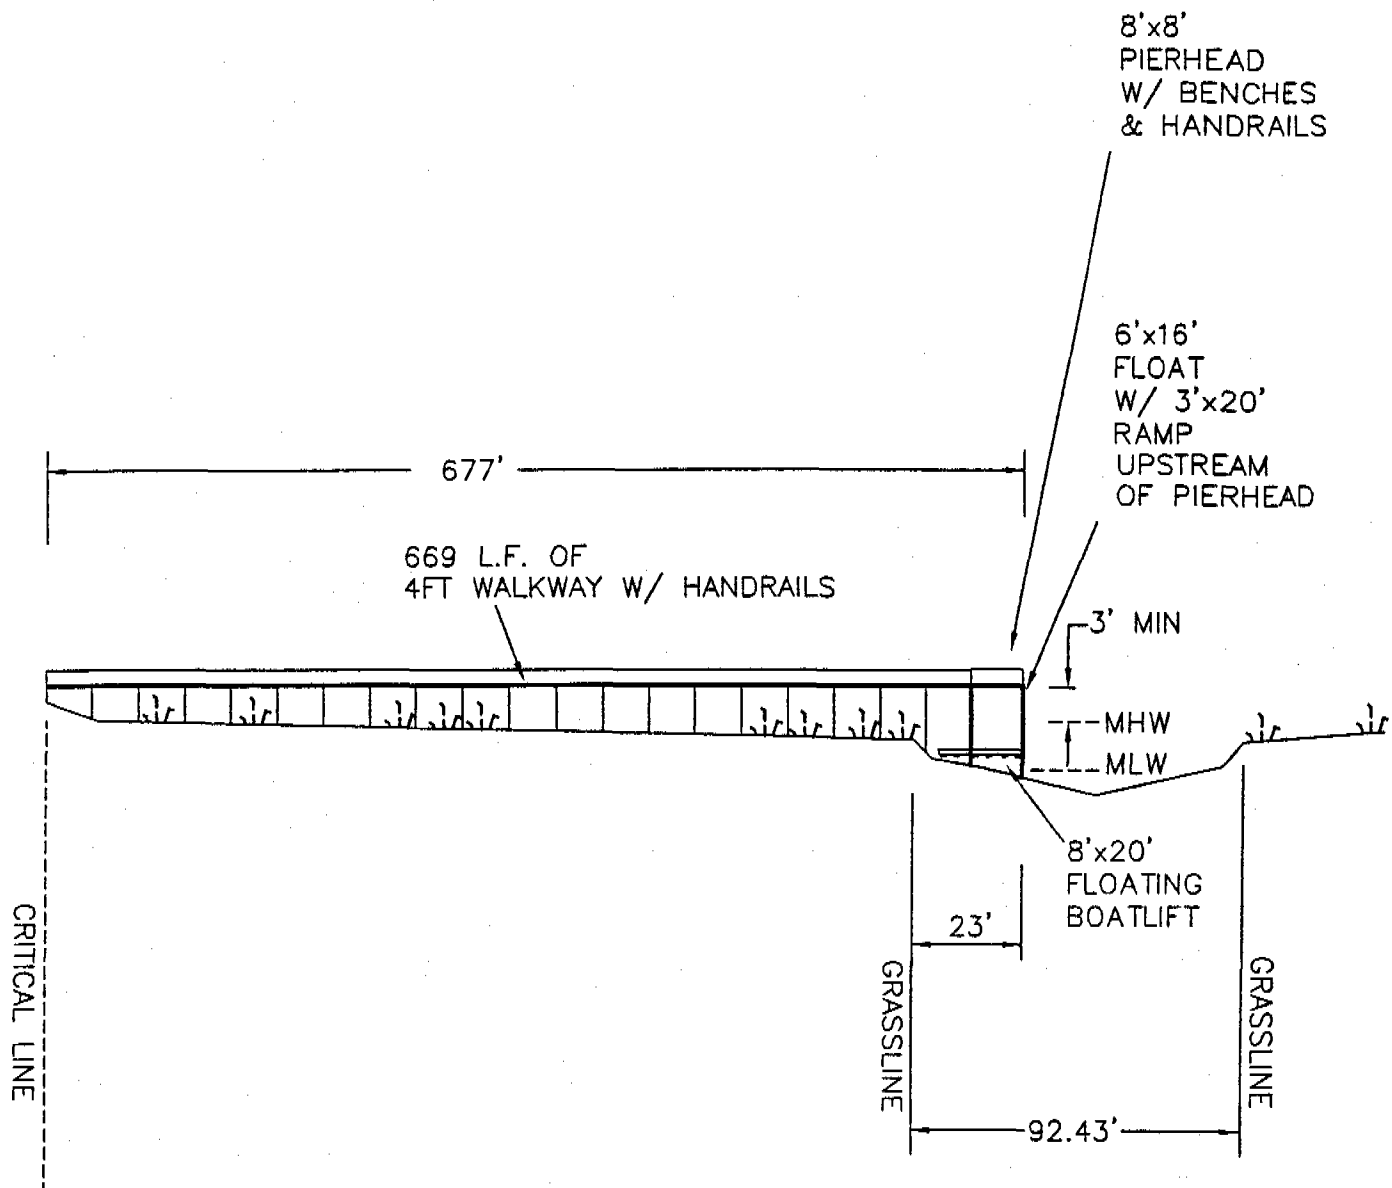


ADJACENT PROPERTY OWNERS;
 LOT 5 - AUBREY E. AND DE LELLIS H. JUDY
 LOT 7 - CHARLES A. AND SUSAN K. SHOEMAKER

APPLICANT:
 JOHN W. CROCKER
 LOT 6
 THE VILLAGE AT STONO FERRY
 TOWN OF HOLLYWOOD
 CHARLESTON CO.
 TMS# 248-03-00-177

ACTIVITY: PRIVATE RECREATIONAL DOCK
 WATERBODY: LOGBRIDGE CREEK
 DATE: 11/19/07
 NOT TO SCALE


OCRM-01-148-M

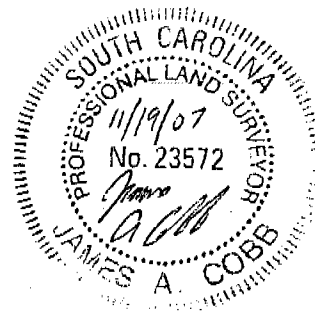

Amendment

SEE SPECIAL CONDITION(S)

DRAWING NOT TO SCALE

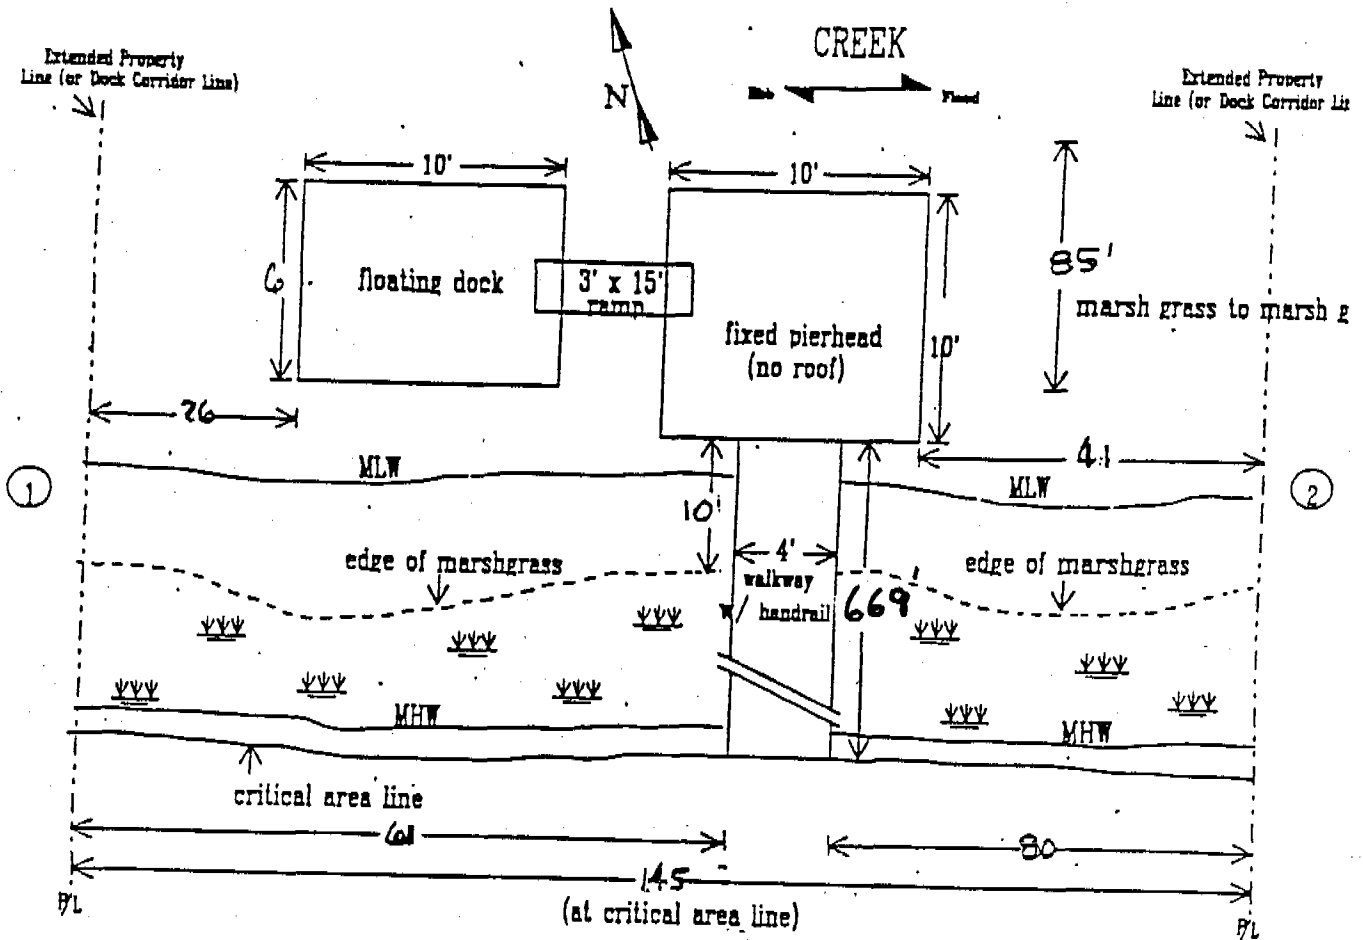

AS PERMITTED

APPLICANT: PAT BARBER
ACTIVITY: Private
Recreational Dock
P/N # OCRM-01-148-M

LOCATION: LOT 6 STONO POINT
HOLLYWOOD, S. C.
COUNTY: Charleston
DATE: MARCH 20, 2001

ADJACENT PROPERTY
1. BERNARD KAREWA
2. CARL BECK

4 of 8




C. Earl Hunter, Commissioner

Promoting and protecting the health of the public and the environment.

PUBLIC NOTICE AMENDMENT REQUEST

The permittee for P/N# OCRM-07-008-M, Lloyd T. Crosby, has requested an amendment to that issued permit. Specifically, the applicant proposes to completely replace the existing 6' by 51' walkway with an identical structure. The proposed amendment is for modifications to a private recreational use dock, on and adjacent to the Stono River at 3557 Old Ferry Road, Johns Island, Charleston County, South Carolina.

Written comments will be received on this amendment request until December 10, 2007 at the address listed below. For further information please contact the project manager, Fred Mallett, at 843-953-0236.


 November 30, 2007

SOUTH CAROLINA DEPARTMENT OF HEALTH AND ENVIRONMENTAL CONTROL

Ocean and Coastal Resource Management

Charleston Office • 1362 McMillan Avenue, Suite 400 • Charleston, SC 29405


P/N# OCRM-07-008-M ~~RESTRICTED~~

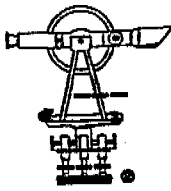

GEORGE A.Z. JOHNSON, JR., INC.


LAND SURVEYORS

6171 Savannah Highway
Ravenel, South Carolina 29470
(843) 889-1492 Charleston No. 722-3862 Edisto No. 869-1495

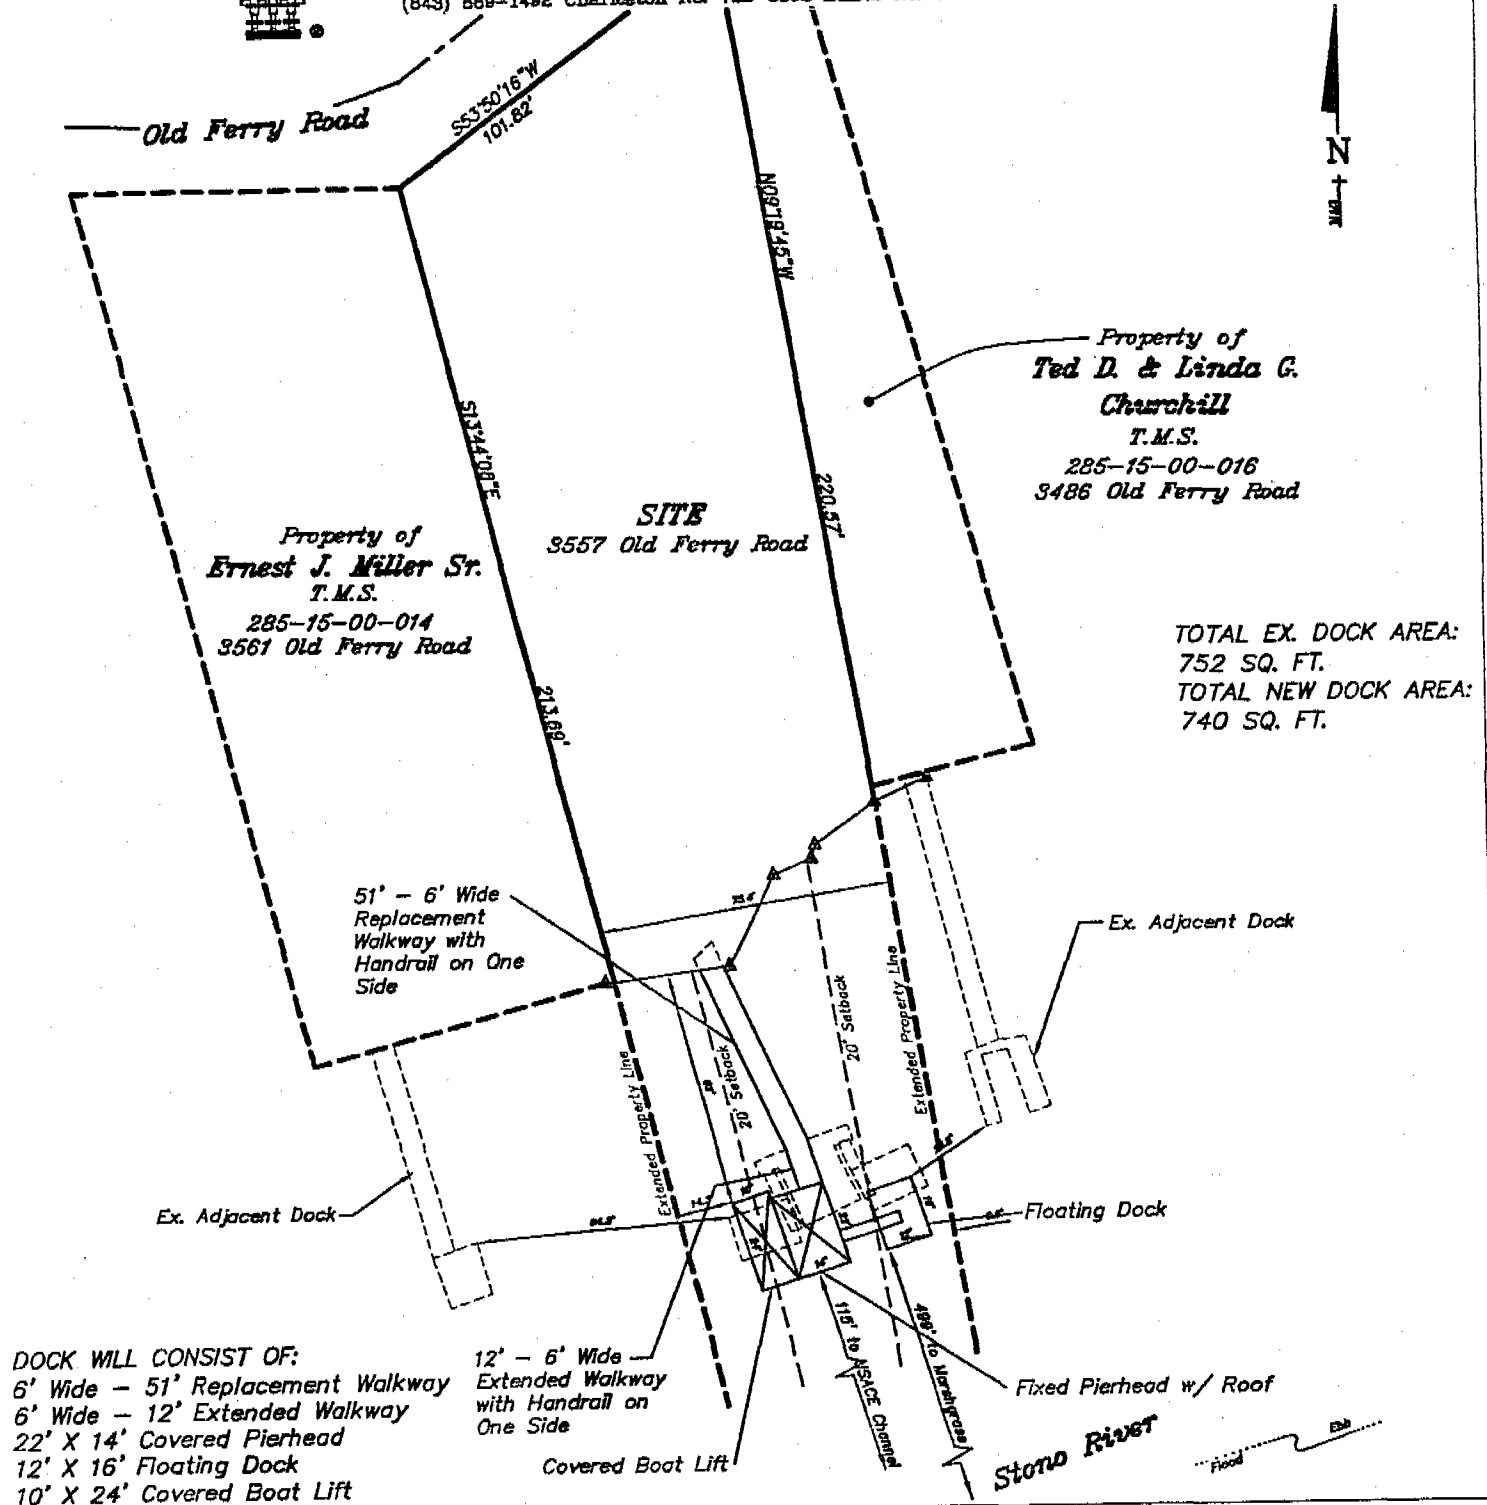


Applicant: Lloyd T. Crosby
3557 Old Ferry Road
Johns Island, SC 2929455
Charleston County
TMS No. 285-15-00-015
Stono River
GAZJ JOB # 21874

PROPOSED PRIVATE
RECREATIONAL DOCK
OVERALL PLAN
FOR TMS 285-15-00-015
DATE: DEC. 28, 2006
SCALE 1" = 50'

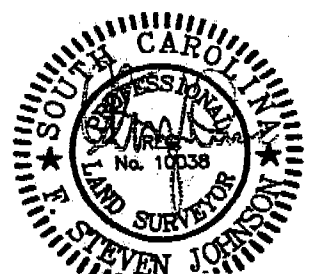


DCRM-07-008-M
Agreement

DOCK WILL CONSIST OF:
 6' Wide - 51' Replacement Walkway
 6' Wide - 12' Extended Walkway
 22' X 14' Covered Pierhead
 12' X 16' Floating Dock
 10' X 24' Covered Boat Lift

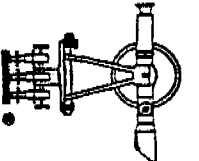

GEORGE A.Z. JOHNSON, JR., INC.
 LAND SURVEYORS
 6171 Savannah Highway
 Ravenel, South Carolina 29470
 (843) 888-1482 Charleston No. 722-9882 Ex. No. 888-1486

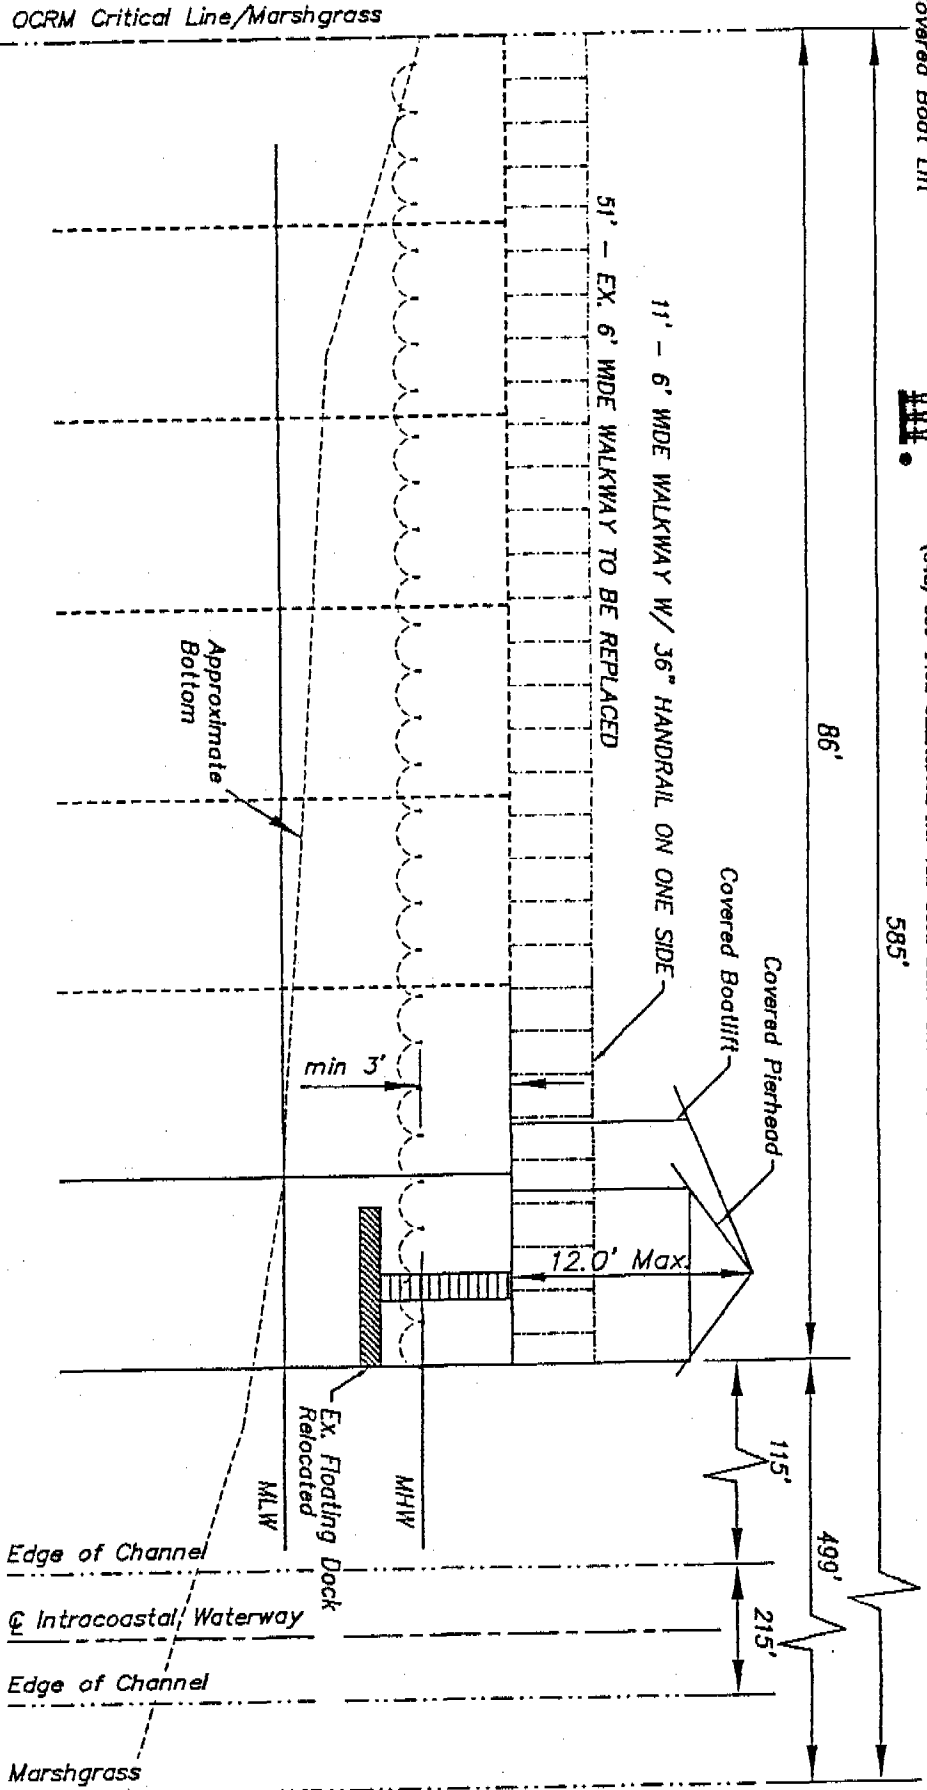

Applicant: Lloyd T. Crosby
 3557 Old Ferry Road
 Johns Island, SC 2929455
 Charleston County
 TMS No. 285-15-00-015
 Stono River
 GAZJ JOB # 21874

P/N# DCRM-07-008-M Amendment

SIDE VIEW
 PRIVATE
 RECREATIONAL DOCK
 FOR TMS 285-15-00-015
 DATE: DEC. 28, 2006
 SCALE "NTS"

Sheet 5 of 5






C. Earl Hunter, Commissioner

Promoting and protecting the health of the public and the environment

PUBLIC NOTICE AMENDMENT REQUEST

The permittee for P/N# **2003-1W-356-P, D. F. Nixon**, has requested an amendment to that issued permit. Specifically, the applicant proposes to reduce the size of the permitted pierhead from 10' x 30' to 10' x 10' and add a 3' x 15' ramp leading to a 10' x 24' floating dock on the right side of the pierhead. The permitted 12' x 20' covered boatlift will now be located to the right of the proposed floating dock but its size will not be changed. The proposed amendment is for modifications to a private recreational dock, on and adjacent to the Atlantic Intracoastal Waterway at Lot B, Intersection of Waterway Ave. and Broome Terrace, Little River, Horry County, South Carolina.

Written comments will be received on this amendment request until December 10, 2007, at the address listed below. For further information please contact the project manager, Bill Eiser, at 843-953-0237.



November 30, 2007


SOUTH CAROLINA DEPARTMENT OF HEALTH AND ENVIRONMENTAL CONTROL

Ocean and Coastal Resource Management

Charleston Office • 1362 McMillan Avenue, Suite 400 • Charleston, SC 29405

Phone: 843-953-0200 • Fax: 843-953-0201 • www.scdhec.gov

NOT FOR CONSTRUCTION

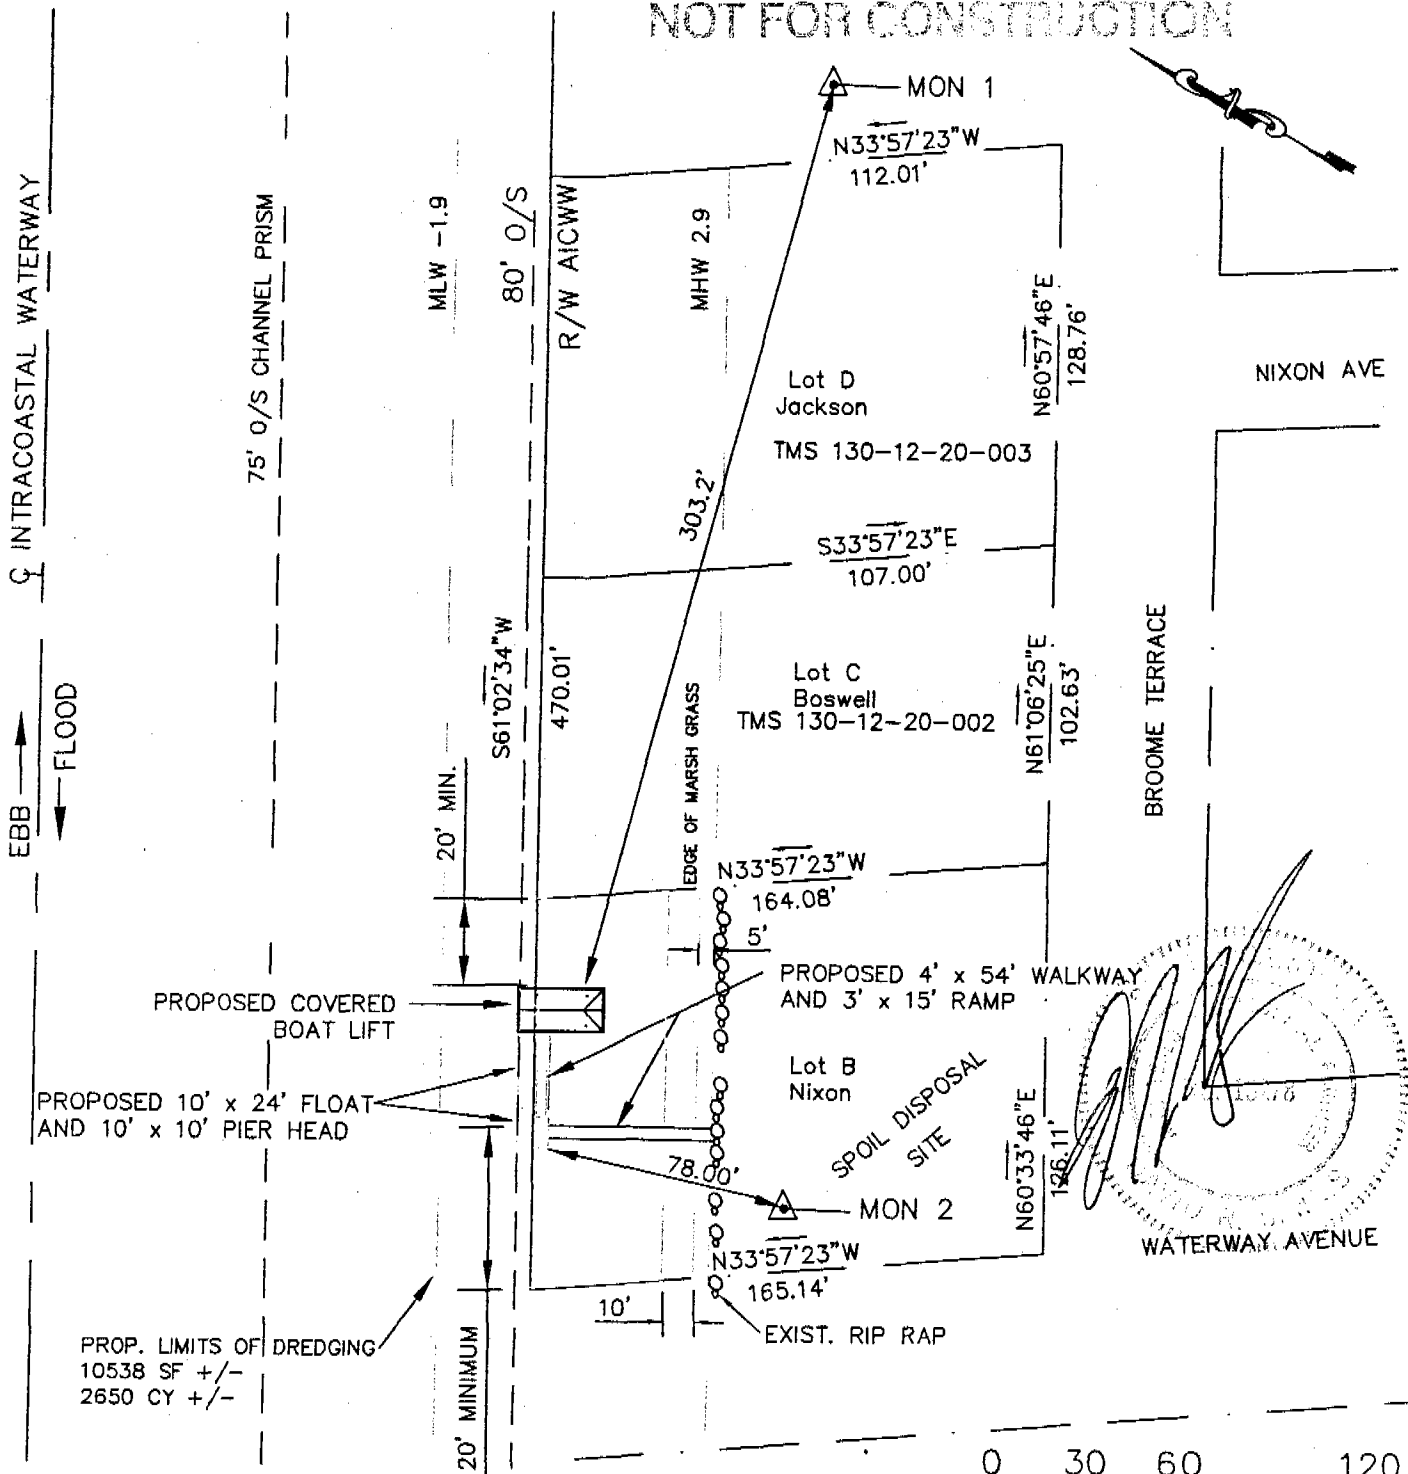

SITE PLAN

MON 1 - STA. 360+60
250' O/S

MON 2 - STA 364+50.54
240' O/S

APPLICANT:

Dr. Sonny Nixon

ACTIVITY: Construct Boat Lift
Dock and Dredge

LOCATION: Little River

Township-- Riverside S/D

LOCATION: Little River


COUNTY: Horry

DATE: 10/17/03

P/N# 2003-1W-356-P


SHEET 3 OF 6

Amendment Request

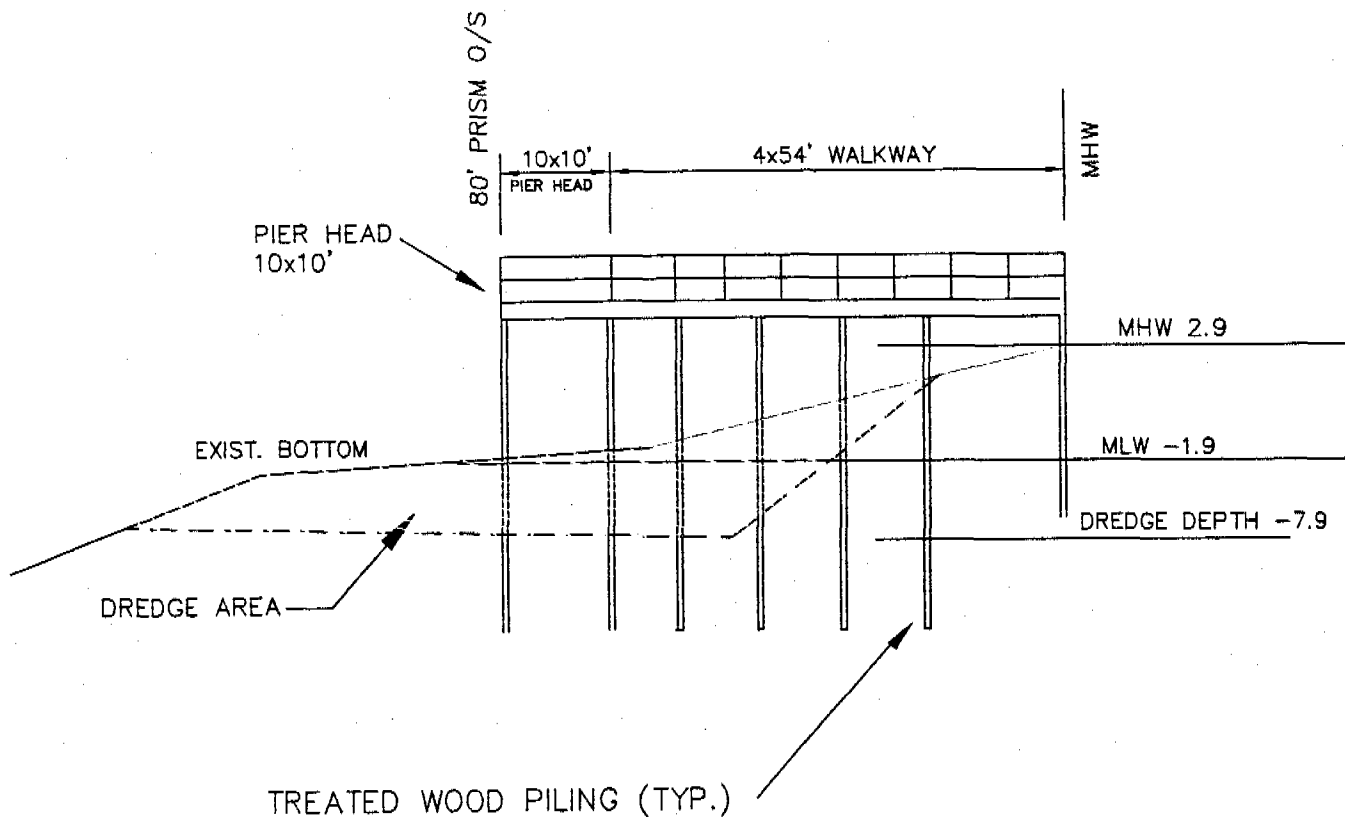

SECTION - DOCK/ PIER HEAD/DREDGE

NTS

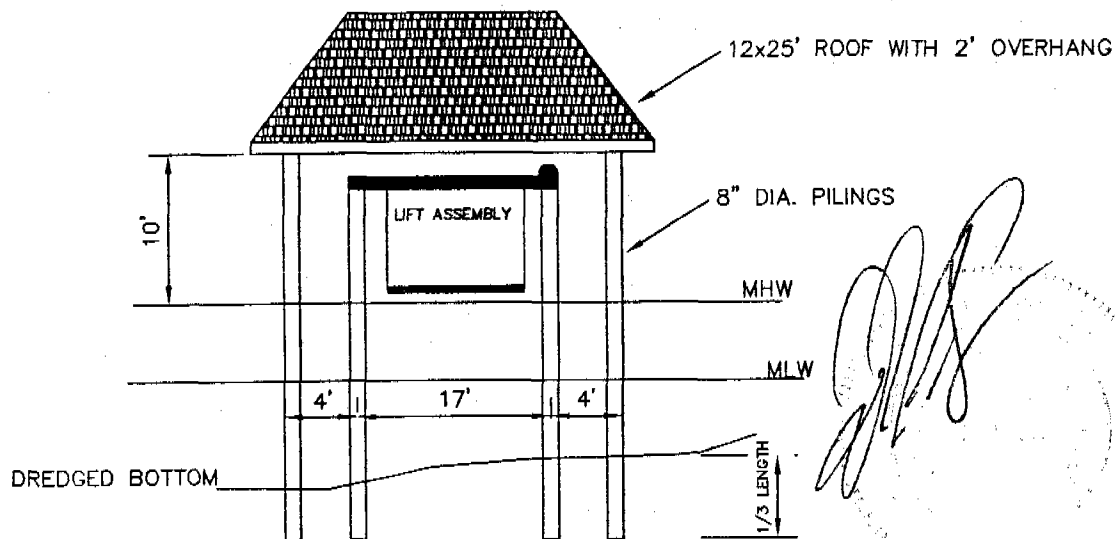

SECTION - COVERED BOAT LIFT

NTS

NOT FOR CONSTRUCTION

APPLICANT: Dr. Sonny Nixon

ACTIVITY: Construct Boat Lift
Dock and Dredge

P/N# 2003-1W-356-P

LOCATION: Little River
Township- Riverside S/D

COUNTY: Horry

DATE: 10/17/03

SHEET 6 of 6

Amendment Request

MHW

EXT. PROP. LINE

20'
MIN.

BOAT LIFT

14'

FLOATING DOCK

24'


RAMP

10x10' PIER HEAD

10'

20'
MIN.

EXT. PROP. LINE

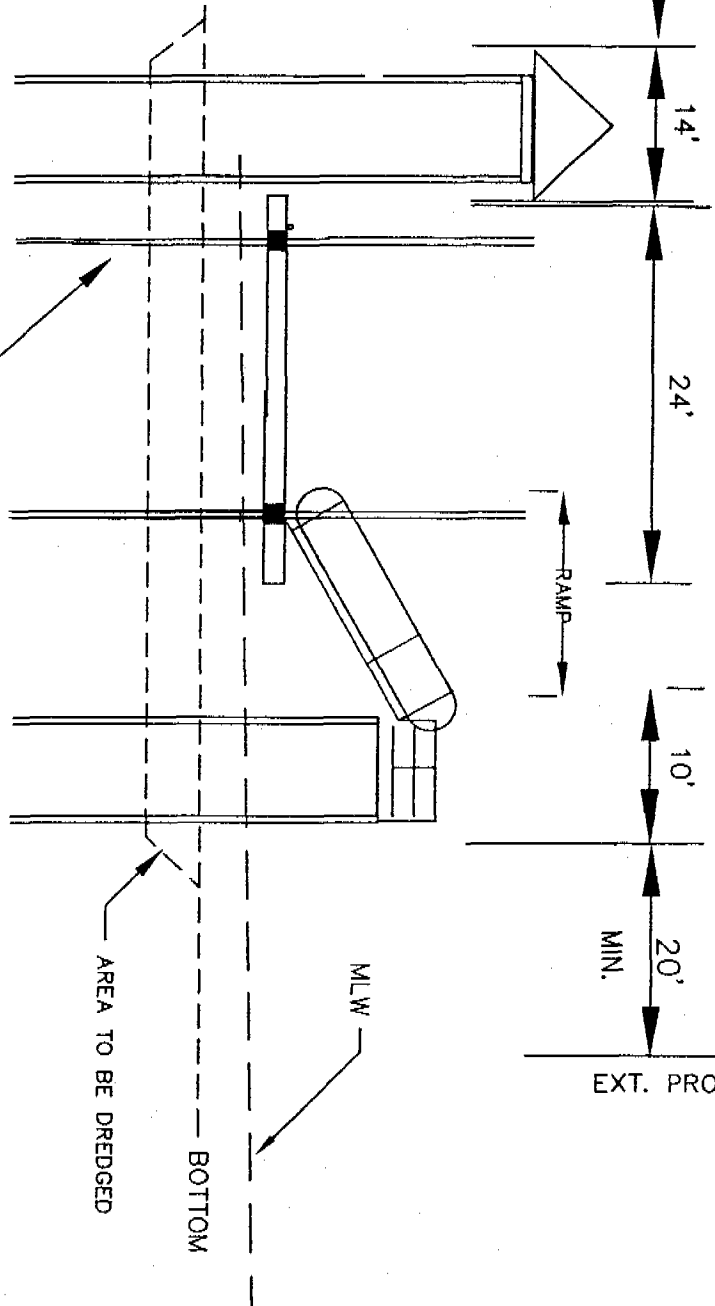


TREATED WOOD PILING (TYP.)

MLW

BOTTOM

AREA TO BE DREDGED

FOR PERMITTING ONLY
NOT FOR CONSTRUCTION

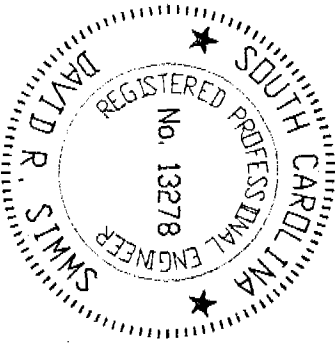

SECTION - FLOATING DOCK/RAMP/PIER HEAD/LIFT

NTS

NOT FOR CONSTRUCTION

APPLICANT:
ACTIVITY:

Dr. Sonny Nixon
Construct Boat Lift
Dock and Dredge

LOCATION: Little River
Township - Riverside S/D

COUNTY: Horry
DATE: 9/18/2007

P/N# 2008-1W-356-P

Amendment
Required



C. Earl Hunter, Commissioner

Promoting and protecting the health of the public and the environment.

TO ALL INTERESTED PARTIES

Notification of Public Notice

Enclosed are public notices issued by the SCDHEC Office of Ocean and Coastal Resource Management. All interested parties are allowed 30 days for major developments and 15 days for minor developments after receipt of the public notices to file written comments to the OCRM pertaining to the applications. Only those comments received within this period must be reviewed by the OCRM in processing the permit application. Any person wishing notification of the initial OCRM decision on any specific public notice must make written request within the designated review period for that public notice.

APPLICANT	PUBLIC NOTICE NUMBER	SUSPENSE DATE
Myrtle Beach Farms Co., Inc.	OCRM-07-206-E	December 30, 2007
Charles Cole	OCRM-07-231-T	December 15, 2007
Rich Rainaldi	OCRM-07-262-M	December 15, 2007
Lawerence Dodds, Jr.	OCRM-07-276-E	December 15, 2007
John H. Disher	OCRM-07-281-T	December 15, 2007
Everett Knight	OCRM-07-282-T	December 15, 2007
Robert Brockhouse	OCRM-07-297-Y	December 15, 2007
Tim Demars	OCRM-07-298-Y	December 15, 2007
James T. Rawls	OCRM-07-302-Y	December 15, 2007
City Of Myrtle Beach	OCRM-07-307-E	December 30, 2007
Dennis Forsberg	OCRM-07-310-T	December 15, 2007
David L. Huguenin	OCRM-07-937	December 15, 2007
Stephen H. Lee	OCRM-07-938	December 15, 2007
Frank E. Gibson, III	OCRM-07-939	December 15, 2007
Kathryn G. Moniz	OCRM-07-942	December 15, 2007
Robert B. Hennessy	OCRM-07-943	December 15, 2007
Mary B. Matalik	OCRM-07-941	December 15, 2007
Todd S. Hawk	OCRM-07-944	December 15, 2007

*Please note: Charleston County Roadwise Program, permit # OCRM-07-288-M, has withdrawn their application of placing fill material in tidal wetlands.

November 30, 2007

**SCDHEC OFFICE OF OCEAN AND COASTAL RESOURCE MANAGEMENT
PERMIT APPLICATION PUBLIC NOTICE**

November 30, 2007

Permit Number: OCRM-07-206-E
Permit ID: 61192

The SCDHEC Office of Ocean and Coastal Resource Management has received an application for a permit for the alteration of a critical area. This application was submitted pursuant to the Coastal Zone Management Act (Act 123) of the 1977 South Carolina General Assembly. The application, in brief, is described as follows:

APPLICANT: Myrtle Beach Farms Co., Inc.
c/o Coastal Science Associates, Inc.
PO Box 11687
Columbia, SC 29211

LOCATION: On and adjacent to the Atlantic Ocean between 8th Ave. North and 9th Ave. North, Myrtle Beach, Horry County, South Carolina. TMS#: 181-07-04-001.

WORK: The work as proposed and shown on the attached plans consists of constructing a portion of a public oceanfront promenade. The overall project includes the construction of a public boardwalk and amenities from 1st Ave. North to 14th Ave. North. This permit application covers a one-block section of the project not controlled by the City of Myrtle Beach. In this area, between 8th Ave. North and 9th Ave. North, the applicant proposes to construct a promenade walkway, landscaping and shaded seating areas landward of the baseline. Seaward of the baseline the project consists of a wooden boardwalk with benches extending out to the landward edge of the primary dune an average distance of 20', with a 50' wide set of beach access stairs in the center of property and an 8' wide handicapped access ramp. The purpose of the proposed activity is for public recreational use.

This public notice is being distributed to all known interested persons and agencies to assist in developing facts on which a decision by OCRM can be based. Comments concerning the proposed work should be submitted in writing, setting forth sufficient detail to furnish a clear understanding of the reasons for support or opposition. The decision to issue or deny a permit will be based on the individual merits of the application, the policies specified in the South Carolina Coastal Zone Management Act, and the considerations outlined in the State of South Carolina Coastal Zone Management Program. Interested parties who wish to be notified of final permit action must notify OCRM in writing of this request.

To assure review by OCRM, comments regarding this application must be received by OCRM on or before December 30, 2007. For further information please contact the project manager for this activity, Bill Eiser, at 843-953-0237.

PLEASE REPLY TO:

SCDHEC OFFICE OF OCEAN AND COASTAL RESOURCE MANAGEMENT
1362 McMillan Avenue, Suite 400
Charleston, South Carolina 29405


Please refer to P/N# OCRM-07-206-E

MSP



Tess Rodgers, Field Section Coordinator

THIS SURVEY WAS MADE IN ACCORDANCE WITH THE
 FLORIDA SURVEYING BOARD'S RULES AND REGULATIONS
 AND THE SURVEYOR'S OATH.

NO.	DESCRIPTION	DATE
1	REVISION	
2	REVISION	
3	REVISION	
4	REVISION	
5	REVISION	
6	REVISION	
7	REVISION	
8	REVISION	
9	REVISION	
10	REVISION	

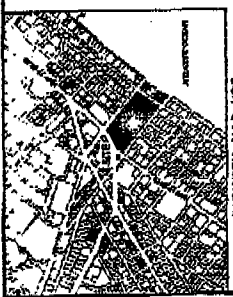


LEGEND
 SHOWN OWNERS
 JAC DATA/CONTOUR/STREETS


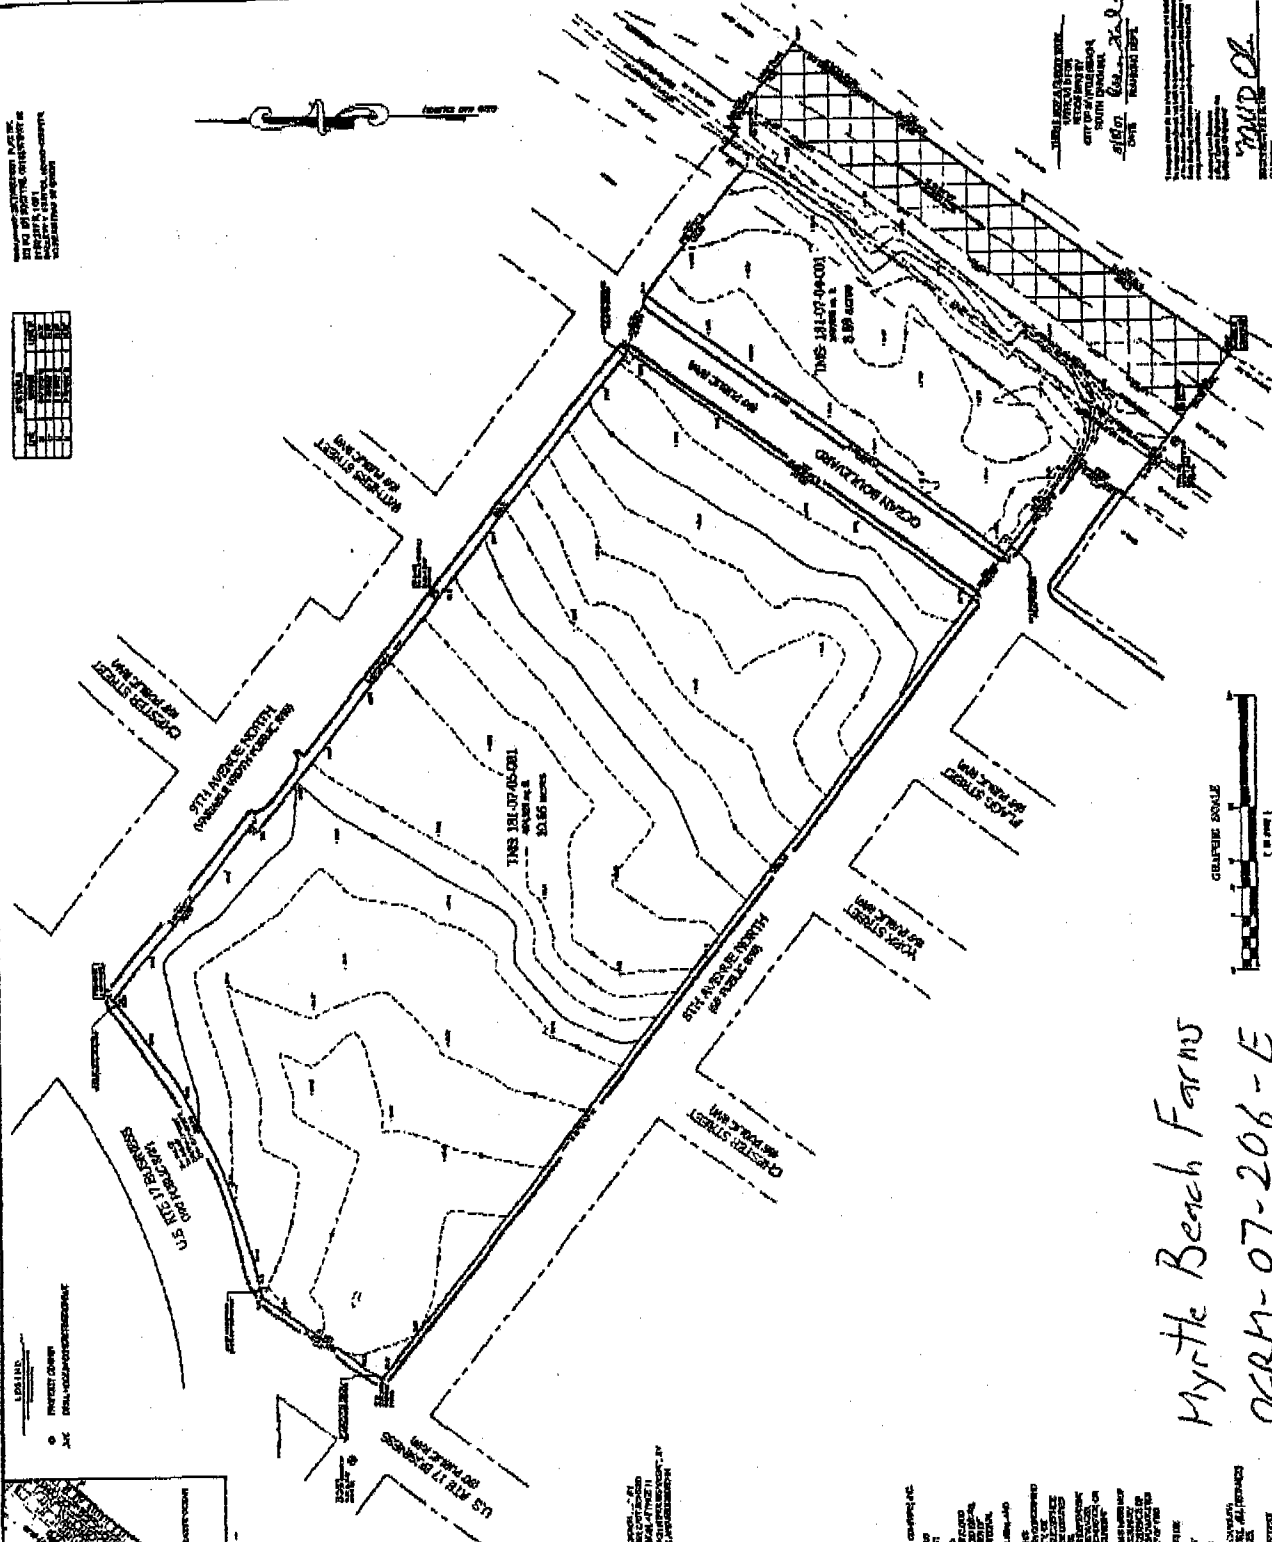


Myrtle Beach Farms
 OCRM-07-206-E



- NOTES:
 1. THE SURVEY WAS MADE IN ACCORDANCE WITH THE FLORIDA SURVEYING BOARD'S RULES AND REGULATIONS AND THE SURVEYOR'S OATH.
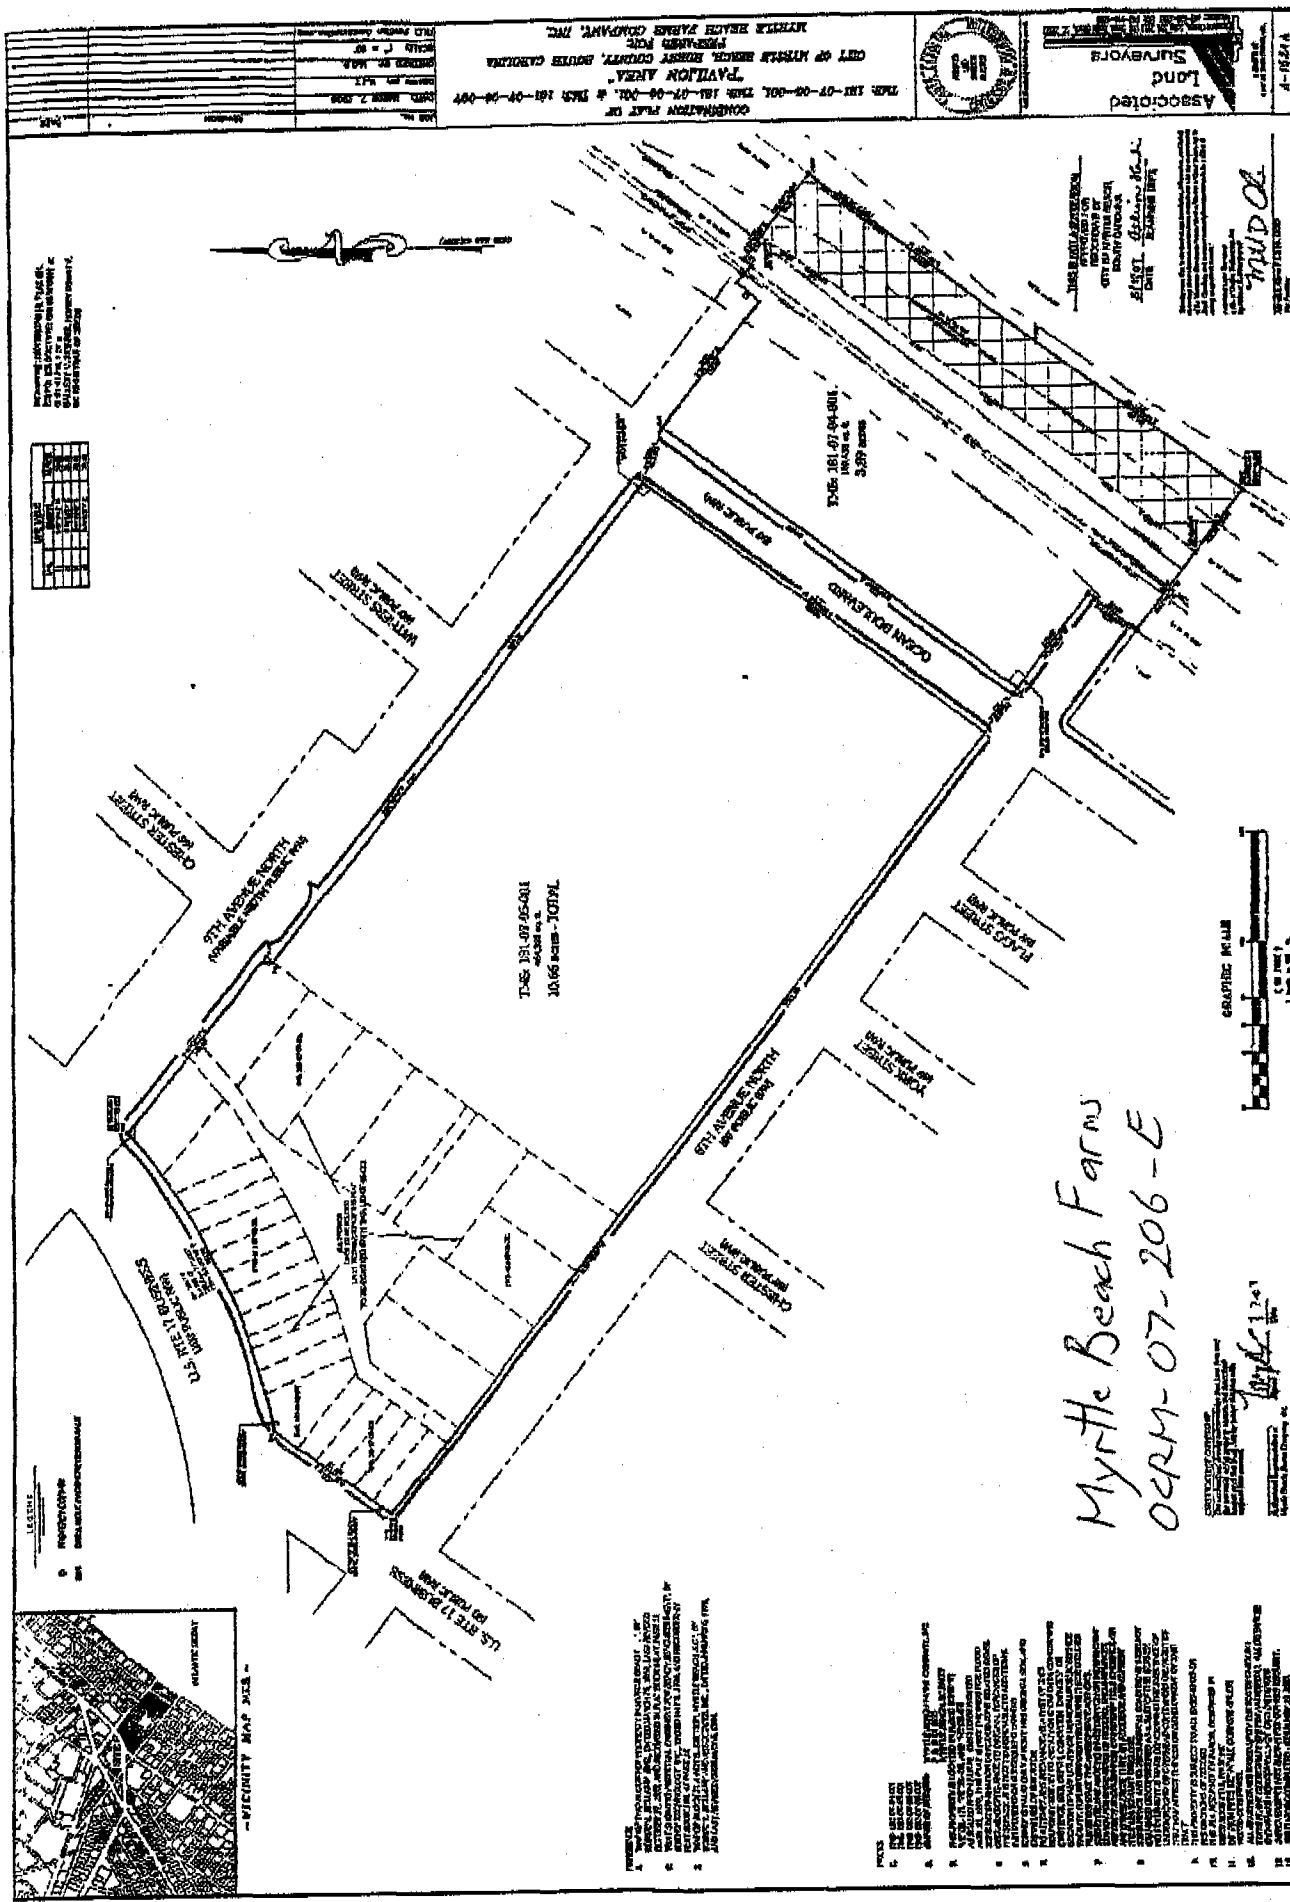

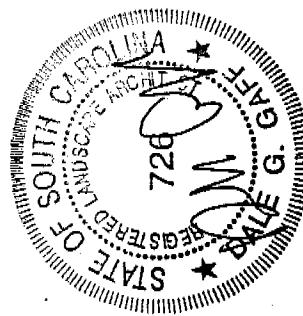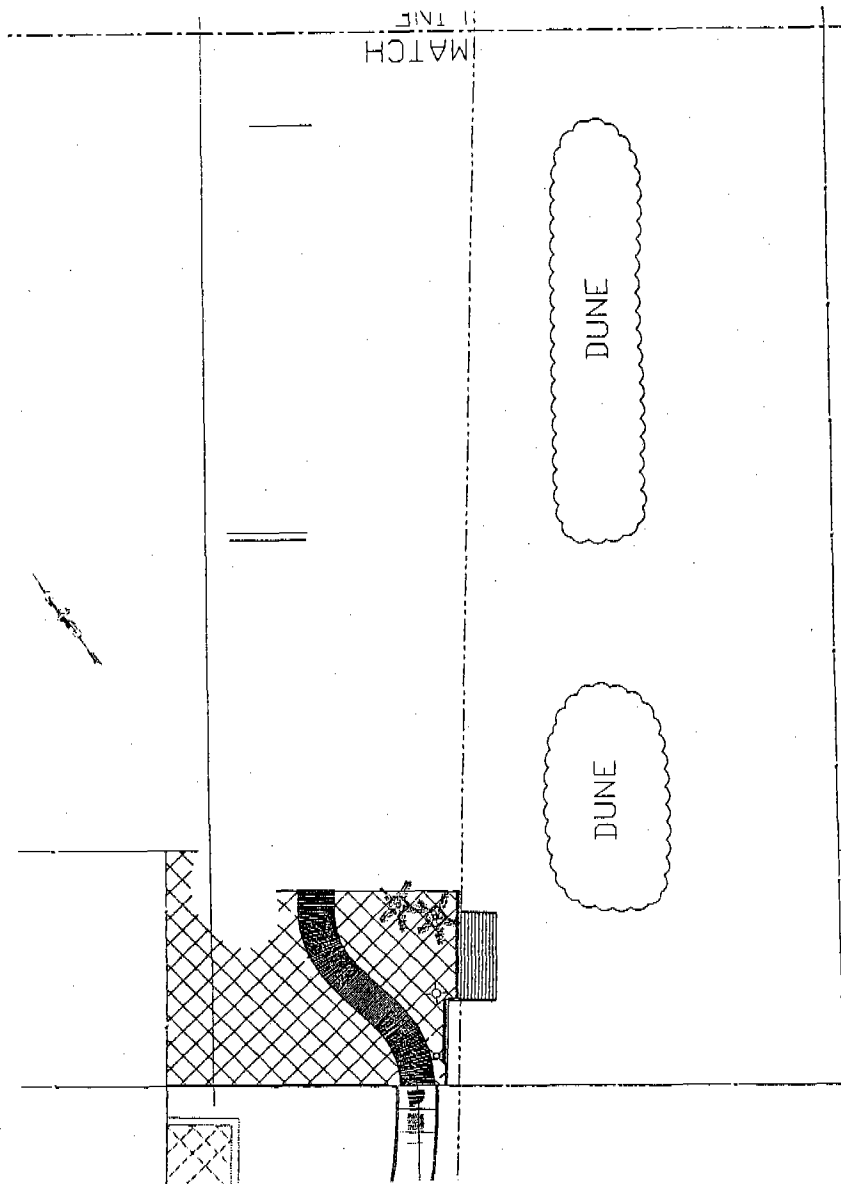

Date: October 2007
Sheet 1 of 4

ORM-07-208-E



Myrtle Beach Boardwalk & Promenade, Myrtle Beach, SC. The sheet shows the existing southern 300' of the B&C portion of the boardwalk, located east of the existing Pavilion.

Myrtle Beach Farms

Coastal Science Associates, Inc.

P.O. Box 11887
Columbia, SC 29211
Tel: (803)-256-3061
Fax: (803)-256-7415



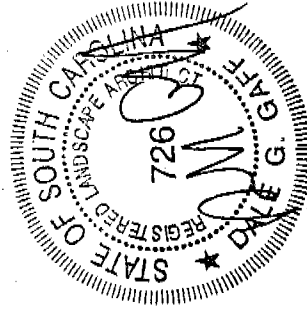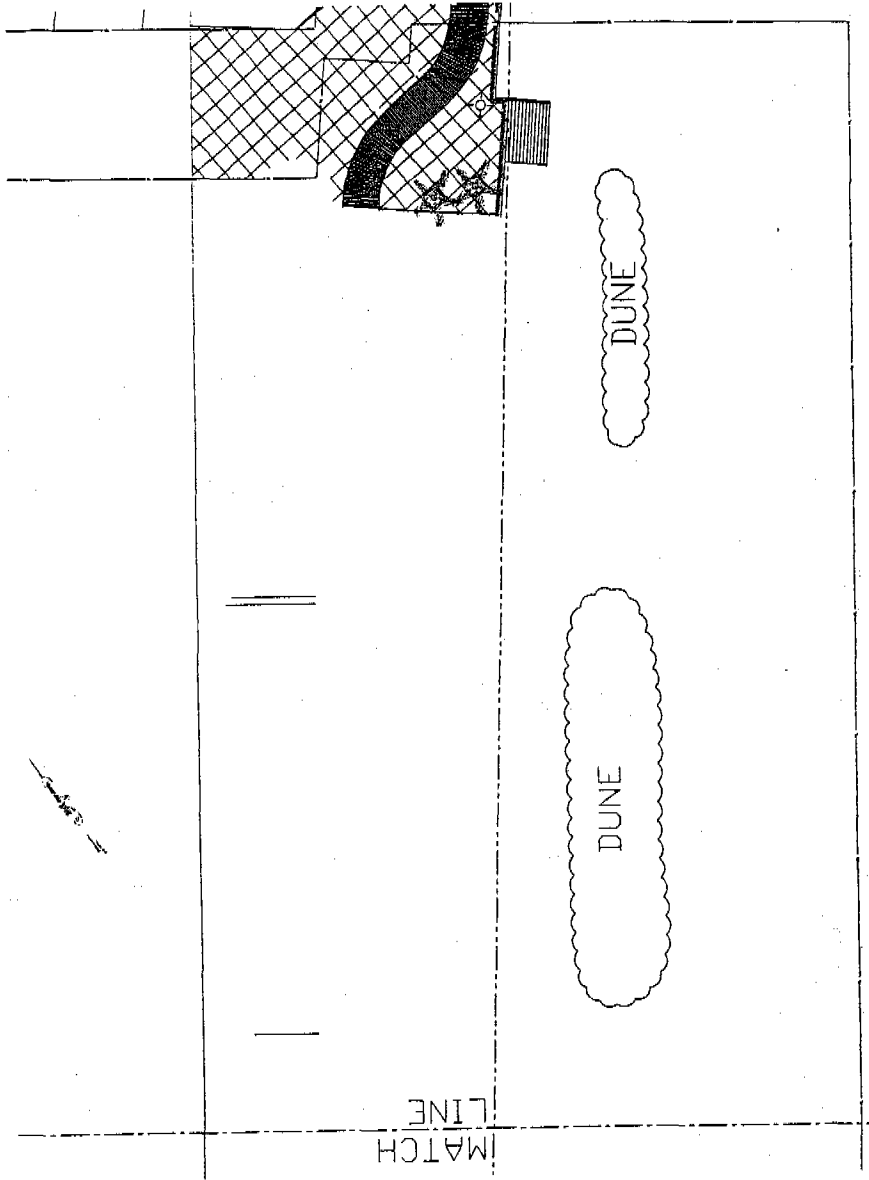

Coastal Science Associates, Inc.

P.O. Box 11697
Columbia, SC 29211
Tel. (803) 236-3081
Fax (803) 236-7475





Myrtle Beach Boardwalk & Promenade, Myrtle Beach, SC. The sheet shows the existing northern 300' of the B&C portion of the boardwalk, located east of the existing Pavilion.

Myrtle Beach Farms

Date: October 2007
Sheet 2 of 4

06PM-07-206-E

TAXI SITE
(2)

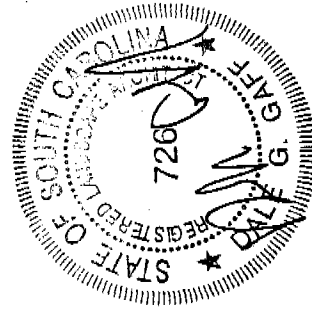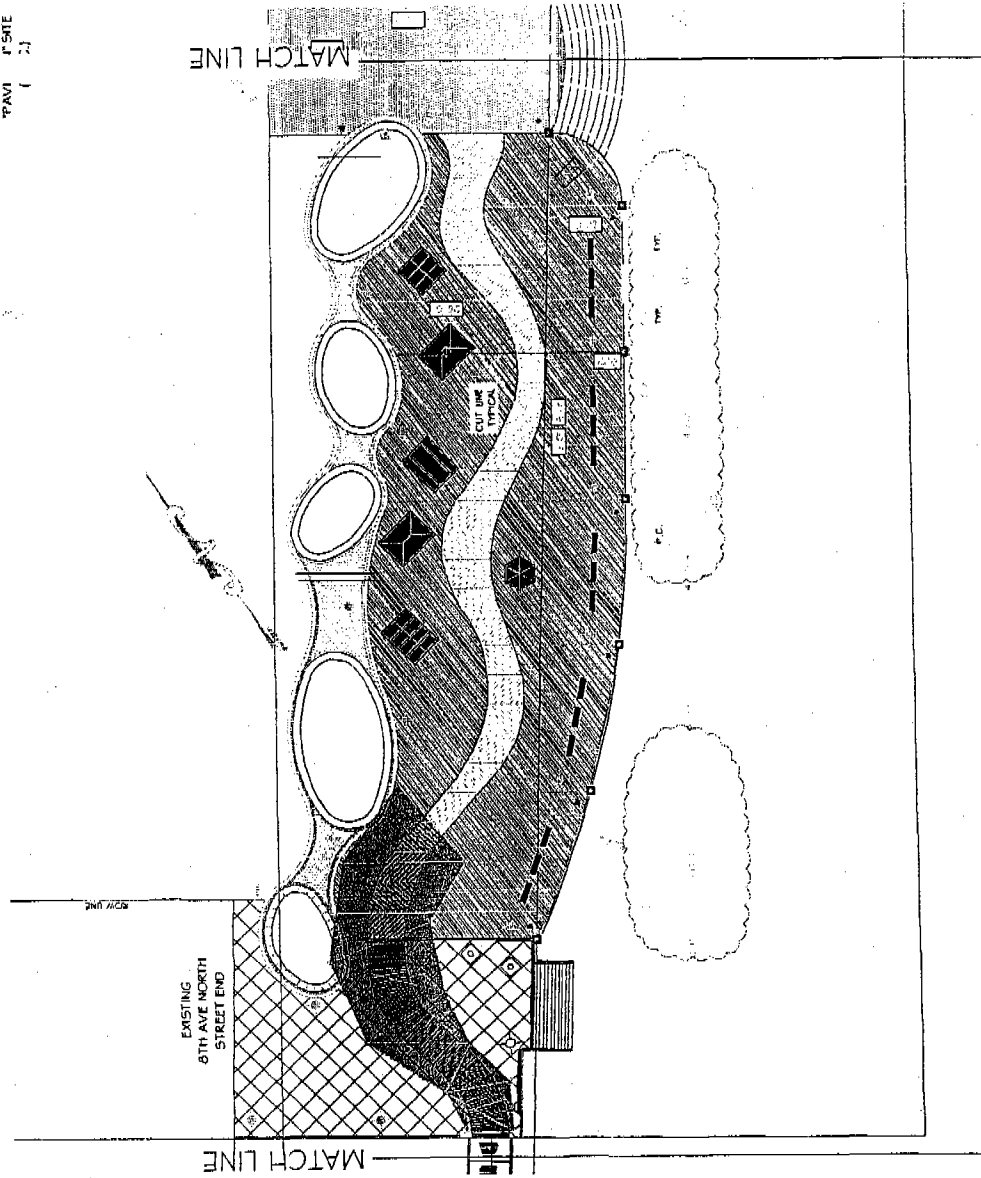

Date: October 2007
Sheet 3 of 4

OKRM-07-206-E



Myrtle Beach Boardwalk & Promenade, Myrtle Beach, SC. The sheet shows the proposed southern 300' of the B&C portion of the boardwalk, located east of the existing Pavilion.

Myrtle Beach Farms

Coastal Science Associates, Inc.

P.O. Box 11697
Columbia, SC 29211
Tel. (803)-256-3061
Fax (803)-256-7475



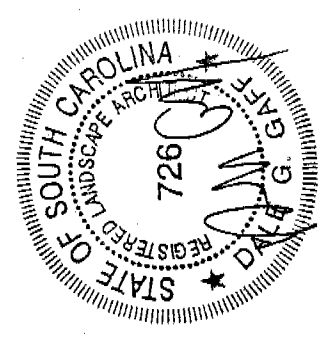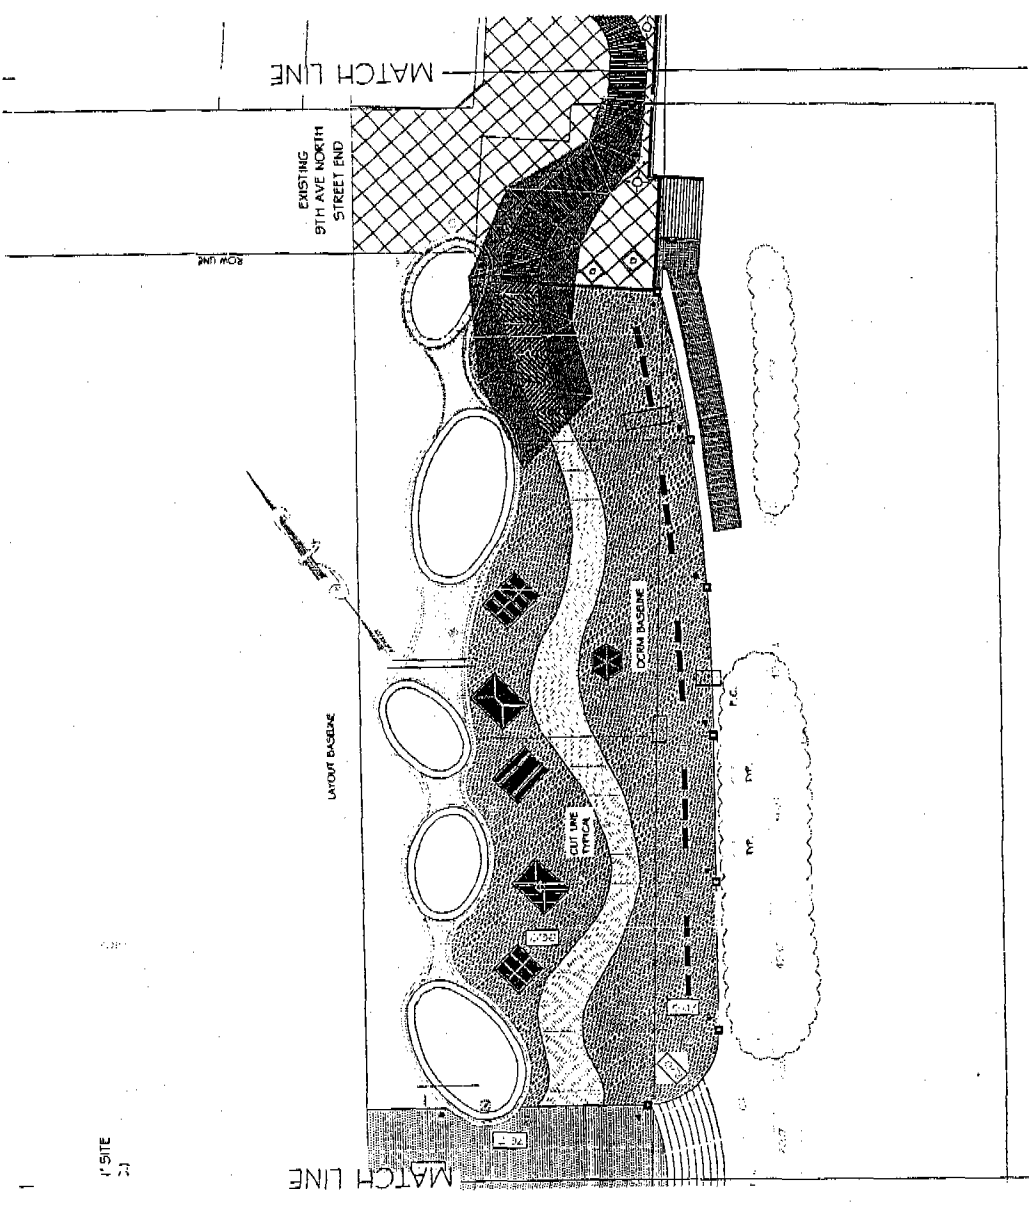

Myrtle Beach Boardwalk & Promenade, Myrtle Beach, SC. The sheet shows the proposed northern 300' of the B&C portion of the boardwalk, located east of the existing Pavilion.

Myrtle Beach Farms

Date: October 2007
Sheet 4 of 4

OCR-07-206-E

Coastal Science Associates, Inc.
P.O. Box 11687
Columbia, SC 29211
Tel. (803) 236-3061
Fax (803) 236-7475



**SCDHEC OFFICE OF OCEAN AND COASTAL RESOURCE MANAGEMENT
PERMIT APPLICATION PUBLIC NOTICE**

November 30, 2007

Permit Number: OCRM-07-231-T
Permit ID: 60010

The SCDHEC Office of Ocean and Coastal Resource Management has received an application for a permit for the alteration of a critical area. This application was submitted pursuant to the Coastal Zone Management Act (Act 123) of the 1977 South Carolina General Assembly. The application, in brief, is described as follows:

APPLICANT: Charles Cole
C/O George AZ Johnson Jr., Inc.
6171 Savannah Hwy
Ravenel, SC 29470

LOCATION: On and adjacent to Conch Creek at 3204 Jasper Blvd, Sullivans Island, Charleston County, South Carolina. TMS#: 529-08-00-062.

WORK: The work as proposed and shown on the attached plans consists of modifying an existing dock. Specifically, the applicant seeks to enlarge the pierhead from 10' x 10' to 18' x 12' and add a roof. The applicant also seeks to add four additional pilings to help support an existing floating dock and a proposed 12' x 24' floating jet dock. The work as described is for the applicant's private, recreational use.

This public notice is being distributed to all known interested persons and agencies to assist in developing facts on which a decision by OCRM can be based. Comments concerning the proposed work should be submitted in writing, setting forth sufficient detail to furnish a clear understanding of the reasons for support or opposition.


The decision to issue or deny a permit will be based on the individual merits of the application, the policies specified in the South Carolina Coastal Zone Management Act, and the considerations outlined in the State of South Carolina Coastal Zone Management Program. Interested parties who wish to be notified of final permit action must notify OCRM in writing of this request.

To assure review by OCRM, comments regarding this application must be received by OCRM on or before December 15, 2007. For further information please contact the project manager for this activity, James Trumbull at 843-953-0218.


PLEASE REPLY TO:

SCDHEC OFFICE OF OCEAN AND COASTAL RESOURCE MANAGEMENT
1362 McMillan Avenue, Suite 400
Charleston, South Carolina 29405

Please refer to P/N# OCRM-07-231-T

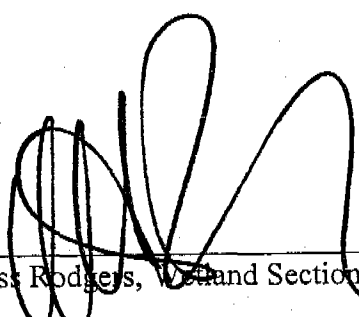


Tess Rodgers, Wetland Section Coordinator

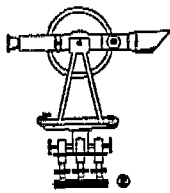

GEORGE A.Z. JOHNSON, JR., INC.
LAND SURVEYORS

6171 Savannah Highway
Ravenel, South Carolina 29470
(843) 869-1492 Charleston No. 722-3892 Edisto No. 869-1495

DOCK MODIFICATIONS WILL CONSIST OF:
Enlarge Pierhead from 10' X 10'
to 18' X 12'
Add Roof (20' X 14') to Pierhead
Add Jet Dock (12' x 24')

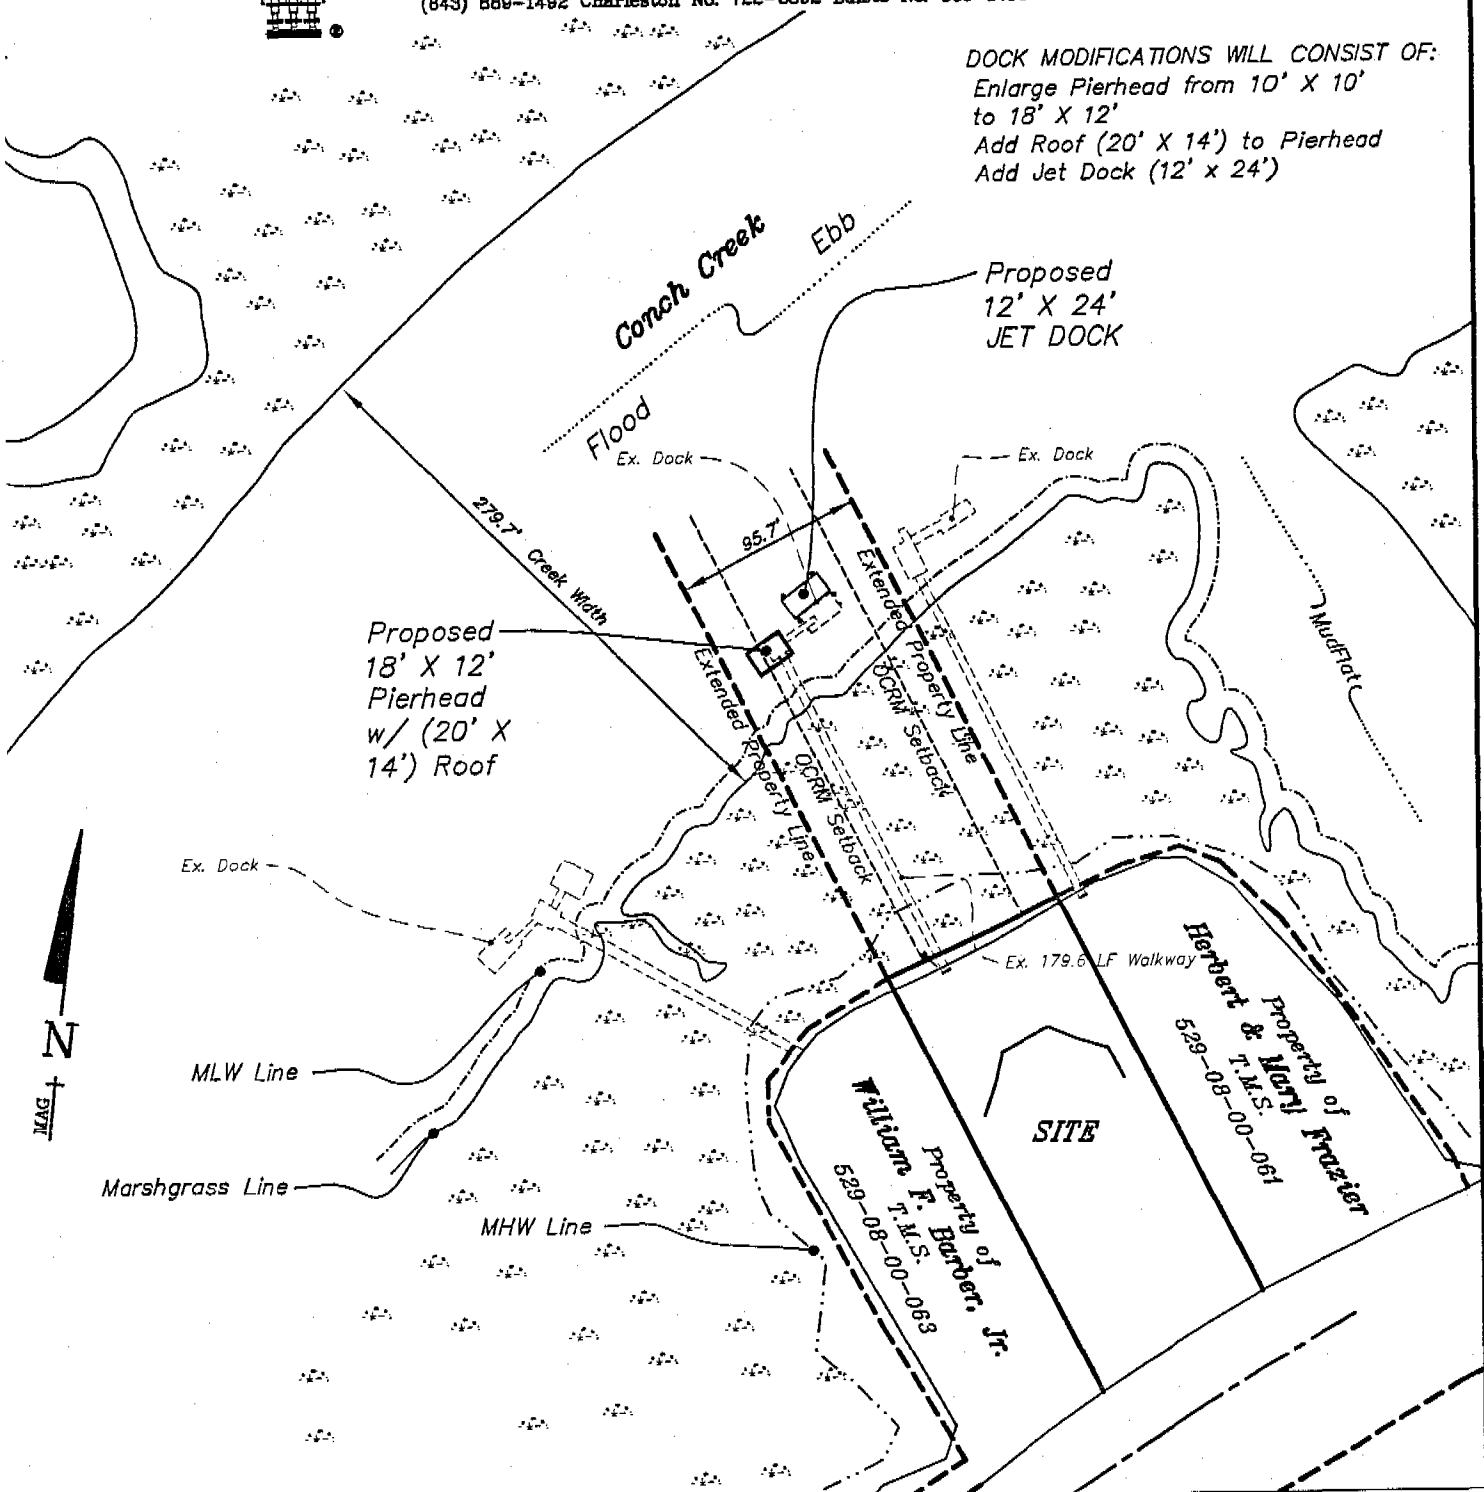


Applicant: Charles Cole Jr.
3204 Jasper Blvd.
Sullivans Island, SC 29482
Charleston County
TMS No. 529-08-00-062
Conch Creek
GAZJ JOB # 22221

OVERALL PLAN
AMENDMENT TO
PRIVATE
RECREATIONAL DOCK
FOR TMS 529-08-00-062
DATE: NOVEMBER 1, 2007
SCALE "NTS"




P/N# 0CRAA-07-231-T

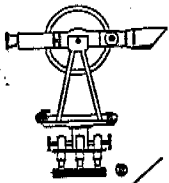

GEORGE A.Z. JOHNSON, JR., INC.
LAND SURVEYORS


6171 Savannah Highway
Ravenel, South Carolina 29470
(843) 889-1492 Charleston No. 722-3862 Edisto No. 869-1495

DOCK MODIFICATIONS WILL CONSIST OF:
Enlarge Pierhead from 10' X 10'
to 18' X 12'
Add Roof (20' X 14') to Pierhead
Add Jet Dock (12' x 24')

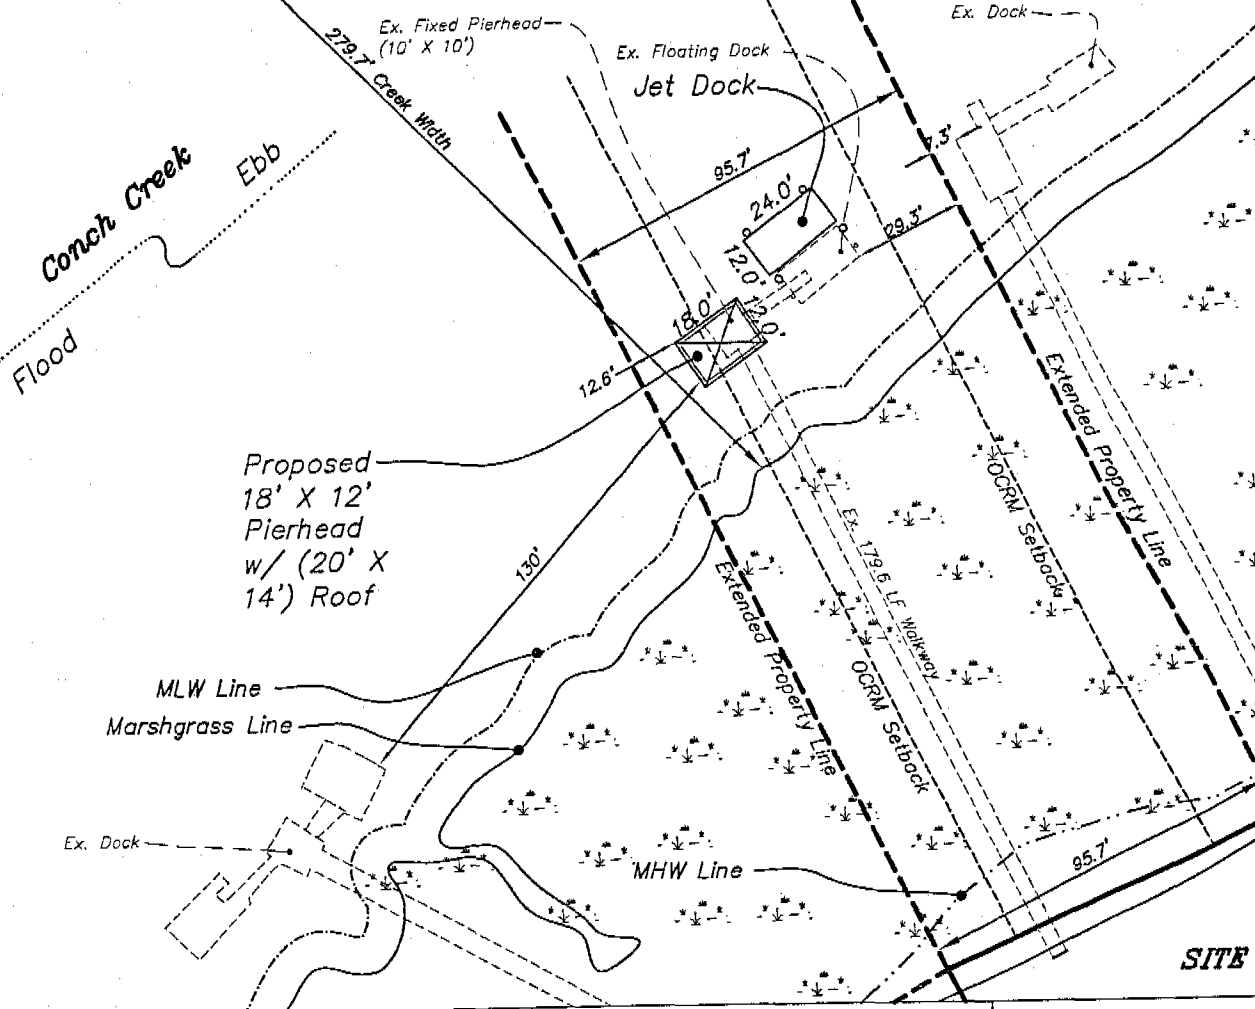

Applicant: Charles Cole Jr.
3204 Jasper Blvd.
Sullivan's Island, SC 29482
Charleston County
TMS No. 529-08-00-062
Conch Creek
GAZJ JOB # 22221


DETAIL PLAN
AMENDMENT TO
PRIVATE
RECREATIONAL DOCK
FOR TMS 529-08-00-062
DATE: NOVEMBER 1, 2007
SCALE 1" = 50'

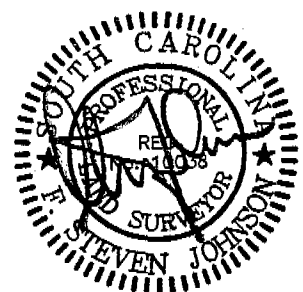


P/N# OCRM-07-231-T

Sheet 3 of 4

DOCK MODIFICATIONS WILL CONSIST OF:
 Enlarge Pierhead from 10' X 10'
 to 18' X 12'
 Add Roof (20' X 14') to Pierhead
 Add Jet Dock (12' X 24')

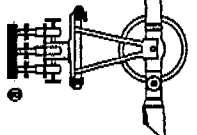



GEORGE A.Z. JOHNSON, JR., INC.
 LAND SURVEYORS
 8171 Savannah Highway
 Ravenel, South Carolina 29470
 (843) 889-1482 Charleston No. 722-3882 Exaltado No. 869-1405

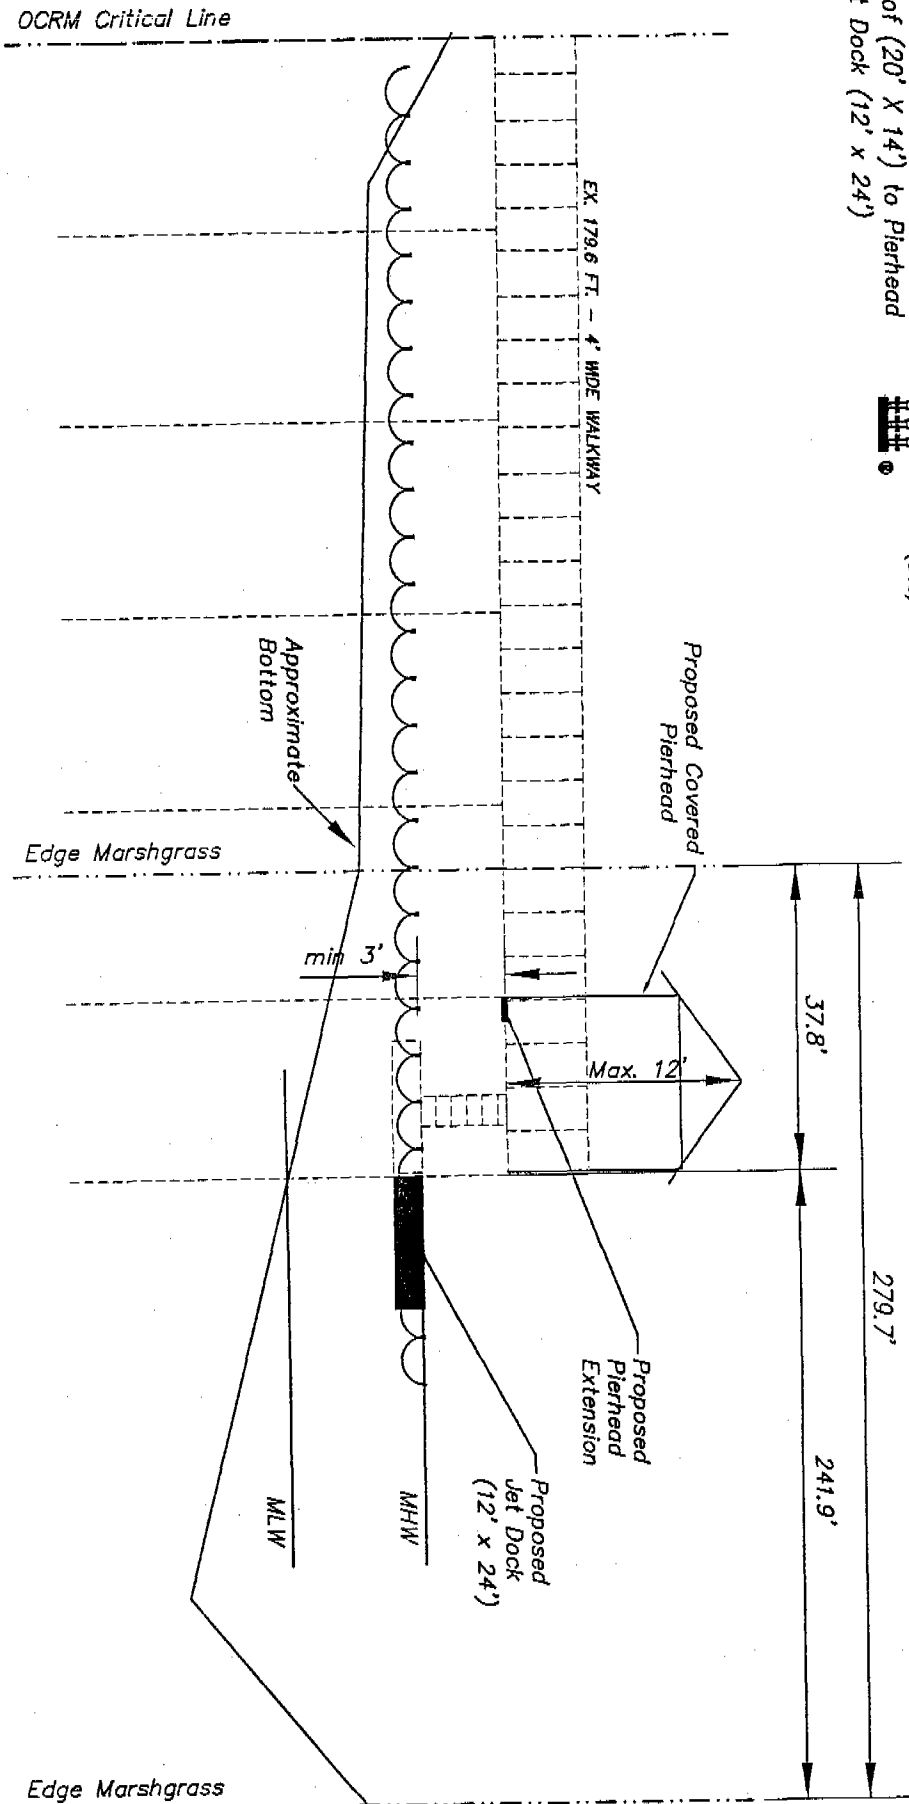

Applicant: Charles Cole Jr.
 3204 Jasper Blvd.
 Sullivan's Island, SC 29482
 Charleston County
 TMS No. 529-08-00-062
 Conch Creek
 GAZJ JOB # 22221


SIDE VIEW
 AMENDMENT TO
 PRIVATE
 RECREATIONAL DOCK
 FOR TMS 529-08-00-062
 DATE: NOVEMBER 1, 2007
 SCALE "NTS"

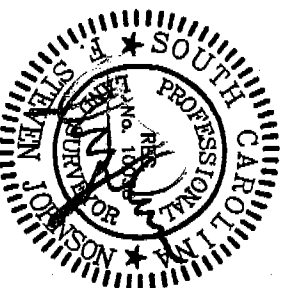

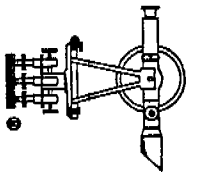

GEORGE A.Z. JOHNSON, JR., INC.
LAND SURVEYORS

6171 Savannah Highway
Ravenel, South Carolina 29470
(843) 868-1492 Charleston No. 722-3692 Edisto No. 868-1495

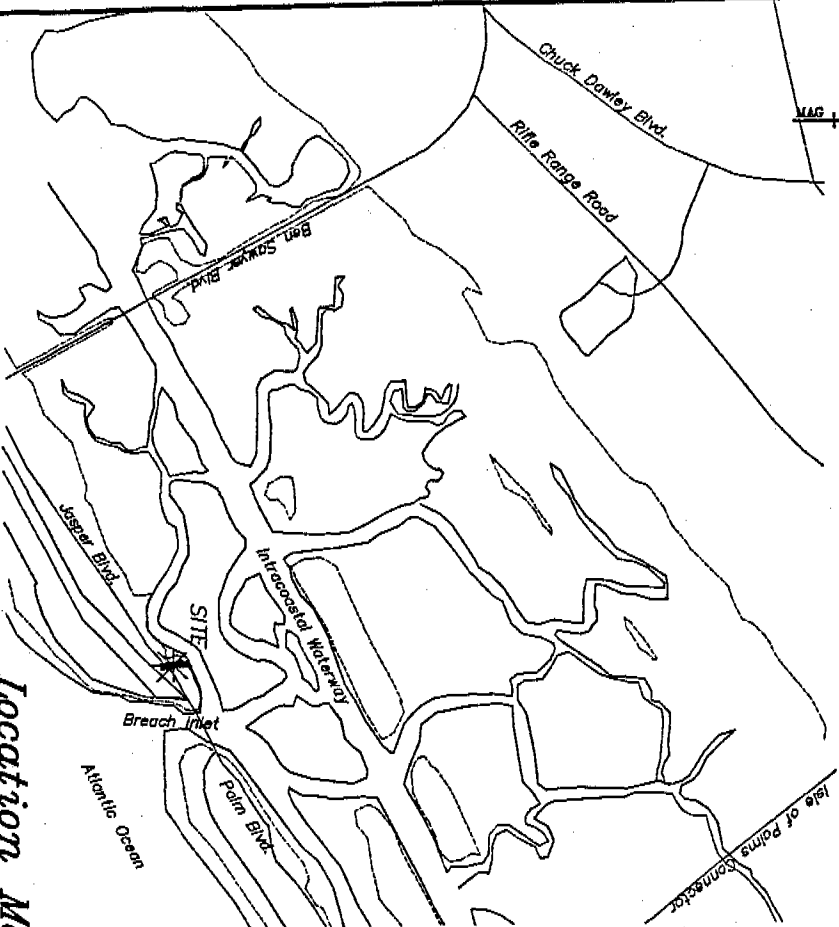

- 1: Start out going WEST on MC MILLAN AVE / 3RD ST toward AVENUE D. 0.1 miles
- 2: Turn LEFT onto AVENUE E S. 0.1 miles
- 3: Turn RIGHT onto COSGROVE AVE EXT. 0.1 miles
- 4: COSGROVE AVE EXT becomes COSGROVE AVE. 1.0 miles
- 5: COSGROVE AVE becomes SC-7. 0.1 miles
- 6: Merge onto I-26 E toward CHARLESTON. 3.4 miles
- 7: Merge onto US-17 N via EXIT 220 toward MT PLEASANT / GEORGETOWN. 3.1 miles
- 8: Merge onto SC-703 toward SULLIVANS ISLAND. 5.4 miles
- 9: Turn LEFT onto JASPER BLVD / SC-703. 1.3 miles
- 10: End at 3204 Jasper Blvd Sullivan's Island, SC 29482-9603, US

Location Map "NTS"

DOCK MODIFICATIONS WILL CONSIST OF:
Enlarge Pierhead from 10' X 10'
to 18' X 12'
Add Roof (20' X 14') to Pierhead
Add Jet Dock (12' X 24')

Applicant: Charles Cole Jr.
3204 Jasper Blvd.
Sullivan's Island, SC 29482
Charleston County
TMS No. 529-08-00-062
Conch Creek
GAZU JOB # 22221

P/N# OCARM-07-231-T

LOCATION MAP
AMENDMENT TO
PRIVATE
RECREATIONAL DOCK
FOR TMS 529-08-00-062
DATE: NOVEMBER 1, 2007
SCALE "NTS"



**SCDHEC OFFICE OF OCEAN AND COASTAL RESOURCE MANAGEMENT
PERMIT APPLICATION PUBLIC NOTICE**

November 30, 2007

Permit Number: OCRM-07-262-M
Permit ID: 60636

The SCDHEC Office of Ocean and Coastal Resource Management has received an application for a permit for the alteration of a critical area. This application was submitted pursuant to the Coastal Zone Management Act (Act 123) of the 1977 South Carolina General Assembly. The application, in brief, is described as follows:

APPLICANT: Rich Rainaldi
C/o Watersdeep, Inc.
P. O. Box 12880
Charleston, SC 29412

LOCATION: On and adjacent to Captain Sam's Creek at 3067 Marsh Gate Lane, Seabrook Island,
Charleston County, South Carolina. TMS#: 149-14-00-011.

WORK: The work as proposed and shown on the attached plans consists of making modifications and additions to an existing dock. Specifically, the applicant proposes to add handrails to the existing 4' by 197' walkway and fixed pierhead. The access ramp and floating dock floodstream of the pierhead will be replaced with a 10' by 35' floating dock, relocated at the end of an additional 4' by 20' section of walkway channelward of the pierhead. The existing two-pile boatlift will be replaced with a 12.5' by 12.5', four-pile structure. The purpose of the activity is for the applicant's private recreational use.

This public notice is being distributed to all known interested persons and agencies to assist in developing facts on which a decision by OCRM can be based. Comments concerning the proposed work should be submitted in writing, setting forth sufficient detail to furnish a clear understanding of the reasons for support or opposition.


The decision to issue or deny a permit will be based on the individual merits of the application, the policies specified in the South Carolina Coastal Zone Management Act, and the considerations outlined in the State of South Carolina Coastal Zone Management Program. Interested parties who wish to be notified of final permit action must notify OCRM in writing of this request.

To assure review by OCRM, comments regarding this application must be received by OCRM on or before December 15, 2007. For further information please contact the project manager for this activity, Fred Mallett at 843-953-0236.

PLEASE REPLY TO:

SCDHEC OFFICE OF OCEAN AND COASTAL RESOURCE MANAGEMENT
1362 McMillan Avenue, Suite 400
Charleston, South Carolina 29405

Please refer to P/N# OCRM-07-262-M

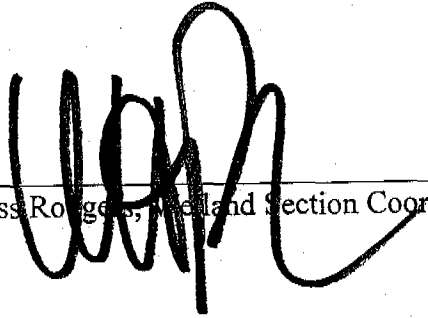

Tess Rongey, Wetland Section Coordinator




1. Existing Floating Dock (to be replaced)
2. Existing Gangway
3. Existing Pier
4. Proposed 20'x4' Walkway
5. Proposed 10'x35' Floating Dock
6. Proposed 20'x3' Gangway
7. Existing Boat Lift (to be replaced w/ a 4 pile boat lift)

Tms 149-14-00-010
Eric & Christine
Strobel

Marsh Gate Drive
(60' R/W)

Tms 149-14-00-012
Loren & Marian
Chamberlain

Tms 149-14-00-011

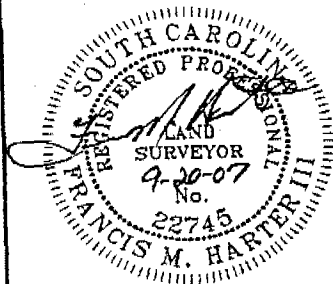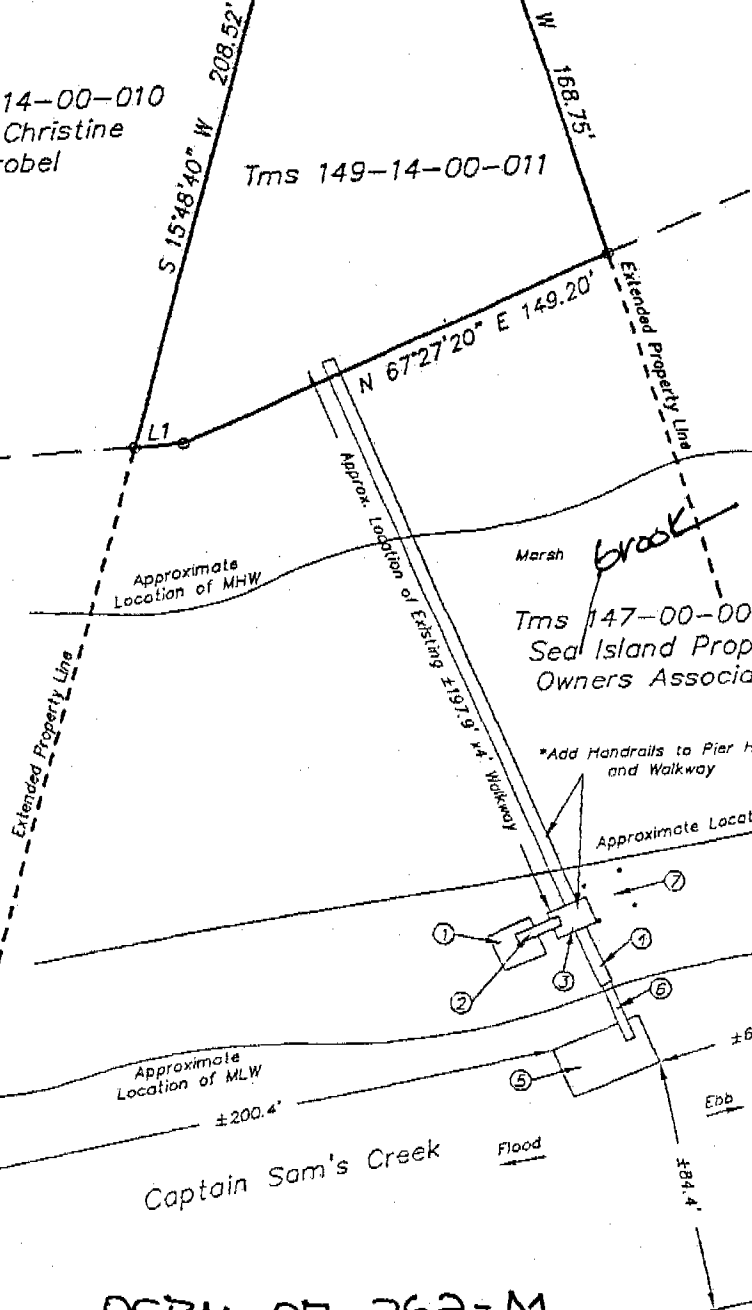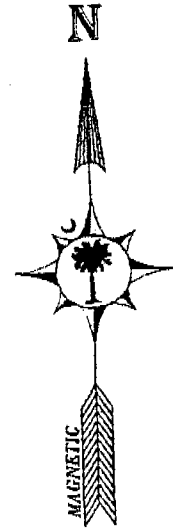

DCRM-07-262-M

Proposed: Private Dock Construction

Adjacent Owners:
1. Eric & Christine Strobel
2. Loren & Marian Chamberlain
3. Sea Island Property Owners Assoc.

Figure 1

Dock Plan View
Scale 1" = 60'


Richard Rainaldi
3067 Marsh Gate Drive
Seabrook Island, SC 29455

Proposed: Private Dock
Construction
Waterway: Captain Sam's Creek


Located in: Seabrook Island
County of: Charleston
Application by: Richard Rainaldi

P/N #/: TBD
Date: 8-22-07

Job #: 07-072-13 KAU

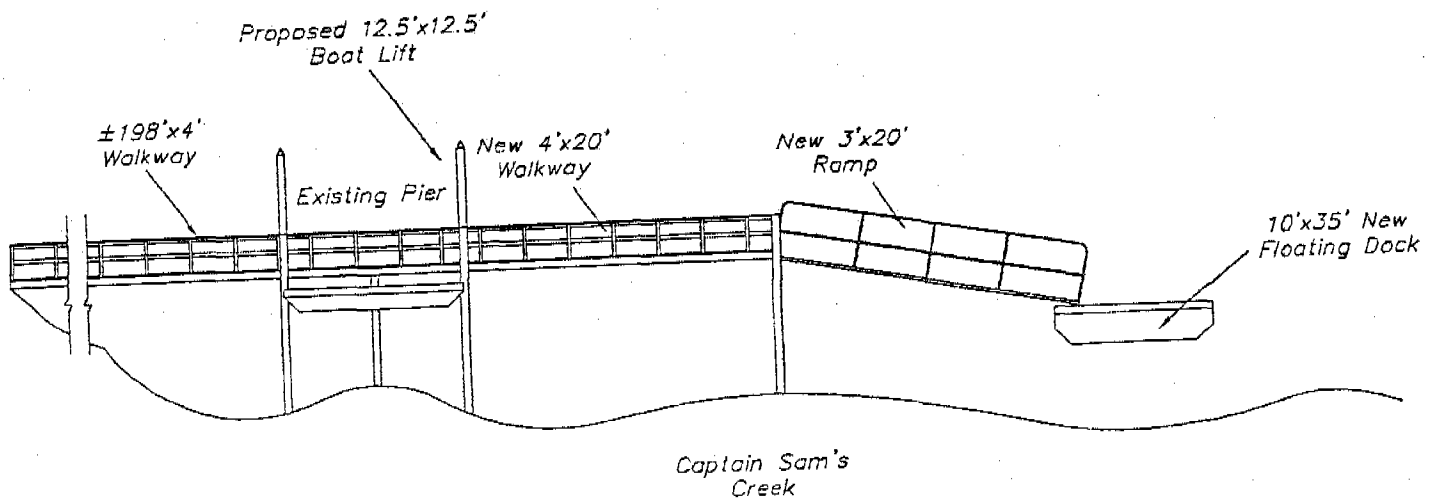

Dock Cross Section
Scale 1" = 12'

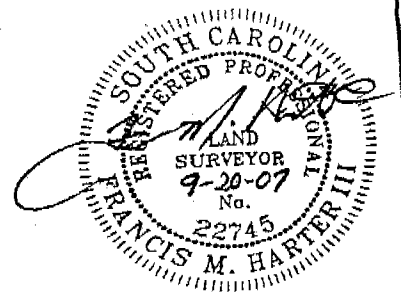

OCRM-07-262-M

Proposed: Private Dock Construction

Adjacent Owners:

1. Eric & Christine Strobel
2. Loren & Marian Chamberlain
3. Sea Island Property Owners Assoc.

Figure 2
Dock Cross Section - Side View
Scale 1" = 12'


Richard Rainaldi
3067 Marsh Gate Drive
Seabrook Island, SC 29455

Proposed: Private Dock Construction
Waterway: Captain Sam's Creek


Located in: Seabrook Island
County of: Charleston
Application by: Richard Rainaldi

P/N #/: TED
Date: 8-22-07

Job#: 07-072-13 KMU

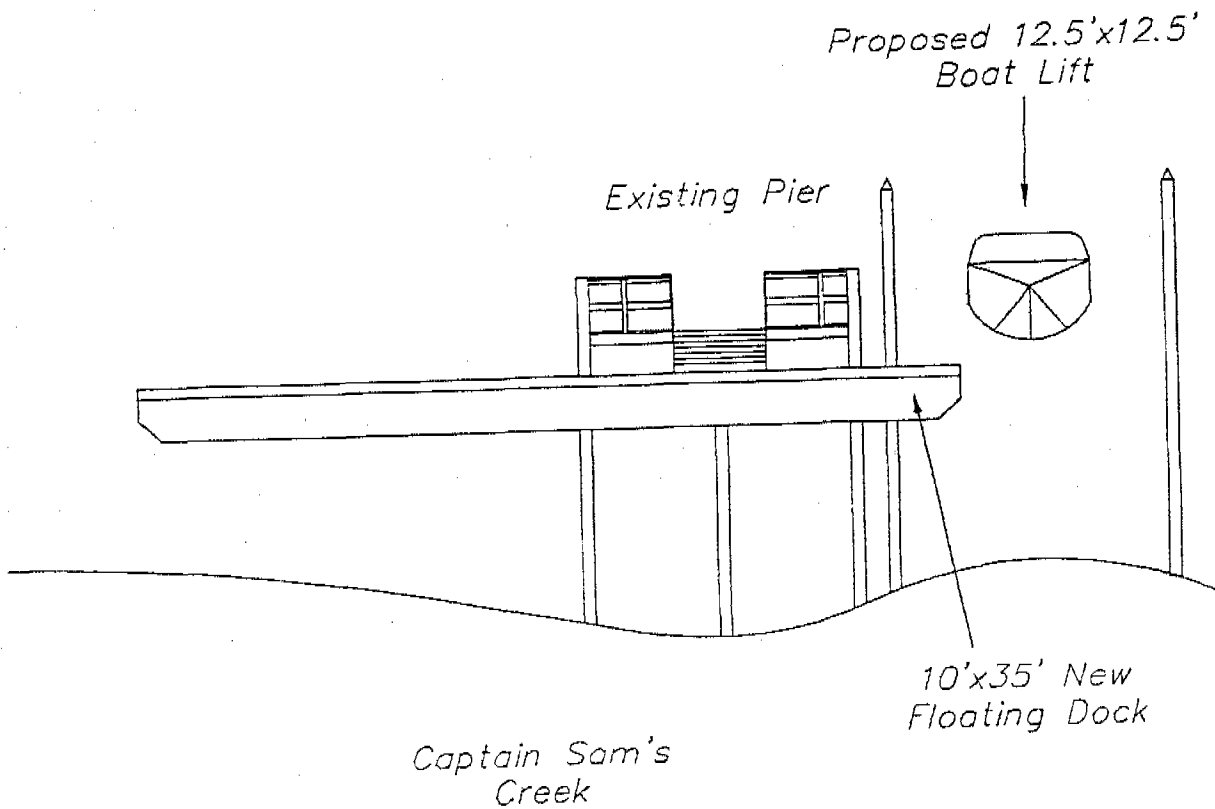

Dock Cross
Section
Scale 1" = 8'

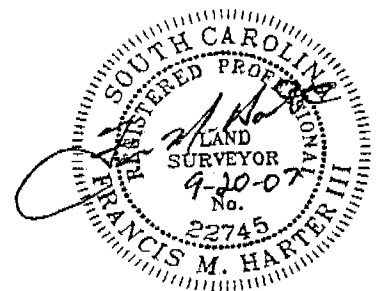

DCRM-07-262-M

Proposed: Private Dock Construction

Adjacent Owners:

1. Eric & Christine Strobel
2. Loren & Marian Chamberlain
3. Sea Island Property Owners Assoc.

Figure 3
Dock Cross Section - Front View
Scale 1" = 8'


Richard Rainaldi
3067 Marsh Gate Drive
Seabrook Island, SC 29455

Proposed: Private Dock
Construction
Waterway: Captain Sam's Creek

Located in: Seabrook Island
County of: Charleston
Application by: Richard Rainaldi

P/N #/: TBD
Date: 8-22-07

Job#: 07-072-13 KMU

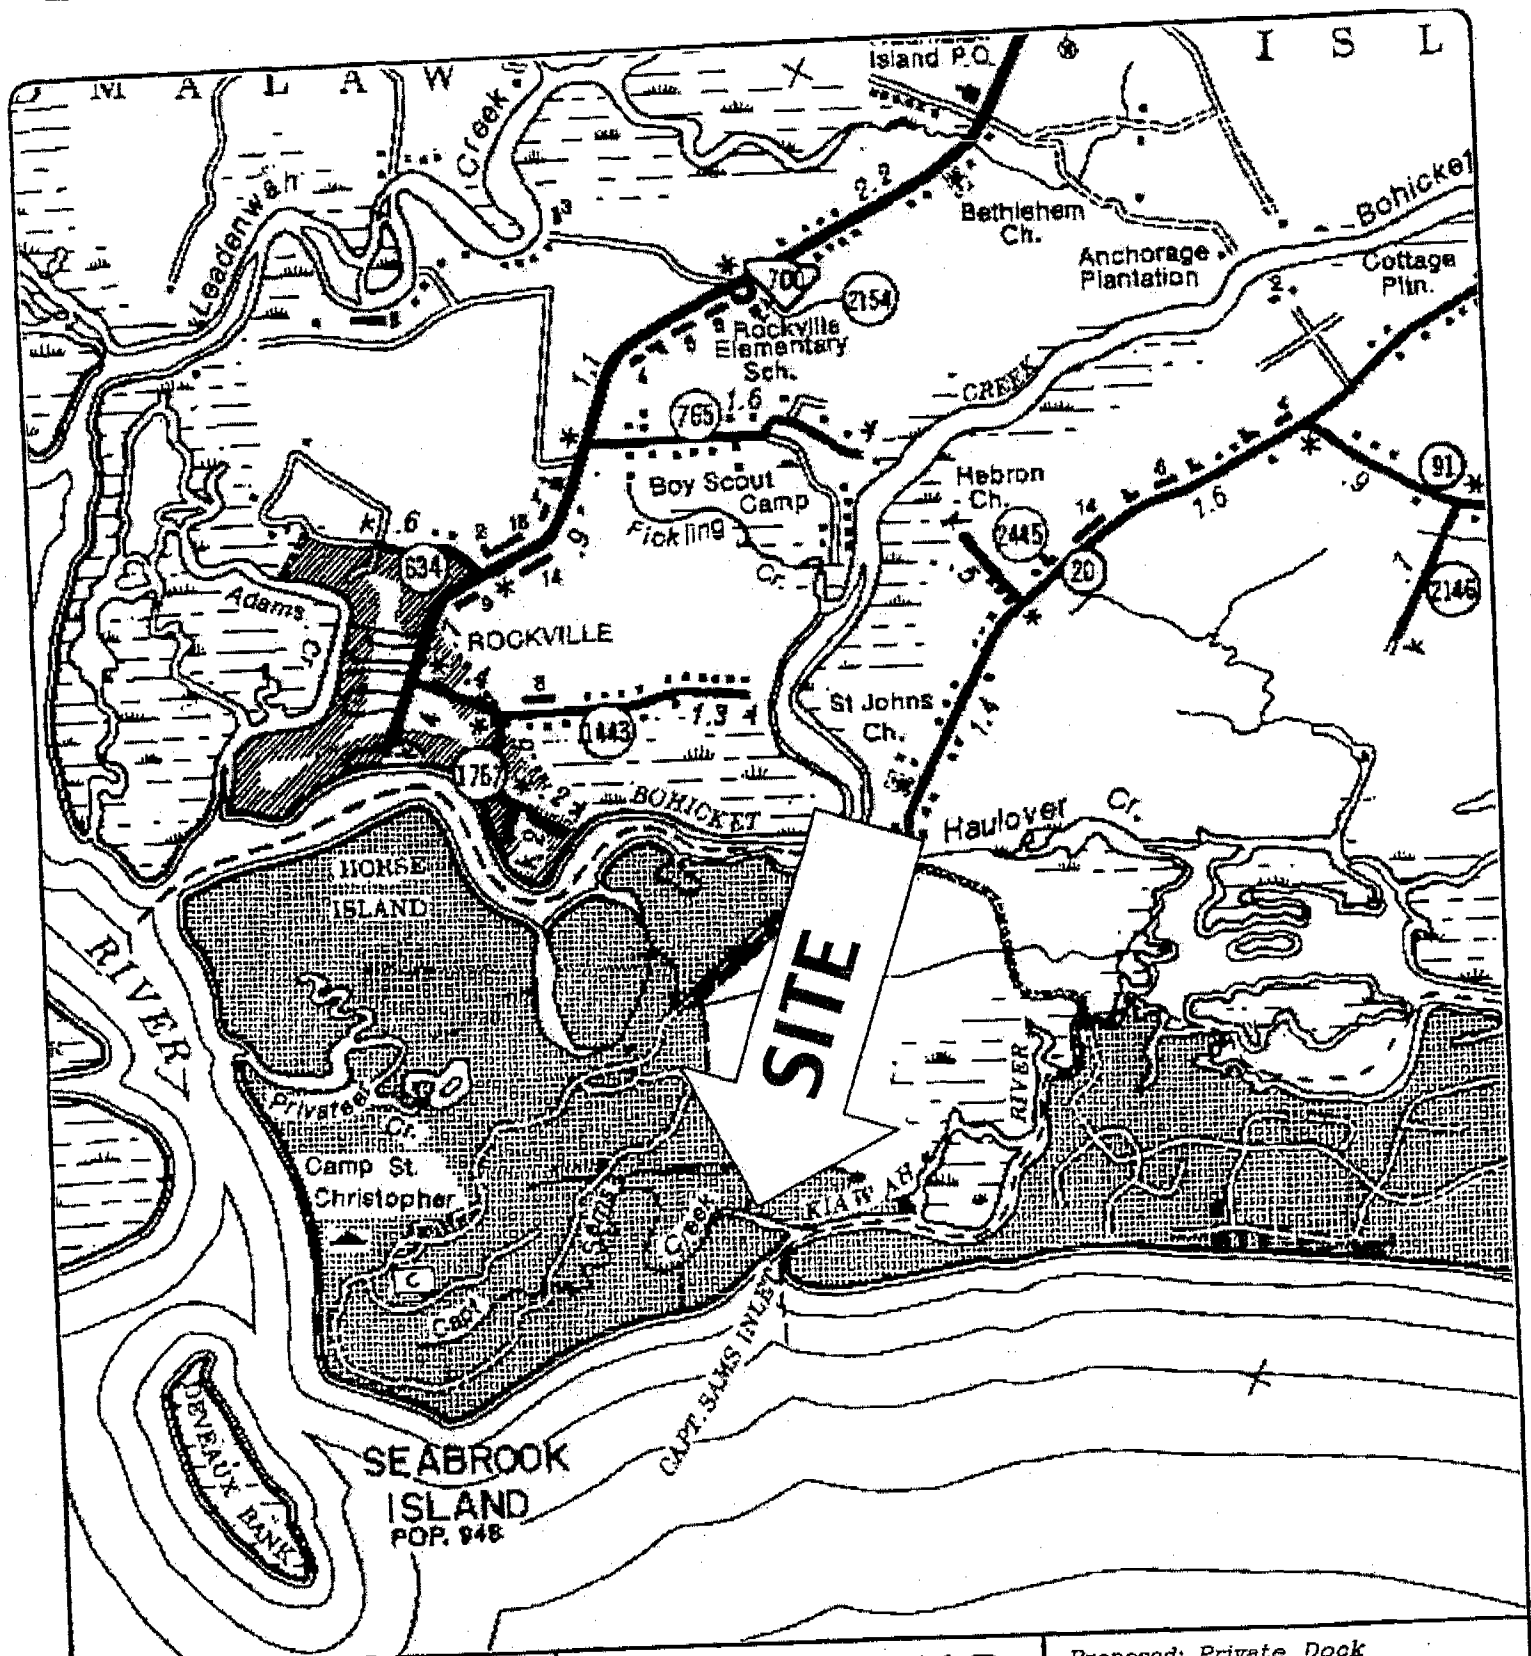

Proposed: Private Dock Construction

Adjacent Owners:

1. Eric & Christine Strobel
2. Loren & Marian Chamberlain
3. Sea Island Property Owners Assoc.

LOCATION MAP

NOT TO SCALE

Richard Rainaldi
3067 Marsh Gate Drive
Seabrook Island, SC 29455

Proposed: Private Dock
Construction
Waterway: Captain Sam's Creek

Located in: Seabrook Island
County of: Charleston
Application by: Richard Rainaldi

P/N #/: TBD
Date: 8-22-07

Job #: 07-072-13 KMU

OCRM-07-262-M

**SCDHEC OFFICE OF OCEAN AND COASTAL RESOURCE MANAGEMENT
PERMIT APPLICATION PUBLIC NOTICE**

November 30, 2007

Permit Number: OCRM-07-276-E
Permit ID: 60878

The SCDHEC Office of Ocean and Coastal Resource Management has received an application for a permit for the alteration of a critical area. This application was submitted pursuant to the Coastal Zone Management Act (Act 123) of the 1977 South Carolina General Assembly. The application, in brief, is described as follows:

APPLICANT: Lawrence Dodds, Jr.
c/o Kennerty Surveying Inc
PO Box 26
Ravenel, SC 29470

LOCATION: On and adjacent to Darrell Creek at 3709 River Station Ct., Darrell Creek Subdivision, Mount Pleasant, Charleston County, South Carolina. TMS#: 596-08-00-052.

WORK: The work as proposed and shown on the attached plans consists of constructing a dock. Specifically, a 4' x 263' walkway, with handrails, will lead to a covered 10' x 10' fixed pierhead. Ebbside of the pierhead, a ramp will access a 6' x 10' floating dock. Floodside of the pierhead, a covered 12' x 12' four-pile boatlift is proposed. The purpose of the proposed activity is for private, recreational use.

This public notice is being distributed to all known interested persons and agencies to assist in developing facts on which a decision by OCRM can be based. Comments concerning the proposed work should be submitted in writing, setting forth sufficient detail to furnish a clear understanding of the reasons for support or opposition.


The decision to issue or deny a permit will be based on the individual merits of the application, the policies specified in the South Carolina Coastal Zone Management Act, and the considerations outlined in the State of South Carolina Coastal Zone Management Program. Interested parties who wish to be notified of final permit action must notify OCRM in writing of this request.

To assure review by OCRM, comments regarding this application must be received by OCRM on or before December 15, 2007. For further information please contact the project manager for this activity, Bill Eiser, at 843-953-0237.

PLEASE REPLY TO:

SCDHEC OFFICE OF OCEAN AND COASTAL RESOURCE MANAGEMENT
1362 McMillan Avenue, Suite 400
Charleston, South Carolina 29405


Please refer to P/N# OCRM-07-276-E

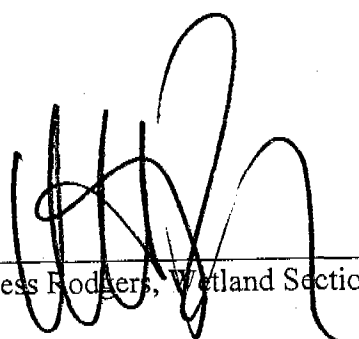

Tess Rodgers, Wetland Section Coordinator

LINE	BEARING	DISTANCE	MARK	REMARKS
1	N 1/2° E	1.00	1	START OF LOT 1
2	N 1/2° E	1.00	2	END OF LOT 1
3	N 1/2° E	1.00	3	START OF LOT 2
4	N 1/2° E	1.00	4	END OF LOT 2
5	N 1/2° E	1.00	5	START OF LOT 3
6	N 1/2° E	1.00	6	END OF LOT 3
7	N 1/2° E	1.00	7	START OF LOT 4
8	N 1/2° E	1.00	8	END OF LOT 4
9	N 1/2° E	1.00	9	START OF LOT 5
10	N 1/2° E	1.00	10	END OF LOT 5

4' x 263' WALKWAY W/RAILROADS
WITH 10'x10' FIXED COVERED
PIERHEAD WITH A 6'x10' FLOATING
DOCK AND A COVERED 12'x12' FOUR
(4) POLE BOAT LIFT.

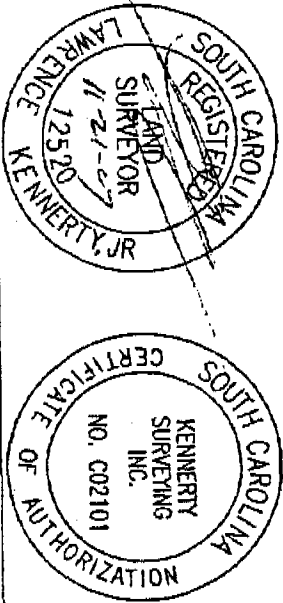

ACTIVITY: PRIVATE RECREATION DOCK

IN: DARRELL CREEK

NEAR: MOUNT PLEASANT

COUNTY OF: CHARLESTON

STATE OF: SOUTH CAROLINA


APPLICATION BY: LAWRENCE A. DODDS

SHEET 1 OF 2

DATE: SEPTEMBER 27, 2007

CRM-07-276-E

090-07

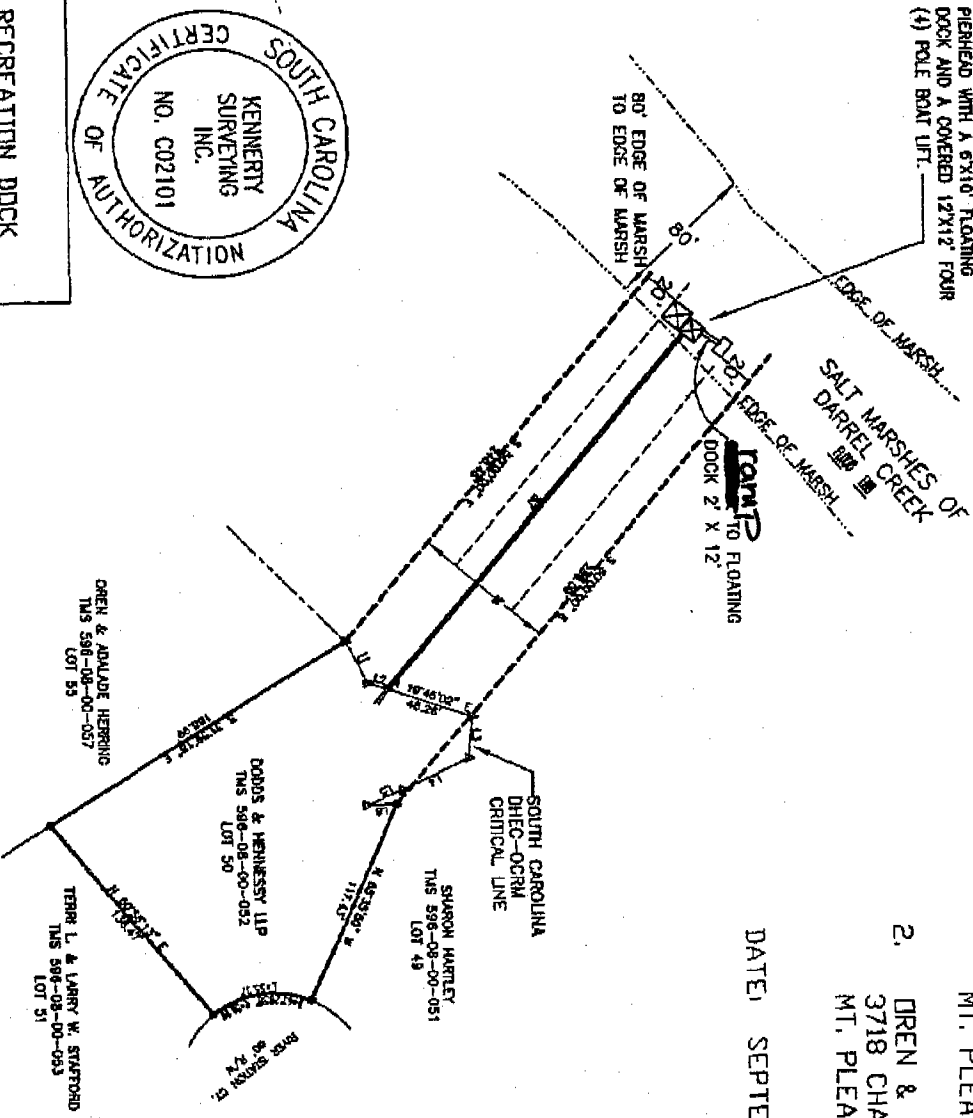


ADJACENT OWNERS

1. SHARON HARTLEY
3712 RIVERSTATION CT.,
MT. PLEASANT, SC 29466-8318
2. DREN & ADALADE HERRING
3718 CHANNEL VIEW CT.,
MT. PLEASANT, SC 29466-8320

DATE: SEPTEMBER 27, 2007




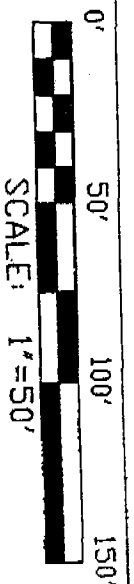


ADJACENT OWNERS

1. SHARON HARTLEY
3712 RIVERSTATION CT.
MT. PLEASANT, SC 29466-8318
2. DREN & ADALADE HERRING
3718 CHANNEL VIEW CT.
MT. PLEASANT, SC 29466-8320

DATE: SEPTEMBER 27, 2007

LINE	BEARING	DISTANCE
1	S 84°25'00" E	24.13
2	N 74°25'00" E	11.00
3	N 65°01'45" E	23.47
4	N 27°21'24" E	28.87
5	S 72°01'45" E	21.18
6	S 00°00'00" E	18.01

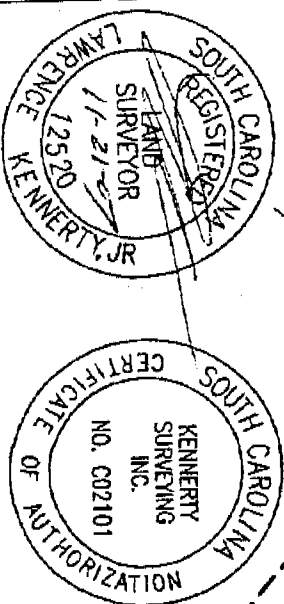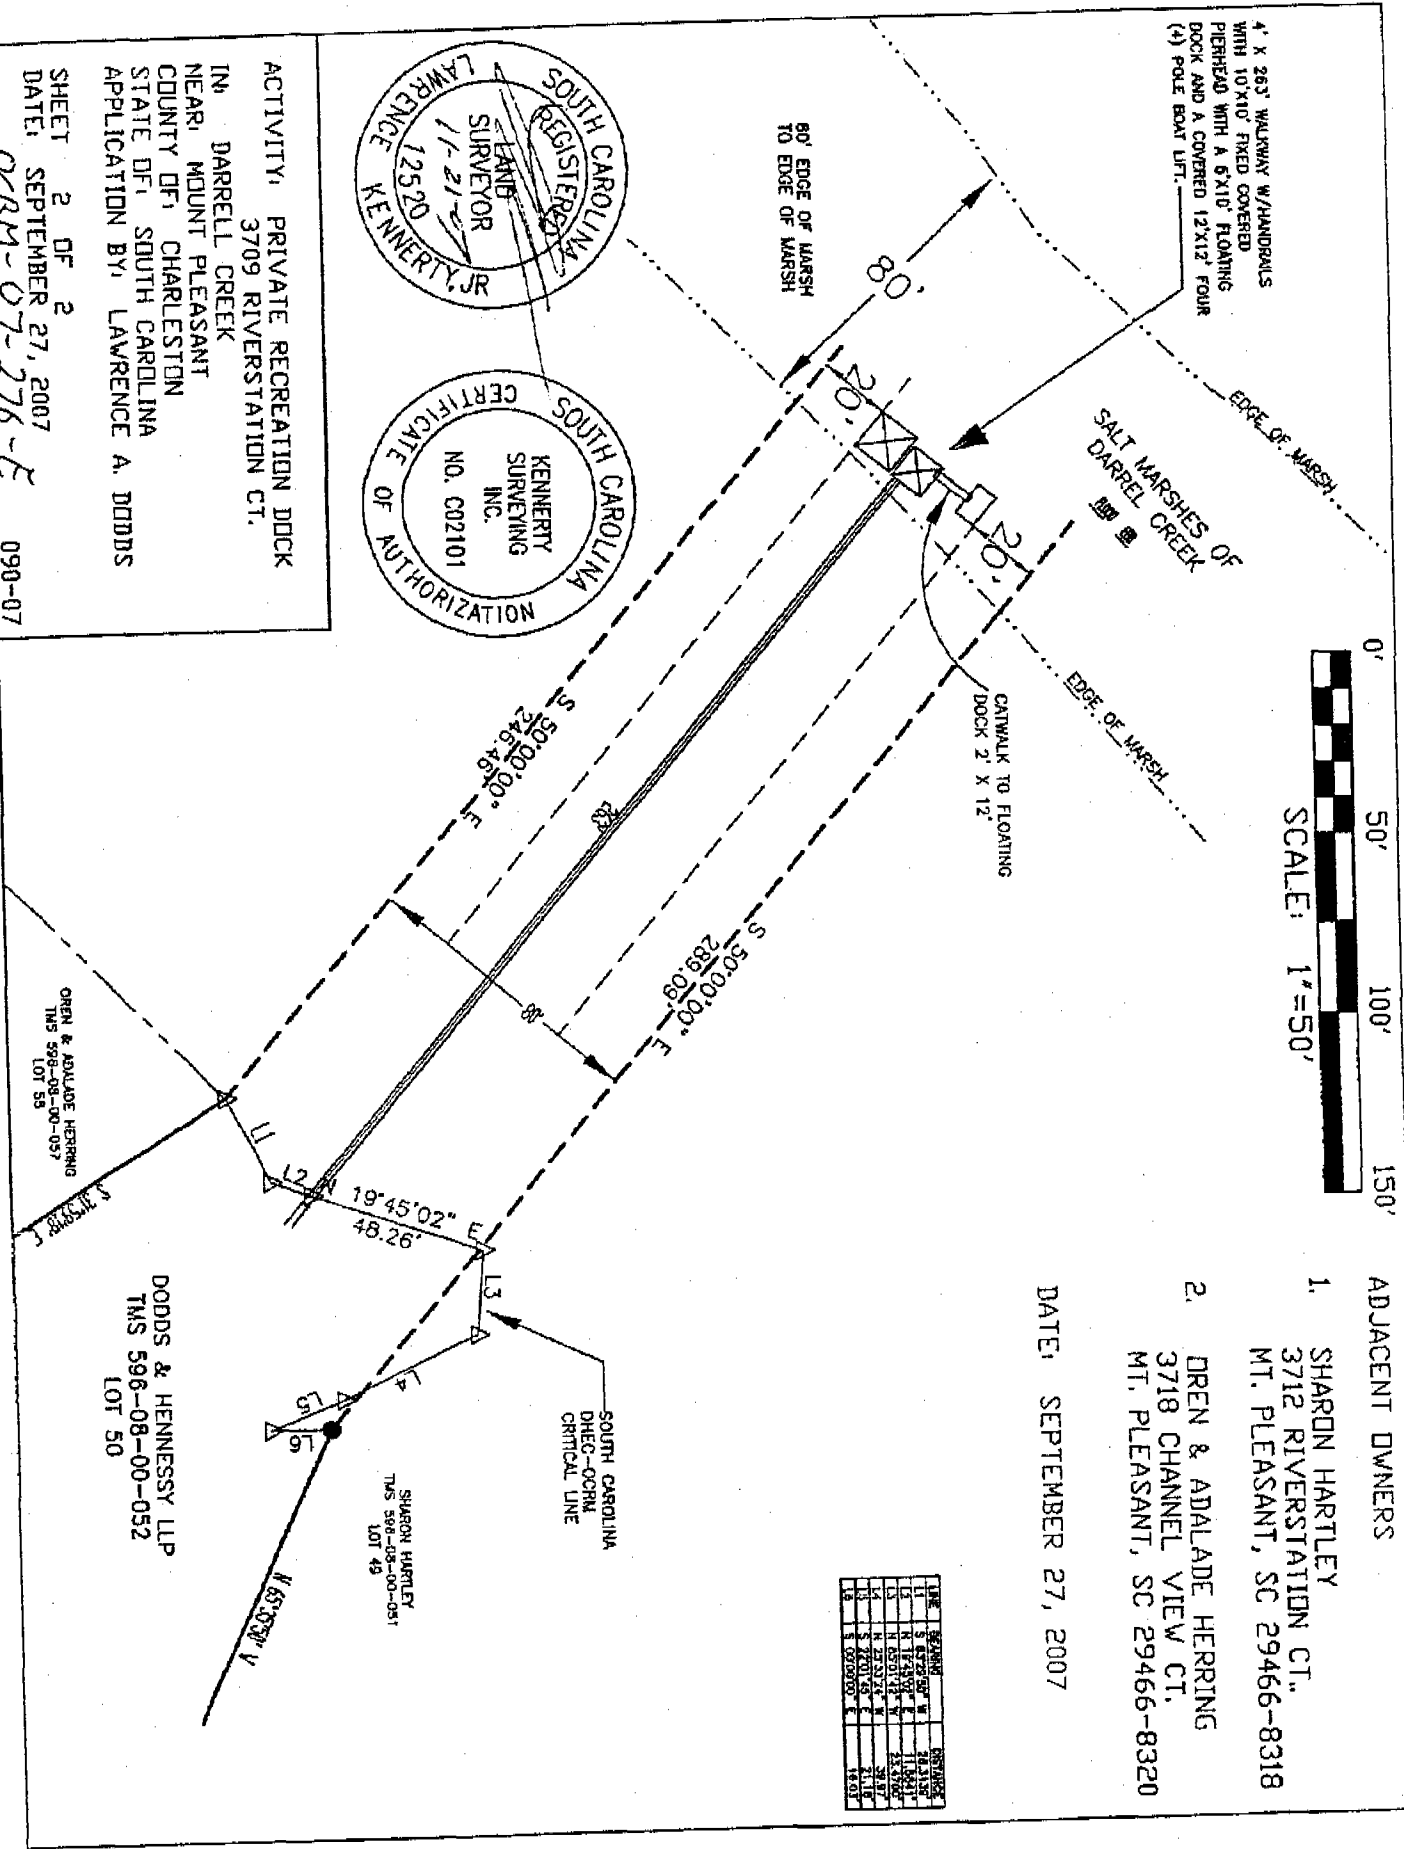



ACTIVITY: PRIVATE RECREATION DOCK
3709 RIVERSTATION CT.
IN: DARRELL CREEK
NEAR MOUNT PLEASANT
COUNTY OF CHARLESTON
STATE OF SOUTH CAROLINA
APPLICATION BY: LAWRENCE A. DADDS

SHEET 2 OF 2
DATE: SEPTEMBER 27, 2007
OARM-07-276-E 090-07

DODDS & HENNESSY LLP
TMS 596-08-00-052
LOT 50

SHARON HARTLEY
TMS 596-08-00-051
LOT 49


DREN & ADALADE HERRING
TMS 596-08-00-057
LOT 53

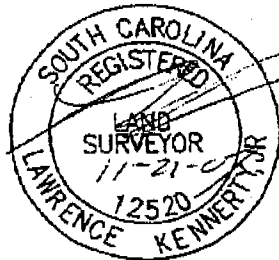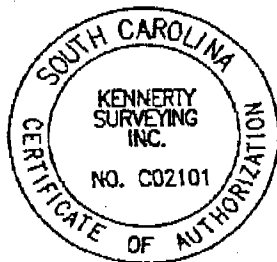

ACTIVITY: PRIVATE RECREATION DOCK
3709 RIVERSTATION CT.
IN: DARRELL CREEK
NEAR: MOUNT PLEASANT
COUNTY OF: CHARLESTON
STATE OF: SOUTH CAROLINA
APPLICATION BY: LAWRENCE A. DODDS

SHEET 1 OF 2
DATE: SEPTEMBER 27, 2007

OCRM-07-276-E 090-07

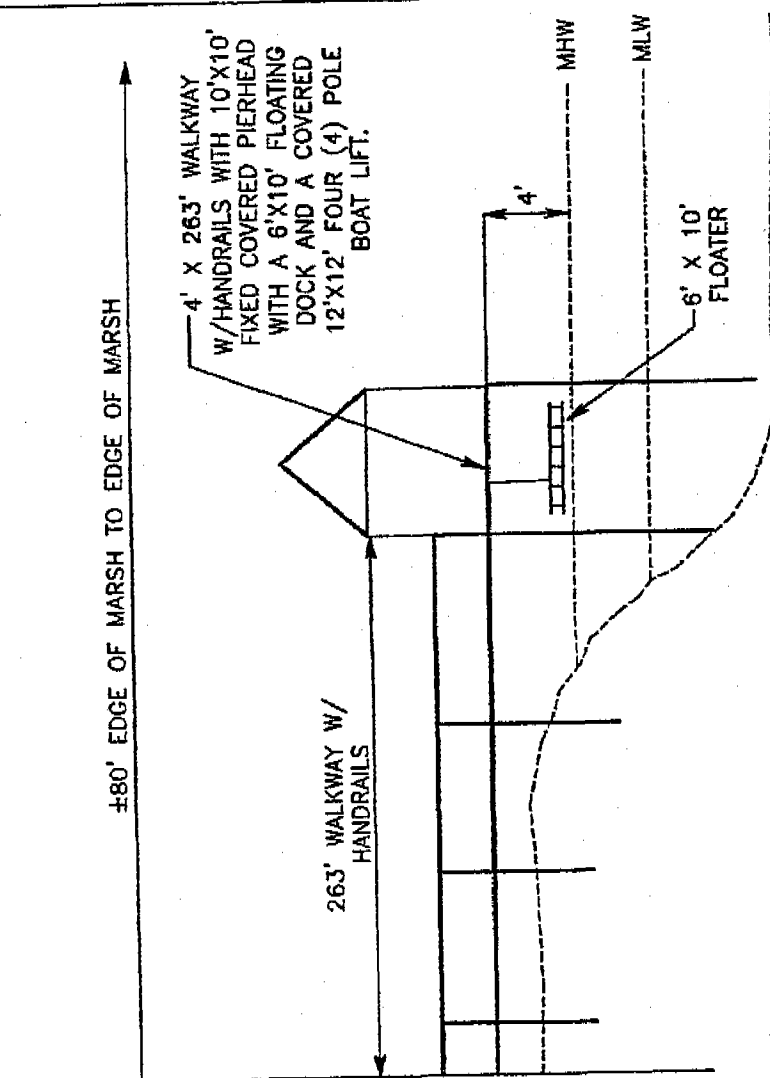


SOUTH CAROLINA
DHEC-OCRM CRITICAL
LINE/SHORELINE

ADJACENT OWNERS


1. SHARON HARTLEY
3712 RIVERSTATION CT..
MT. PLEASANT, SC 29466-8318
2. OREN & ADALADE HERRING
3718 CHANNEL VIEW CT.
MT. PLEASANT, SC 29466-8320

DATE: SEPTEMBER 27, 2007
SCALE: NOT TO SCALE

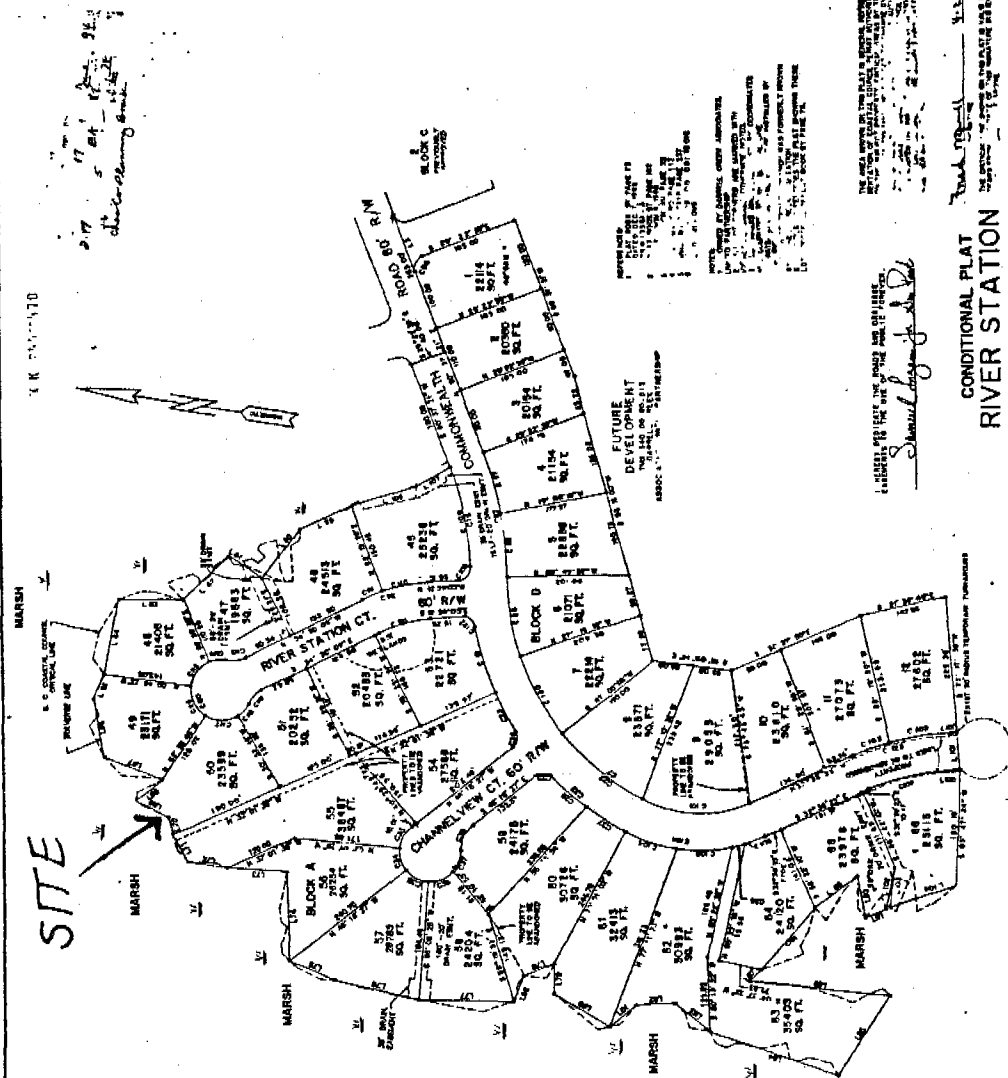

0.77 17 92.4
 5 84 - 16.4
 difference 76

一、二、三、四、五、六、七、八、九、十、十一、十二、十三、十四、十五、十六、十七、十八、十九、二十、二十一、二十二、二十三、二十四、二十五、二十六、二十七、二十八、二十九、三十、三十一、三十二、三十三、三十四、三十五、三十六、三十七、三十八、三十九、四十、四十一、四十二、四十三、四十四、四十五、四十六、四十七、四十八、四十九、五十、五十一、五十二、五十三、五十四、五十五、五十六、五十七、五十八、五十九、六十、六十一、六十二、六十三、六十四、六十五、六十六、六十七、六十八、六十九、七十、七十一、七十二、七十三、七十四、七十五、七十六、七十七、七十八、七十九、八十、八十一、八十二、八十三、八十四、八十五、八十六、八十七、八十八、八十九、九十、九十一、九十二、九十三、九十四、九十五、九十六、九十七、九十八、九十九、一百。

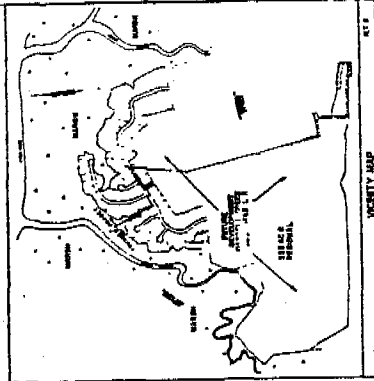

1. THE PLAT IS SUBMITTED FOR THE FOLLOWING REASONS:
a. TO OBTAIN A PLAT FOR THE FOLLOWING REASONS:
b. TO OBTAIN A PLAT FOR THE FOLLOWING REASONS:
[illegible]

PLAY OF LOTS 45 - 88
BLOCK A AND LOTS 1 - 12
BLOCK D
CONTAINING 19.56 ACRES

SCALE: 1" = 100'

MAY 18, 1994

E. M. SEABROOK, JR., INC.


CONDITIONAL PLAT
RIVER STATION

THE AREA ABOVE THE TOWN PLAT IS BEING REDEVELOPED.
THE AREA ABOVE THE TOWN PLAT IS BEING REDEVELOPED.
THE AREA ABOVE THE TOWN PLAT IS BEING REDEVELOPED.

Frank Russell 4-28-94
10/11

6661/2 SNIP 8-1953
 W. L. W. W. W.
 J. L. W. W. W.

OCRM-07-276-E
Lawrence Dodd

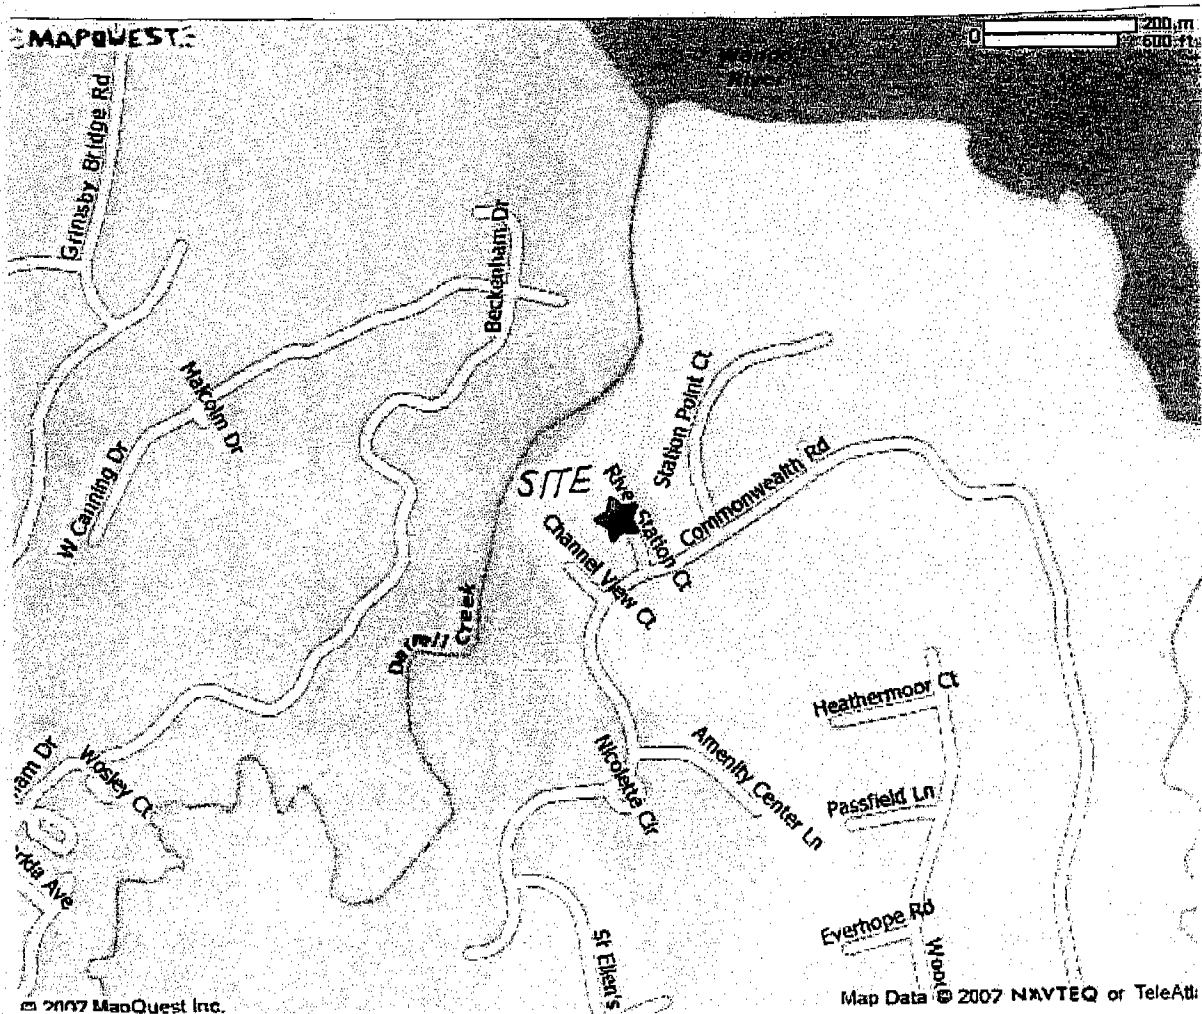

CRM-07-276-E
Lawrence Dodds Jr.

**SCDHEC OFFICE OF OCEAN AND COASTAL RESOURCE MANAGEMENT
PERMIT APPLICATION PUBLIC NOTICE**

November 30, 2007

Permit Number: OCRM-07-281-T
Permit ID: 60887

The SCDHEC Office of Ocean and Coastal Resource Management has received an application for a permit for the alteration of a critical area. This application was submitted pursuant to the Coastal Zone Management Act (Act 123) of the 1977 South Carolina General Assembly. The application, in brief, is described as follows:

APPLICANT: John H. Disher
C/o Dock Systems Inc
PO Box 332
Ladson, SC 29456

LOCATION: On and adjacent to Conch Creek at 3308 Jasper Blvd, Sullivans Island, Charleston County, South Carolina. TMS#: 529-08-00-056.

WORK: The work as proposed and shown on the attached drawings consists of removing a joint-use dock and constructing a private, recreational dock. Specifically, the applicant will remove the existing dock and build a 4' x 84' walkway, with handrails, leading to a 15' x 15' fixed pierhead. Channelward of the pierhead, a 3' x 20' gangway will access an 8' x 20' floating dock. Ebbside of the floating dock, a 9' x 20' floating jet dock is proposed. Floodside of the new pierhead, a 13' x 13', four-pile boatlift is proposed. The work as described is for the applicant's private, recreational use. **Please Note:** the adjacent shared dock owner (Knight) seeks similar changes under OCRM-07-282-T.

This public notice is being distributed to all known interested persons and agencies to assist in developing facts on which a decision by OCRM can be based. Comments concerning the proposed work should be submitted in writing, setting forth sufficient detail to furnish a clear understanding of the reasons for support or opposition.


The decision to issue or deny a permit will be based on the individual merits of the application, the policies specified in the South Carolina Coastal Zone Management Act, and the considerations outlined in the State of South Carolina Coastal Zone Management Program. Interested parties who wish to be notified of final permit action must notify OCRM in writing of this request.


To assure review by OCRM, comments regarding this application must be received by OCRM on or before December 15, 2007. For further information please contact the project manager for this activity, James Trumbull at 843-953-0218.

PLEASE REPLY TO:

SCDHEC OFFICE OF OCEAN AND COASTAL RESOURCE MANAGEMENT
1362 McMillan Avenue, Suite 400
Charleston, South Carolina 29405


Please refer to P/N# OCRM-07-281-T

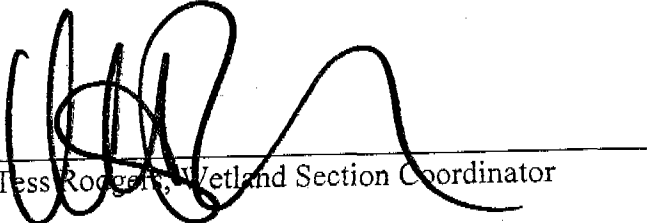
Tess Roggeri, Wetland Section Coordinator

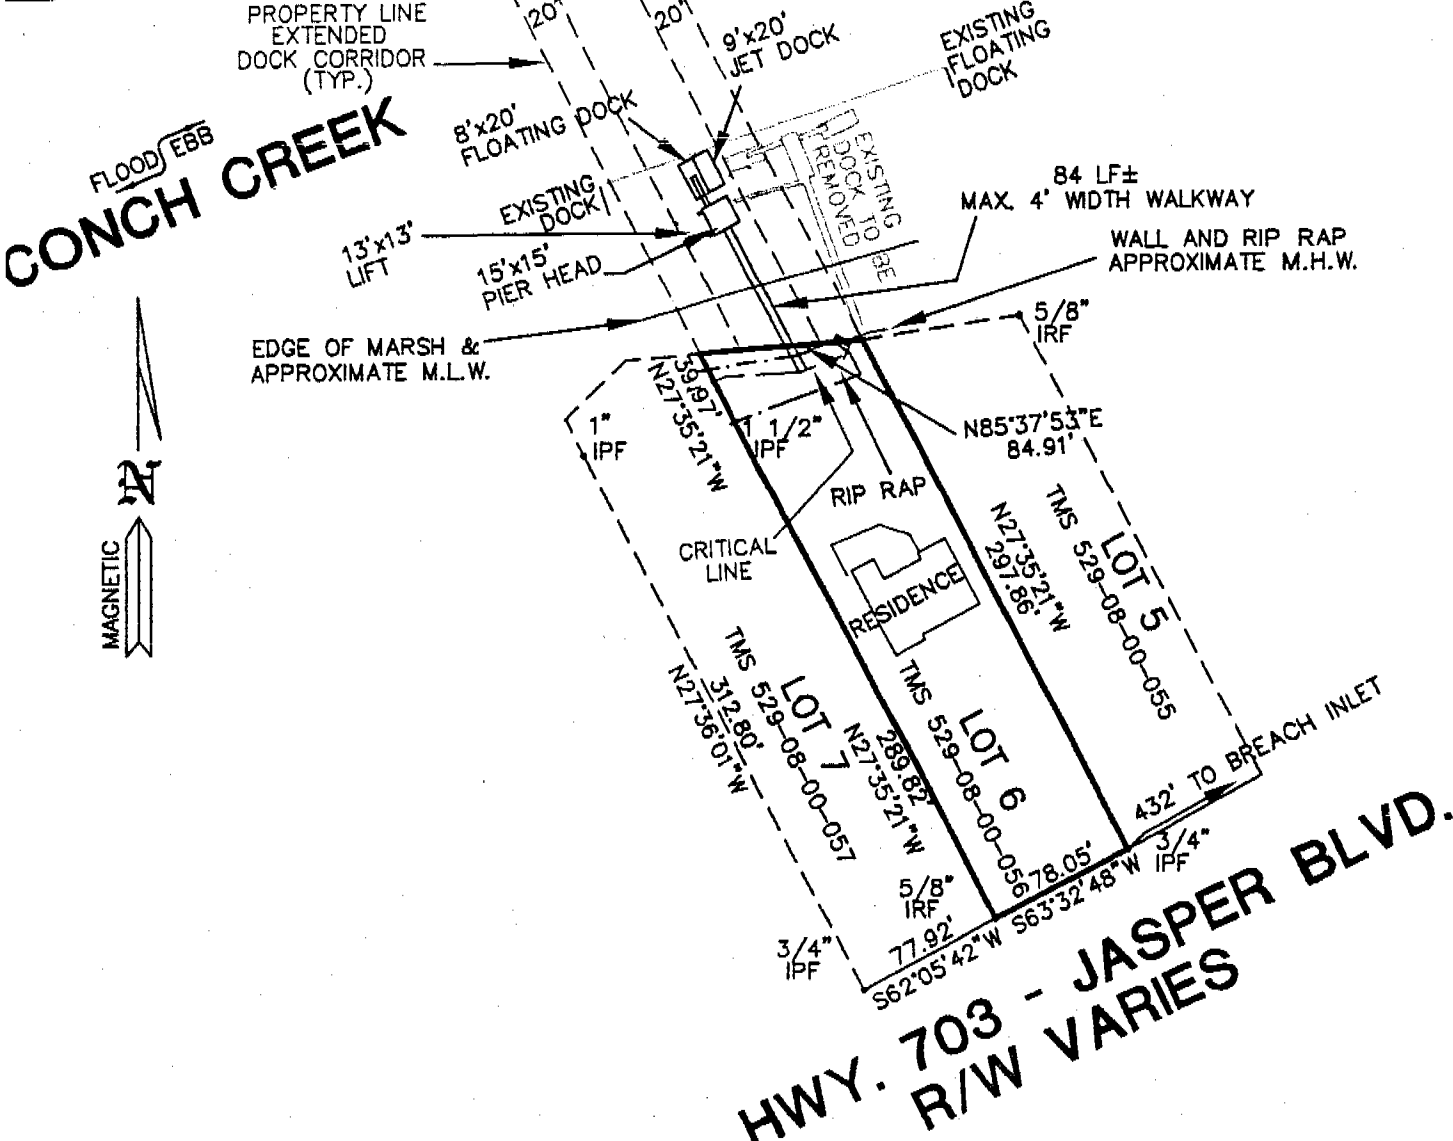

**PLAN
LOT 6**

SCALE: 1" = 100'
DATUM: NGVD 29

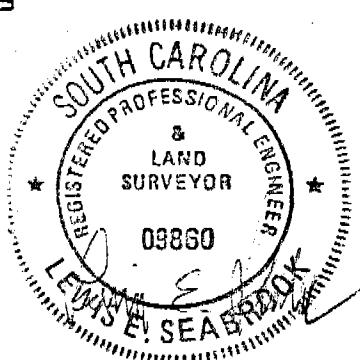

PURPOSE: TO CONSTRUCT A PRIVATE DOCK
ADJACENT PROPERTY OWNERS:

1. PAUL AND JUDY BOEHM (TMS 529-08-00-057)
3209 MIDDLE STREET
SULLIVANS ISLAND, S. C. 29482
2. EVERETT A. KNIGHT (TMS 529-08-00-055)
1141 BACONS BRIDGE ROAD
SUMMERVILLE, S. C. 29485



PROPOSED: DOCK
IN CONCH CREEK

AT LOT 6 SULLIVANS ISLAND
(3308 JASPER BLVD.)
TOWN OF SULLIVANS ISLAND
CHARLESTON COUNTY, S.C.

APPLICATION BY:
BETTY B. DISHER (TMS 529-08-00-056)
3308 JASPER BLVD.
SULLIVANS ISLAND, S. C. 29482

SHEET 2 OF 3 DATE: 11/06/06

OCRM-07-281-T

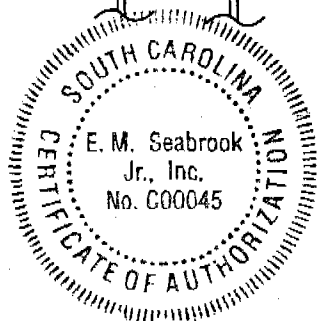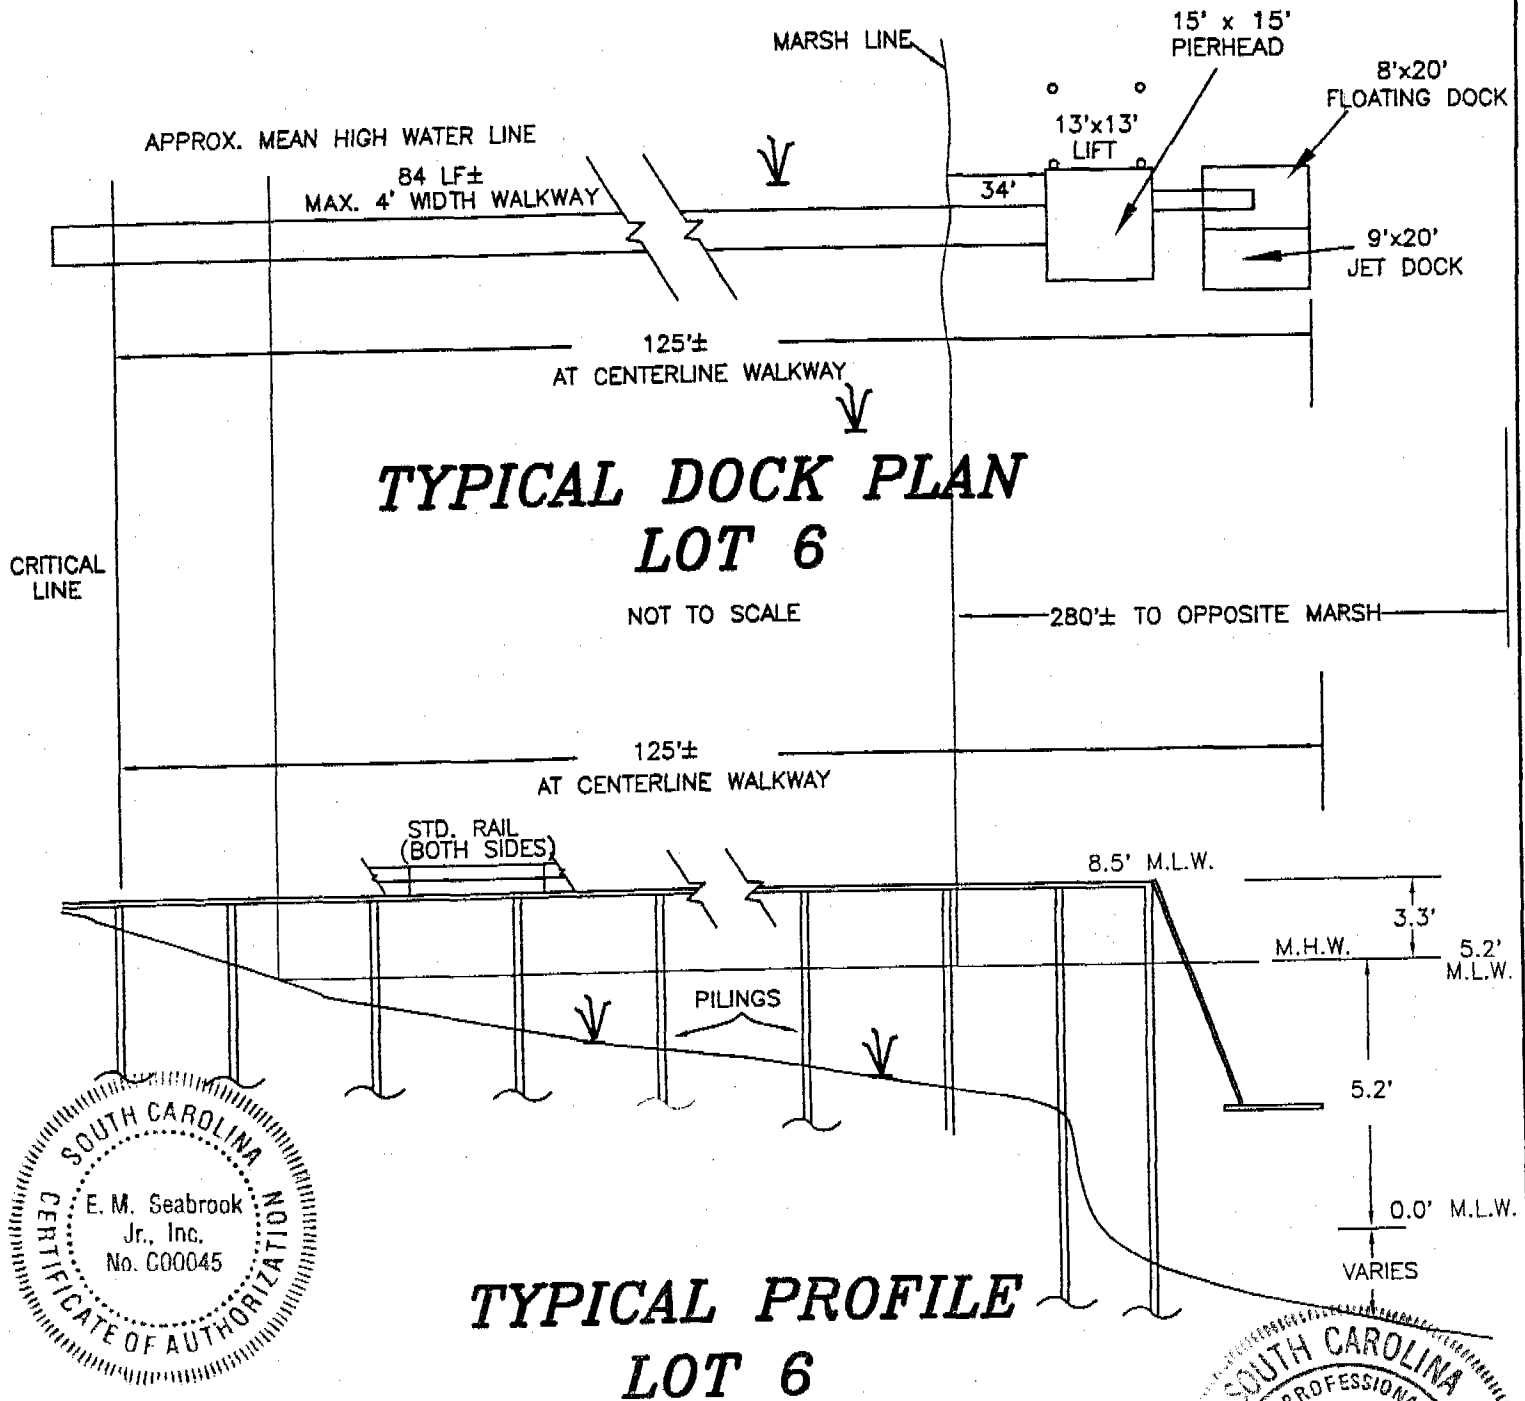

DATUM: MEAN LOW WATER

NOT TO SCALE

PURPOSE: TO CONSTRUCT A PRIVATE DOCK
 ADJACENT PROPERTY OWNERS:
 1. PAUL AND JUDY BOEHM (TMS 529-08-00-057)
 3209 MIDDLE STREET
 SULLIVANS ISLAND, S. C. 29482
 2. EVERETT A. KNIGHT (TMS 529-08-00-055)
 1141 BACONS BRIDGE ROAD
 SUMMERVILLE, S. C. 29485

PROPOSED: DOCK
 IN CONCH CREEK




AT LOT 6 SULLIVANS ISLAND
 (3308 JASPER BLVD.)
 TOWN OF SULLIVANS ISLAND
 CHARLESTON COUNTY, S.C.

APPLICATION BY:
 BETTY B. DISHER (TMS 529-08-00-056)
 3308 JASPER BLVD.
 SULLIVANS ISLAND, S. C. 29482
 SHEET 3 OF 3
 DATE: 11/06/06

OCRM-07-281-T

CONCH CREEK

SITE

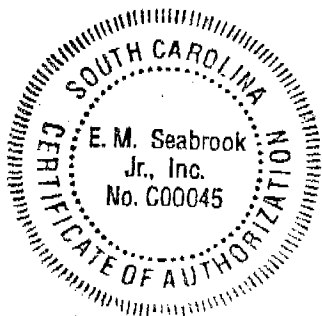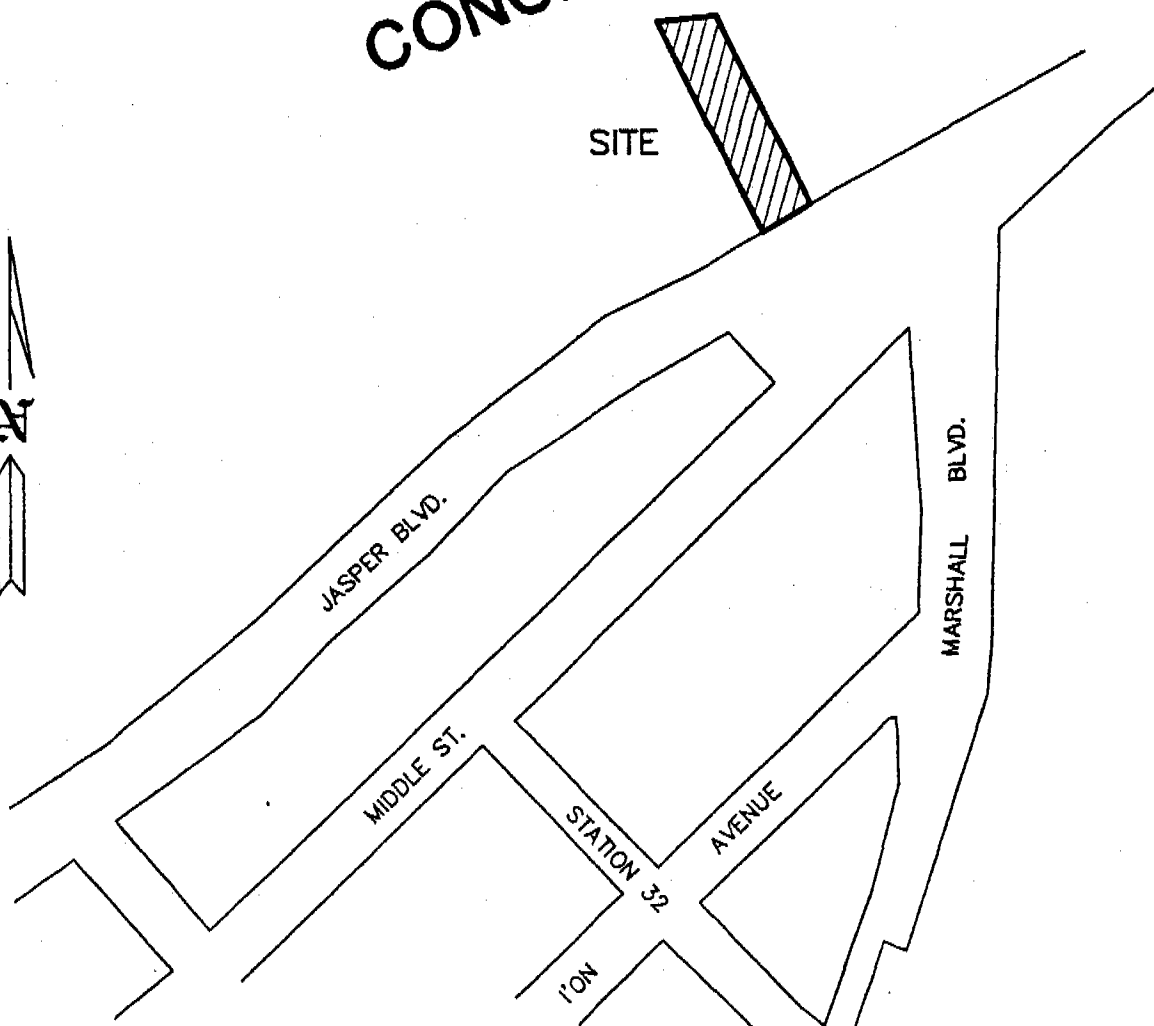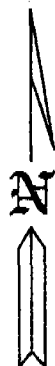

LOT 6 VICINITY MAP NOT TO SCALE



PURPOSE: TO CONSTRUCT A PRIVATE DOCK
ADJACENT PROPERTY OWNERS:

1. PAUL AND JUDY BOEHM (TMS 529-08-00-057)
3209 MIDDLE STREET
SULLIVANS ISLAND, S. C. 29482
2. EVERETT A. KNIGHT (TMS 529-08-00-055)
1141 BACONS BRIDGE ROAD
SUMMERVILLE, S. C. 29485

PROPOSED: DOCK
IN CONCH CREEK

AT LOT 6 SULLIVANS ISLAND
(3308 JASPER BLVD.)
TOWN OF SULLIVANS ISLAND
CHARLESTON COUNTY, S.C.

APPLICATION BY:
BETTY B. DISHER (TMS 529-08-00-056)
3308 JASPER BLVD.
SULLIVANS ISLAND, S. C. 29482

SHEET 1 OF 3

DATE: 11/06/06

OCAM-07-281-T

**SCDHEC OFFICE OF OCEAN AND COASTAL RESOURCE MANAGEMENT
PERMIT APPLICATION PUBLIC NOTICE**

November 30, 2007

Permit Number: OCRM-07-282-T
Permit ID: 60890

The SCDHEC Office of Ocean and Coastal Resource Management has received an application for a permit for the alteration of a critical area. This application was submitted pursuant to the Coastal Zone Management Act (Act 123) of the 1977 South Carolina General Assembly. The application, in brief, is described as follows:

APPLICANT: Everett Knight
C/o Dock Systems Inc
PO Box 332
Ladson, SC 29456

LOCATION: On and adjacent to Conch Creek at 3310 Jasper Blvd, Sullivans Island, Charleston County, South Carolina. TMS#: 529-08-00-055

WORK: The work as proposed and shown on the attached drawings consists of removing a joint-use dock and constructing a private, recreational dock. Specifically, the applicant will remove the existing dock and build a 4' x 85' walkway, with handrails, leading to a covered 15' x 15' fixed pierhead. Channelward of the pierhead, a 3' x 20' gangway will access an 8' x 20' floating dock. The work as described is for the applicant's private, recreational use. **Please Note:** the adjacent shared dock owner (Disher) seeks similar changes under OCRM-07-281-T.

This public notice is being distributed to all known interested persons and agencies to assist in developing facts on which a decision by OCRM can be based. Comments concerning the proposed work should be submitted in writing, setting forth sufficient detail to furnish a clear understanding of the reasons for support or opposition.


The decision to issue or deny a permit will be based on the individual merits of the application, the policies specified in the South Carolina Coastal Zone Management Act, and the considerations outlined in the State of South Carolina Coastal Zone Management Program. Interested parties who wish to be notified of final permit action must notify OCRM in writing of this request.

To assure review by OCRM, comments regarding this application must be received by OCRM on or before December 15, 2007. For further information please contact the project manager for this activity, James Trumbull at 843-953-0218.


PLEASE REPLY TO:

SCDHEC OFFICE OF OCEAN AND COASTAL RESOURCE MANAGEMENT
1362 McMillan Avenue, Suite 400
Charleston, South Carolina 29405


Please refer to P/N# OCRM-07-282-T

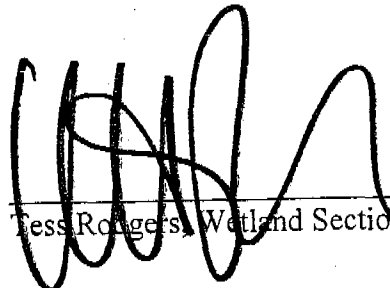
Tess Rogers, Wetland Section Coordinator

CONCH CREEK

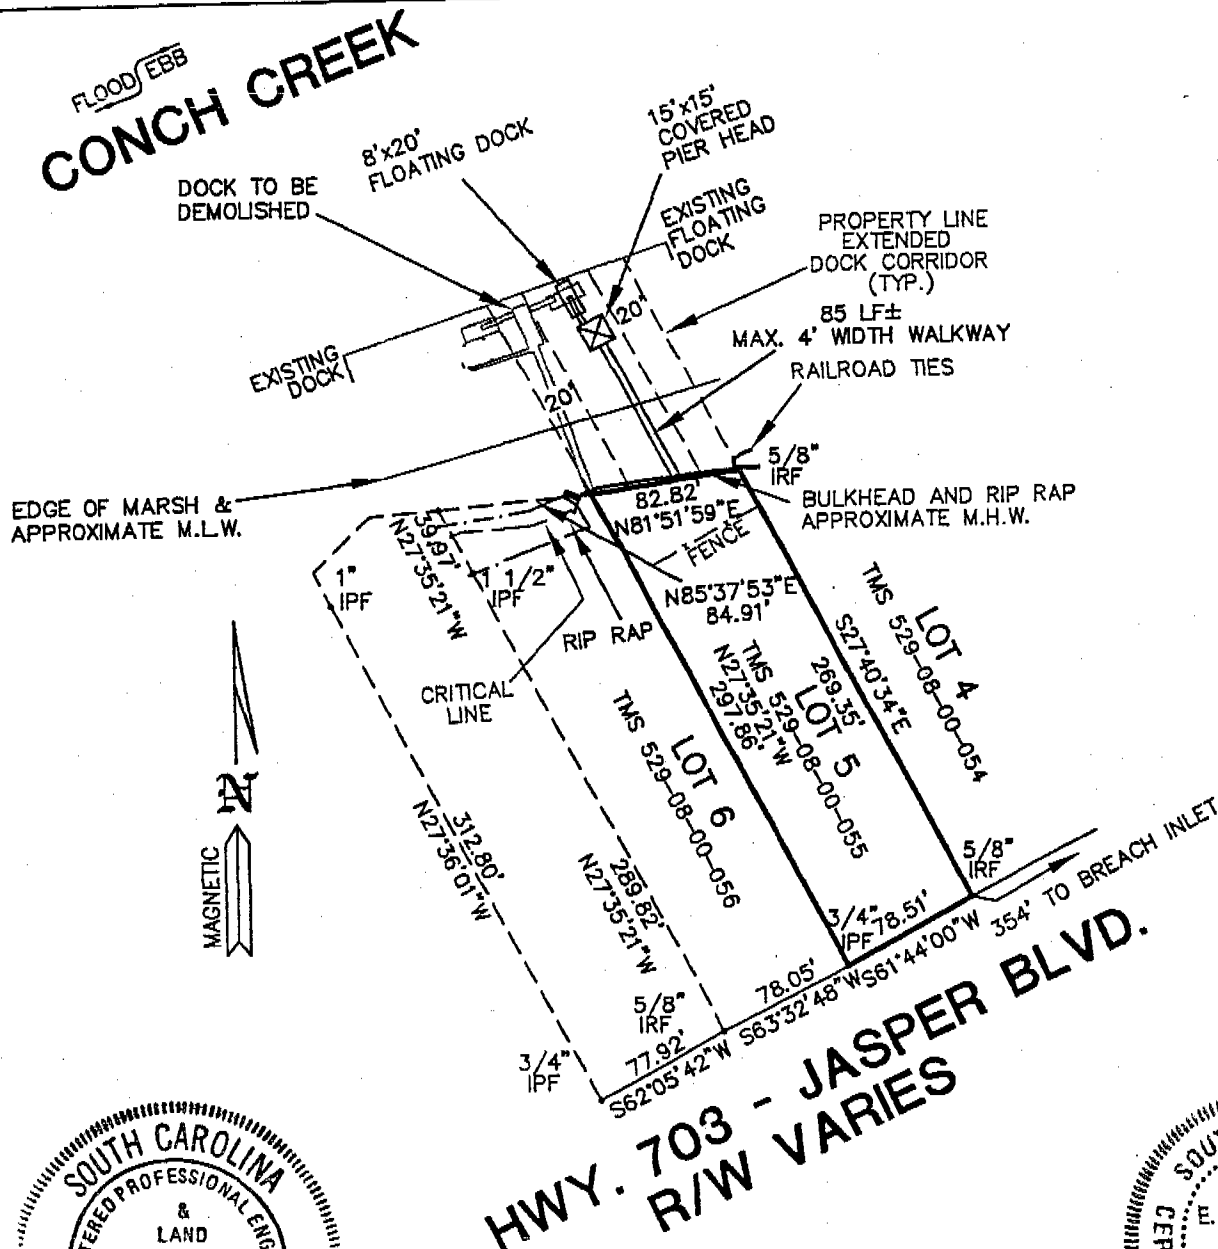

HWY. 703 - JASPER BLVD.
R/W VARIES

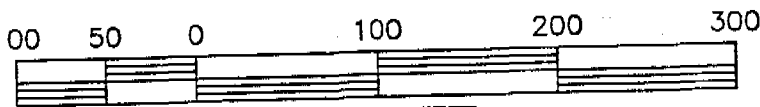

SCALE IN FEET
PLAN
LOT 5

SCALE: 1" = 100'
 DATUM: NGVD 29

Lewis E. Seabrook

PURPOSE: TO CONSTRUCT A PRIVATE DOCK
 ADJACENT PROPERTY OWNERS:

1. BETTY B. DISHER (TMS 529-08-00-056)
 3308 JASPER BLVD.
 SULLIVANS ISLAND, S. C. 29482
2. DENNIS J. FISHER AND M. B. TERRY (TMS 529-08-00-054)
 3312 JASPER BLVD.
 SULLIVANS ISLAND, S. C. 29482

PROPOSED: DOCK
 IN CONCH CREEK


AT LOT 6 SULLIVANS ISLAND
 (3310 JASPER BLVD.)
 TOWN OF SULLIVANS ISLAND
 CHARLESTON COUNTY, S.C.

APPLICATION BY:
 EVERETT A. KNIGHT (TMS 529-08-00-055)
 1141 BACONS BRIDGE ROAD
 SUMMERVILLE, S. C. 29485

SHEET 2 OF 3

DATE: 08/29/07

OCA 11-07-282-T

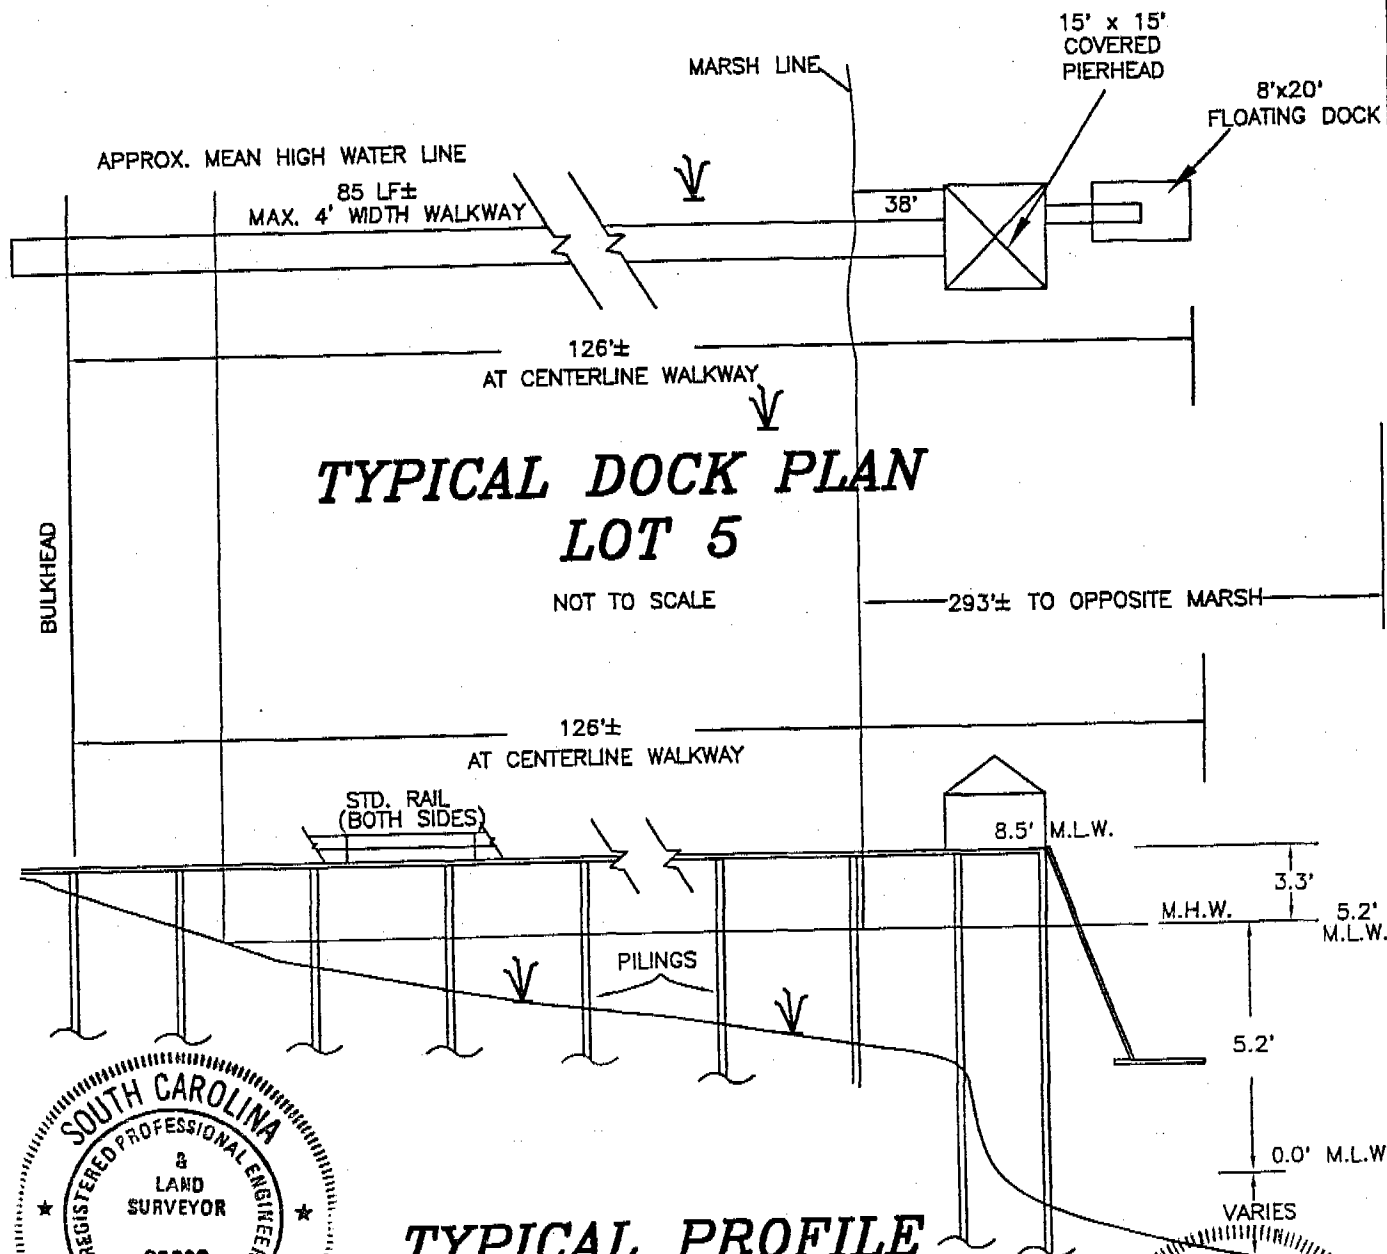

DATUM: MEAN LOW WATER

TYPICAL PROFILE LOT 5

NOT TO SCALE

Lewis E. Seabrook

PROPOSED: DOCK
IN CONCH CREEK

AT LOT 6 SULLIVANS ISLAND
(3310 JASPER BLVD.)
TOWN OF SULLIVANS ISLAND
CHARLESTON COUNTY, S.C.

APPLICATION BY:
EVERETT A. KNIGHT (TMS 529-08-00-055)
1141 BACONS BRIDGE ROAD
SUMMERVILLE, S. C. 29485

SHEET 3 OF 3

DATE: 08/29/07

PURPOSE: TO CONSTRUCT A PRIVATE DOCK
ADJACENT PROPERTY OWNERS:

1. BETTY B. DISHER (TMS 529-08-00-056)
3308 JASPER BLVD.
SULLIVANS ISLAND, S. C. 29482

2. DENNIS J. FISHER AND M. B. TERRY (TMS 529-08-00-054)
3312 JASPER BLVD.
SULLIVANS ISLAND, S. C. 29482




OCRM-07-282-T

CONCH CREEK

SITE


TO BREACH INLET

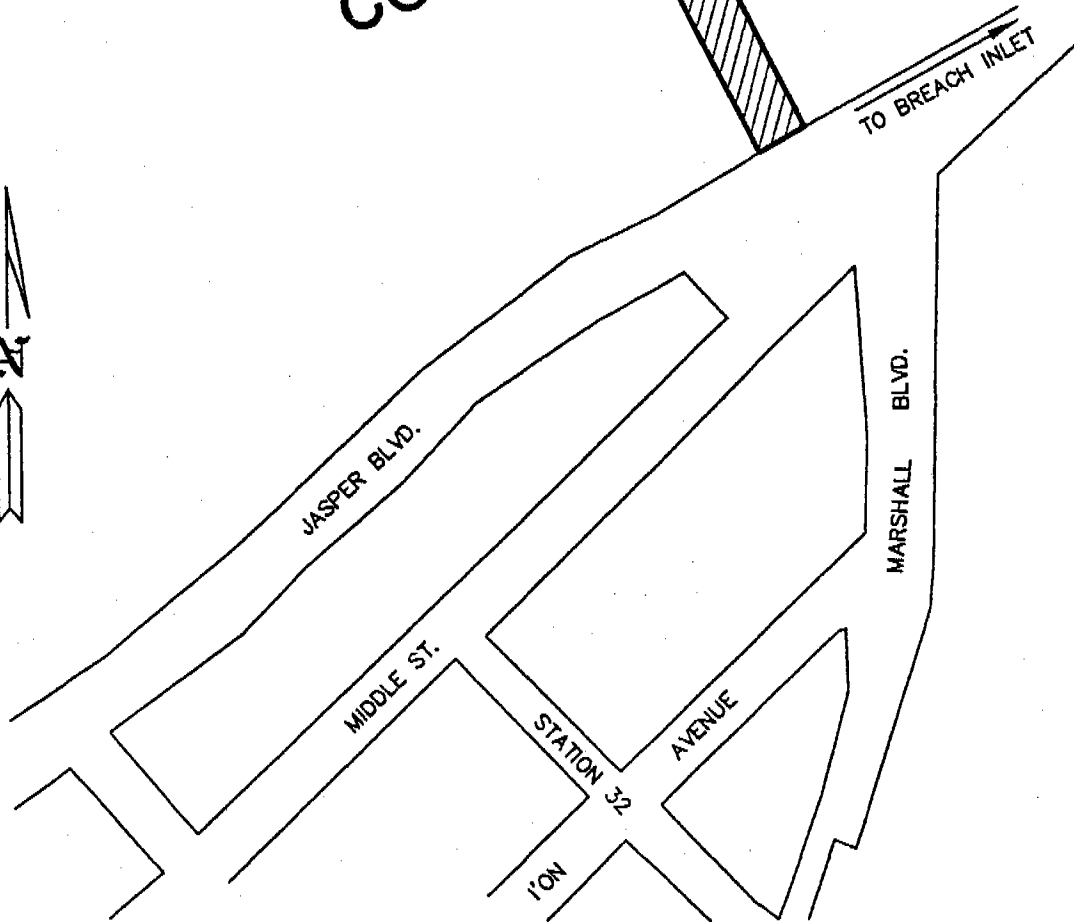

Lewis E. Seabrook

LOT 5 VICINITY MAP

NOT TO SCALE

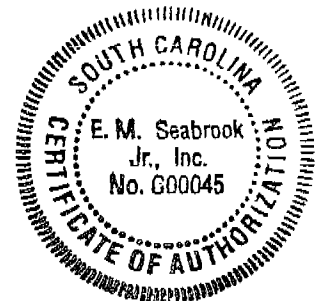

PURPOSE: TO CONSTRUCT A PRIVATE DOCK
ADJACENT PROPERTY OWNERS:

1. BETTY B. DISHER (TMS 529-08-00-056)
3308 JASPER BLVD.
SULLIVANS ISLAND, S. C. 29482
2. DENNIS J. FISHER AND M. B. TERRY (TMS 529-08-00-054)
3312 JASPER BLVD.
SULLIVANS ISLAND, S. C. 29482

PROPOSED: DOCK
IN CONCH CREEK

AT LOT 5 SULLIVANS ISLAND
(3310 JASPER BLVD.)
TOWN OF SULLIVANS ISLAND
CHARLESTON COUNTY, S.C.

APPLICATION BY:
EVERETT A. KNIGHT (TMS 529-08-00-055)
1141 BACONS BRIDGE ROAD
SUMMERVILLE, S. C. 29485
SHEET 1 OF 3 DATE: 08/29/07

OCRM-07-282-T

**SCDHEC OFFICE OF OCEAN AND COASTAL RESOURCE MANAGEMENT
PERMIT APPLICATION PUBLIC NOTICE**

November 30, 2007

Permit Number:

OCRM-07-297-Y

Permit ID:

61082

The SCDHEC Office of Ocean and Coastal Resource Management has received an application for a permit for the alteration of a critical area. This application was submitted pursuant to the Coastal Zone Management Act (Act 123) of the 1977 South Carolina General Assembly. The application, in brief, is described as follows:

APPLICANT: Robert Brockhouse
C/o American Dock & Marine Construction, Inc.
1533 Folly Road D-5
Charleston, SC 29412

LOCATION: On and adjacent to Atlantic Intracoastal Waterway, at 2 New Town Lane, The Crescent,
Charleston, Charleston County, South Carolina. TMS#: 421-14-00-016.

WORK: The work as proposed and shown on the attached plans consists of constructing a dock. Specifically, the structure will have a 4' x 624' walkway, with handrails, leading to a covered 16' x 16' fixed pierhead, also with handrails. Floodside of the pierhead, a 3' x 20' ramp will lead to a 10' x 30' floating dock. Ebbside of the pierhead, the applicant proposes to install a 12' x 12' four-pile boatlift. The purpose of the activity is for the applicant's private recreational use.
Please note: This proposed activity is a candidate for the Army Corps of Engineers general permit, 2006-10-001.

This public notice is being distributed to all known interested persons and agencies to assist in developing facts on which a decision by OCRM can be based. Comments concerning the proposed work should be submitted in writing, setting forth sufficient detail to furnish a clear understanding of the reasons for support or opposition.


The decision to issue or deny a permit will be based on the individual merits of the application, the policies specified in the South Carolina Coastal Zone Management Act, and the considerations outlined in the State of South Carolina Coastal Zone Management Program. Interested parties who wish to be notified of final permit action must notify OCRM in writing of this request.

To assure review by OCRM, comments regarding this application must be received by OCRM on or before December 15, 2007. For further information please contact the project manager for this activity, Josh Young at 843-953-0257.


PLEASE REPLY TO:

SCDHEC OFFICE OF OCEAN AND COASTAL RESOURCE MANAGEMENT
1362 McMillan Avenue, Suite 400
Charleston, South Carolina 29405

Please refer to P/N# OCRM-07-297-Y

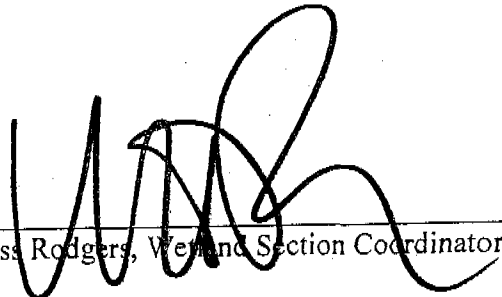
Tess Rodgers, Wetland Section Coordinator

NUMBER	DIRECTION	DISTANCE
L1	S 46°58'03" W	30.31'
L2	S 83°15'59" W	123.97'
L3	N 11°05'52" W	84.00'
L4	S 79°09'08" W	100.00'
L5	N 17°20'52" W	19.00'
L6	N 76°09'08" E	160.00'

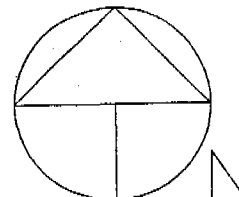

LANDS OF
ROBERT M. CARROLL

PROPOSED
16'X16' COVERED PIER HEAD
10'X30' FLOATING DOCK
12'X12' BOAT LIFT

PROPERTY LINE

LOT 5-MARSH

GUTTER

PROPERTY LINE

EDGE OF MARSHGRASS
LOW WATER MARK

EXTENDED
PROPERTY LINE

CENTER OF
CHANNEL

EXTENDED
PROPERTY LINE

EDGE OF
CHANNEL
WAPPOO CUT

ATLANTIC INTRACOASTAL WATERWAY
EDGE OF
CHANNEL

EDGE OF
MARSHGRASS

GRAPHIC SCALE




(IN FEET)

1 inch = 200 ft.

ADJOINING PROPERTY OWNERS:

1. ROBERT M. CARROLL (TO THE WEST)
2. LAURA AND RUSSELL SCHAIBLE (LOT 5)

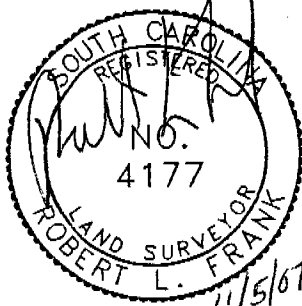

APPLICATION BY:
ROBERT BROCKHOUSE *OCRM-07-297-Y*

ADDRESS: 2 NEW TOWN LN.

DATE: OCTOBER 10, 2007

REVISED: NOVEMBER 5, 2007

LOCATION

A PROPOSED
RECREATIONAL DOCK AT
2 NEW TOWN LN.
LOCATED ON THE WAPPOO CUT
CHARLESTON COUNTY
SOUTH CAROLINA


SHT. NAME

FULL PLAN
VIEW


SHT. NO.

4 OF 5

GRAPHIC SCALE

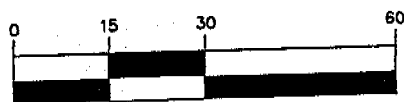

(IN FEET)
1 inch = 30 ft.

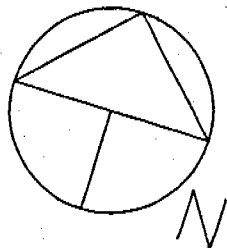

EDGE OF MARSHGRASS

LOW WATER MARK

4' X 624' WALKWAY W/HANDRAILS

12' X 12' FOUR POLE BOAT LIFT

3' X 20' RAMP

FLOAT 30'

FIXED PIERHEAD W/ROOF

WAPPOO CUT
(ATLANTIC INTRACOASTAL WATERWAY)

FLOOD
EBB

EXTENDED PROPERTY LINE

CRITICAL LINE

16' X 16' COVERED PIERHEAD

3' X 20' RAMP


4' X 624' WALKWAY W/ HANDRAILS (NOT TO SCALE)

10' X 30' FLOAT

HIGH WATER MARK

12' X 12' 4 POLE BOAT LIFT

LOW WATER MARK

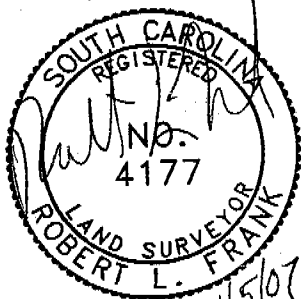

GRAPHIC SCALE



(IN FEET)
1 inch = 30 ft.

ADJOINING PROPERTY OWNERS:

1. ROBERT M. CARROLL (TO THE WEST)
2. LAURA AND RUSSELL SCHABLE (LOT 5)

APPLICATION BY:
ROBERT BROCKHOUSE *CRM-07-297-Y*

ADDRESS: 2 NEW TOWN LN.

DATE: OCTOBER 10, 2007

REVISED: NOVEMBER 5, 2007

LOCATION


A PROPOSED
RECREATIONAL DOCK AT
2 NEW TOWN LN.
LOCATED ON THE WAPPOO CUT
CHARLESTON COUNTY
SOUTH CAROLINA

SHT. NAME

PLAN AND
PROFILE

SHT. NO.

5 OF 5

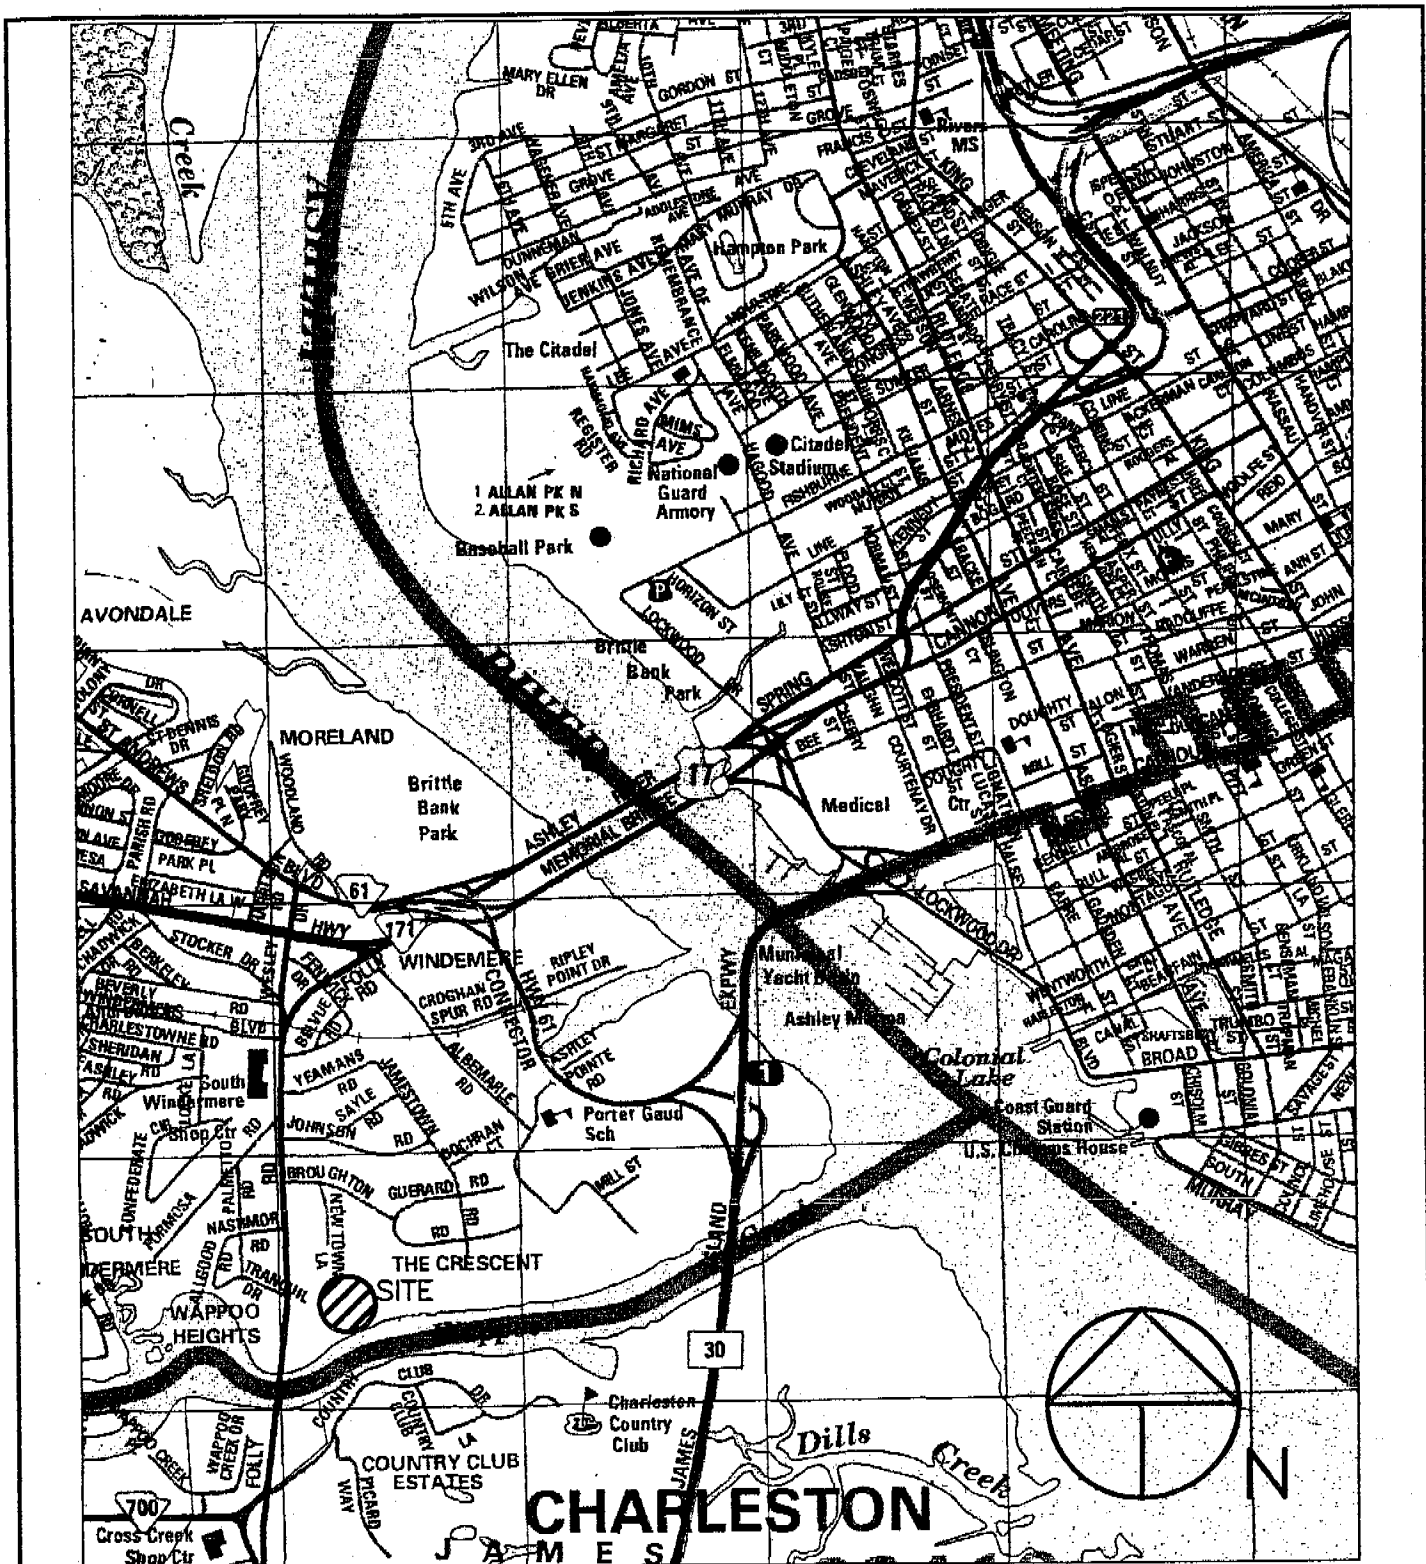

ADJOINING PROPERTY OWNERS:

1. ROBERT M. CARROLL (TO THE WEST)
2. LAURA AND RUSSELL SCHAIBLE (LOT 5)

<p>APPLICATION BY: ROBERT BROCKHOUSE <i>CRM-07-2979</i></p> <p>ADDRESS: 2 NEW TOWN LN.</p> <p>DATE: OCTOBER 10, 2007</p> <p>REVISED: NOVEMBER 5, 2007</p>	<p>LOCATION</p> <p>A PROPOSED RECREATIONAL DOCK AT 2 NEW TOWN LN. LOCATED ON THE WAPPOO CUT CHARLESTON COUNTY SOUTH CAROLINA</p>	<p>SHT. NAME</p> <p>LOCATION MAP</p>	<p>SHT. NO.</p> <p>2 OF 5</p>
---	--	--	-------------------------------

**SCDHEC OFFICE OF OCEAN AND COASTAL RESOURCE MANAGEMENT
PERMIT APPLICATION PUBLIC NOTICE**

November 30, 2007

Permit Number:

OCRM-07-298-Y

Permit ID:

61084

The SCDHEC Office of Ocean and Coastal Resource Management has received an application for a permit for the alteration of a critical area. This application was submitted pursuant to the Coastal Zone Management Act (Act 123) of the 1977 South Carolina General Assembly. The application, in brief, is described as follows:

APPLICANT: Tim DeMars
C/o American Dock & Marine Construction, Inc.
1533 Folly Road D-5
Charleston, SC 29412

LOCATION: On and adjacent to a tributary of the Stono River at 4004 Gift Blvd, Gift Plantation Subdivision, Johns Island, Charleston County, South Carolina. TMS#: 249-02-00-008.

WORK: The work as proposed and shown on the attached plans consists of constructing a dock at the end of a tributary of the Stono River. Specifically, the structure will have a 4' x 183' walkway, with handrails, leading to a covered 5' x 10' fixed pierhead, also with handrails. On the right of the fixed pierhead, when facing the tributary, the applicant proposes a 12' x 12', four-pile boatlift. The purpose of the activity is for the applicant's private recreational use.

This public notice is being distributed to all known interested persons and agencies to assist in developing facts on which a decision by OCRM can be based. Comments concerning the proposed work should be submitted in writing, setting forth sufficient detail to furnish a clear understanding of the reasons for support or opposition.


The decision to issue or deny a permit will be based on the individual merits of the application, the policies specified in the South Carolina Coastal Zone Management Act, and the considerations outlined in the State of South Carolina Coastal Zone Management Program. Interested parties who wish to be notified of final permit action must notify OCRM in writing of this request.

To assure review by OCRM, comments regarding this application must be received by OCRM on or before December 15, 2007. For further information please contact the project manager for this activity, Josh Young at 843-953-0257.

PLEASE REPLY TO:



SCDHEC OFFICE OF OCEAN AND COASTAL RESOURCE MANAGEMENT
1362 McMillan Avenue, Suite 400
Charleston, South Carolina 29405

Please refer to P/N# OCRM-07-298-Y

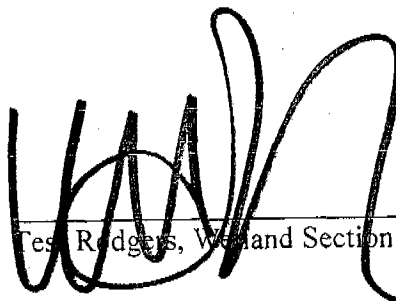


Ted Rodgers, Wetland Section Coordinator

NUMBER	DIRECTION	DISTANCE
L1	N 27°47'18" W	46.58'
L2	N 26°51'00" W	23.73'
L3	N 30°38'01" W	24.66'
L4	N 24°38'58" W	48.15'
L5	N 32°25'28" W	35.93'
L6	N 25°37'47" W	28.47'
L7	N 40°18'19" W	18.38'
L8	N 42°09'11" W	52.96'
L9	N 46°20'41" W	52.33'
L10	N 30°44'14" W	42.74'
L11	N 06°41'24" W	22.55'
L12	N 18°17'48" E	34.83'
L13	N 38°06'58" E	42.71'
L14	N 48°22'27" E	19.04'
L15	S 52°39'21" E	32.83'
L16	S 39°24'44" E	36.97'
L17	S 28°30'11" E	47.27'
L18	S 24°28'00" E	38.19'
L19	S 41°23'56" E	22.83'
L20	S 31°40'29" E	42.72'
L21	N 34°51'13" W	35.10'
L22	S 54°20'19" E	37.78'
L23	S 54°46'18" E	22.91'
L24	S 41°28'04" E	42.93'
L25	S 43°13'15" E	17.75'
L26	S 37°59'40" E	19.33'
L27	N 05°58'02" E	8.37'
L28	S 41°11'15" E	29.12'

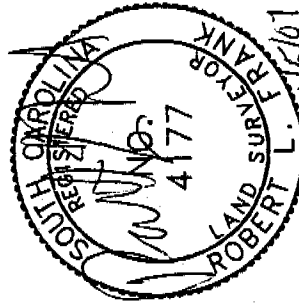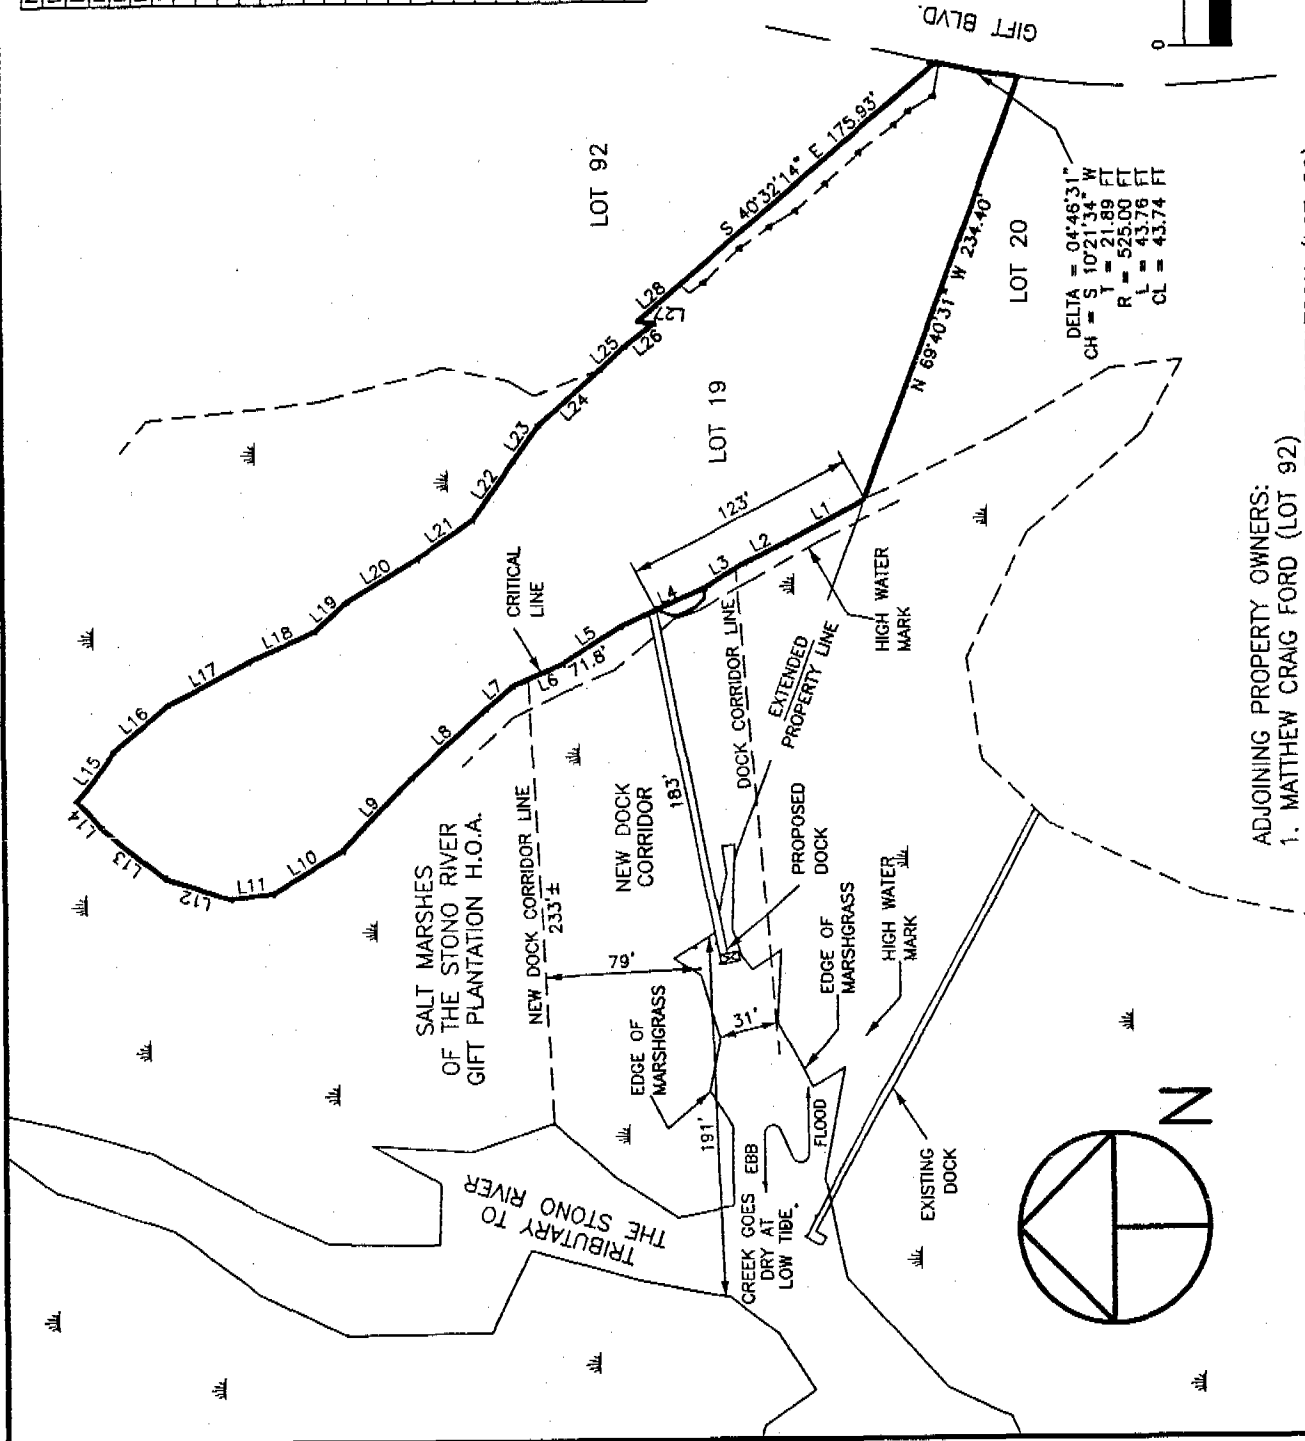

GRAPHIC SCALE

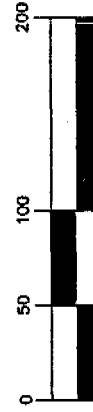

(IN FEET)

1 inch = 100 ft.

ADJOINING PROPERTY OWNERS:

1. MATTHEW CRAIG FORD (LOT 92)

2. ELIZABETH SULLIVAN AND ROBERT GUSTAFSON (LOT 20)

APPLICATION BY:

TIM DEMARS CCR-M-07-298-Y

ADDRESS: 4004 GIFT BLVD.

DATE: SEPTEMBER 18, 2007

REVISED: NOVEMBER 5, 2007

LOCATION




A PROPOSED
RECREATIONAL DOCK
AT 4004 GIFT BLVD.
LOCATED ON A TRIBUTARY
TO THE STONO RIVER
JOHNS ISLAND
CHARLESTON COUNTY
SOUTH CAROLINA

SHT. NAME

FULL PLAN
VIEW

SHT. NO.

4 OF 6

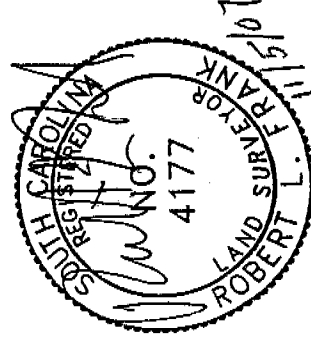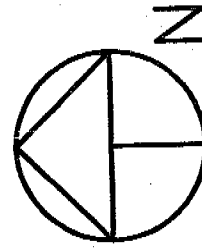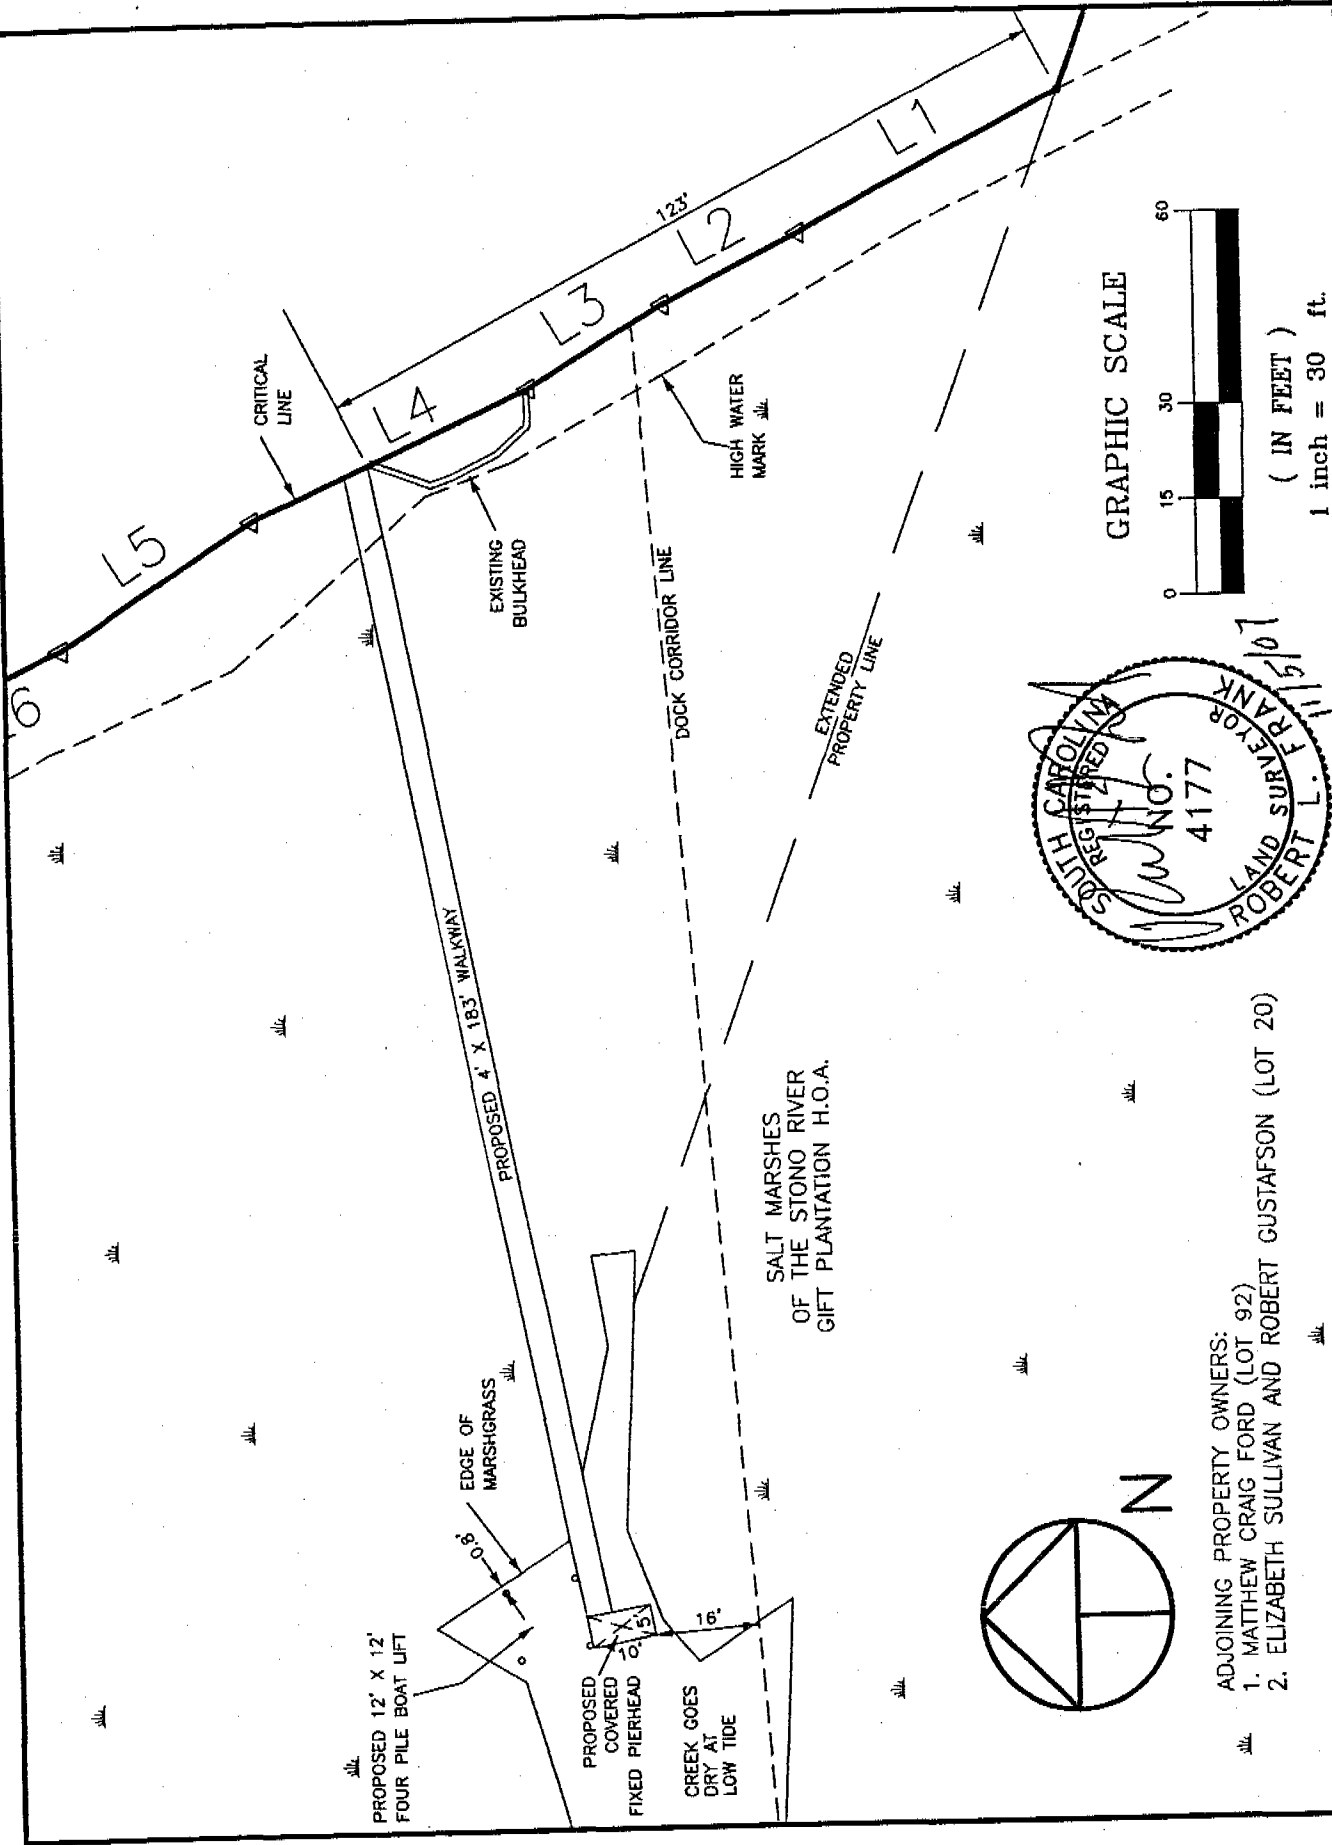



GRAPHIC SCALE



(IN FEET)
1 inch = 30 ft.

ADJOINING PROPERTY OWNERS:
1. MATTHEW CRAIG FORD (LOT 92)
2. ELIZABETH SULLIVAN AND ROBERT GUSTAFSON (LOT 20)

APPLICATION BY: TIM DeMARS <i>CRH-07-2018-Y</i> ADDRESS: 4004 GIFT BLVD. DATE: SEPTEMBER 18, 2007 REVISED: NOVEMBER 5, 2007		LOCATION A PROPOSED RECREATIONAL DOCK AT 4004 GIFT BLVD. LOCATED ON A TRIBUTARY TO THE STONO RIVER JOHNS ISLAND CHARLESTON COUNTY SOUTH CAROLINA	SHT. NAME MAGNIFIED VIEW	SHT. NO. 5 OF 6
---	--	--	-----------------------------	--------------------

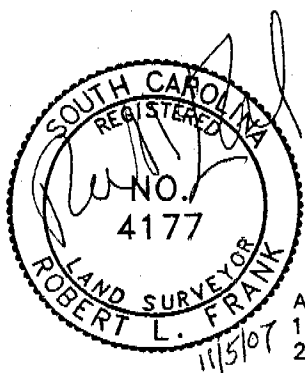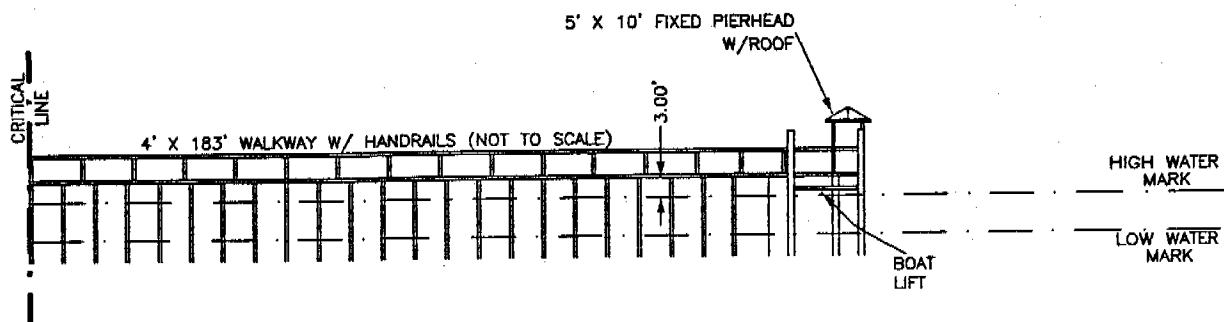

GRAPHIC SCALE




(IN FEET)

1 inch = 30 ft.

ADJOINING PROPERTY OWNERS:

1. MATTHEW CRAIG FORD (LOT 92)
2. ELIZABETH SULLIVAN AND ROBERT GUSTAFSON (LOT 20)

APPLICATION BY: TIM DeMARS <i>CCRM-07-298-Y</i>	LOCATION A PROPOSED RECREATIONAL DOCK AT 4004 GIFT BLVD. LOCATED ON A TRIBUTARY TO THE STONO RIVER JOHNS ISLAND CHARLESTON COUNTY SOUTH CAROLINA	SHT. NAME PROFILE	SHT. NO. 6 OF 6
ADDRESS: 4004 GIFT BLVD.			
DATE: SEPTEMBER 18, 2007			
REVISED: NOVEMBER 5, 2007			

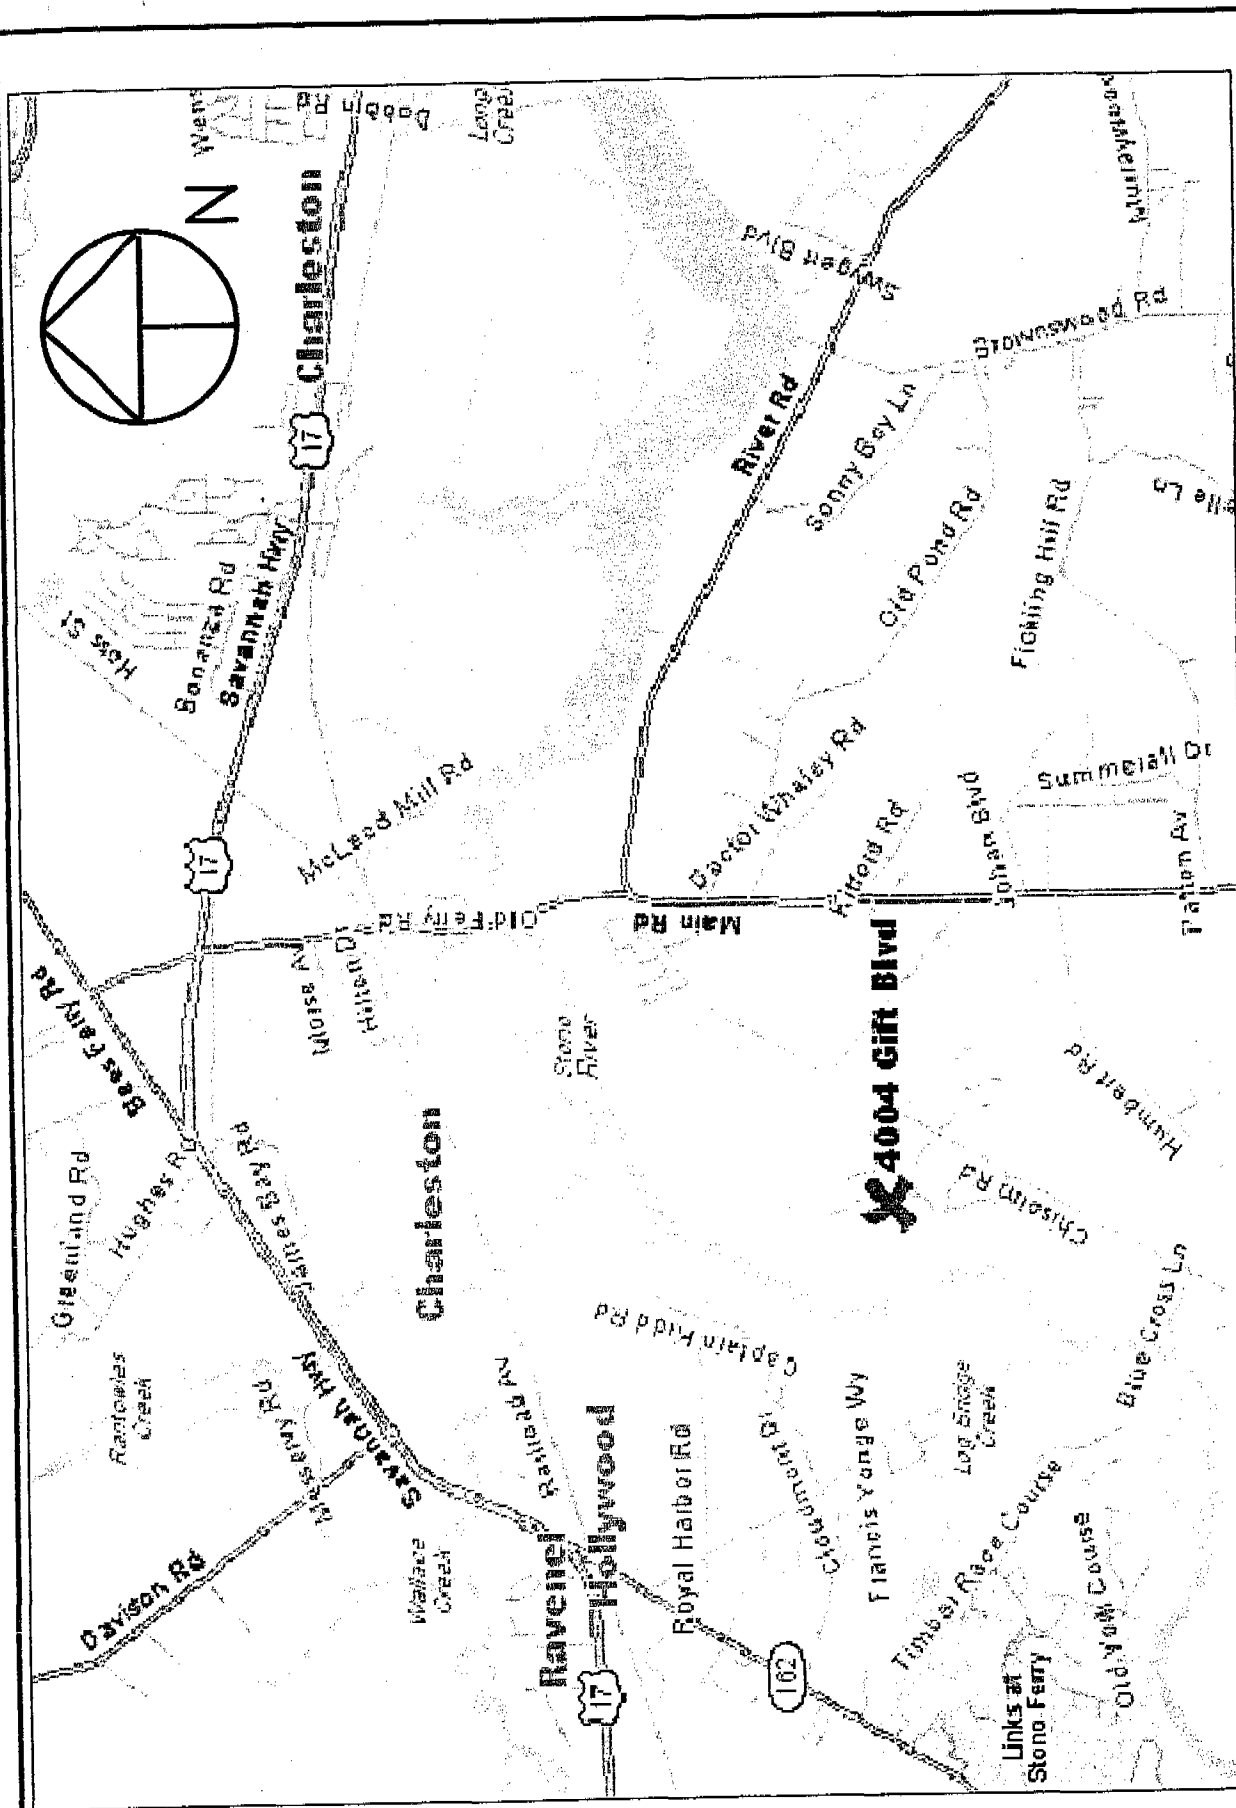

ADJOINING PROPERTY OWNERS:

1. MATTHEW CRAIG FORD (LOT 92)
2. ELIZABETH SULLIVAN AND ROBERT GUSTAFSON (LOT 20)

APPLICATION BY: TIM DeMARS

ADDRESS: 4004 GIFT BLVD.

DATE: SEPTEMBER 18, 2007

REVISED: NOVEMBER 5, 2007

LOCATION

A PROPOSED
RECREATIONAL DOCK
AT 4004 GIFT BLVD.
LOCATED ON A TRIBUTARY
TO THE STONO RIVER
JOHNS ISLAND
CHARLESTON COUNTY
SOUTH CAROLINA

SHT. NAME

LOCATION
MAP

SHT. NO.

2 OF 6

**SCDHEC OFFICE OF OCEAN AND COASTAL RESOURCE MANAGEMENT
PERMIT APPLICATION PUBLIC NOTICE**

November 30, 2007

Permit Number: OCRM-07-302-Y
Permit ID: 61124

The SCDHEC Office of Ocean and Coastal Resource Management has received an application for a permit for the alteration of a critical area. This application was submitted pursuant to the Coastal Zone Management Act (Act 123) of the 1977 South Carolina General Assembly. The application, in brief, is described as follows:

APPLICANT: James T. Rawls
P. O. Box 63
Folly Beach, SC 29439

LOCATION: On and adjacent to Robbins Creek, on a marsh island known as Cusabo Island, platted as Tract E, Cusabo/Cole Island, James Island, Charleston County, South Carolina.
TMS#: 450-00-00-029.

WORK: The work as proposed and shown on the attached plans consists of constructing a dock. Specifically, the structure will have a 4' x 72' walkway leading to a partially covered 12' x 24'6" pierhead, with benches. Ebbside of the pierhead, a ramp will access a 10' x 30' floating dock. The purpose of the activity is for the applicant's private recreational use.

This public notice is being distributed to all known interested persons and agencies to assist in developing facts on which a decision by OCRM can be based. Comments concerning the proposed work should be submitted in writing, setting forth sufficient detail to furnish a clear understanding of the reasons for support or opposition.


The decision to issue or deny a permit will be based on the individual merits of the application, the policies specified in the South Carolina Coastal Zone Management Act, and the considerations outlined in the State of South Carolina Coastal Zone Management Program. Interested parties who wish to be notified of final permit action must notify OCRM in writing of this request.

To assure review by OCRM, comments regarding this application must be received by OCRM on or before December 15, 2007. For further information please contact the project manager for this activity, Josh Young at 843-953-0257.

PLEASE REPLY TO:

SCDHEC OFFICE OF OCEAN AND COASTAL RESOURCE MANAGEMENT
1362 McMillan Avenue, Suite 400
Charleston, South Carolina 29405


Please refer to P/N# OCRM-07-302-Y

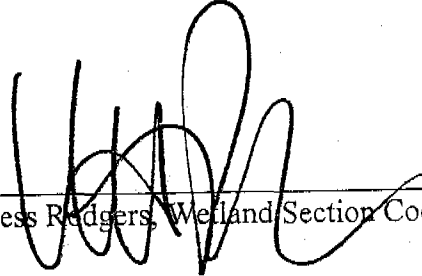

Tess Rodgers, Wetland Section Coordinator




DOCK CONSISTS OF
4'x 72' WALKWAY
12'x24' PIERHEAD
1/2 COVERED WITH BENCHES
RAMP TO
10'x30' FLOAT

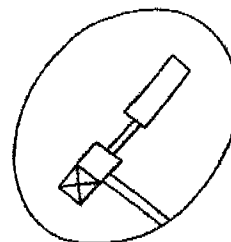

DETAIL NO SCALE

TMS#450-00-00-025
RESIDUAL "C"
RAWLS, J.T. & D.O.

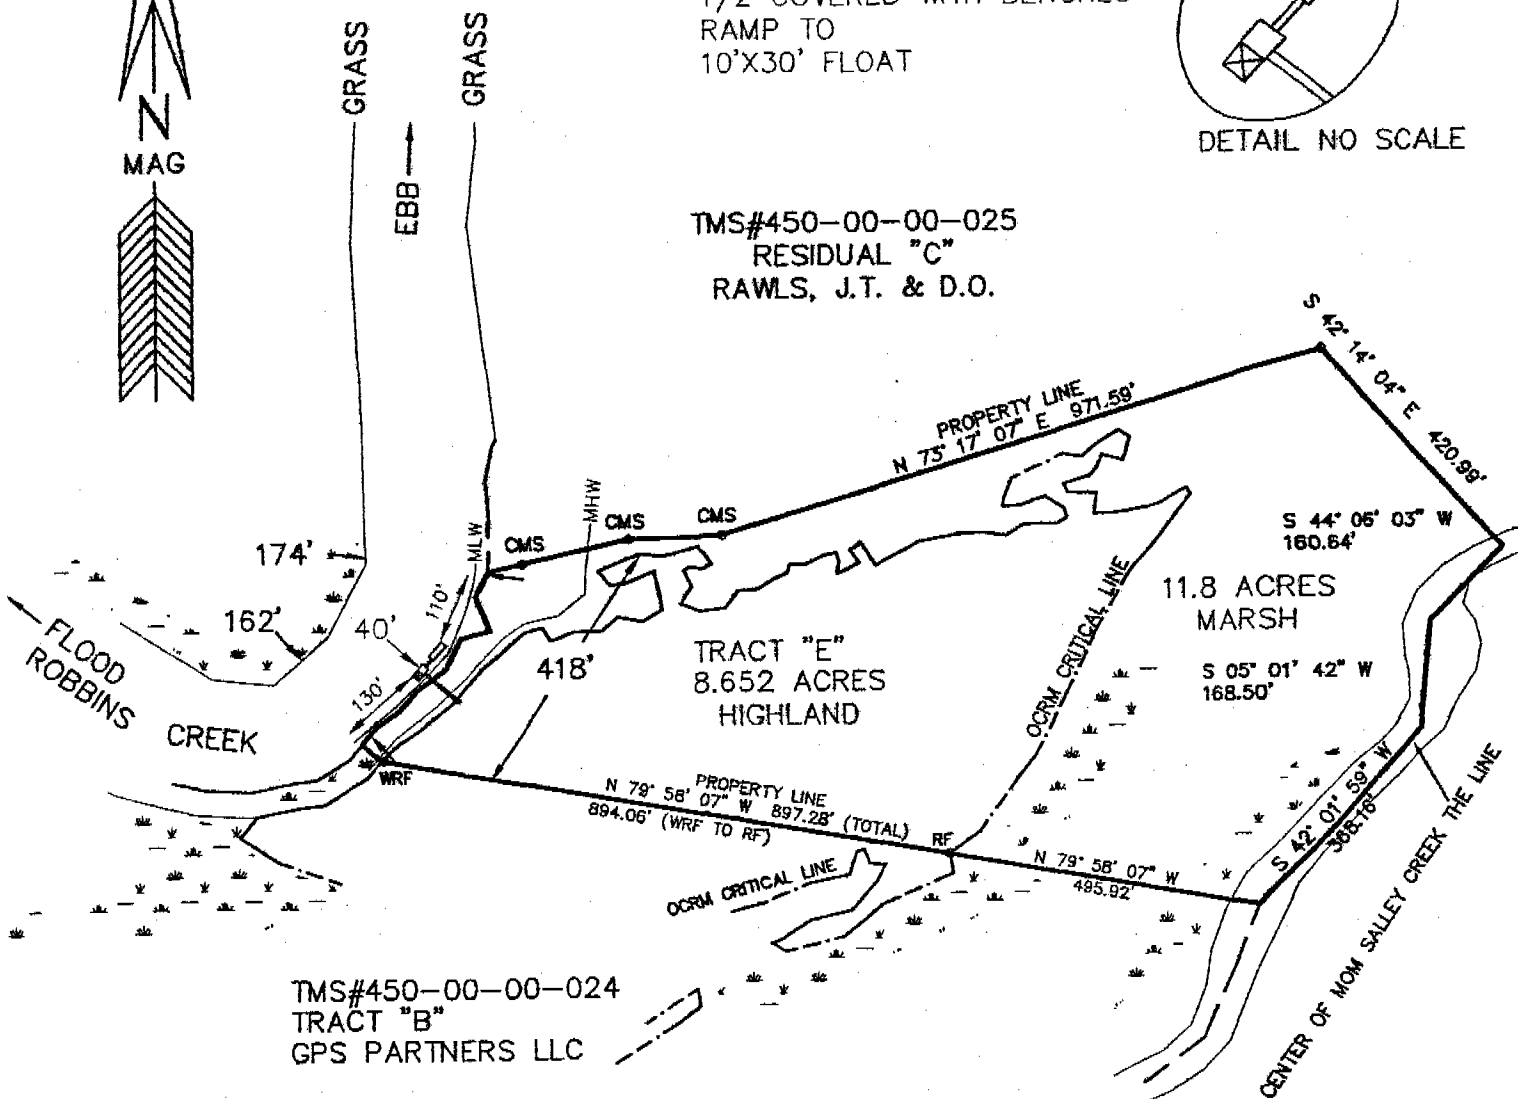

TMS#450-00-00-024
TRACT "B"
GPS PARTNERS LLC

APPLICANT: JAMES RAWLS
TRACT E
CUSABO/COLE ISLAND
JAMES ISLAND
CHARLESTON COUNTY
450-00-00-029
ROBBINS CREEK


P/N# OCRM-07-302-Y
FILE #125-96D2


PRIVATE
RECREATIONAL
DOCK

DATE: OCTOBER 10, 2007
SCALE: 1" = 300'



300 0 300

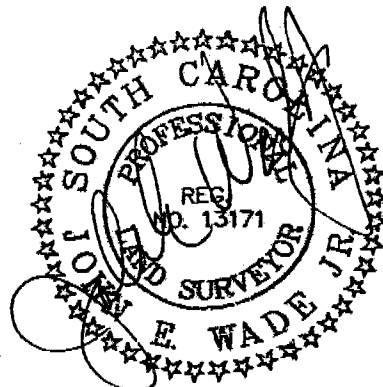

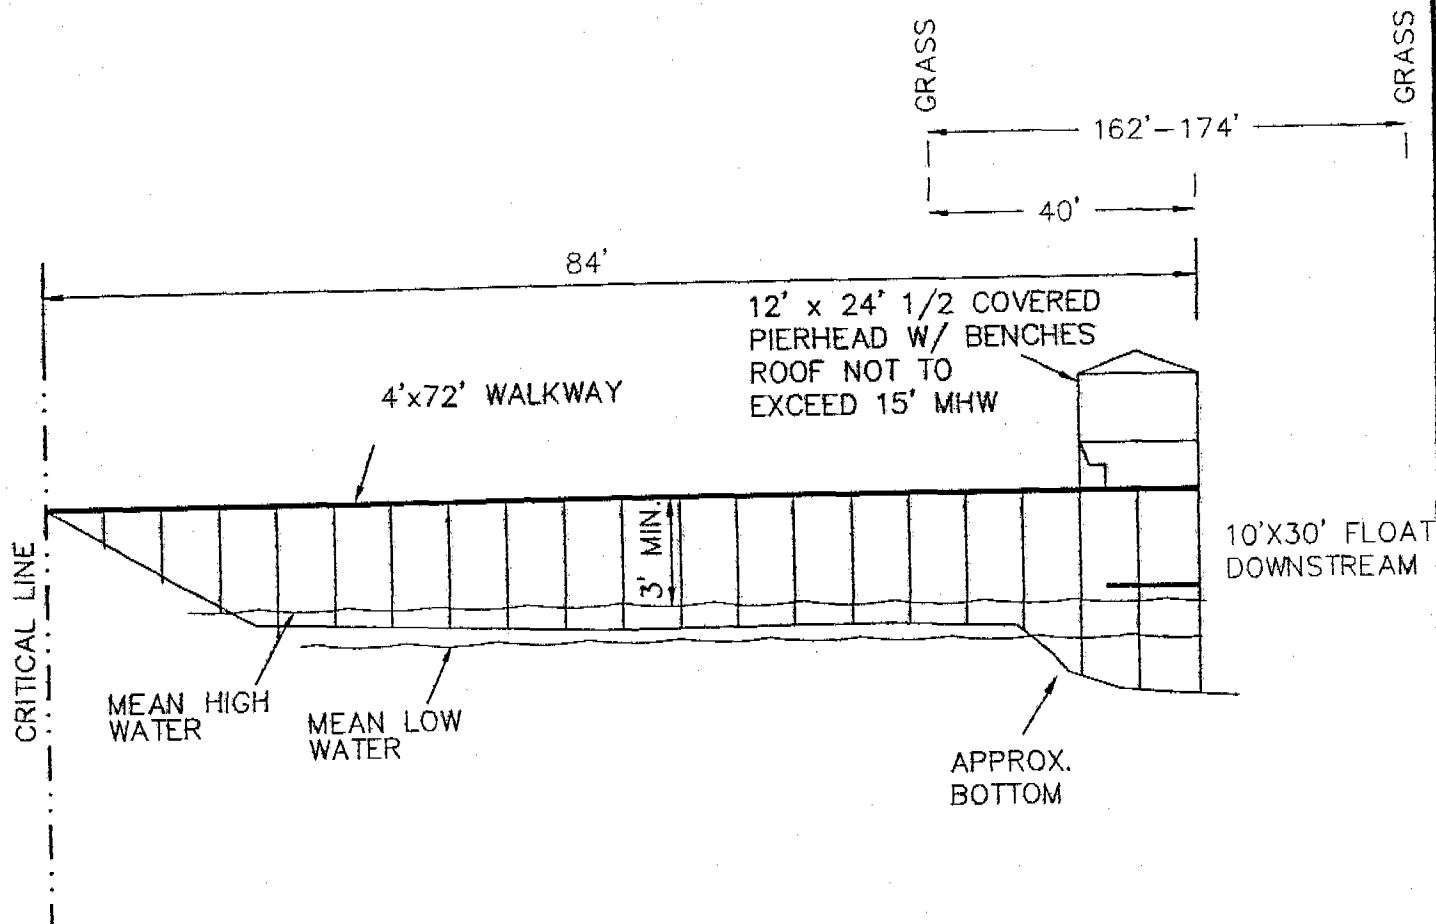


APPLICANT: JAMES RAWLS
TRACT E
CUSABO/COLE ISLAND
JAMES ISLAND
CHARLESTON COUNTY
450-00-00-029
ROBBINS CREEK

P/N# OCRM-07-302-Y
FILE #125-96D2


PRIVATE
RECREATIONAL
DOCK

DATE: OCTOBER 10, 2007
NO SCALE

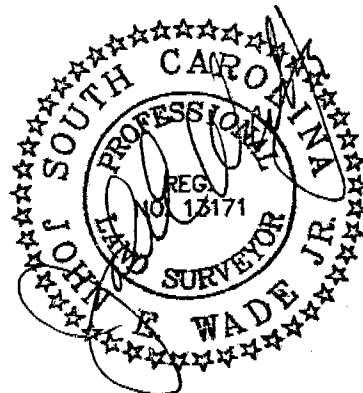

SHOWN OUTSIDE THE PRESCRIBED BOUNDARIES AS FOR

PIN# OCRM-07-302-Y

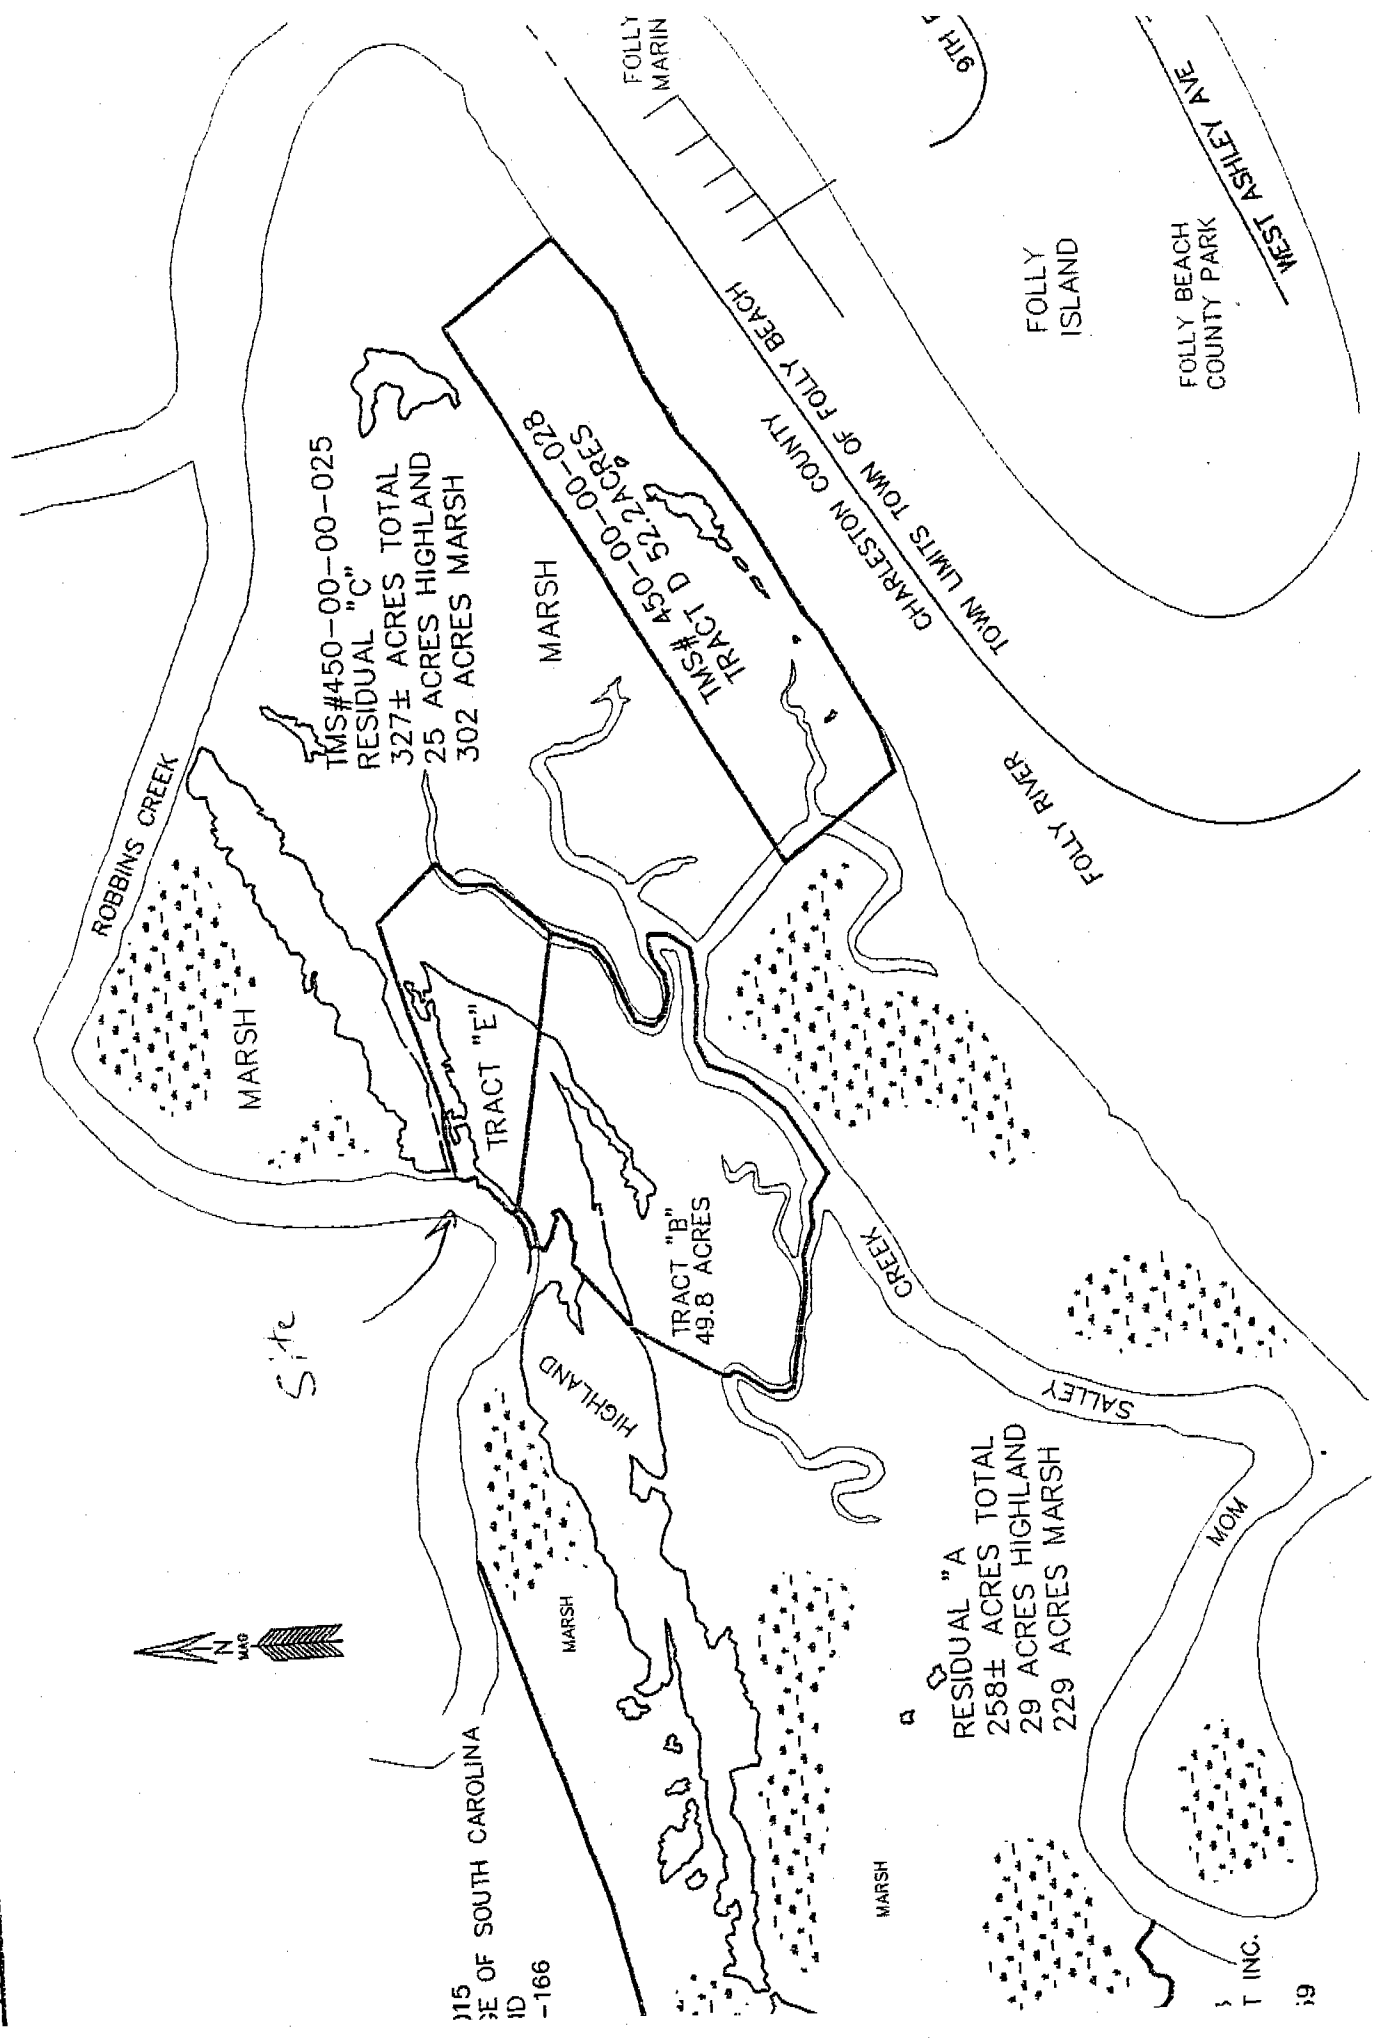

**SCDHEC OFFICE OF OCEAN AND COASTAL RESOURCE MANAGEMENT
PERMIT APPLICATION PUBLIC NOTICE**

November 30, 2007

Permit Number: OCRM-07-307-E
Permit ID: 61152

The SCDHEC Office of Ocean and Coastal Resource Management has received an application for a permit for the alteration of a critical area. This application was submitted pursuant to the Coastal Zone Management Act (Act 123) of the 1977 South Carolina General Assembly. The application, in brief, is described as follows:

APPLICANT: City of Myrtle Beach
c/o Coastal Science Associates, Inc.
PO Box 11687
Columbia, SC 29211

LOCATION: On and adjacent to the Atlantic Ocean between 1st Ave. North and 14th Ave. North, Myrtle Beach, Horry County, South Carolina. TMS#: 1811105009.

WORK: The work as proposed and shown on the attached plans consists of constructing a public oceanfront promenade. The overall project includes the construction of a public boardwalk and amenities from 1st Ave. North to 14th Ave. North. Between 1st Ave. North and 8th Ave. North, landward of the baseline, the project includes a promenade walkway, landscaping, shaded seating areas, and showers. Seaward of the baseline but landward of the primary sand dune the project includes 20' wide pedestrian/vehicular beach access ramps at street ends, 6' wide dune walkovers and 10' x 10' decks at intermediate points between street ends, and the creation of a secondary sand dune. Between 9th Ave. North and 14th Ave. North the project includes all of these components as well as 15' x 20' decks with benches located seaward of the baseline but landward of the primary dune. The purpose of the proposed activity is for public recreational use.


This public notice is being distributed to all known interested persons and agencies to assist in developing facts on which a decision by OCRM can be based. Comments concerning the proposed work should be submitted in writing, setting forth sufficient detail to furnish a clear understanding of the reasons for support or opposition. The decision to issue or deny a permit will be based on the individual merits of the application, the policies specified in the South Carolina Coastal Zone Management Act, and the considerations outlined in the State of South Carolina Coastal Zone Management Program. Interested parties who wish to be notified of final permit action must notify OCRM in writing of this request.

To assure review by OCRM, comments regarding this application must be received by OCRM on or before December 30, 2007. For further information please contact the project manager for this activity, Bill Eiser, at 843-953-0237.



PLEASE REPLY TO:

SCDHEC OFFICE OF OCEAN AND COASTAL RESOURCE MANAGEMENT
1362 McMillan Avenue, Suite 400
Charleston, South Carolina 29405

Please refer to P/N# OCRM-07-307-E

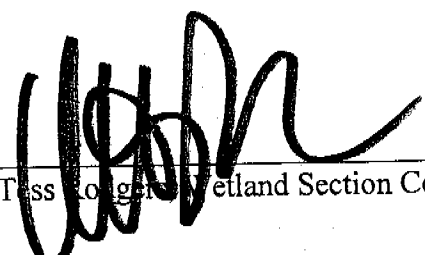
Tessa Long, Wetland Section Coordinator

MSP

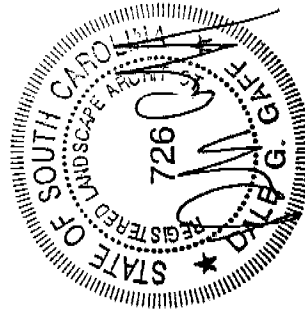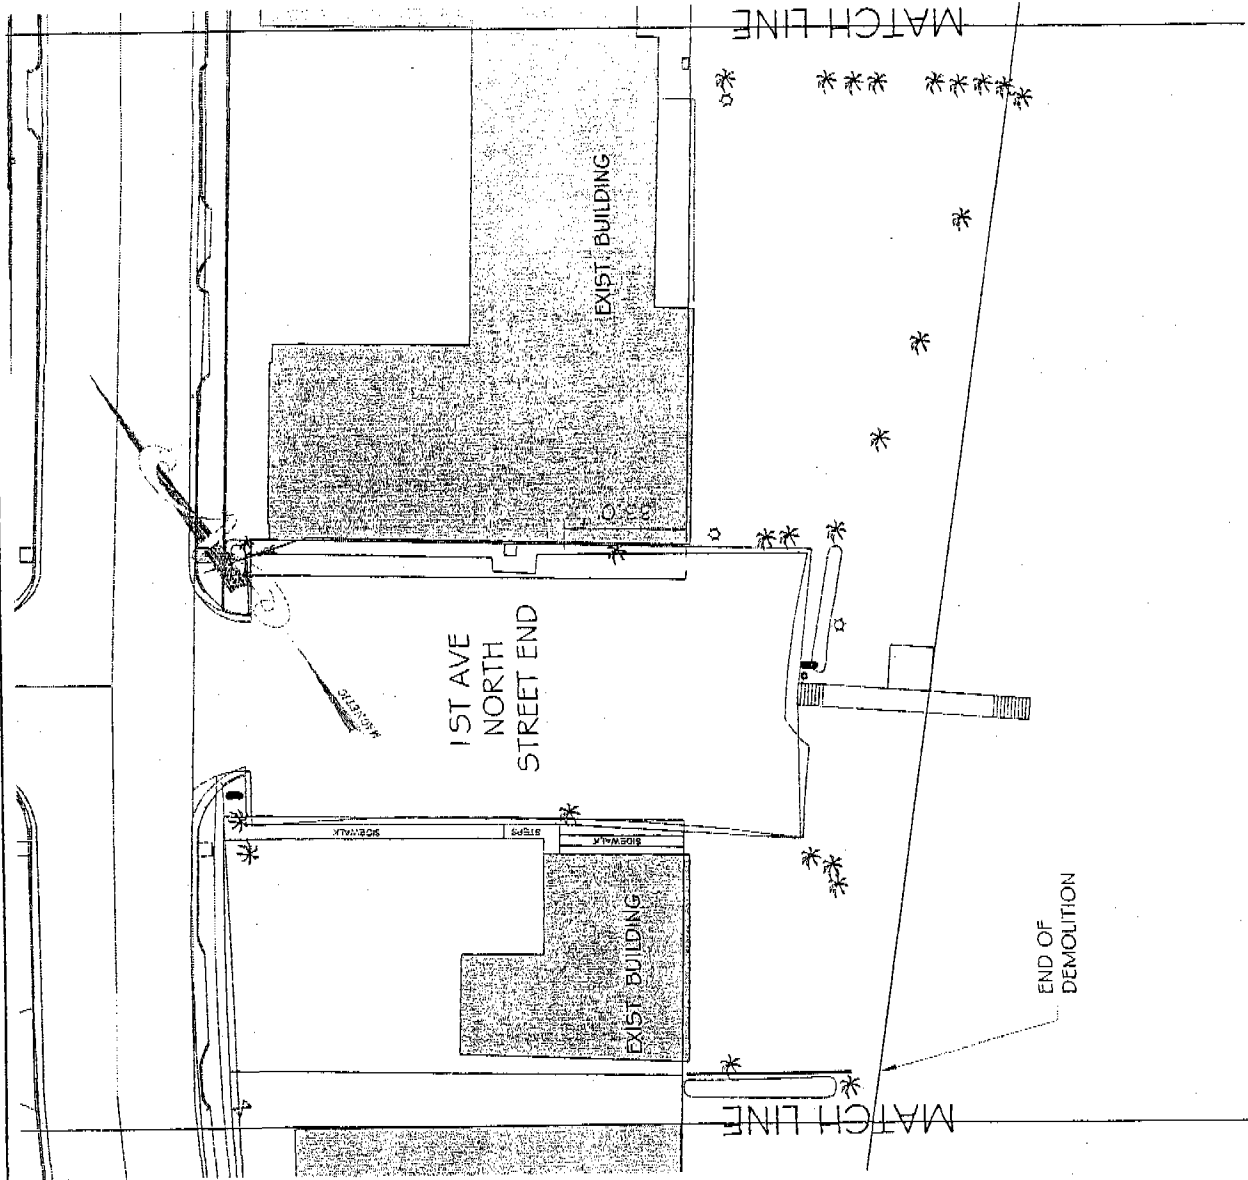

Myrtle Beach Boardwalk & Promenade, Myrtle Beach, SC. The sheet shows the existing southern extent of the proposed work beginning at 1st Ave North and extending 300' north.


Date: October 2007
Sheet 1 of 36

OCR-M-07-307-E

Coastal Science Associates, Inc.

P.O. Box 11687
Columbia, SC 29211
Tel. (803)-256-3061
Fax (803)-256-7475



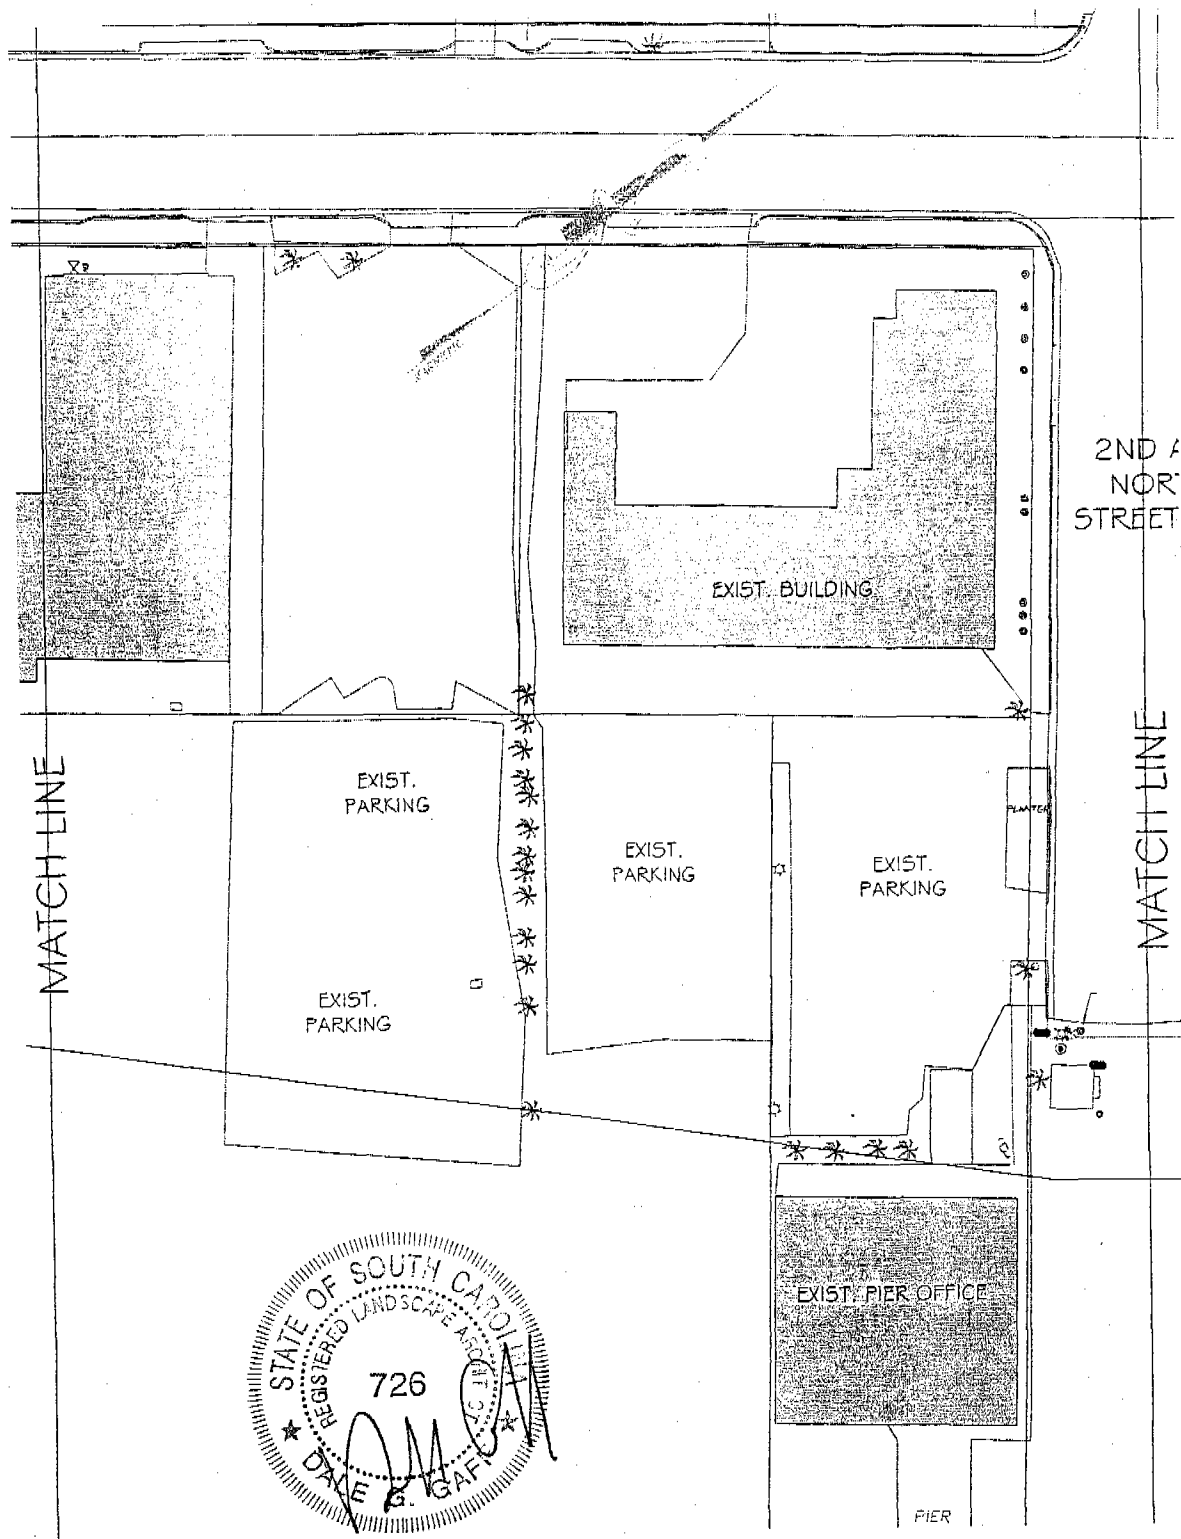

Coastal Science Associates, Inc.
P.O. Box 11687
Columbia, SC 29211
Tel. (803)-256-3081
Fax (803)-256-7475


Myrtle Beach Boardwalk & Promenade, Myrtle Beach, SC. The sheet shows the existing portion of the proposed work for 300' north of sheet 1.

Date: October 2007
Sheet 2 of 36


OCR-07-307-E

ID AVE
ORTH
EET END

MATCH LINE

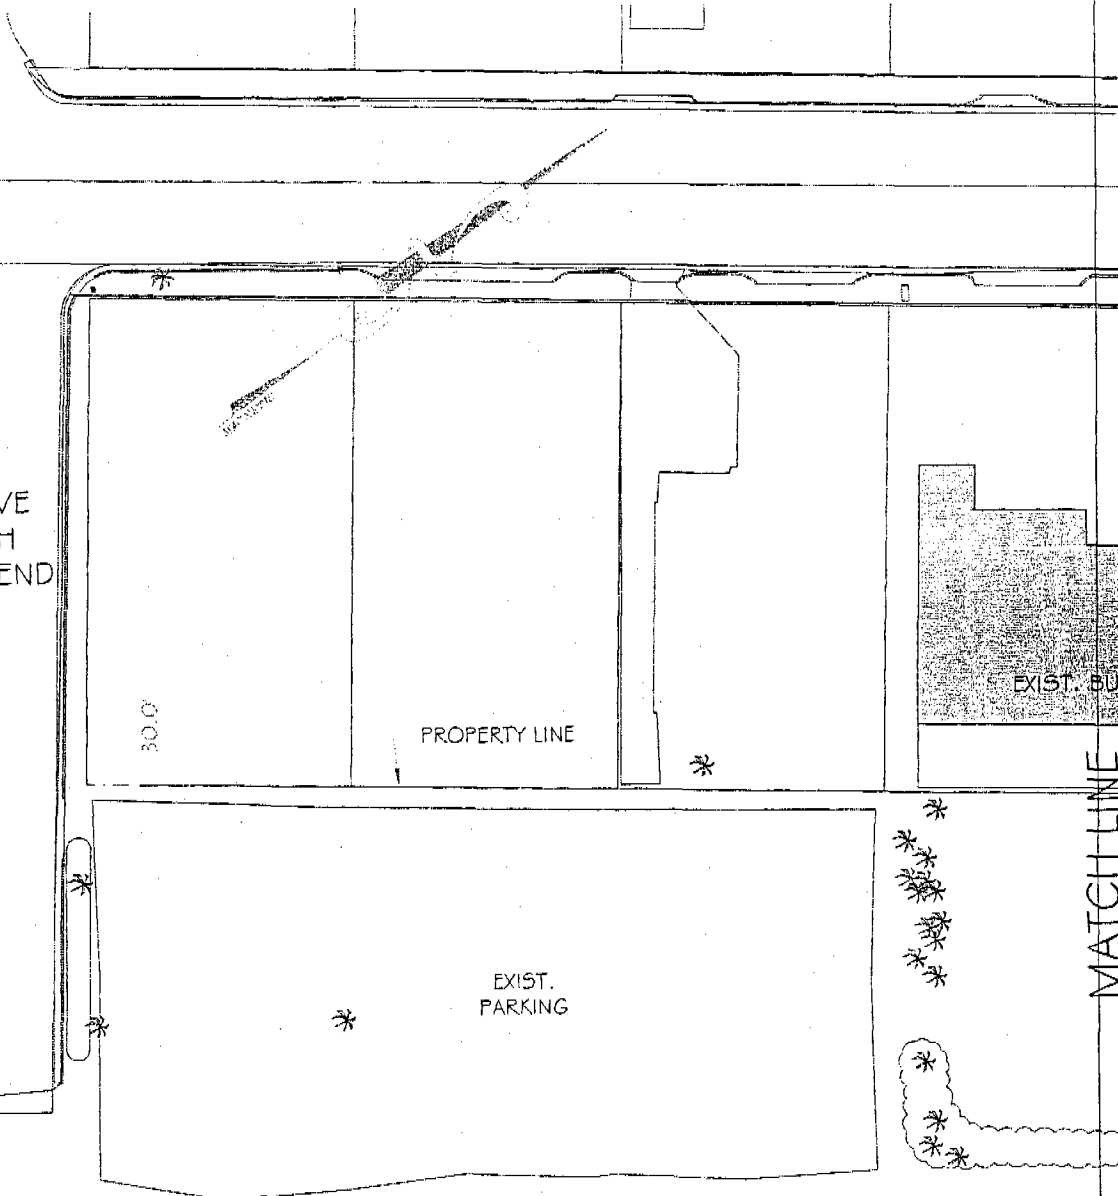

MATCH LINE

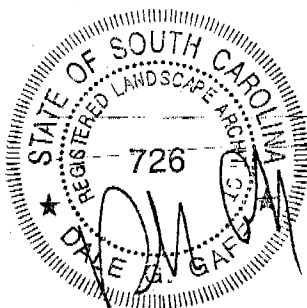

EXIST. SAND ROAD


Coastal Science Associates, Inc.
P.O. Box 11687
Columbia, SC 29211
Tel. (803)-256-3081
Fax (803)-256-7475



Myrtle Beach Boardwalk & Promenade, Myrtle Beach, SC. The sheet shows the existing portion of the proposed work for 300' north of Sheet 2.

Date: October 2007
Approx. scale: 1" = 52'
Sheet 3 of 36

OCR-07-307-E

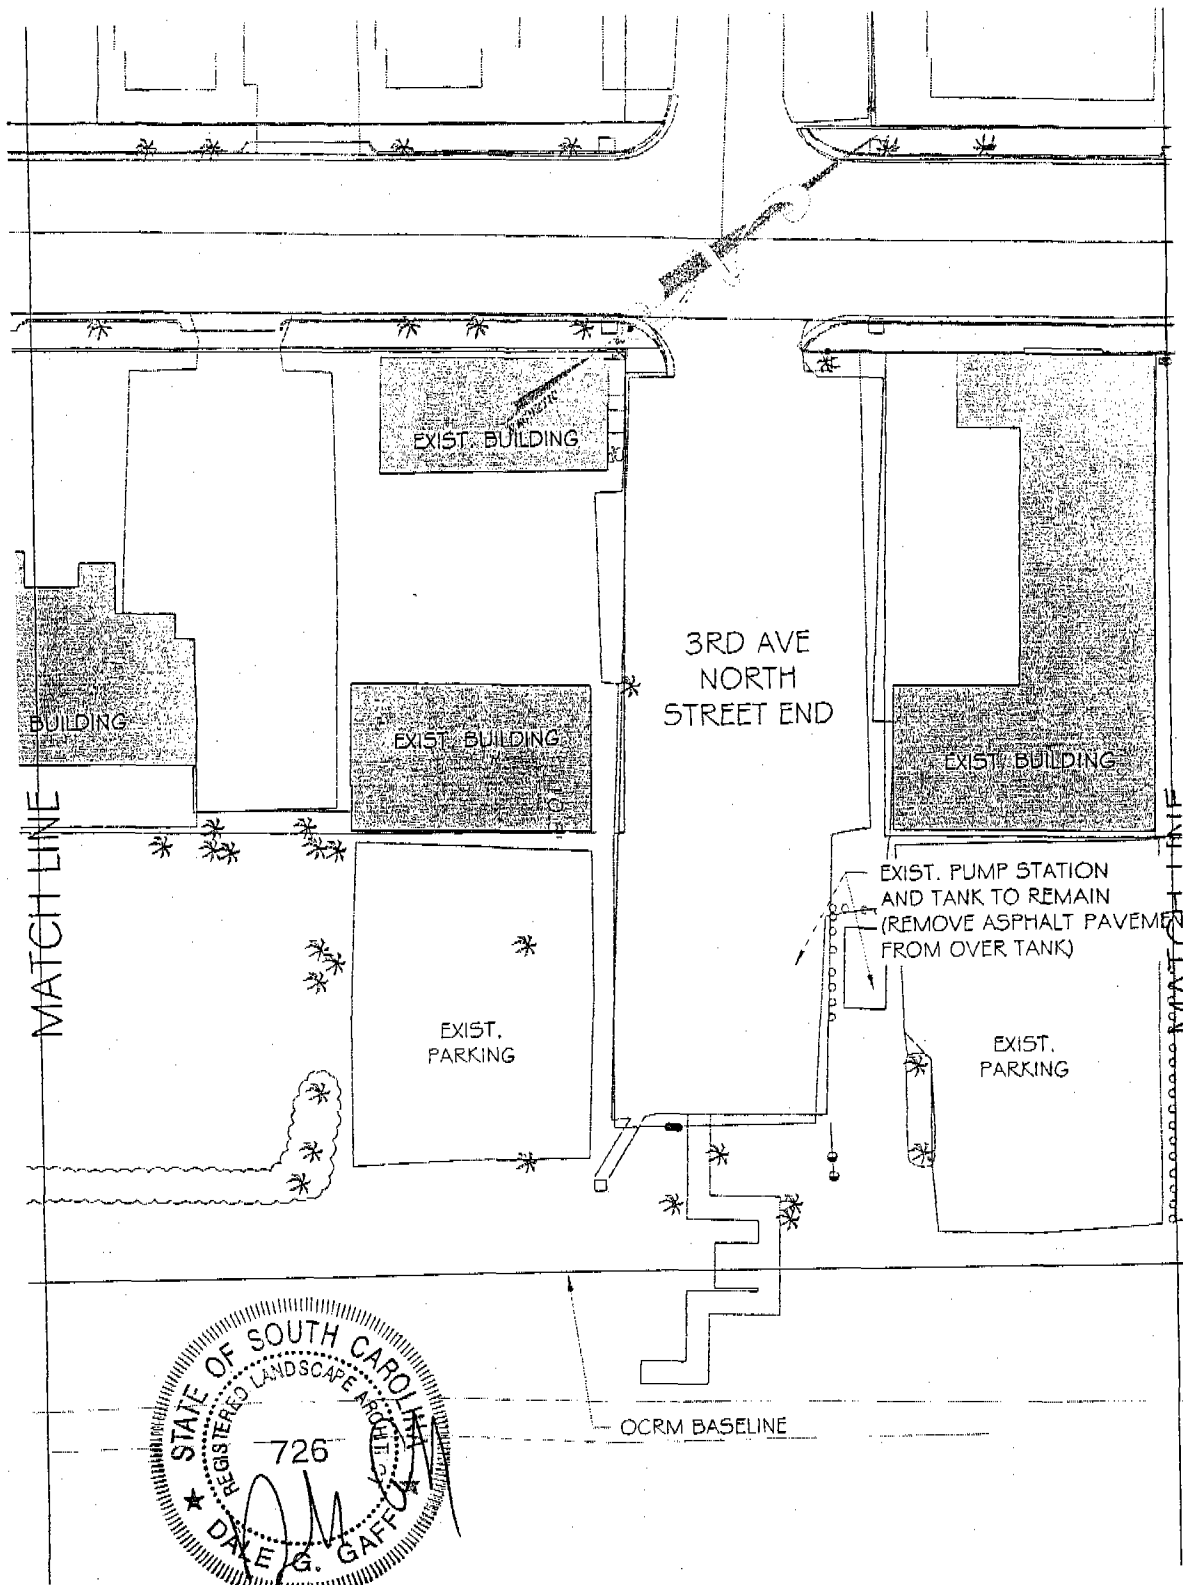


Coastal Science Associates, Inc.
P.O. Box 11687
Columbia, SC 29211
Tel. (803)-256-3081
Fax (803)-256-7475

Myrtle Beach Boardwalk & Promenade, Myrtle Beach, SC. The sheet shows the existing portion of the proposed work for 300' north of Sheet 3.

Date: October 2007
Approx. scale: 1" = 52'
Sheet 4 of 36

OCR-07-307-E

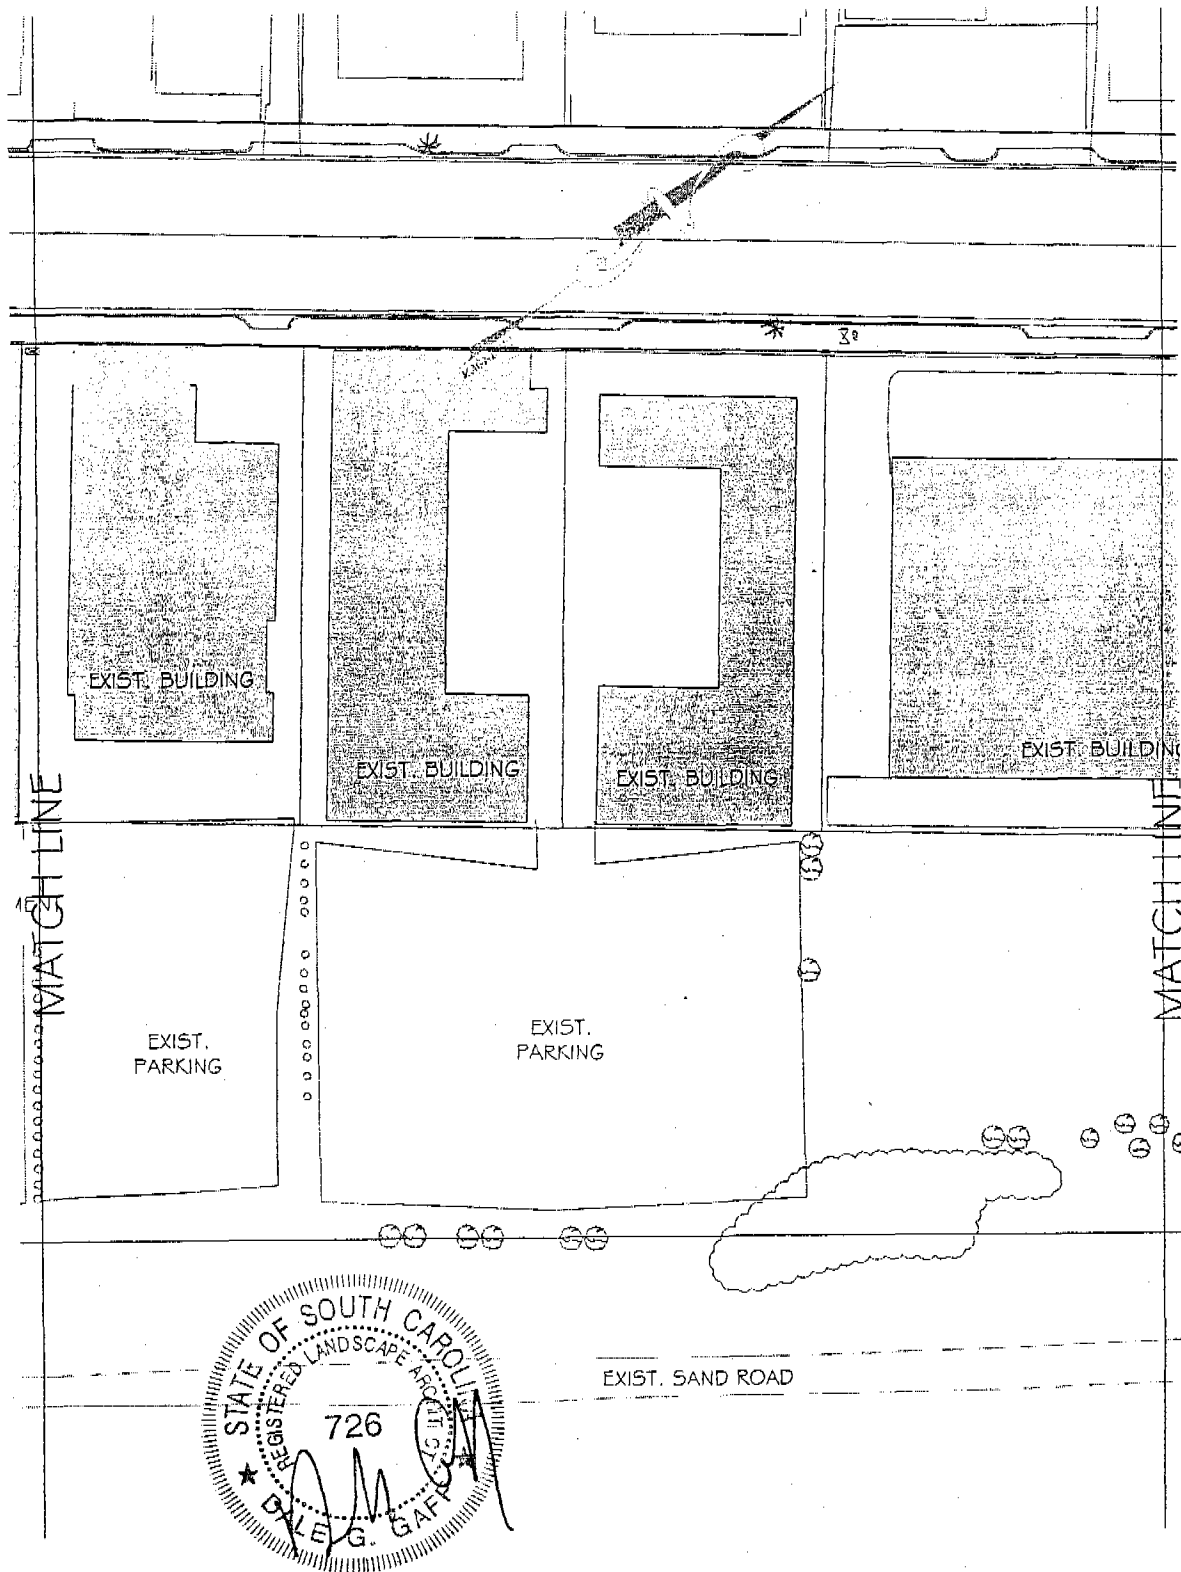


Coastal Science Associates, Inc.
P.O. Box 11687
Columbia, SC 29211
Tel. (803)-256-3081
Fax (803)-256-7475

Myrtle Beach Boardwalk & Promenade, Myrtle Beach, SC. The sheet shows the existing portion of the proposed work for 300' north of Sheet 4.

Date: October 2007
Approx. scale: 1" = 52'
Sheet 5 of 36

OKRM-07-307-E

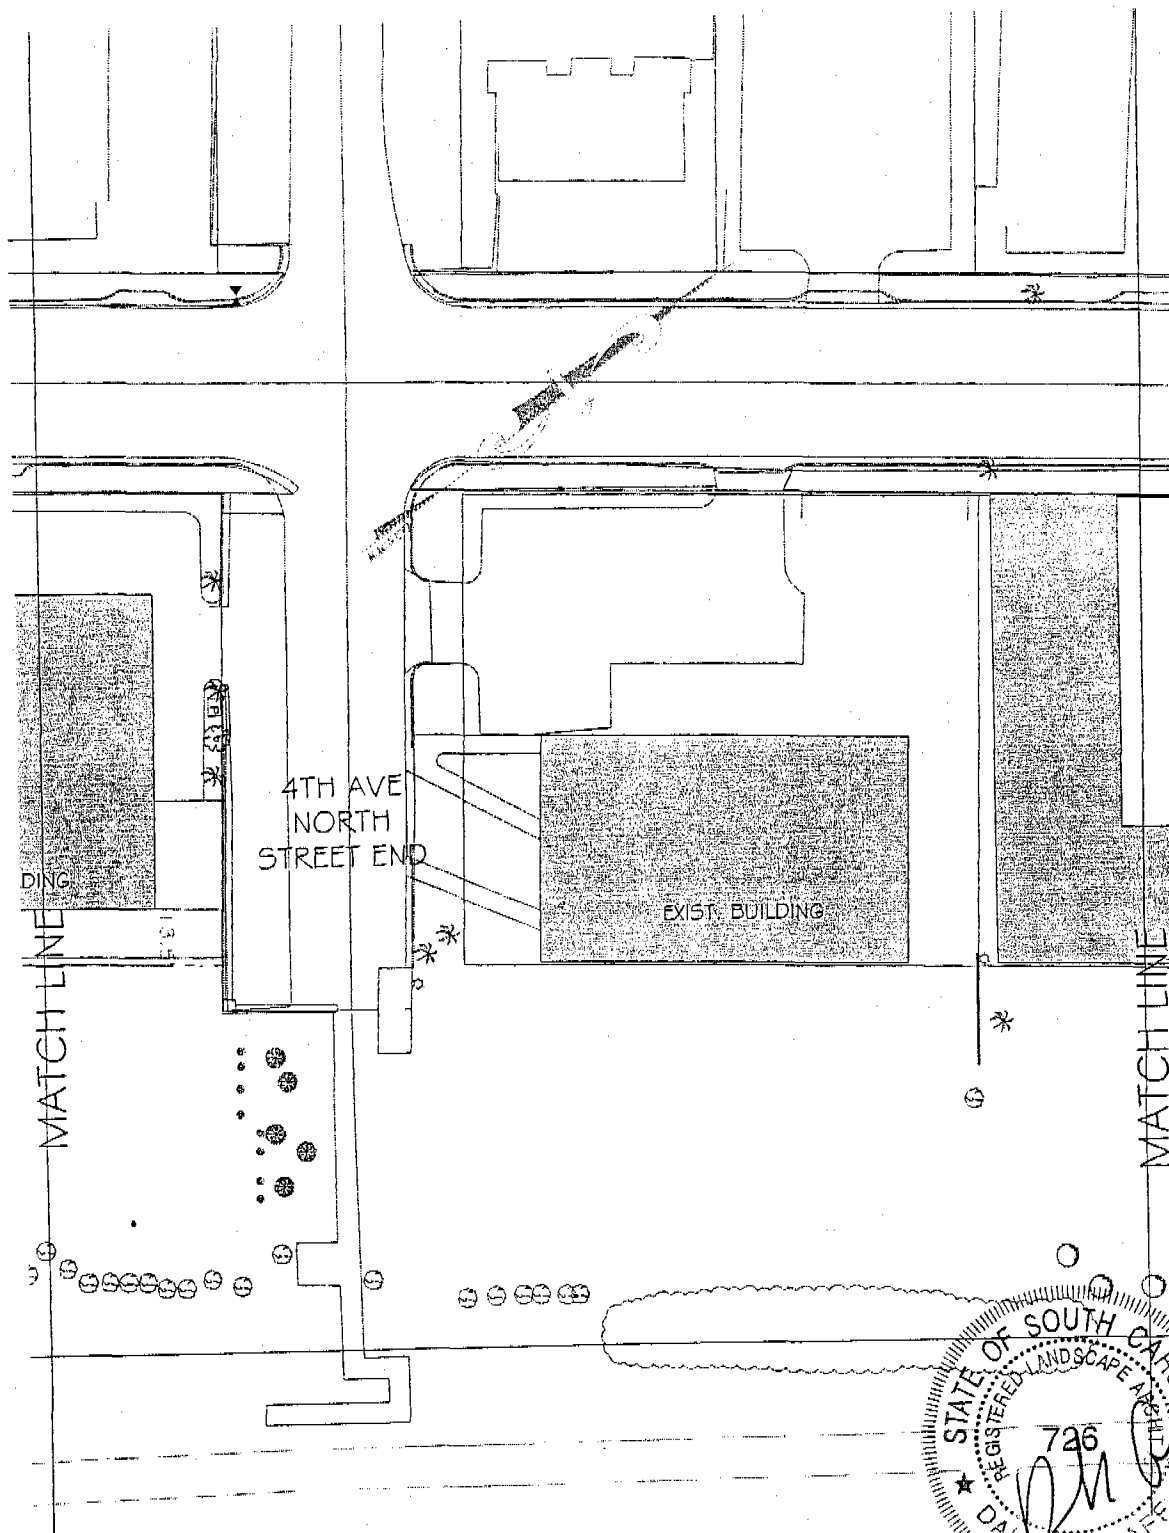


Coastal Science Associates, Inc.
P.O. Box 11687
Columbia, SC 29211
Tel. (803)-256-3081
Fax (803)-256-7475

Myrtle Beach Boardwalk & Promenade, Myrtle Beach, SC. The sheet shows the existing portion of the proposed work for 300' north of Sheet 5.

Date: October 2007
Approx. scale: 1" = 52'
Sheet 6 of 36

OKRM-07-307-E



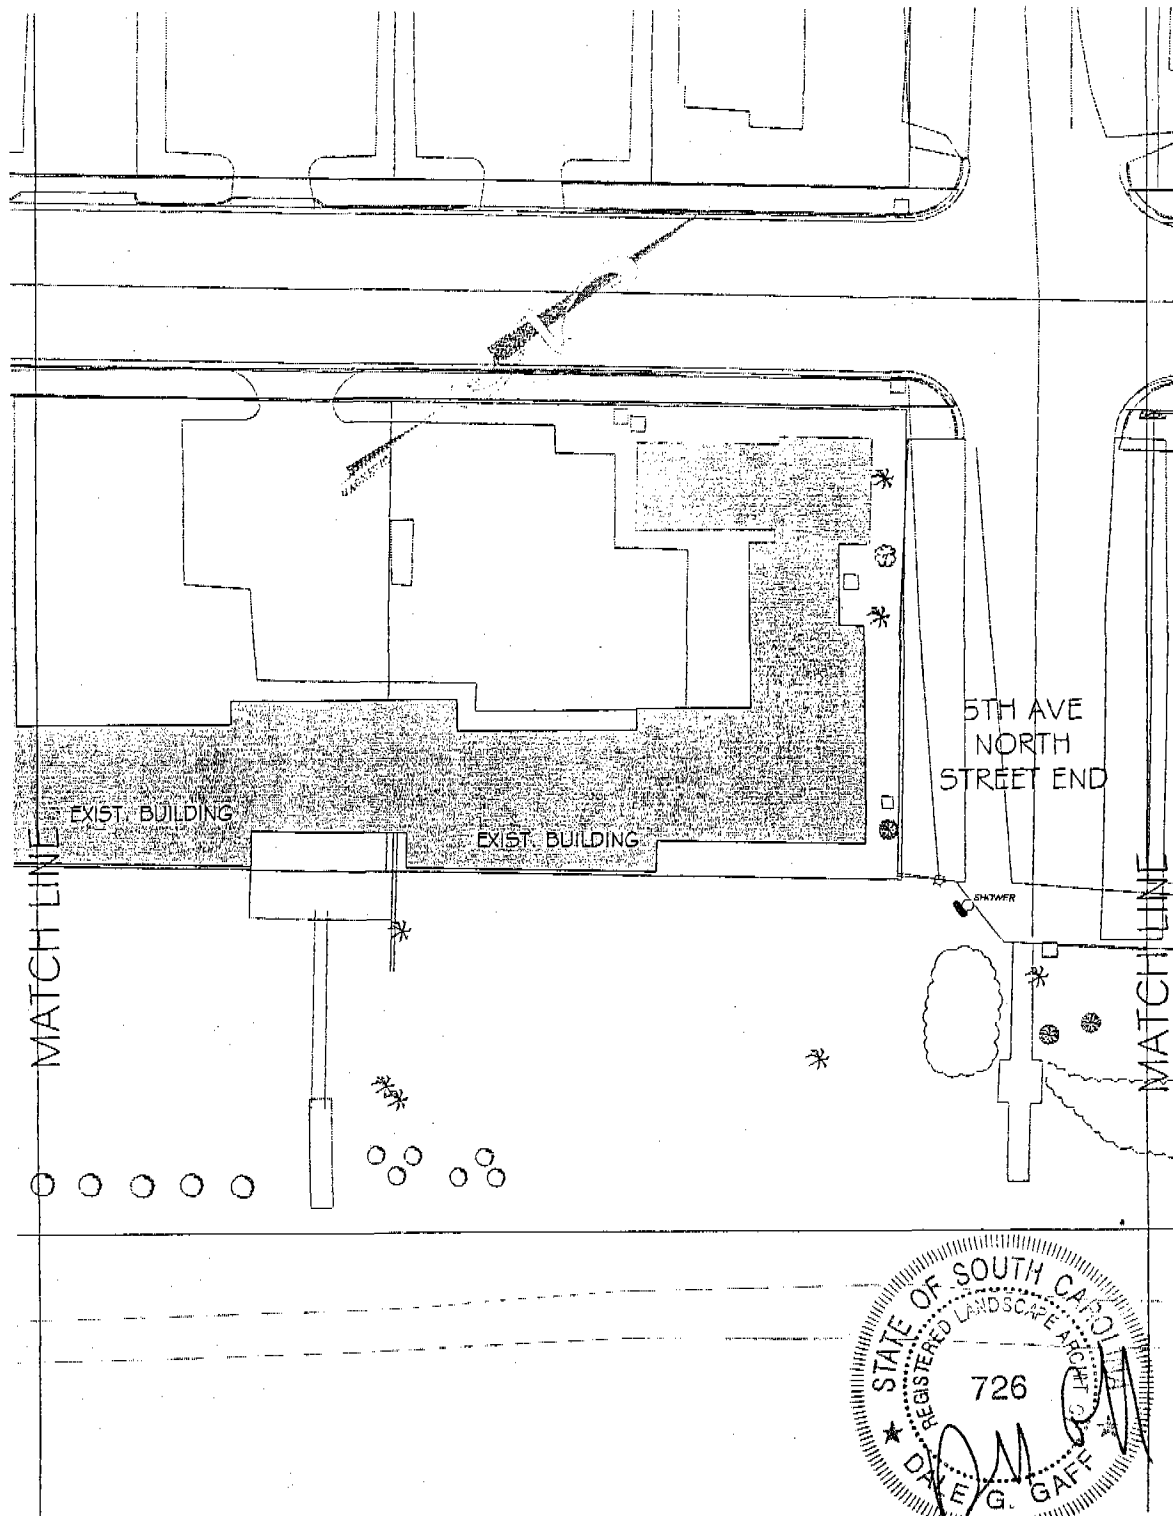


Coastal Science Associates, Inc.
P.O. Box 11687
Columbia, SC 29211
Tel. (803)-256-3081
Fax (803)-256-7475

Myrtle Beach Boardwalk & Promenade, Myrtle Beach, SC. The sheet shows the existing portion of the proposed work for 300' north of Sheet 6.

Date: October 2007
Approx. scale: 1" = 52'
Sheet 7 of 36

CRM-07-307-E

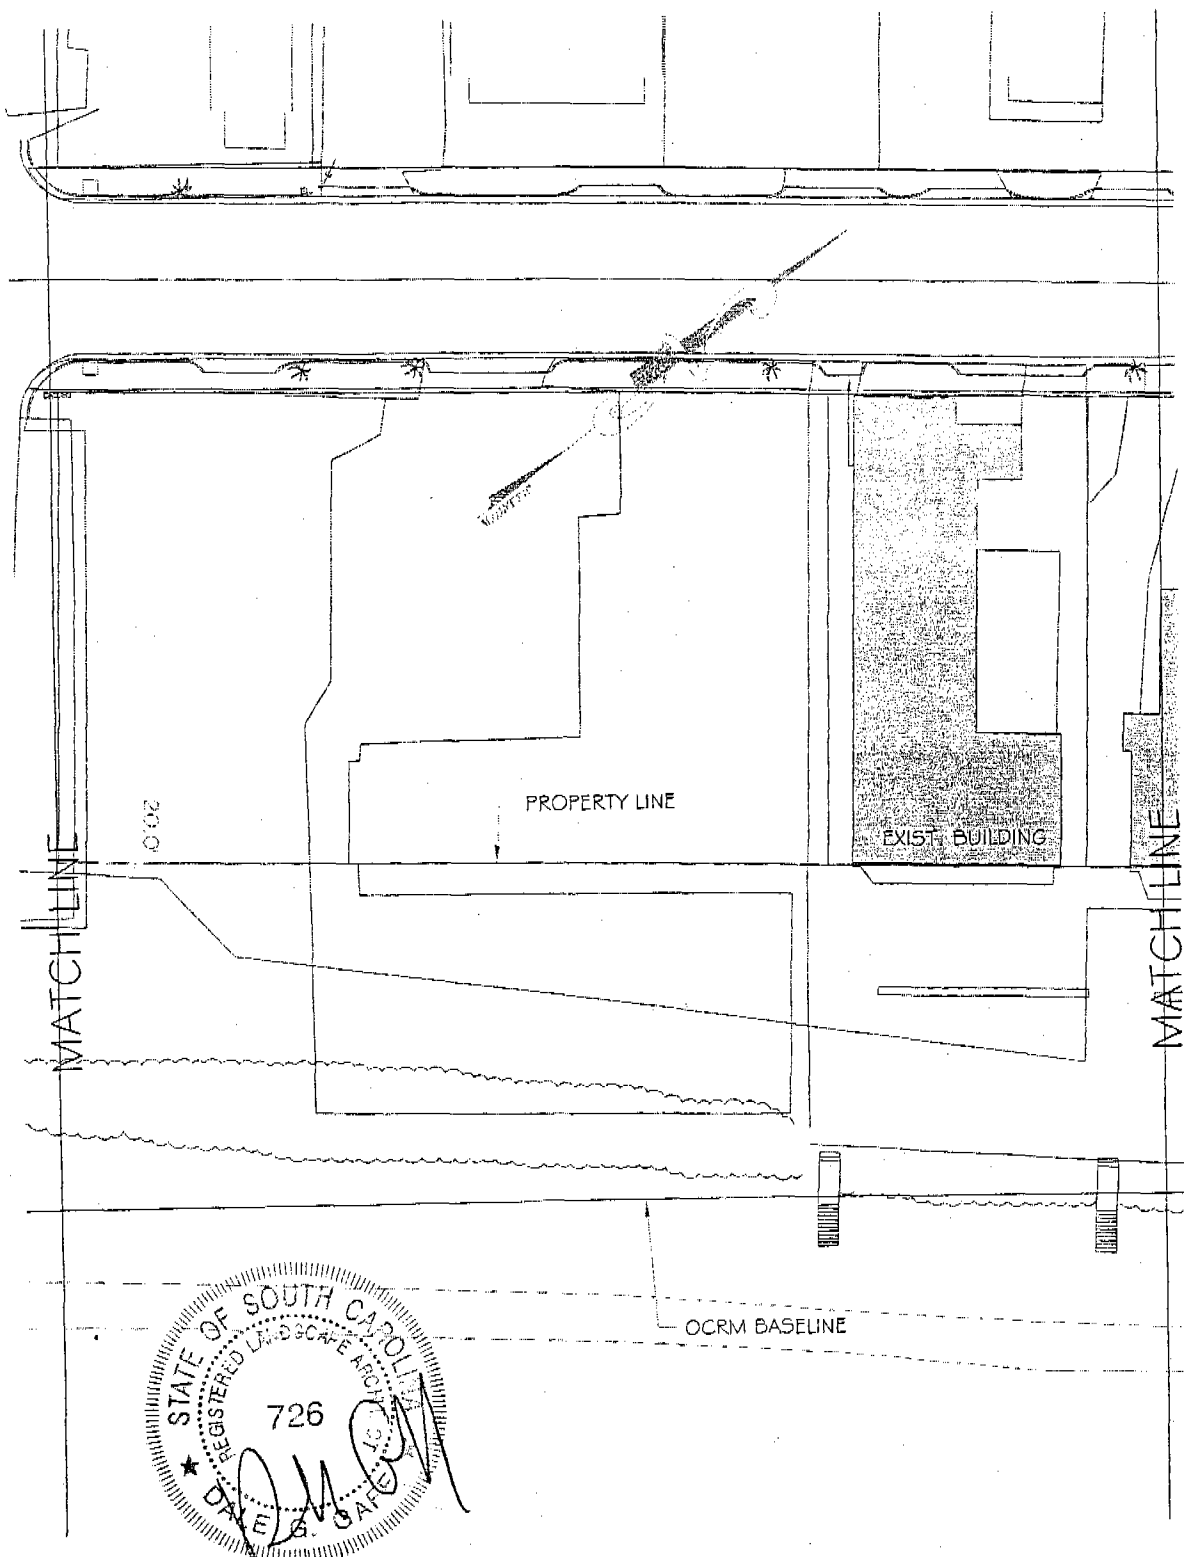


Coastal Science Associates, Inc.
P.O. Box 11687
Columbia, SC 29211
Tel. (803)-256-3081
Fax (803)-256-7475

Myrtle Beach Boardwalk & Promenade, Myrtle Beach, SC. The sheet shows the existing portion of the proposed work for 300' north of Sheet 7.

Date: October 2007
Approx. scale: 1" = 52'
Sheet 8 of 36

OCR M-07-307-E

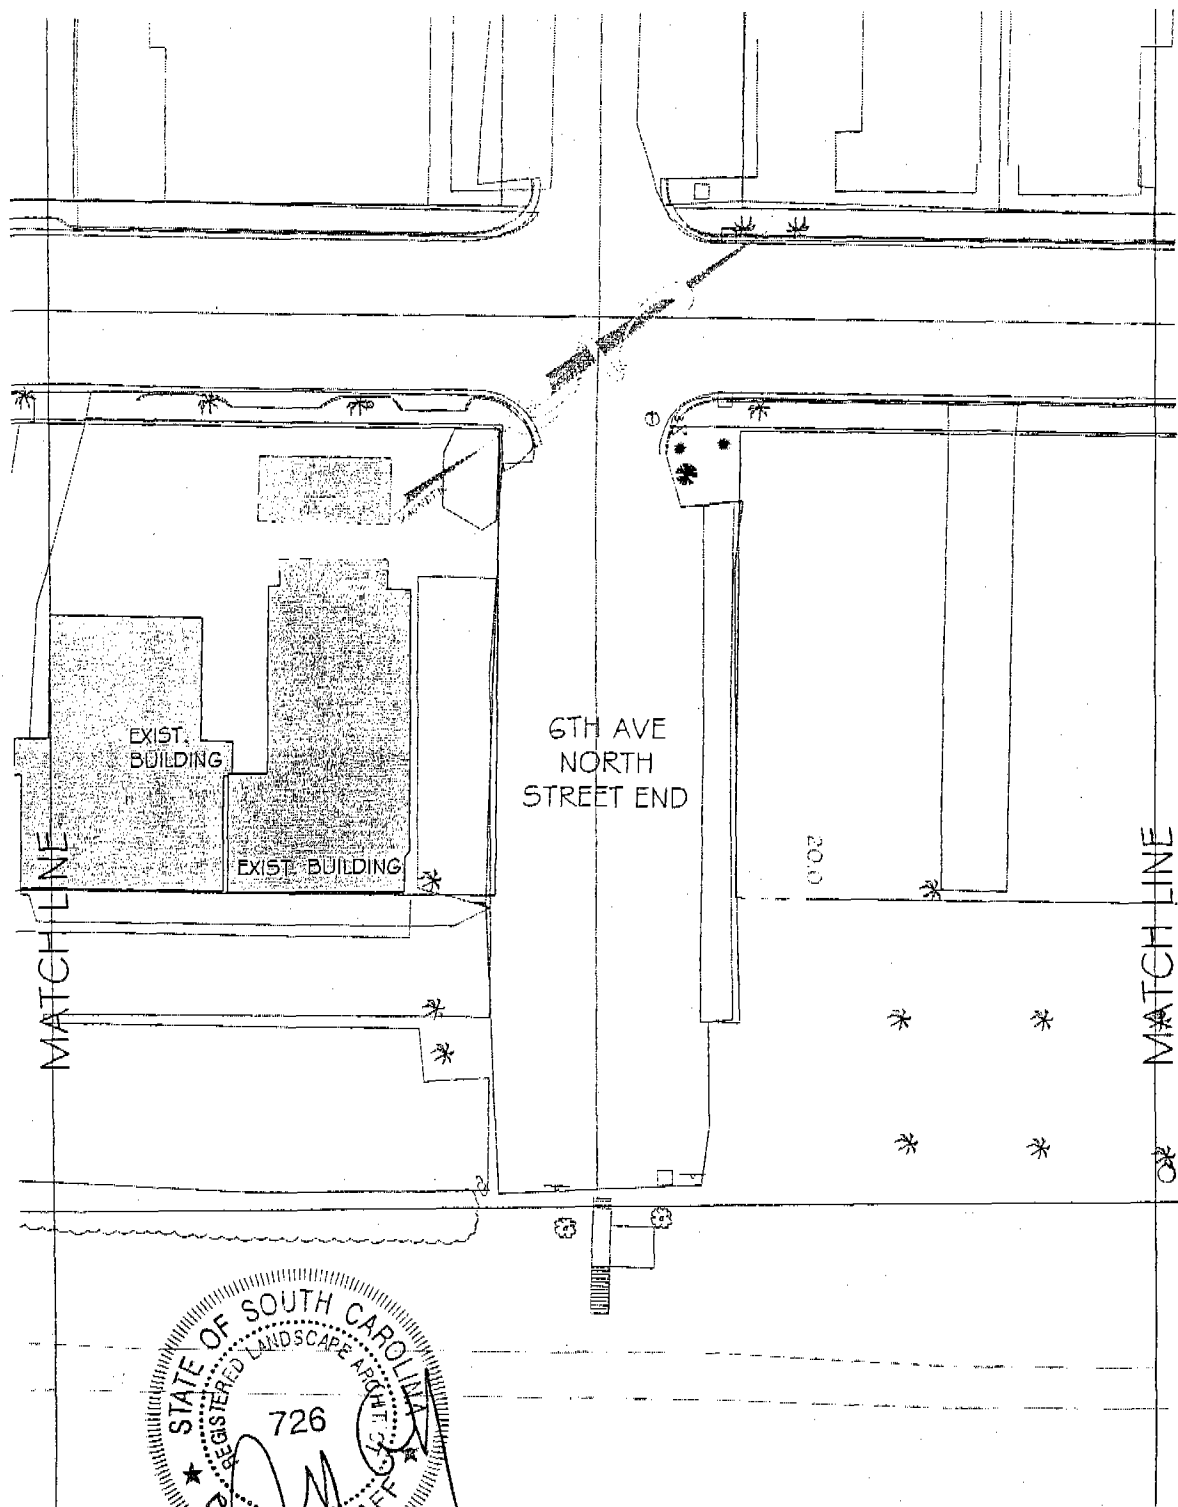


Coastal Science Associates, Inc.
P.O. Box 11687
Columbia, SC 29211
Tel. (803)-256-3081
Fax (803)-256-7475



Myrtle Beach Boardwalk & Promenade, Myrtle Beach, SC. The sheet shows the existing portion of the proposed work for 300' north of Sheet 8.

Date: October 2007
Approx. scale: 1" = 52'
Sheet 9 of 36

OCR-07-307-E

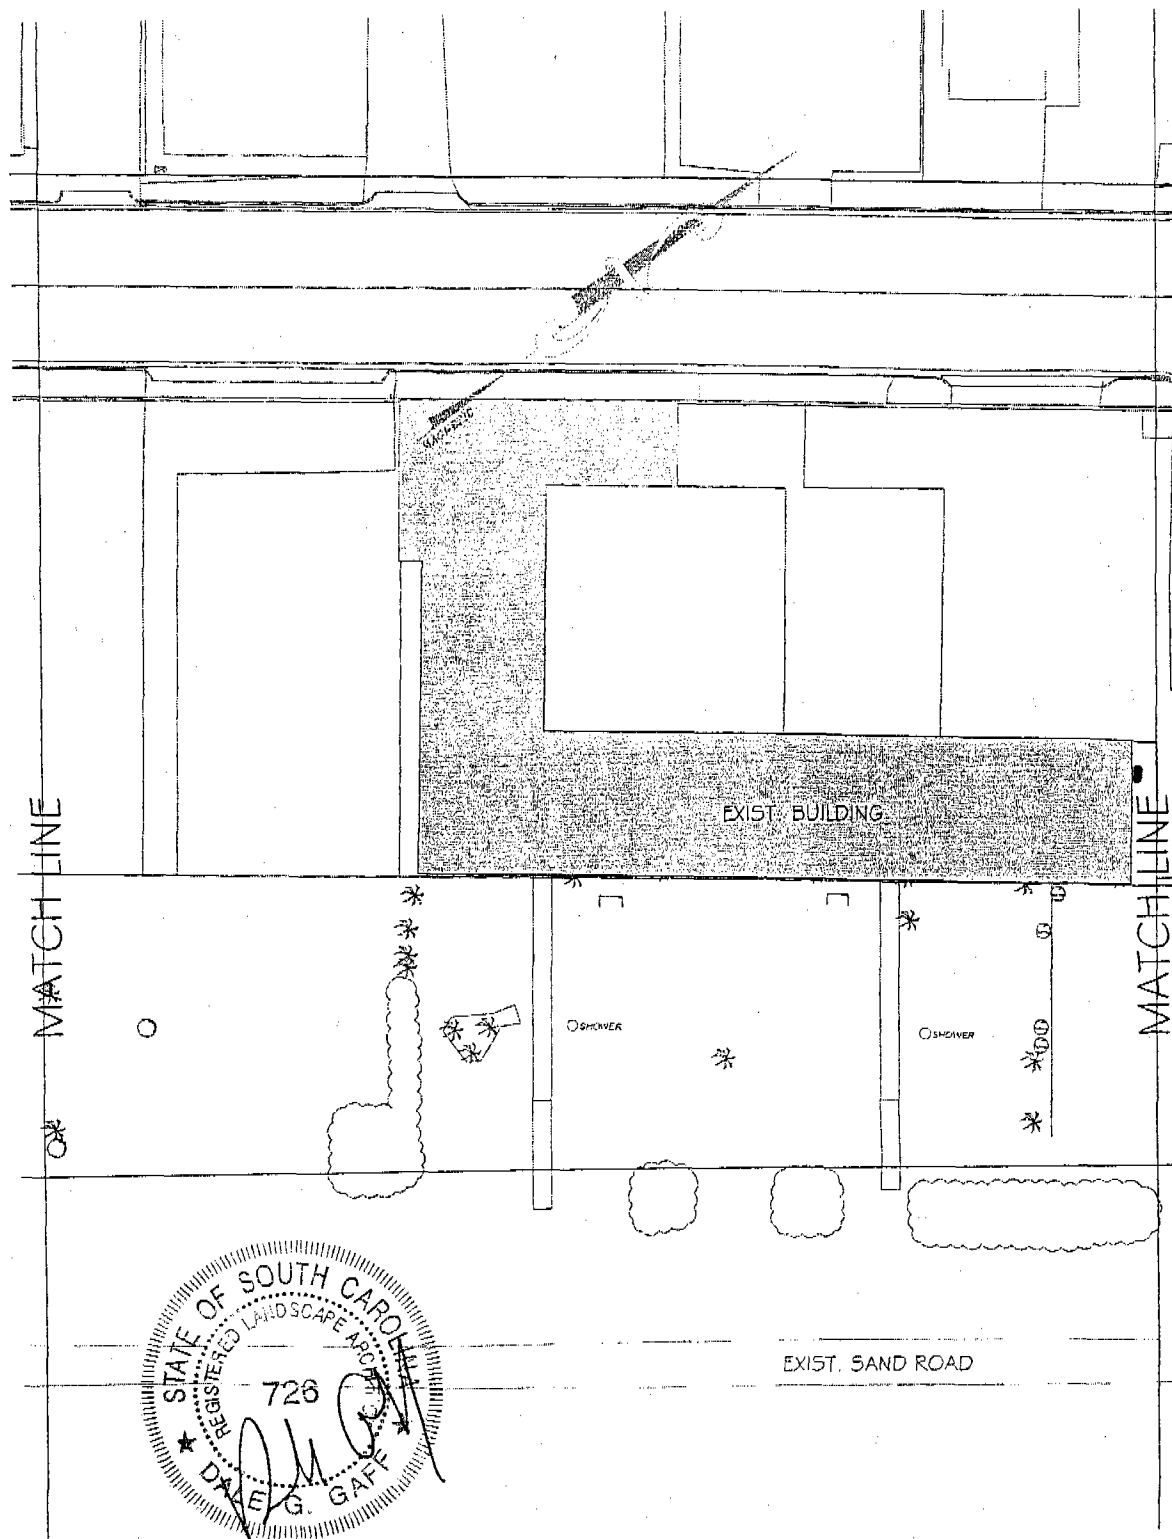


Coastal Science Associates, Inc.
P.O. Box 11687
Columbia, SC 29211
Tel. (803)-256-3081
Fax (803)-256-7475



Myrtle Beach Boardwalk & Promenade, Myrtle Beach, SC. The sheet shows the existing portion of the proposed work for 300' north of Sheet 9.

Date: October 2007
Approx. scale: 1" = 52'
Sheet 10 of 36

OKM-07-307-E

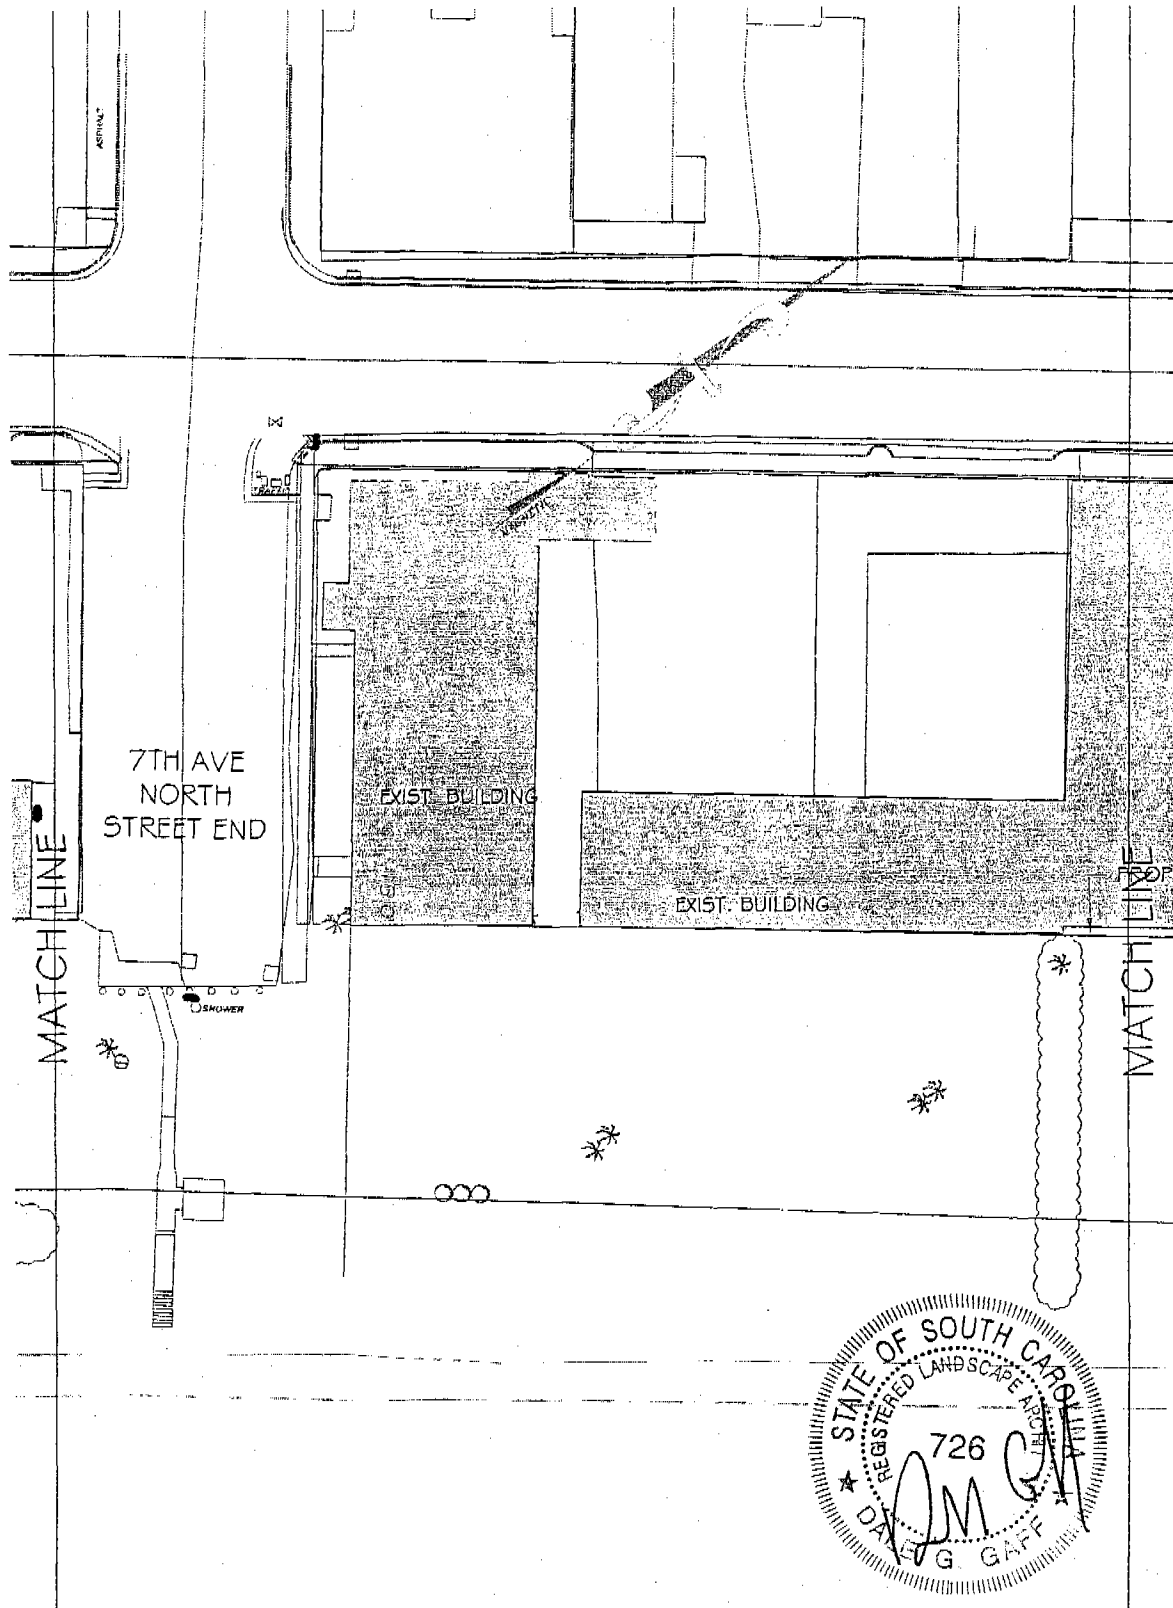


Coastal Science Associates, Inc.
P.O. Box 11687
Columbia, SC 29211
Tel. (803)-256-3081
Fax (803)-256-7475



Myrtle Beach Boardwalk & Promenade, Myrtle Beach, SC. The sheet shows the existing portion of the proposed work for 300' north of Sheet 10.

Date: October 2007
Approx. scale: 1" = 52'
Sheet 11 of 36

OCRM-07-307-E

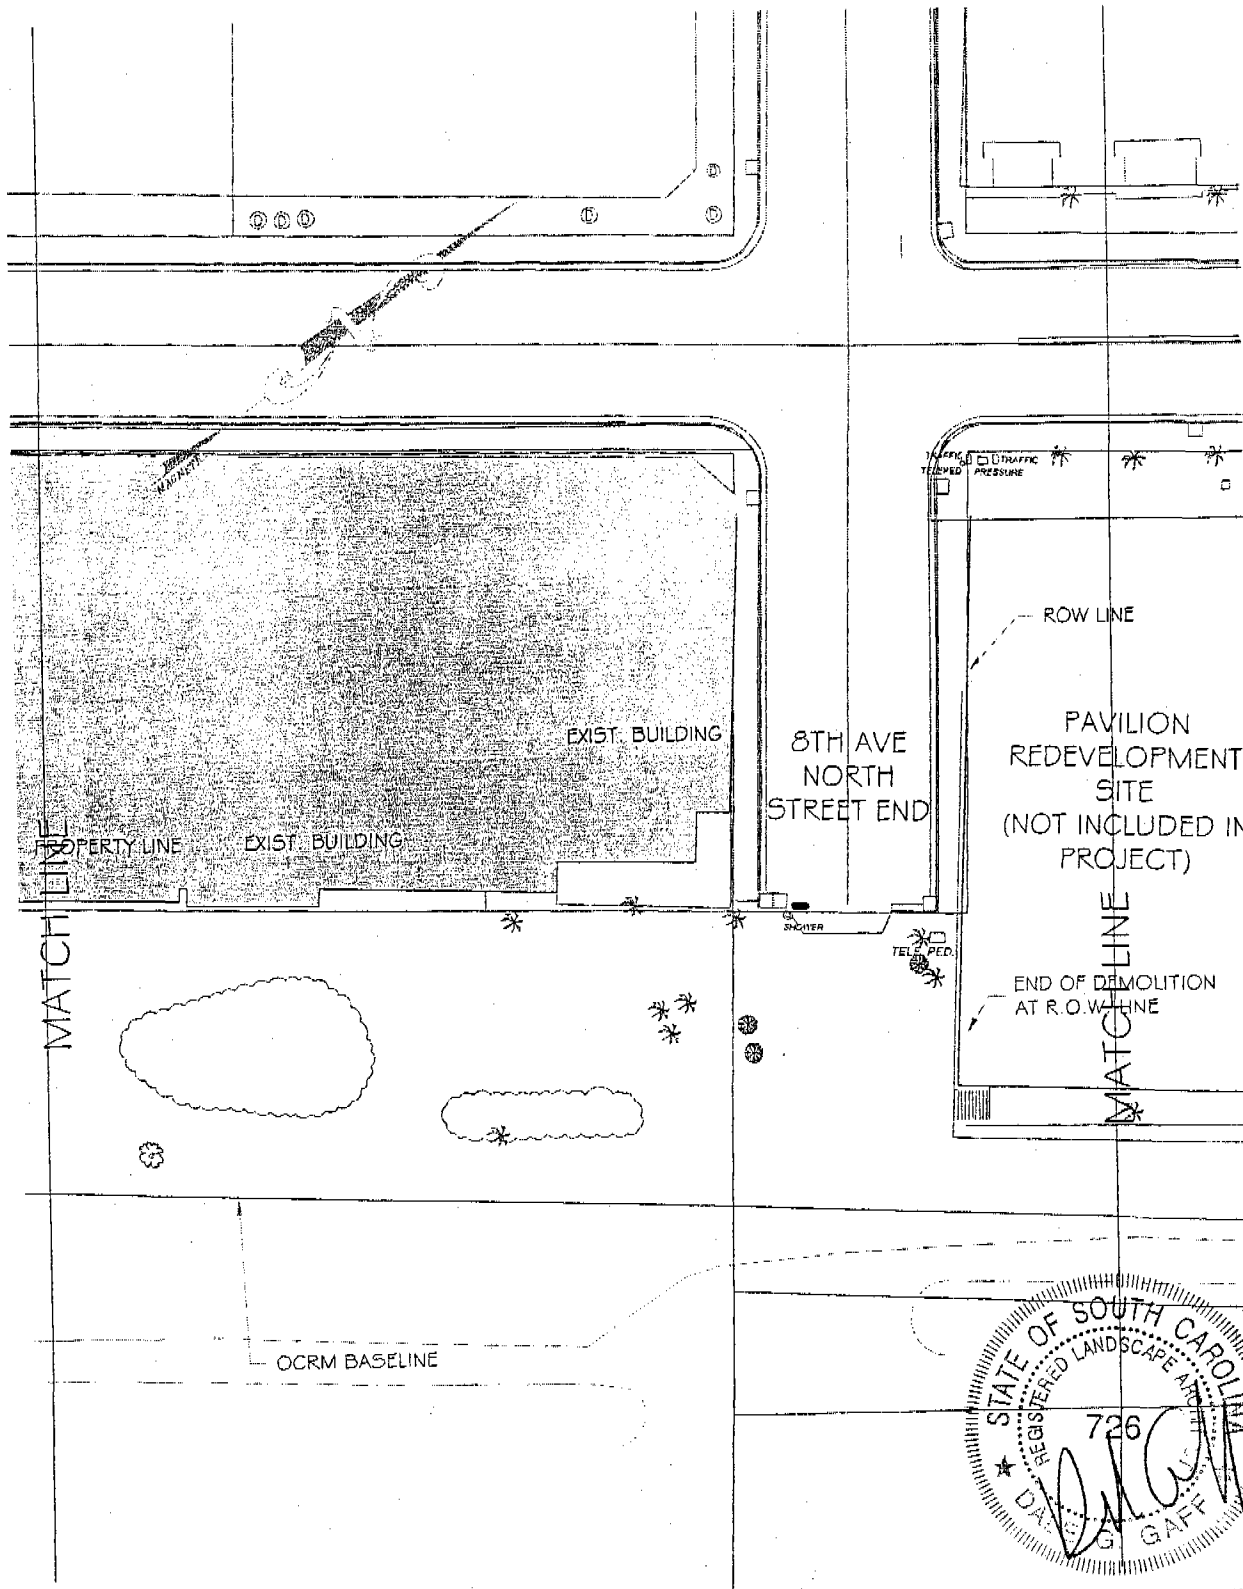


Coastal Science Associates, Inc.
P.O. Box 11687
Columbia, SC 29211
Tel. (803)-256-3081
Fax (803)-256-7475



Myrtle Beach Boardwalk & Promenade, Myrtle Beach, SC. The sheet shows the existing portion of the proposed work for 300' north of Sheet 11 and ending at the Pavilion.


Date: October 2007
Sheet 12 of 36

OCRM-07-307-E

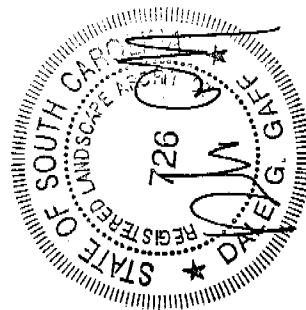

Date: October 2007
Sheet 13 of 36



OKRM-07-307-F

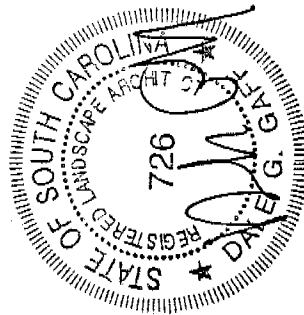

062M-07-307-E

P.O. Box 11687
Columbia, SC 29211
Tel. (803)-256-3081
Fax (803)-258-7475



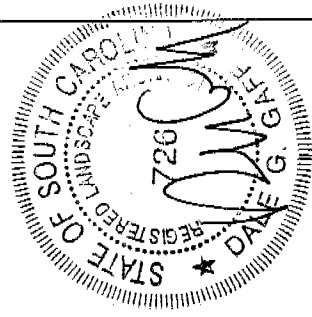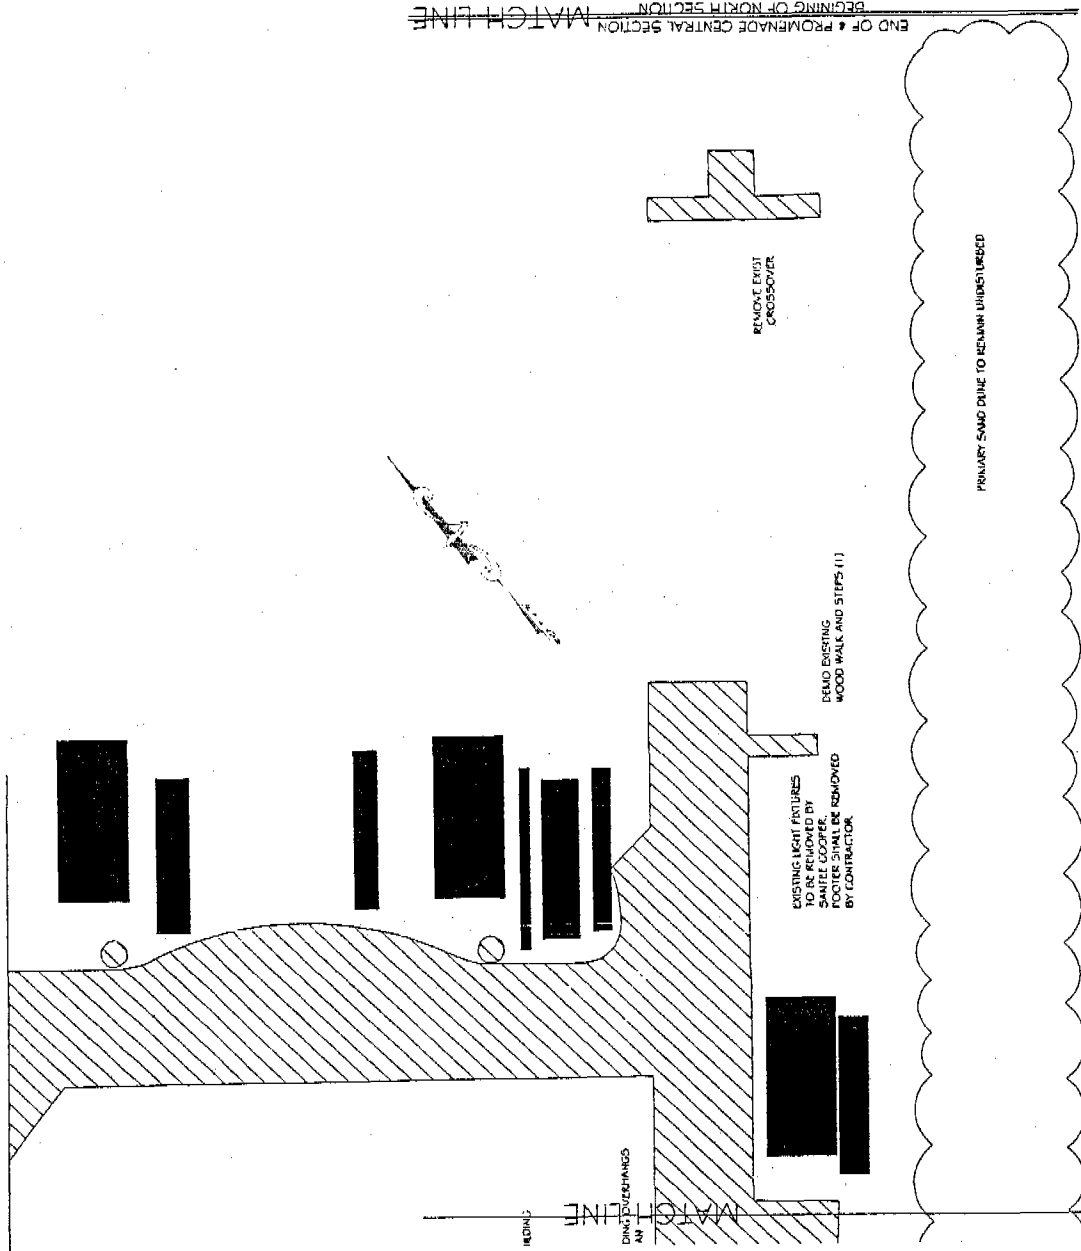

Date: October 2007
Sheet 15 of 36


02RM-07-307-E

Myrtle Beach Boardwalk & Promenade, Myrtle Beach, SC. The sheet shows the existing portion of the work extending north 300' of Sheet 14.

Coastal Science Associates, Inc.



P.O. Box 11687
Columbia, SC 29211
Tel. (803)-256-3081
Fax (803)-256-7475

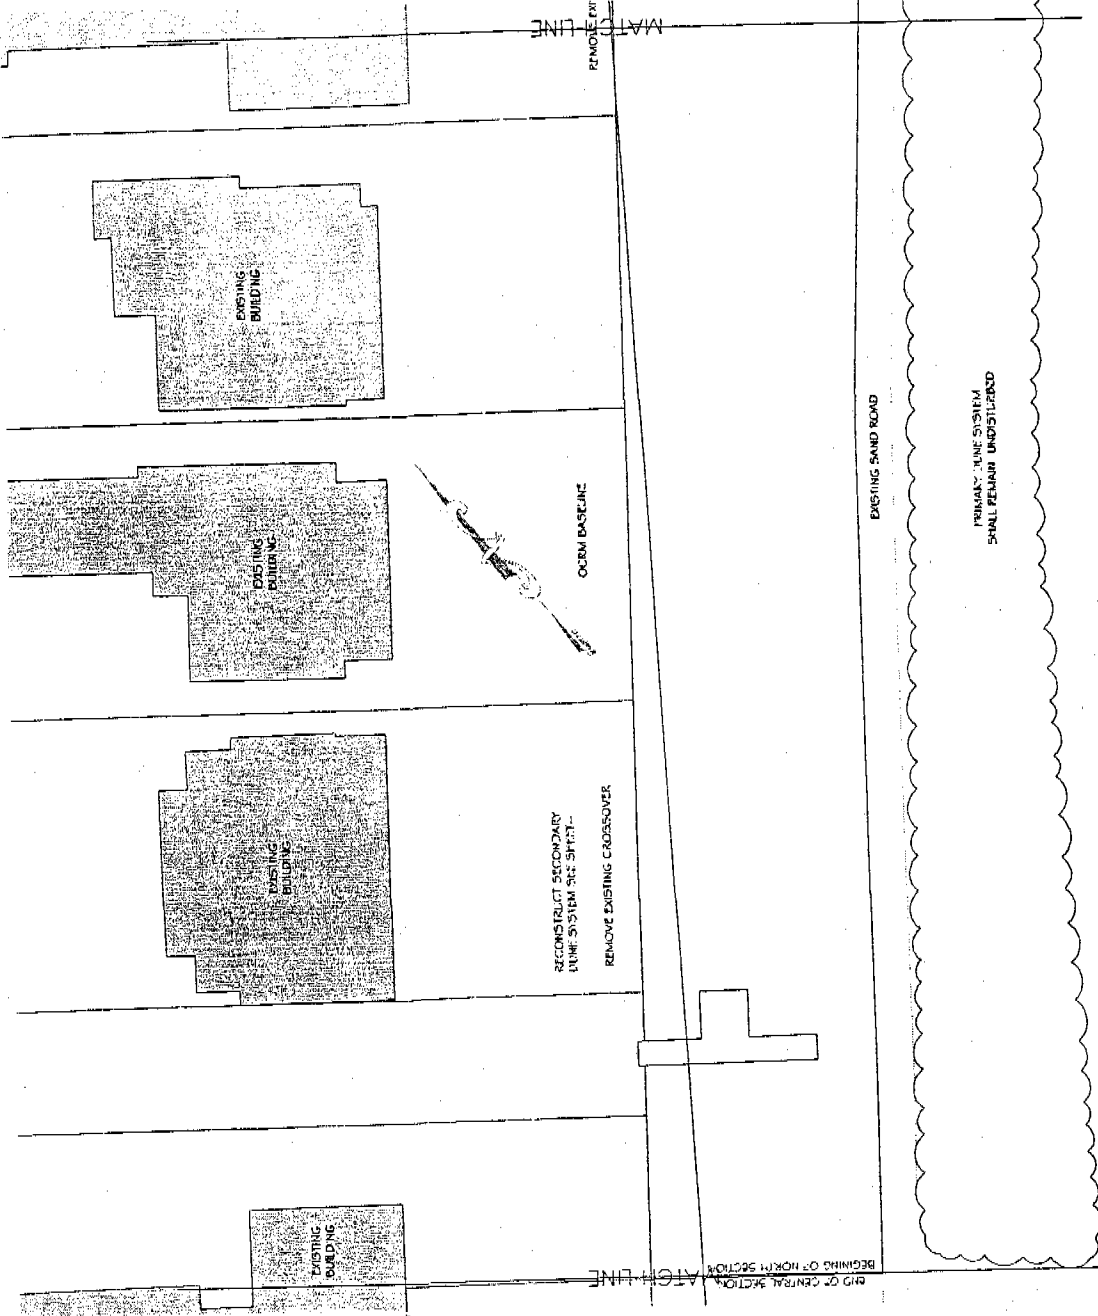

Date: October 2007
Sheet 16 of 36



Myrtle Beach Boardwalk & Promenade, Myrtle Beach, SC. The sheet shows the existing portion of the work extending north 300' of Sheet 15.

Coastal Science Associates, Inc.

P.O. Box 11687
Columbia, SC 29211
Tel. (803)-256-3081
Fax (803)-256-7475



0244-07-307-E

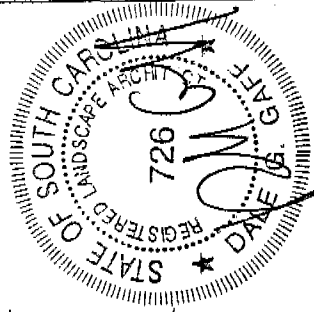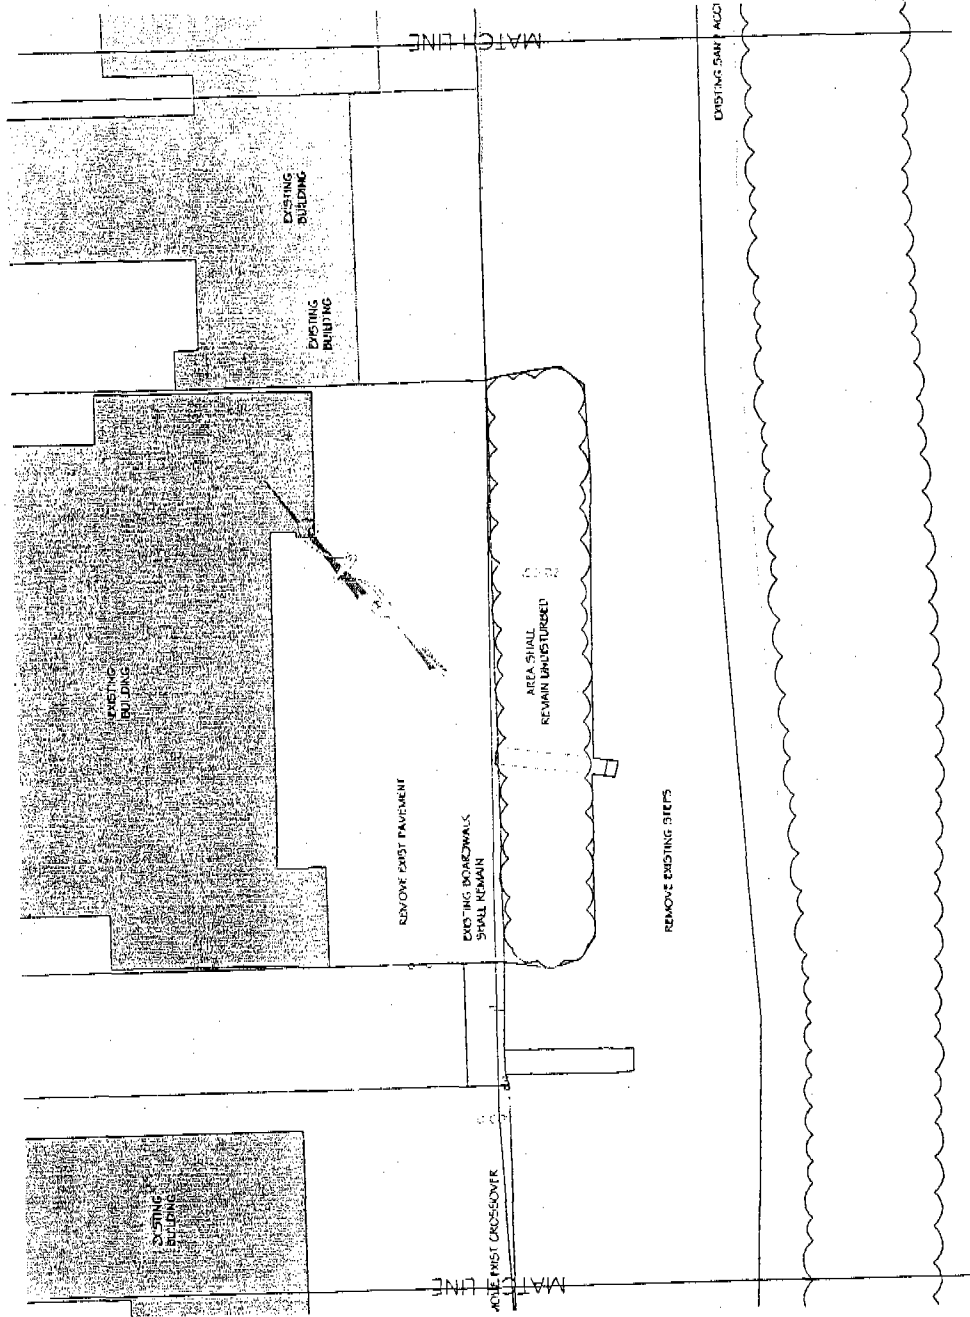


Date: October 2007
Sheet 17 of 36

CRM-07-307-E

Myrtle Beach Boardwalk & Promenade, Myrtle Beach, SC. The sheet shows the existing portion of the work extending north 300' of Sheet 16.



Coastal Science Associates, Inc.

P.O. Box 11687
Columbia, SC 29211
Tel. (803)-296-3861
Fax (803)-296-7475

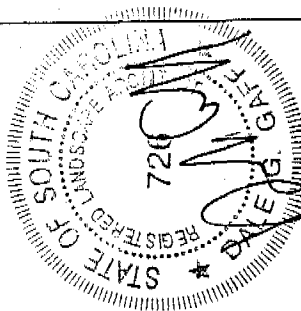

04RM-07-307-E

P.O. Box 11687
Columbia, SC 28211
Tel. (803)-258-3081
Fax (803)-258-7475

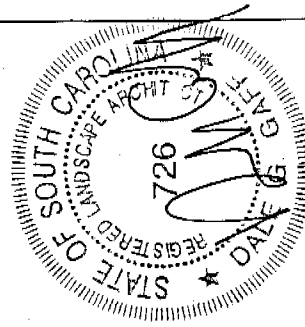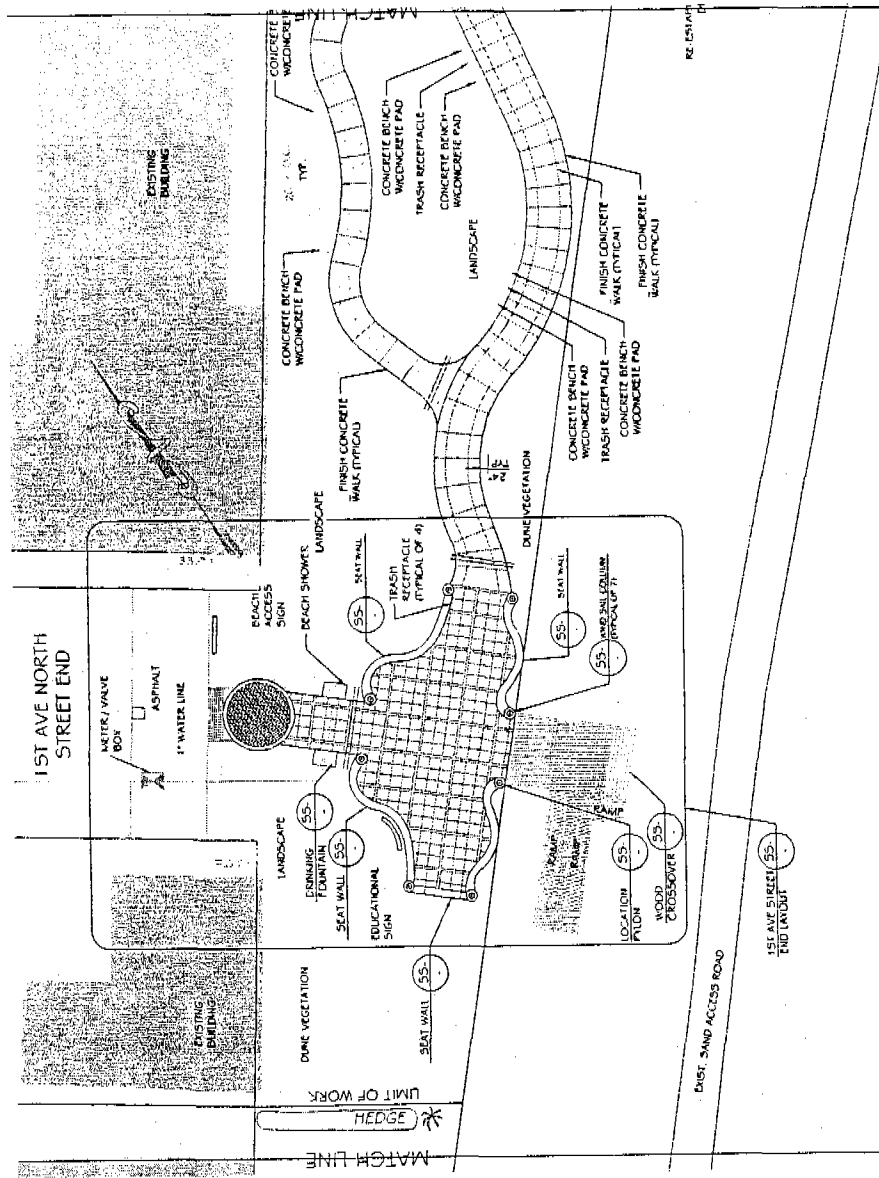

Date: October 2007
Sheet 19 of 36



OCR-07-307-E

Myrtle Beach Boardwalk & Promenade, Myrtle Beach, SC. The sheet shows the southern extent of the proposed work beginning at 1st Ave North and extending 300' north.

Coastal Science Associates, Inc.

P.O. Box 11687
Columbia, SC 29211
Tel: (803)-256-3081
Fax: (803)-256-7475



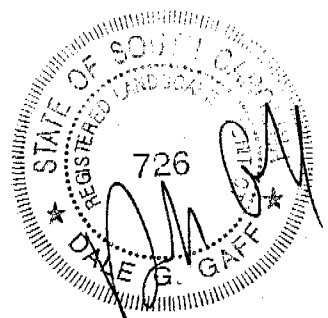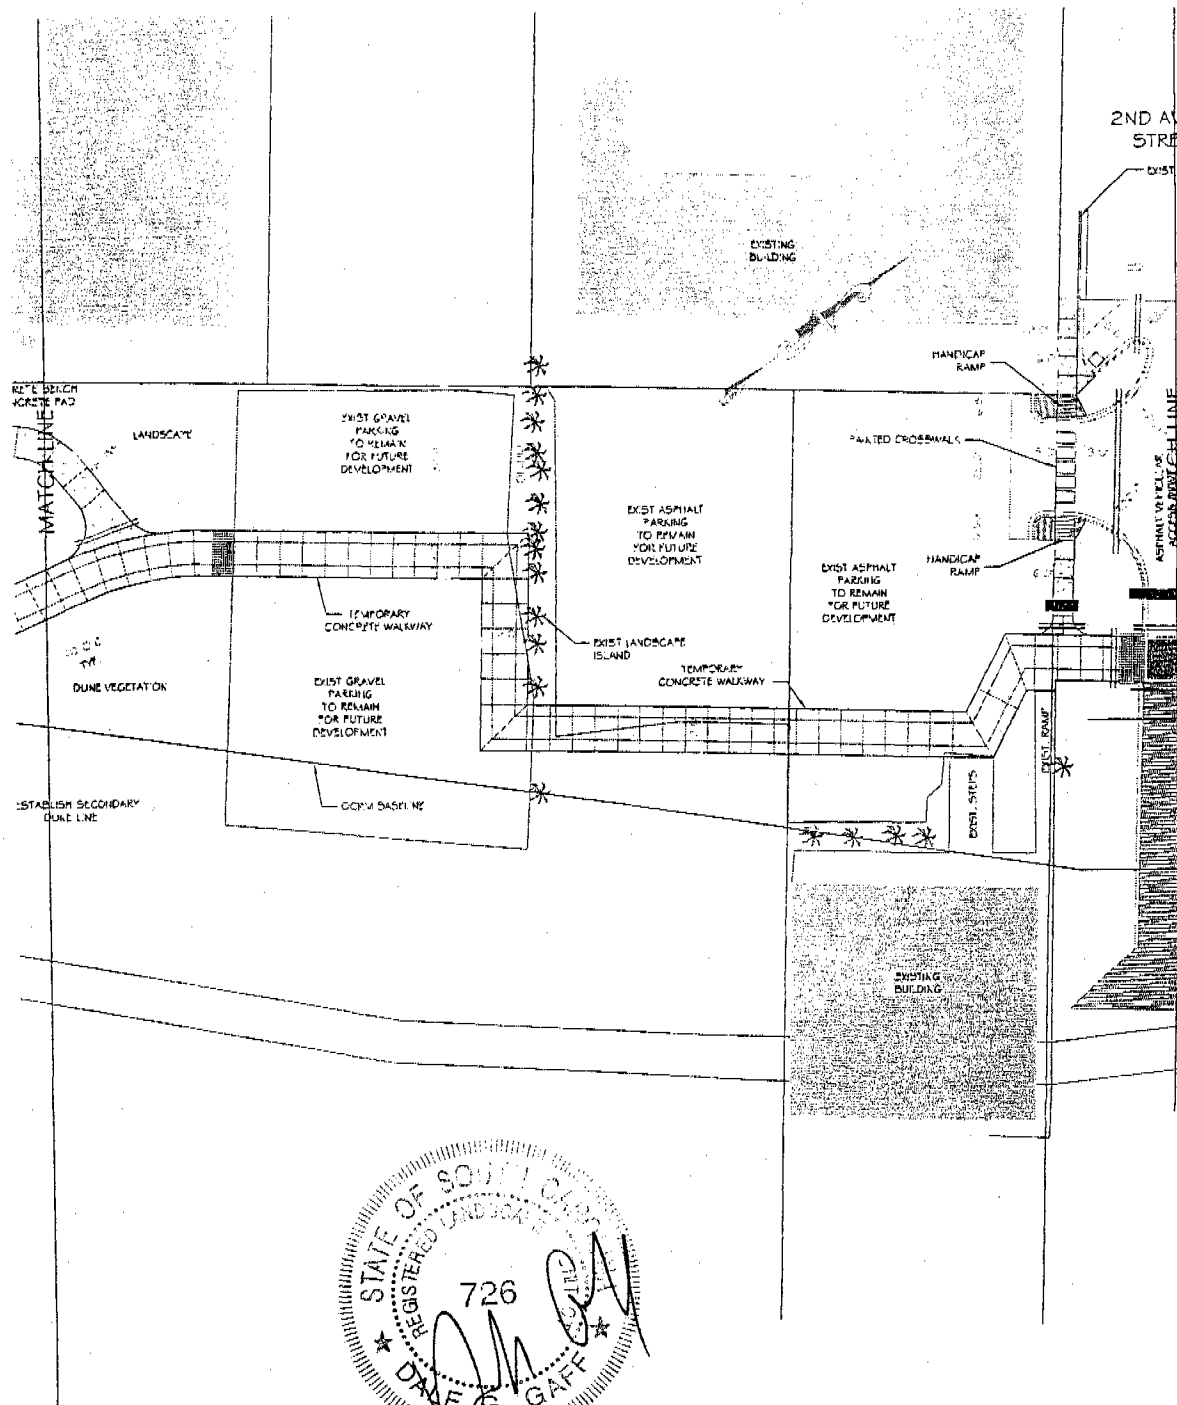



Coastal Science Associates, Inc.
P.O. Box 11687
Columbia, SC 29211
Tel. (803)-256-3081
Fax (803)-256-7475

Myrtle Beach Boardwalk & Promenade, Myrtle Beach, SC. The sheet shows the portion of the proposed work for 300' north of sheet 19.

Date: October 2007
Sheet 20 of 36

OKRM-07-307-E



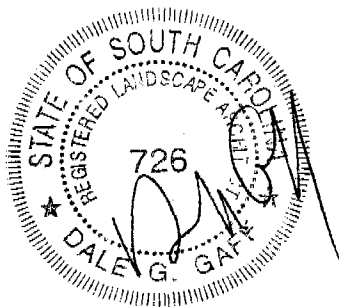
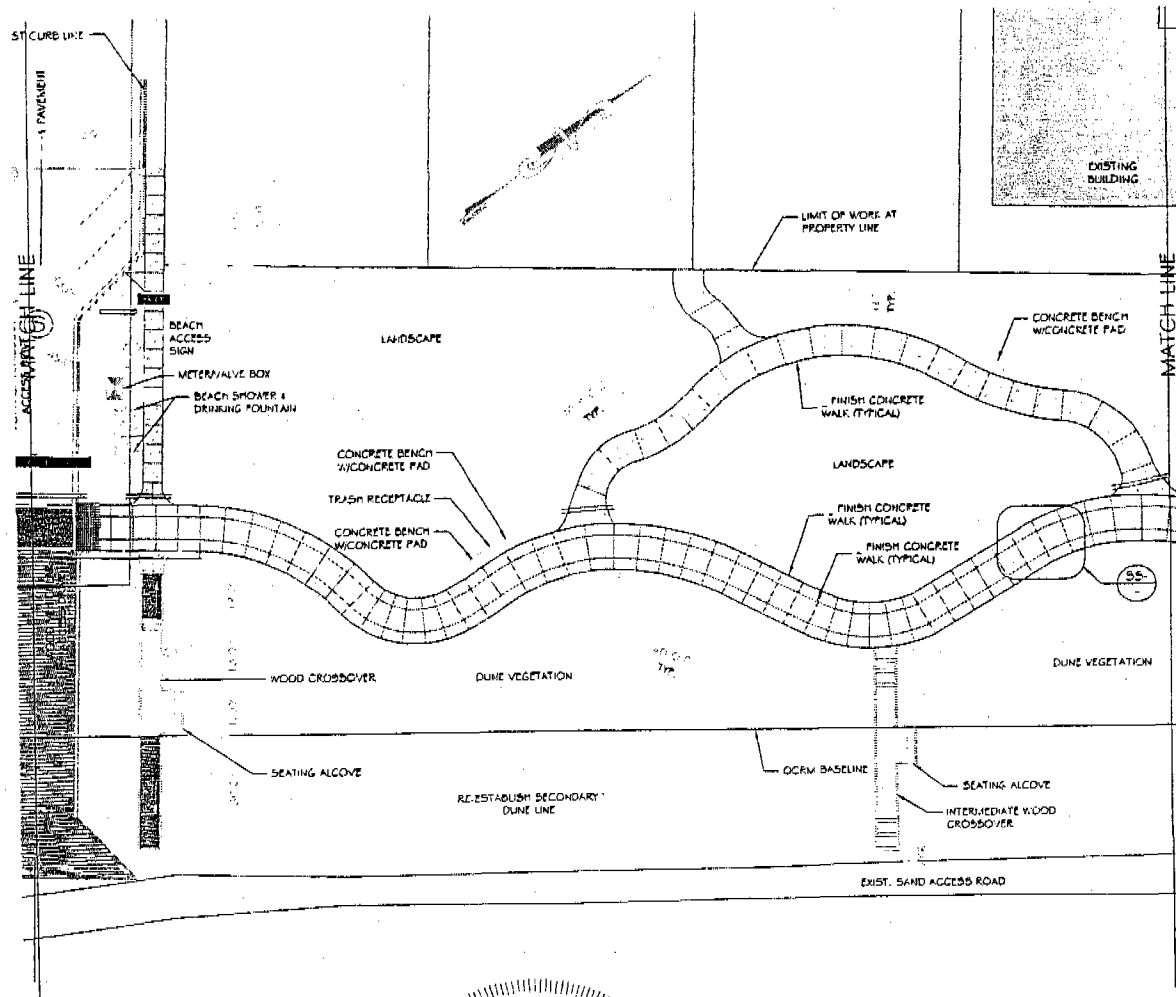


Coastal Science Associates, Inc.
P.O. Box 11687
Columbia, SC 29211
Tel. (803)-256-3081
Fax (803)-256-7475

Myrtle Beach Boardwalk & Promenade, Myrtle Beach, SC. The sheet shows the portion of the proposed work for 300' north of sheet 20.

Date: October 2007
Sheet 21 of 36

OCR-07-307-E

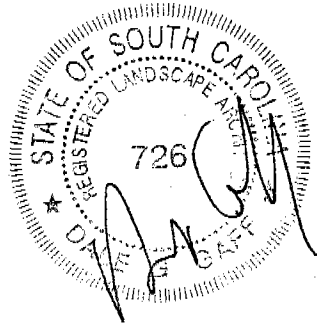
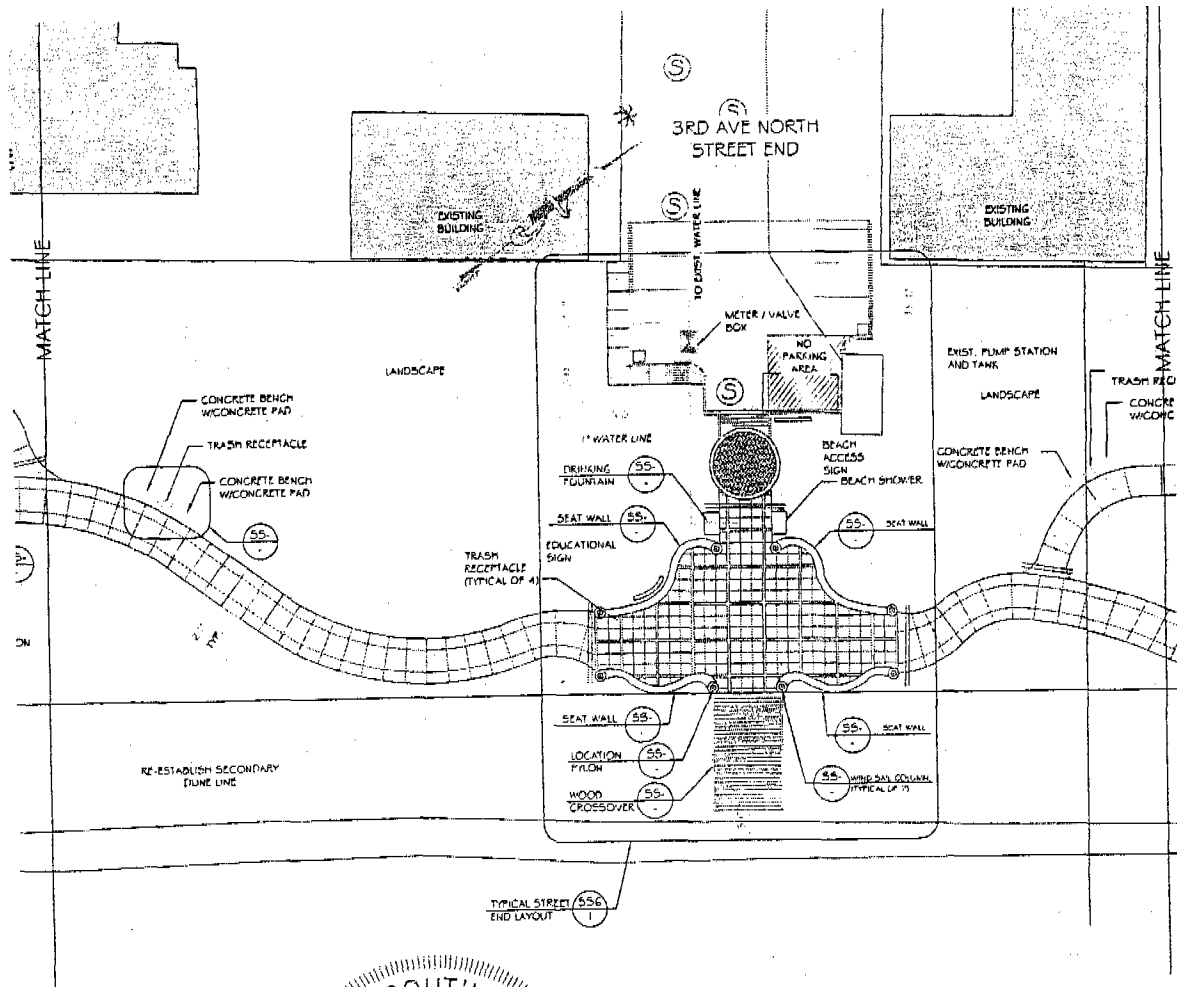


Coastal Science Associates, Inc.
P.O. Box 11687
Columbia, SC 29211
Tel. (803)-256-3081
Fax (803)-256-7475

Myrtle Beach Boardwalk & Promenade, Myrtle Beach, SC. The sheet shows the portion of the proposed work for 300' north of sheet 21.

Date: October 2007
Sheet 22 of 36

CRM-07-307-E

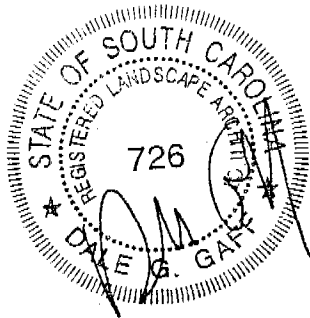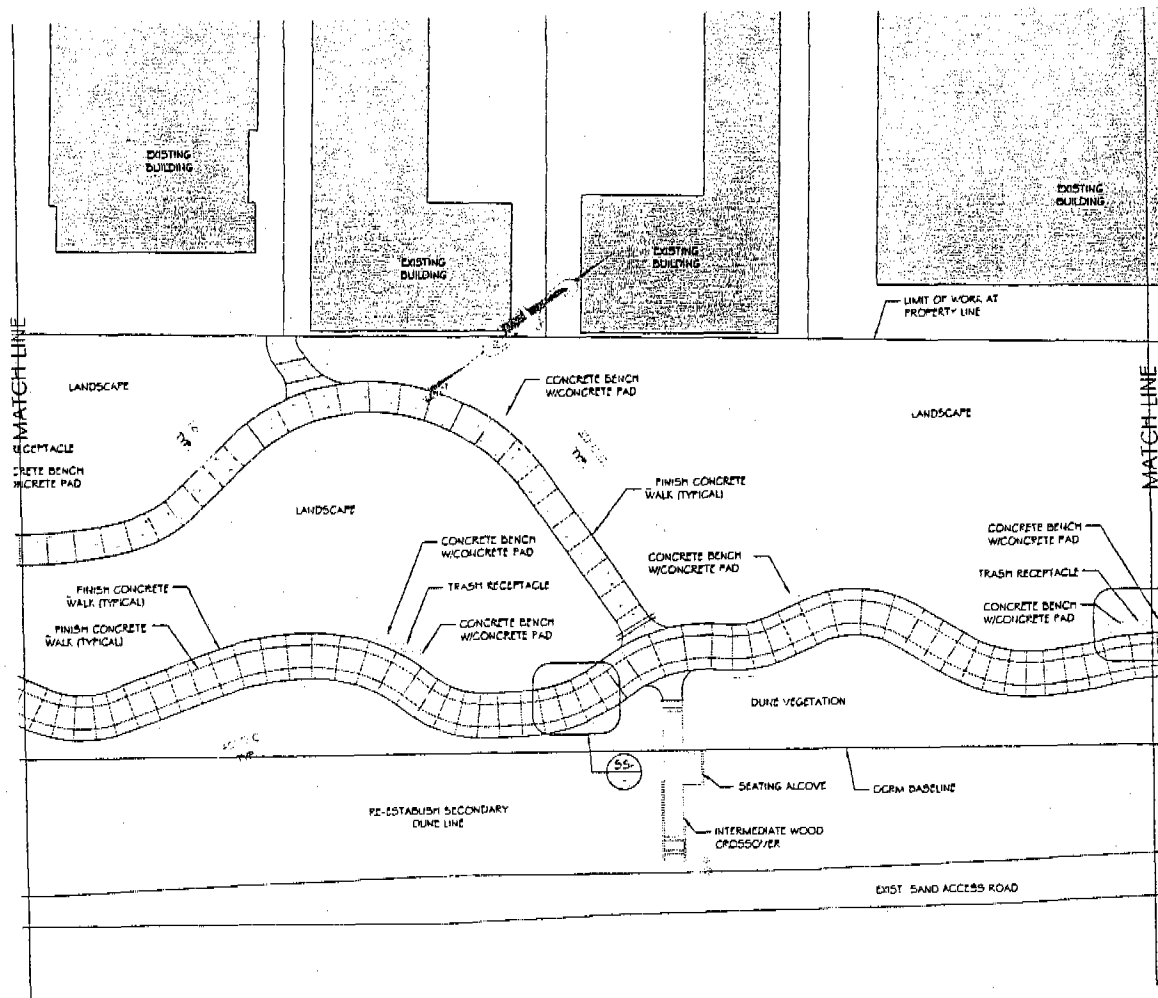



Coastal Science Associates, Inc.
P.O. Box 11687
Columbia, SC 29211
Tel. (803)-256-3081
Fax (803)-256-7475



Myrtle Beach Boardwalk & Promenade, Myrtle Beach, SC. The sheet shows the portion of the proposed work for 300' north of sheet 22.

Date: October 2007
Sheet 23 of 36

CRM-07-307-E

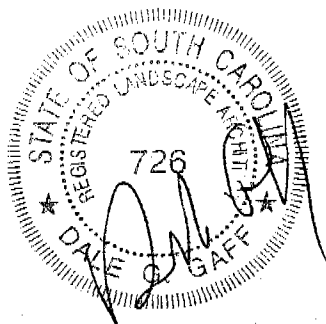
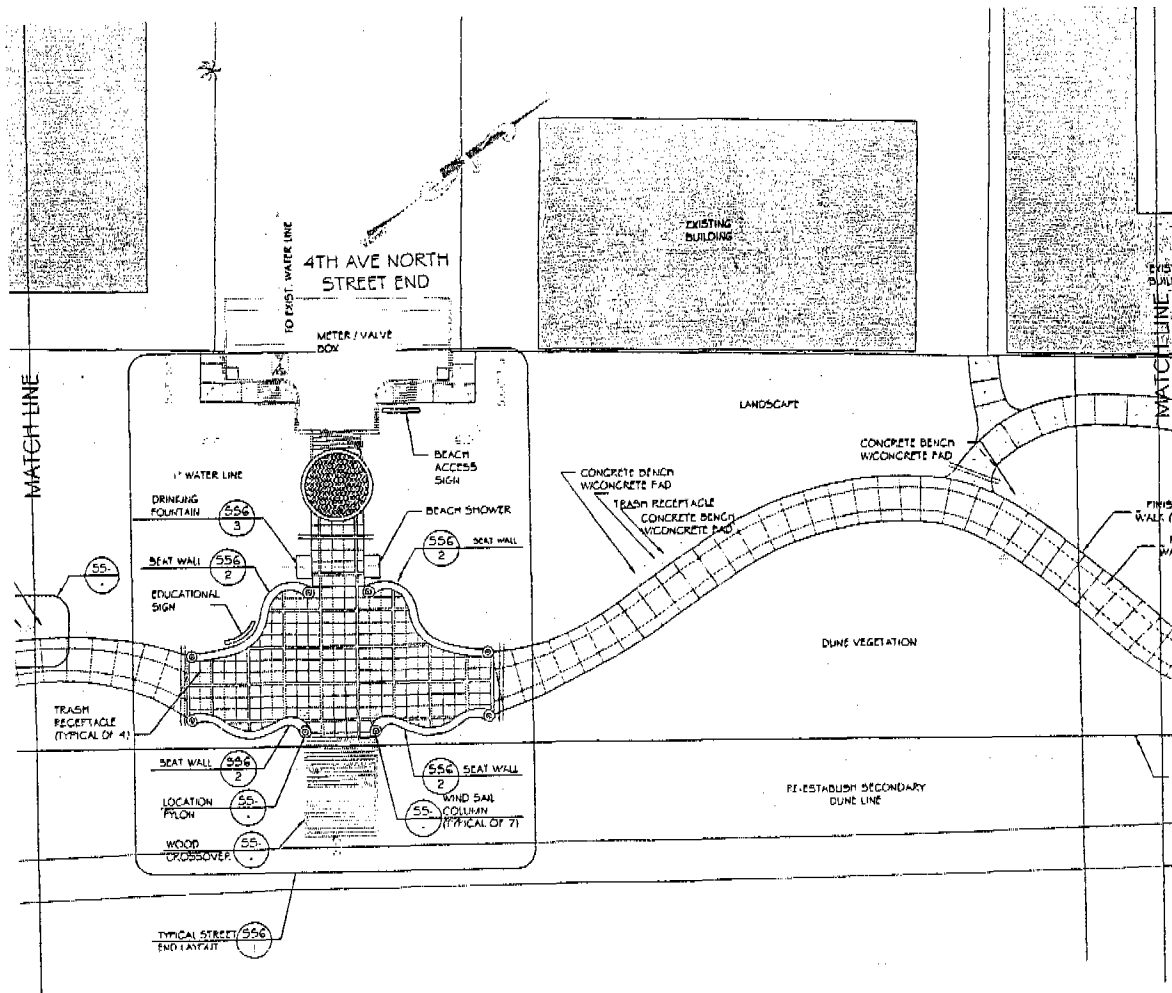


Coastal Science Associates, Inc.
P.O. Box 11687
Columbia, SC 29211
Tel. (803)-256-3081
Fax (803)-256-7475

Myrtle Beach Boardwalk & Promenade, Myrtle Beach, SC. The sheet shows the portion of the proposed work for 300' north of sheet 23.

Date: October 2007
Sheet 24 of 36

CRM-07-307-E

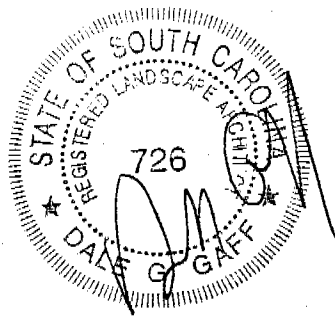
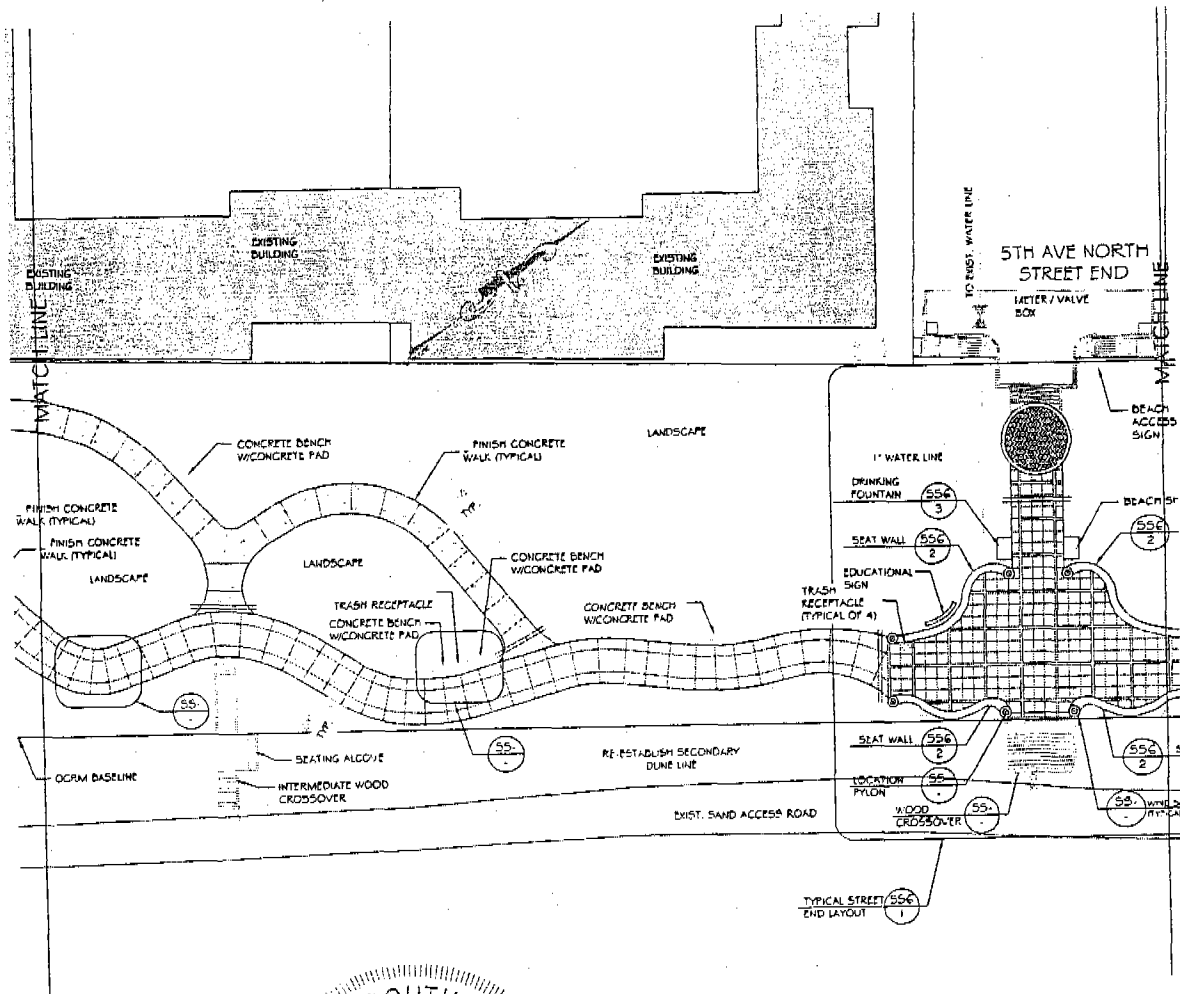


Coastal Science Associates, Inc.
P.O. Box 11687
Columbia, SC 29211
Tel. (803)-256-3081
Fax (803)-256-7475

Myrtle Beach Boardwalk & Promenade, Myrtle Beach, SC. The sheet shows the portion of the proposed work for 300' north of sheet 24.

Date: October 2007
Sheet 25 of 36

OKRM-07-307-E

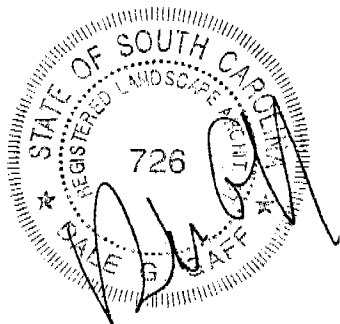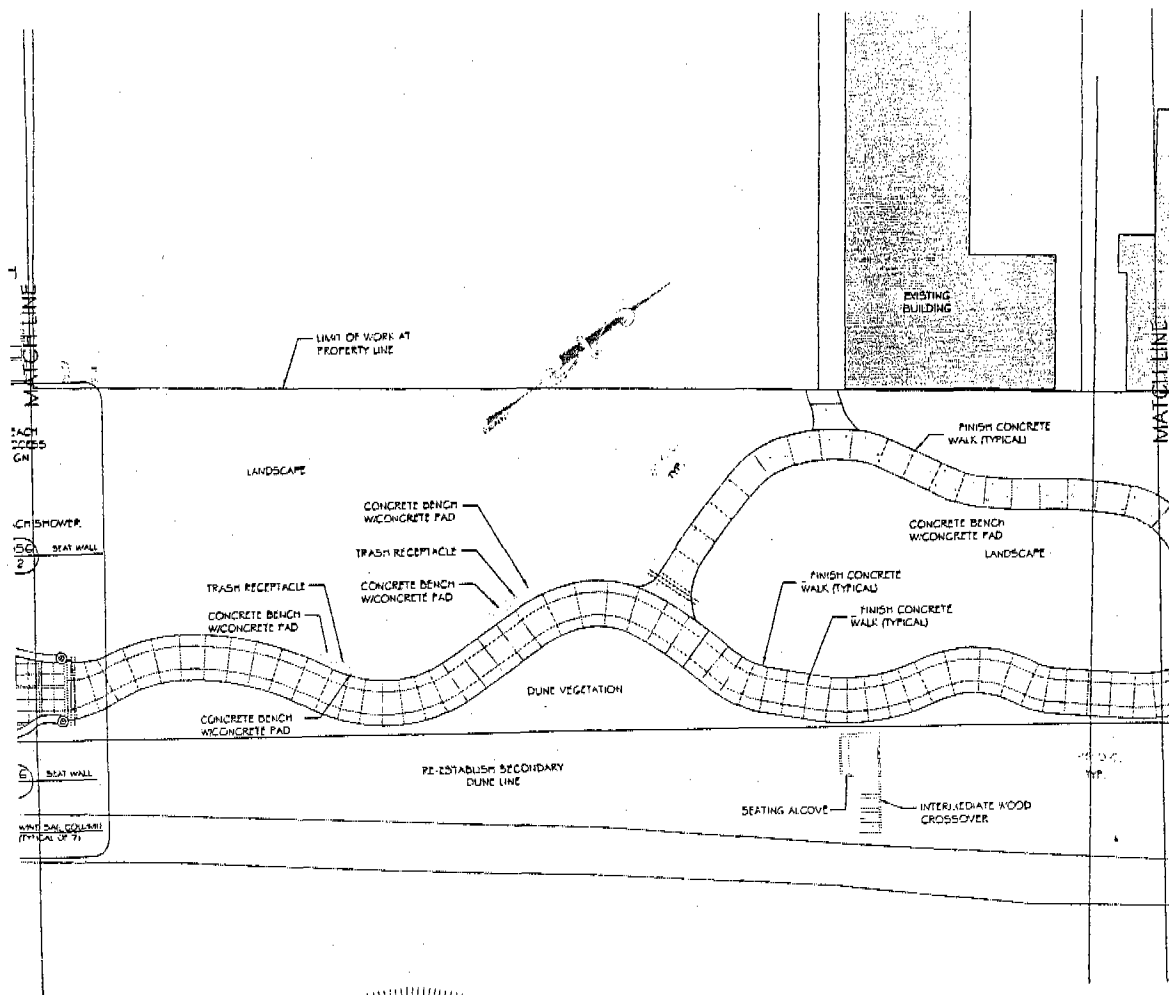


Coastal Science Associates, Inc.
P.O. Box 11687
Columbia, SC 29211
Tel. (803)-256-3081
Fax (803)-256-7475

Myrtle Beach Boardwalk & Promenade, Myrtle Beach, SC. The sheet shows the portion of the proposed work for 300' north of sheet 25.

Date: October 2007
Sheet 26 of 36

CRM-07-307-E




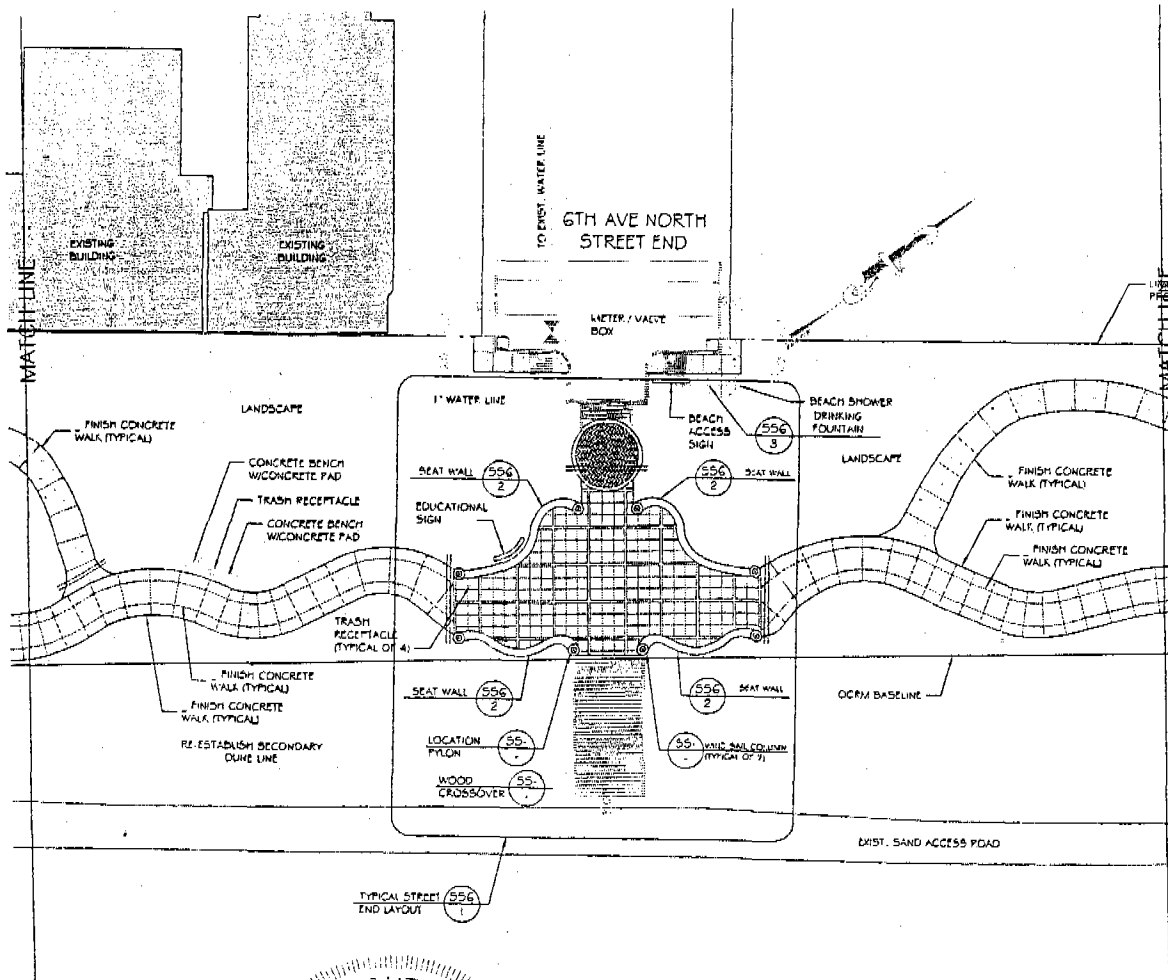


Coastal Science Associates, Inc.
P.O. Box 11687
Columbia, SC 29211
Tel. (803)-256-3081
Fax (803)-256-7475

Myrtle Beach Boardwalk & Promenade, Myrtle Beach, SC. The sheet shows the portion of the proposed work for 300' north of sheet 26.

Date: October 2007
Sheet 27 of 36

OCRM-07-307-E

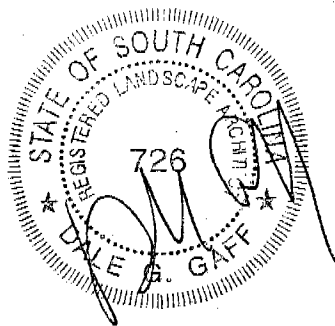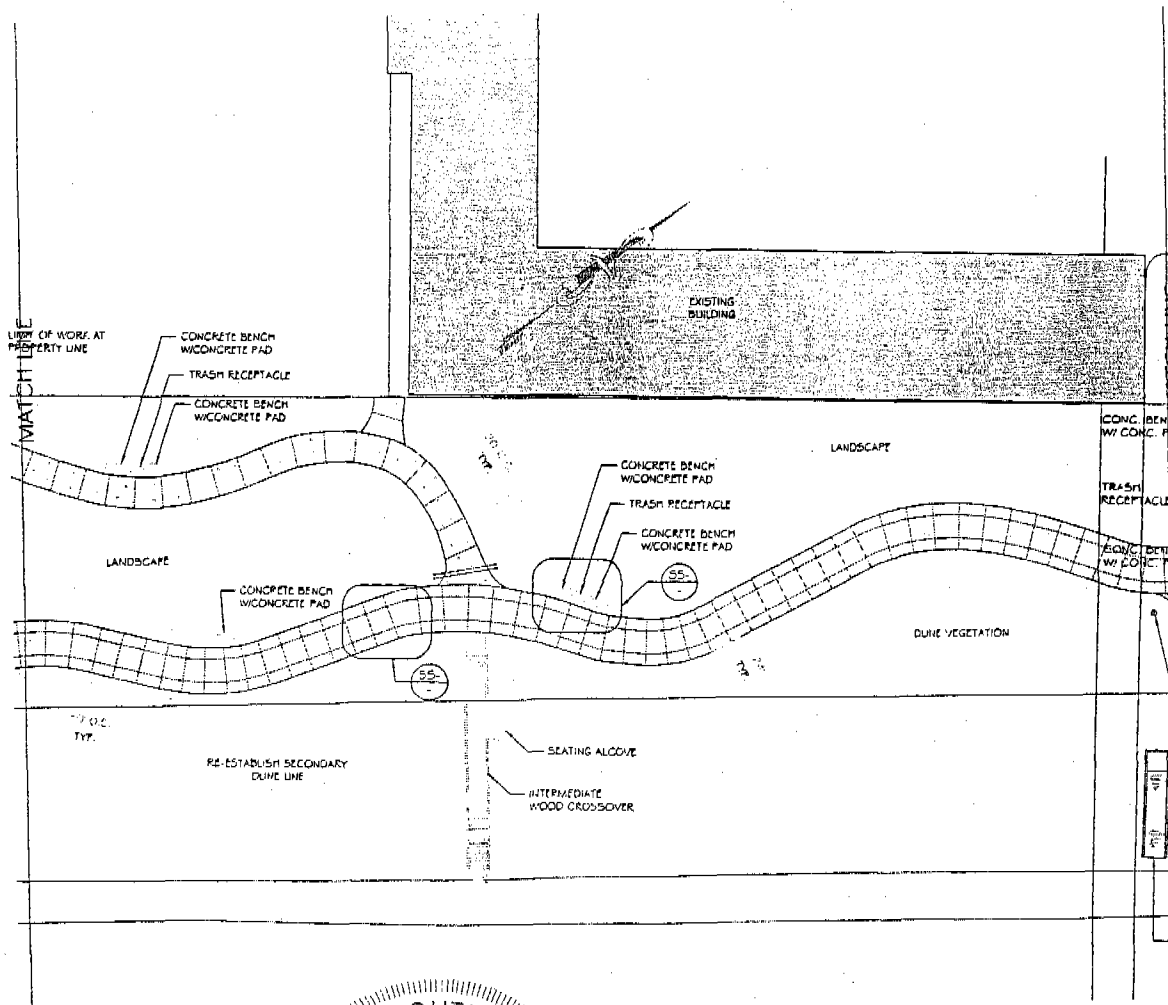



Coastal Science Associates, Inc.
P.O. Box 11687
Columbia, SC 29211
Tel. (803) 256-3081
Fax (803) 256-7476



Myrtle Beach Boardwalk & Promenade, Myrtle Beach, SC. The sheet shows the portion of the proposed work for 300' north of sheet 27.

Date: October 2007
Sheet 28 of 36

CRM-07-307-E

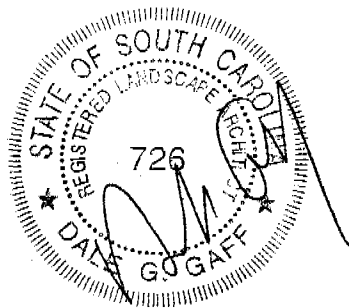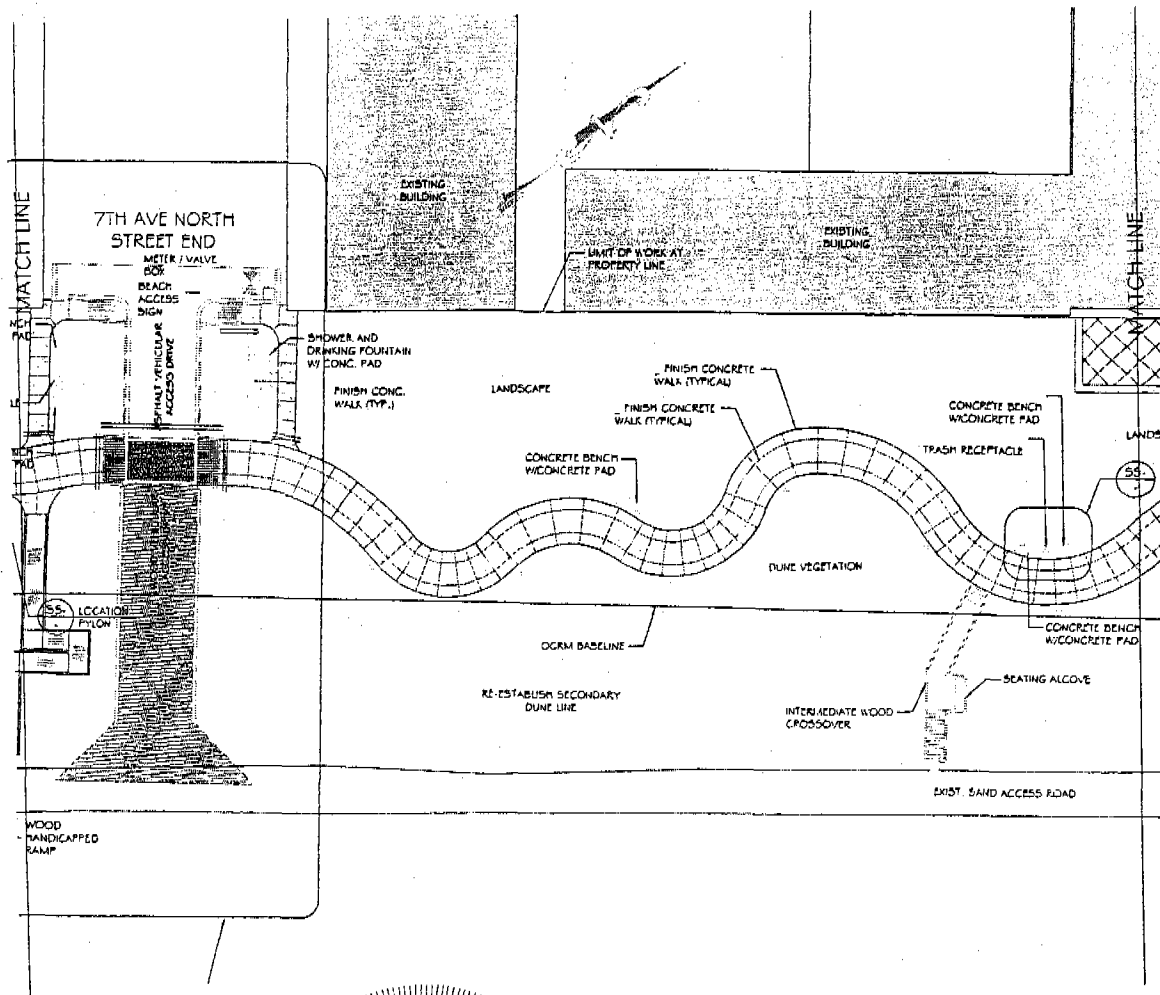



Coastal Science Associates, Inc.
P.O. Box 11687
Columbia, SC 29211
Tel. (803)-256-3081
Fax (803)-256-7475



Myrtle Beach Boardwalk & Promenade, Myrtle Beach, SC. The sheet shows the portion of the proposed work for 300' north of sheet 28.

Date: October 2007
Sheet 29 of 36

OCRM-07-307-E

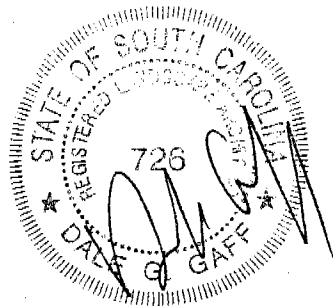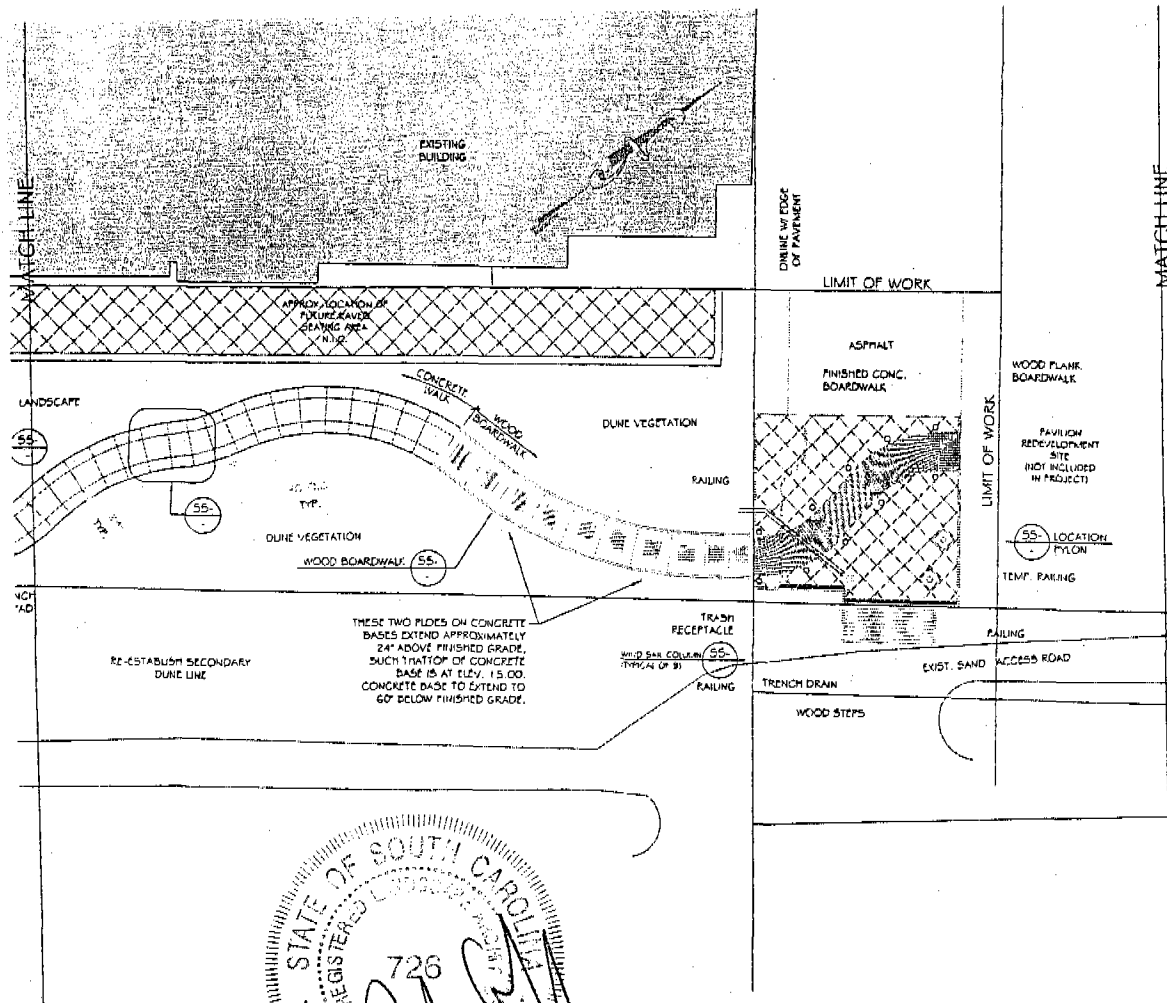


Coastal Science Associates, Inc.
P.O. Box 11687
Columbia, SC 29211
Tel. (803)-256-3081
Fax (803)-256-7475

Myrtle Beach Boardwalk & Promenade, Myrtle Beach, SC. The sheet shows the existing portion of the proposed work for 300' north of Sheet 29 and ending at the Pavilion.


Date: October 2007
Sheet 30 of 36

OCR-07-307-E

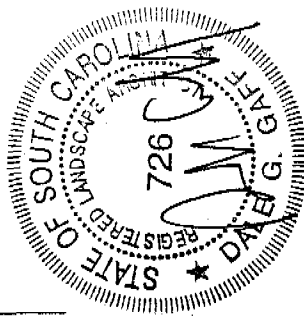

Date: October 2007
Sheet 31 of 36


CRM-07-307E

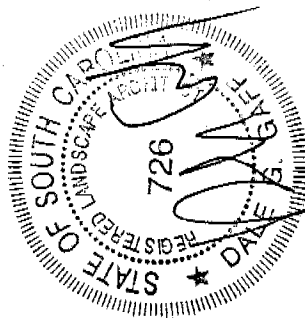

02RM-07-307-E

P.O. Box 11687
Columbia, SC 29211
Tel. (803)-255-3081
Fax (803)-255-7475



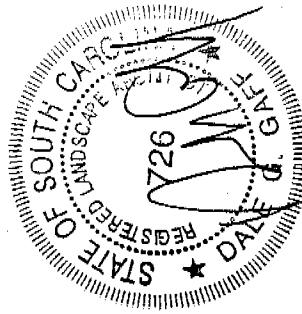


OCR/M-07-307-E

Myrtle Beach Boardwalk & Promenade, Myrtle Beach, SC. The sheet shows the existing portion of the work extending north 300' of Sheet 32.

Coastal Science Associates, Inc.

**P.O. Box 11887
Columbia, SC 29211
Tel. (803)-256-3081
Fax (803)-256-7475**

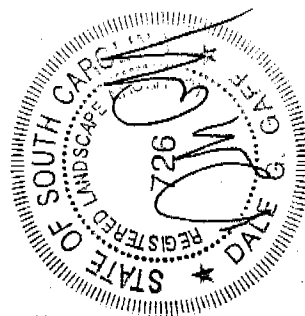


Date: October 2007
Sheet 34 of 36

ARM-07-307-E

Coastal Science Associates, Inc.

P.O. Box 11687
Columbia, SC 29211
Tel. (803)-256-3081
Fax (803)-256-7475.



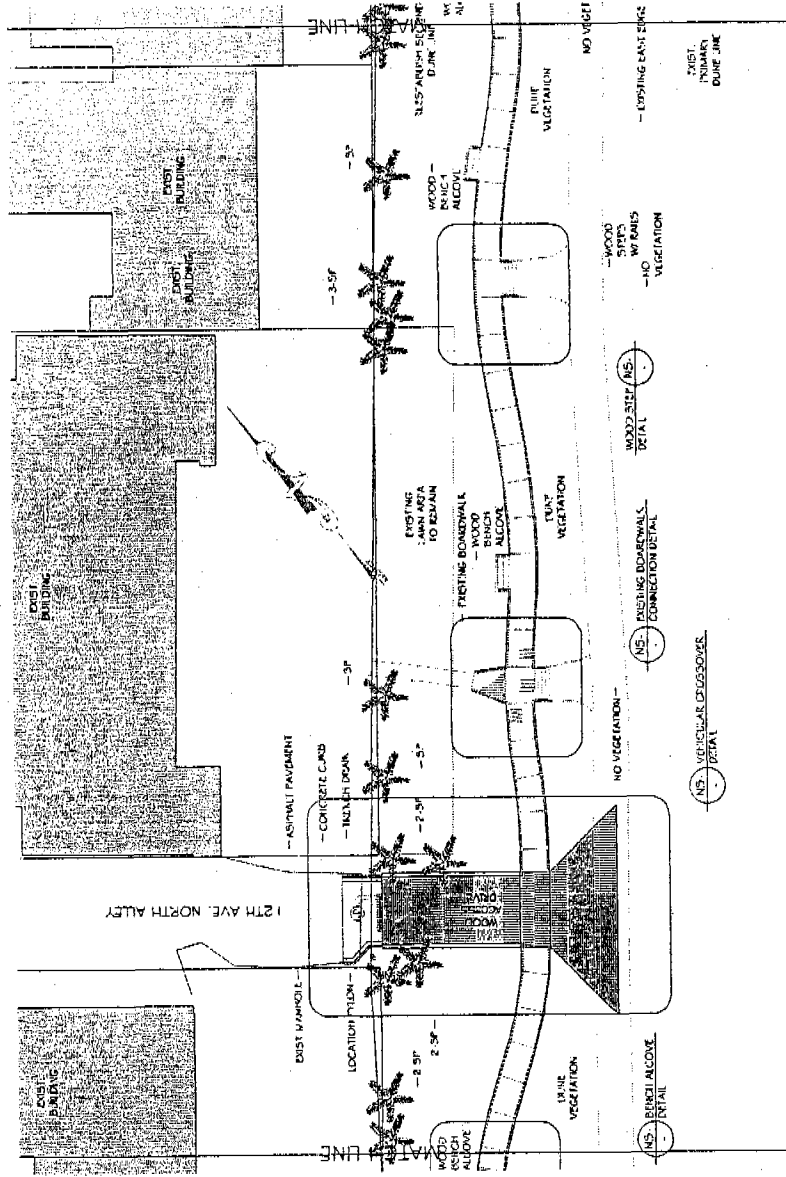


Coastal Science Associates, Inc.
P.O. Box 11887
Columbia, SC 29211
Tel. (803) 256-3081
Fax (803) 256-7475



Myrtle Beach Boardwalk & Promenade, Myrtle Beach, SC. The sheet shows the existing portion of the work extending north 300' of Sheet 34.

Date: October 2007
Sheet 35 of 36

CRM-07-307-E

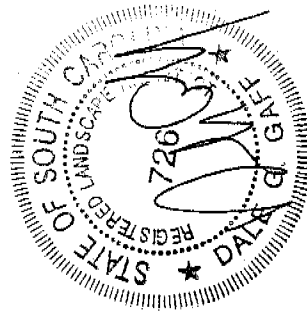

Sheet 30 of 30
OKM-07-307-E

Coastal Science Associates, Inc.
P.O. Box 11687
Columbia, SC 29211
Tel. (803)-256-3081
Fax (803)-256-7475

**SCDHEC OFFICE OF OCEAN AND COASTAL RESOURCE MANAGEMENT
PERMIT APPLICATION PUBLIC NOTICE**

November 30, 2007

Permit Number:
Permit ID:

OCRM-07-310-T
61332

The SCDHEC Office of Ocean and Coastal Resource Management has received an application for a permit for the alteration of a critical area. This application was submitted pursuant to the Coastal Zone Management Act (Act 123) of the 1977 South Carolina General Assembly. The application, in brief, is described as follows:

APPLICANT: Dennis Forsberg
C/O Forsberg Engineering & Surveying Inc
PO Box 30575
Charleston, SC 29417

LOCATION: On and adjacent to the Wando River at 2260 Hartsfords Bluff Circle, Rivertowne, Mount Pleasant, Charleston County, South Carolina. TMS#: 583-01-00-011.

WORK: The work as proposed and shown on the attached drawings consists of constructing a dock. Specifically, the applicant seeks to build a 4' x 380' walkway, with handrails, leading to a covered 10' x 10' fixed pierhead. Floodside of the pierhead, a covered 10' x 20' four-pile boatlift is proposed. Channelward of the pierhead, a 4' ramp will access 10' x 20' floating dock. The work as described is for the applicant's private recreational use.

This public notice is being distributed to all known interested persons and agencies to assist in developing facts on which a decision by OCRM can be based. Comments concerning the proposed work should be submitted in writing, setting forth sufficient detail to furnish a clear understanding of the reasons for support or opposition.


The decision to issue or deny a permit will be based on the individual merits of the application, the policies specified in the South Carolina Coastal Zone Management Act, and the considerations outlined in the State of South Carolina Coastal Zone Management Program. Interested parties who wish to be notified of final permit action must notify OCRM in writing of this request.

To assure review by OCRM, comments regarding this application must be received by OCRM on or before December 15, 2007. For further information please contact the project manager for this activity, James Trumbull at 843-953-0218.

PLEASE REPLY TO:

SCDHEC OFFICE OF OCEAN AND COASTAL RESOURCE MANAGEMENT
1362 McMillan Avenue, Suite 400
Charleston, South Carolina 29405


Please refer to P/N# OCRM-07-310-T

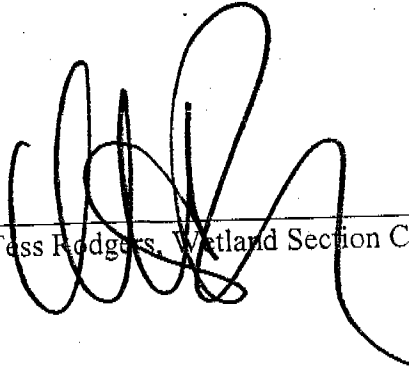
Tess Rodgers, Wetland Section Coordinator


WANDO RIVER

FLOOD

EBB

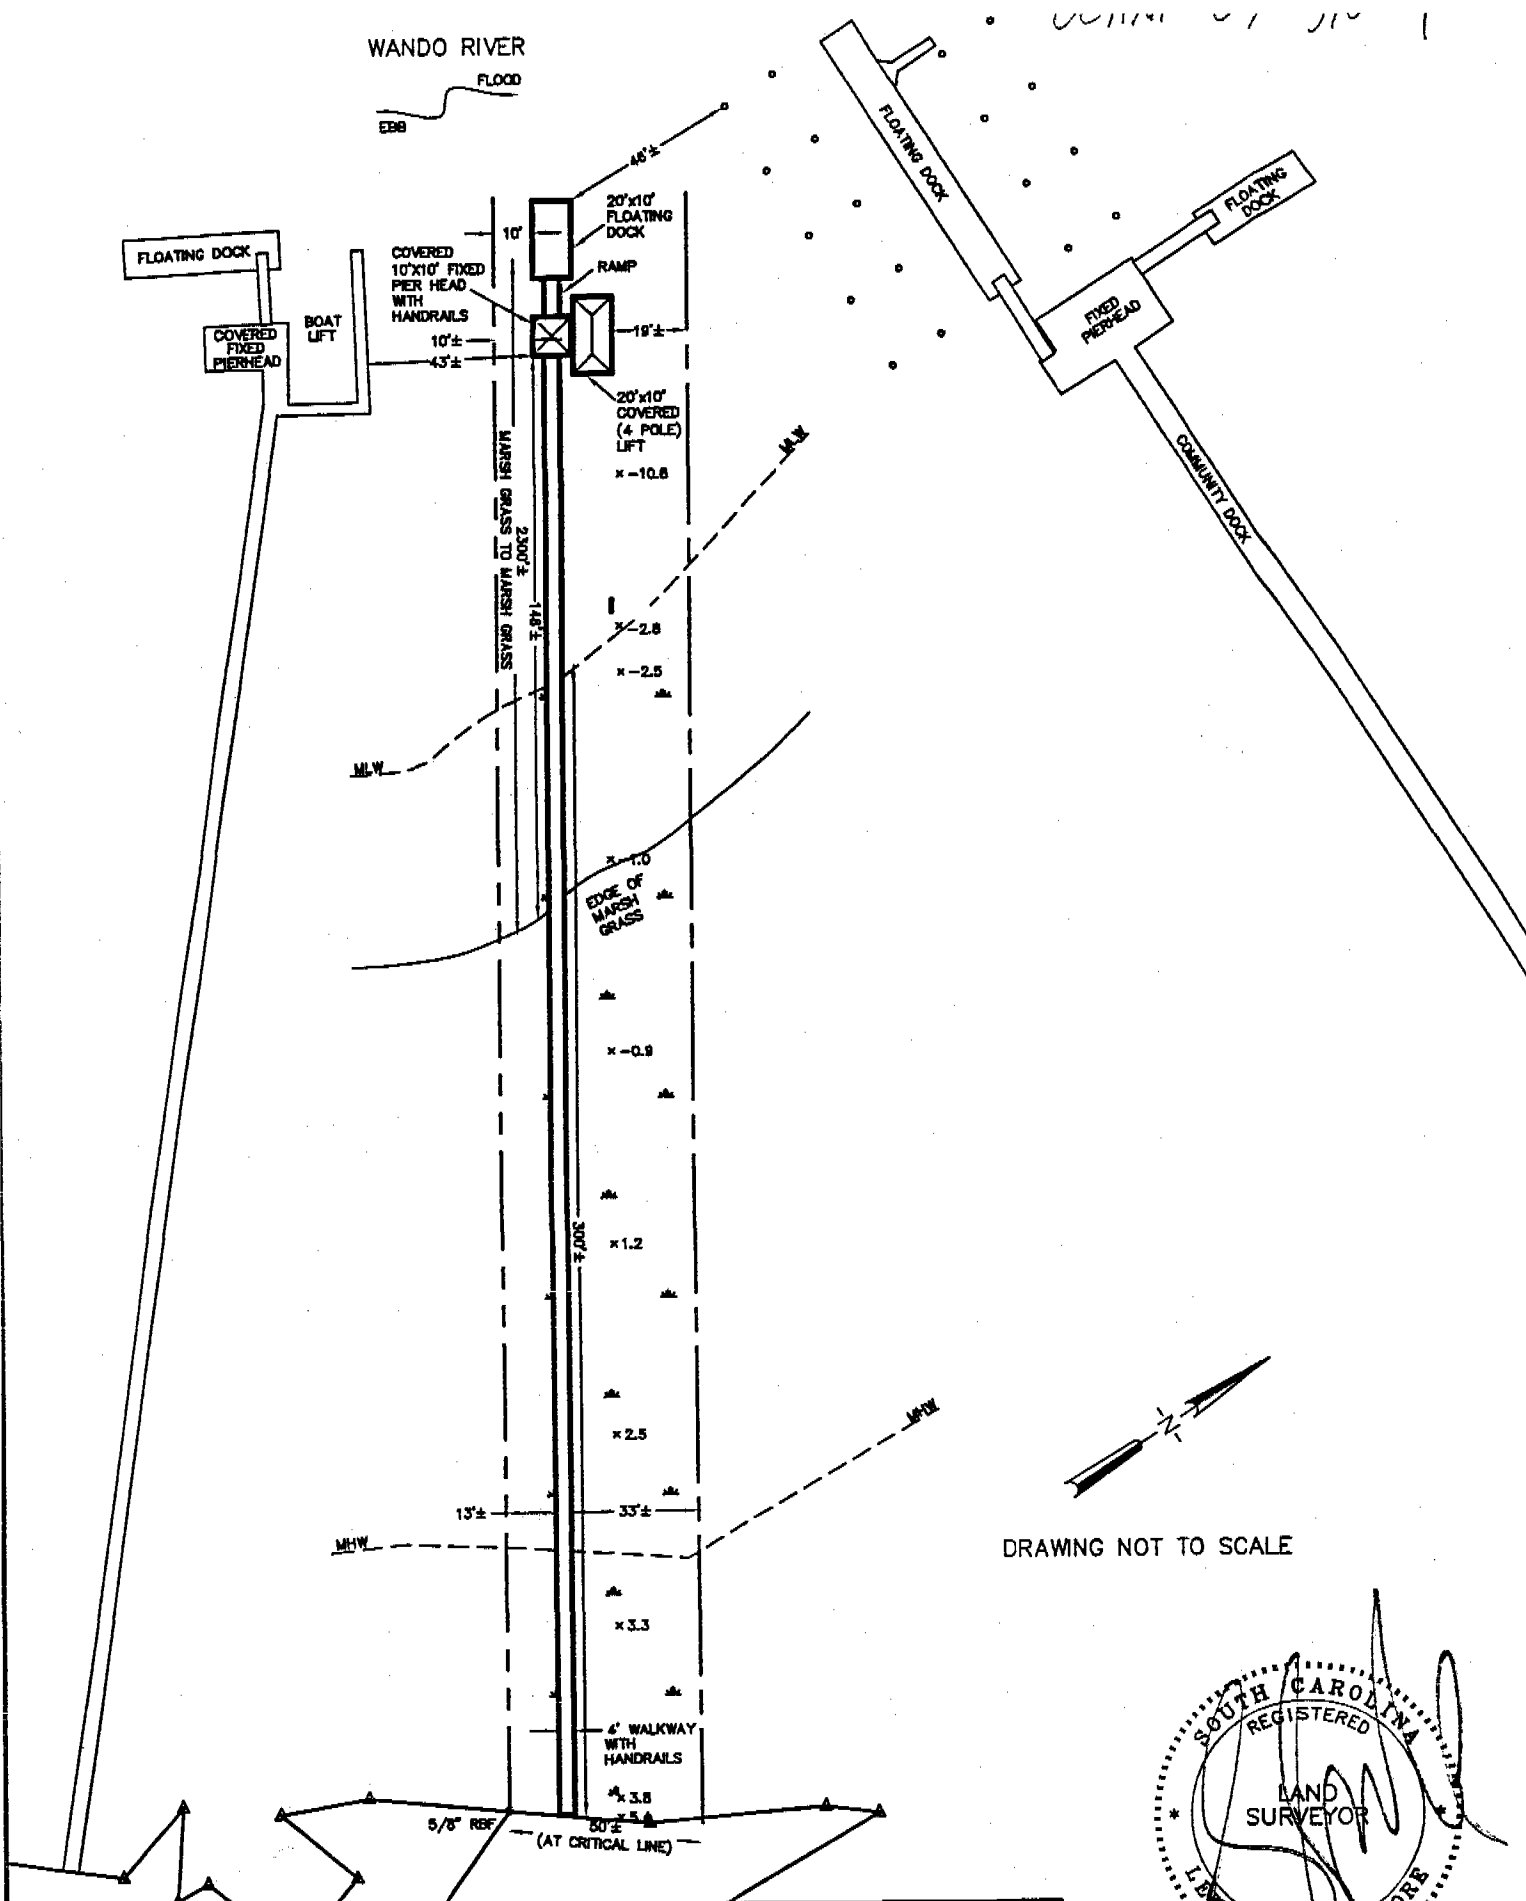


DRAWING NOT TO SCALE

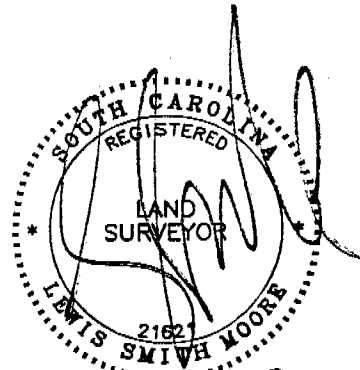

APPLICANT: DENNIS J. FORSBERG
 ADDRESS: 2260 HARTFORDS BLUFF CIR., MT. PLEASANT SC 29486
 SUBDIVISION: RIVERTOWNE
 COUNTY: CHARLESTON
 TWS: 583-01-00-011
 WATERBODY: WANDO RIVER

PRIVATE
 RECREATIONAL DOCK
 NOVEMBER 8, 2007
 NOT TO SCALE


OCRM-07-310-T

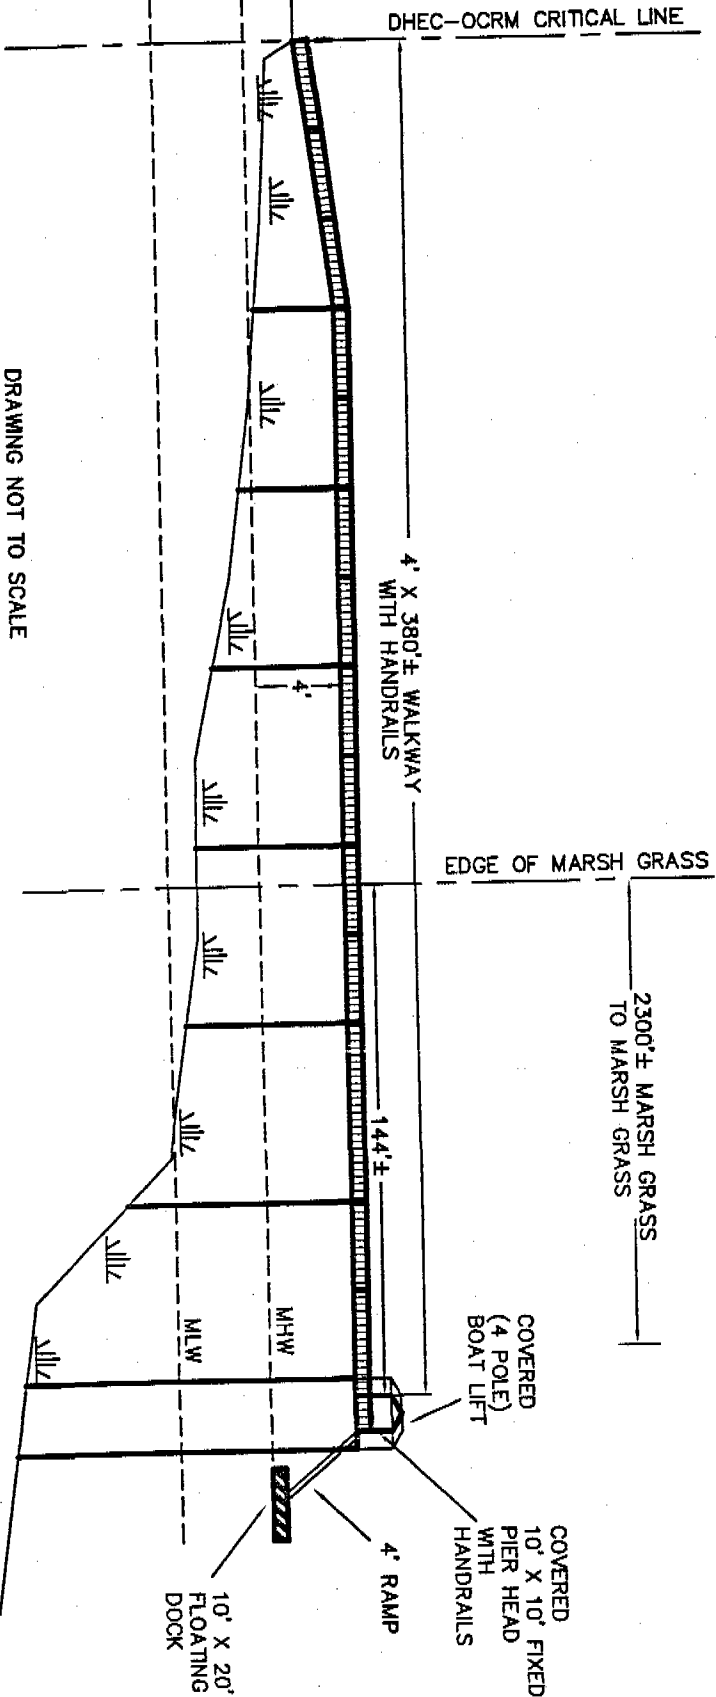

OCRM-07-310-T

APPLICANT: DENNIS J. FORSEBERG
 STREET ADDRESS: 2280 HARTFORDS BLUFF CIR., MT. PLEASANT SC 29486
 SUBDIVISION: RIVERTON
 COUNTY: CHARLESTON
 TMS: 583-01-00-011
 WATERBODY: WANDO RIVER

PRIVATE RECREATIONAL
 DOCK
 NOVEMBER 8, 2007
 NOT TO SCALE


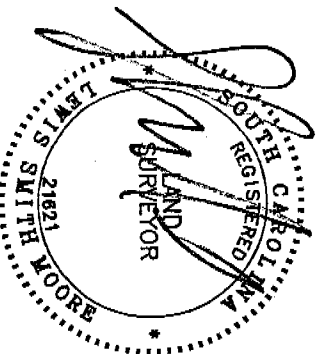


OCRA-07-310-7

APPLICANT: DENNIS J. FORSBERG
 STREET ADDRESS: 2280 HARTFORDS BLUFF CR., MT. PLEASANT SC 29466
 SUBDIVISION: RIVERTOWNE
 COUNTY: CHARLESTON
 TMS: S83-07-00-071
 WATERBODY: WANDO RIVER

PRIVATE RECREATIONAL
 DOCK
 NOVEMBER 9, 2007
 NOT TO SCALE

LOCATION MAP N.T.S.

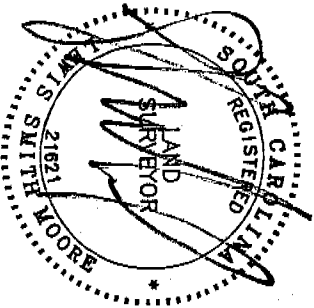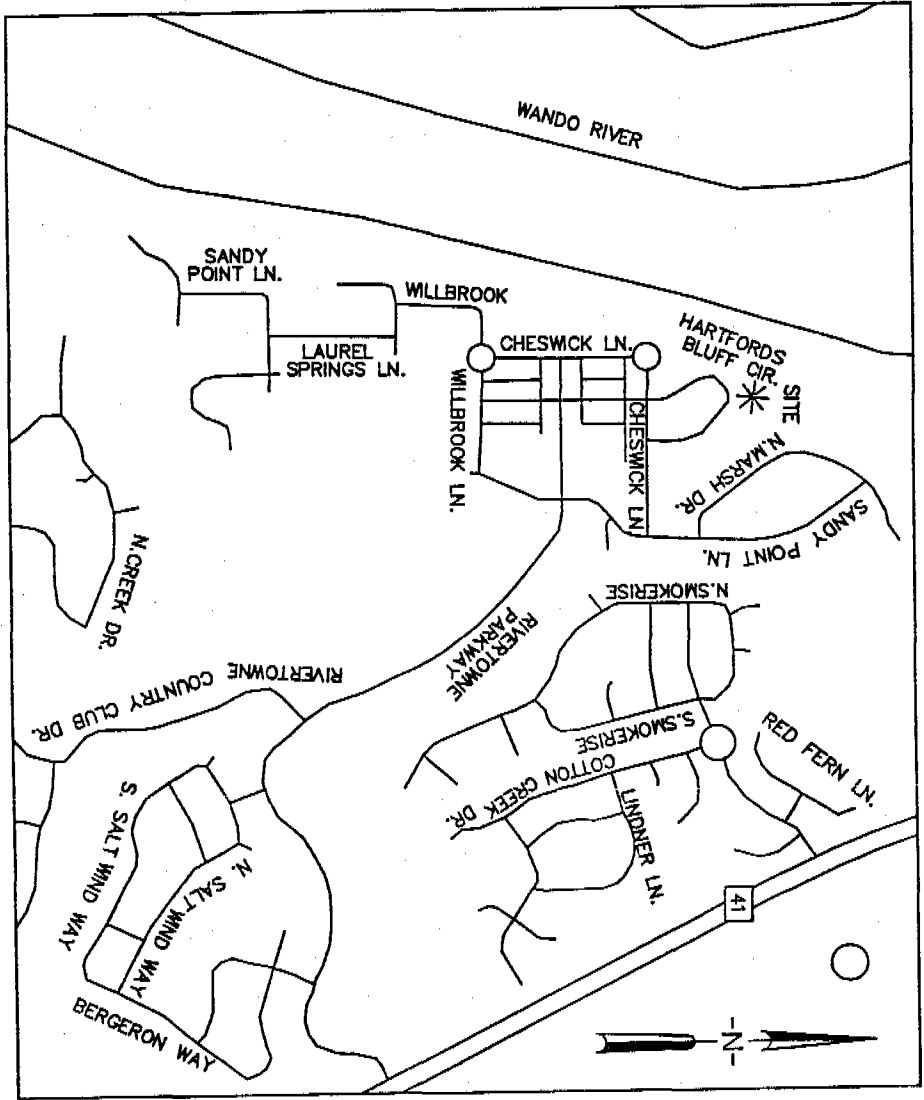

**SCDHEC OFFICE OF OCEAN AND COASTAL RESOURCE MANAGEMENT
PERMIT APPLICATION PUBLIC NOTICE**

November 30, 2007

Permit Number: OCRM-07-937
Permit ID: 61307

The SCDHEC Office of Ocean and Coastal Resource Management has received an application for a permit for the alteration of a critical area. This application was submitted pursuant to the Coastal Zone Management Act (Act 123) of the 1977 South Carolina General Assembly. The application, in brief, is described as follows:

APPLICANT: David L Huguenin
4024 Washington Road
Martinez GA 30907

LOCATION: On and adjacent to Coosawhatchie River at Parcel D on Hwy 462, Ridgeland, Jasper County, South Carolina.
TMS#: 087-00-09-048.

WORK: The work as proposed and shown on the attached plans consists of constructing a private dock. Specifically, the structure will have a 4'x435' walkway with handrails leading to a 16'x16' covered fixed pierhead with water and electricity. To the right of the pierhead will be a 3'x24' ramp leading to a 10'x30' floating dock. Off the left side of the pierhead will be a 13'x13' four pile boatlift. The purpose for the dock is for the owner's private recreational use.

This public notice is being distributed to all known interested persons and agencies to assist in developing facts on which a decision by OCRM can be based. Comments concerning the proposed work should be submitted in writing, setting forth sufficient detail to furnish a clear understanding of the reasons for support or opposition.


The decision to issue or deny a permit will be based on the individual merits of the application, the policies specified in the South Carolina Coastal Zone Management Act, and the considerations outlined in the State of South Carolina Coastal Zone Management Program. Interested parties who wish to be notified of final permit action must notify OCRM in writing of this request.

To assure review by OCRM, comments regarding this application must be received by OCRM on or before December 15, 2007. For further information please contact the project manager for this activity, Geordie Madlinger at 843-846-9400.

PLEASE REPLY TO:




SCDHEC OFFICE OF OCEAN AND COASTAL RESOURCE MANAGEMENT
104 Parker Drive
Beaufort, South Carolina 29906

Please refer to P/N# OCRM-07-937



G. J. Madlinger, III, Project Manager

RENDERING NOT TO SCALE
DOCK PLAN PREPARED FOR:
DAVID L. HUGUENIN
P.O. BOX 211683
MARTINEZ, GA 30917

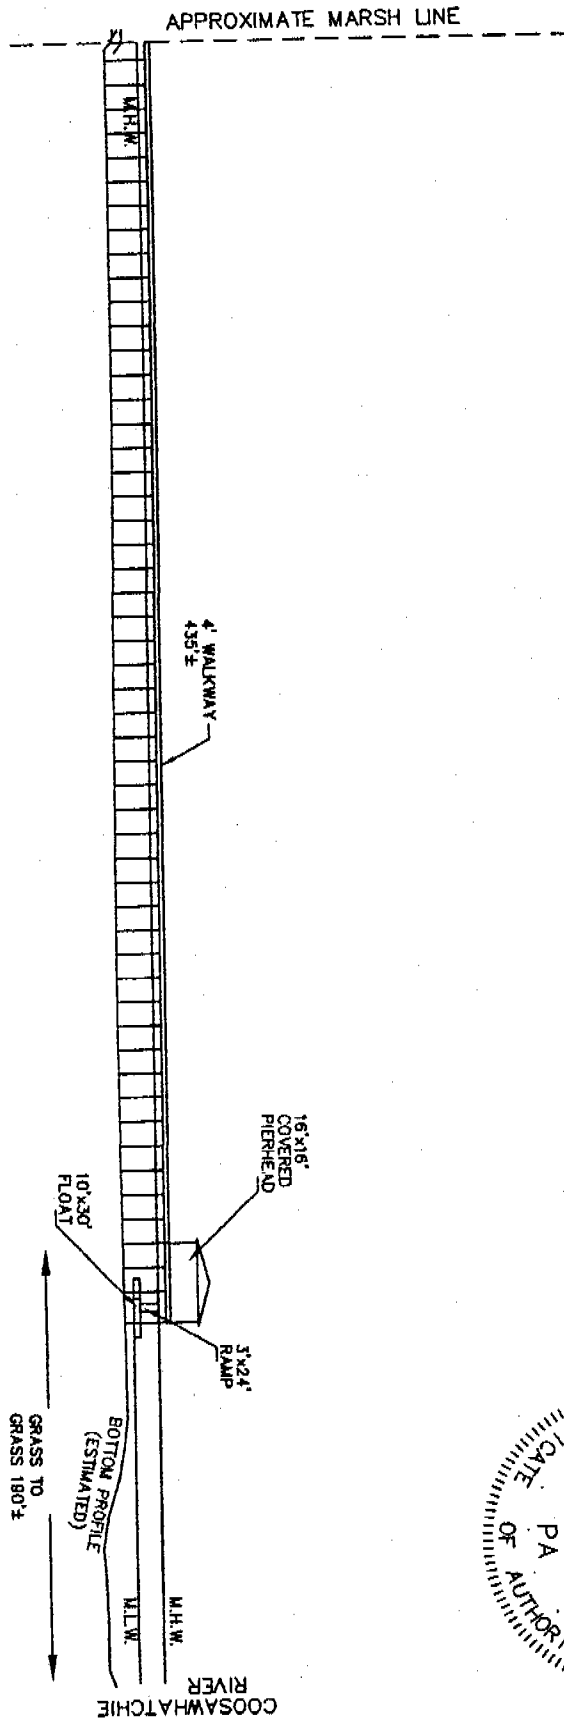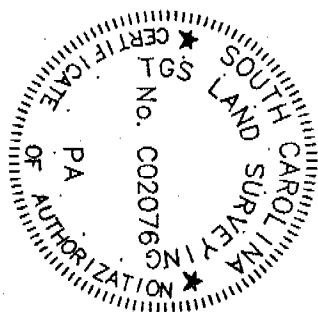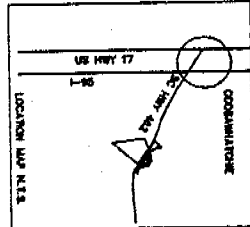

TGS LAND SURVEYING
162 SECOND AVENUE
P.O. BOX 2023
RIDGELAND, S.C. 29936
Phone 843-726-9117 Fax 843-726-9129

JOB # 06012-PAR D-DOCK PG2

CDRAWN-07-937

APPLICANT: DAVID L. HUGUENIN

ACTIVITY: REQUEST FOR PRIVATE RECREATIONAL DOCK WITH PIERHEAD, RAMP, FLOATING DOCK, AND BOAT LIFT.

A PORTION OF TM #087-00-09-048

LOCATION: PARCEL D
COOSAWHATCHIE TOWNSHIP
SOUTH CAROLINA

COUNTY: JASPER COUNTY

WATER BODY: COOSAWHATCHIE RIVER

DATE: AUGUST 28, 2007

ADJACENT PROPERTY OWNERS:

1.) BEES CREEK LLC
157 LOCUST FENCE ROAD, ST. HELENA ISL., S.C. 29920
TM #087-00-03-001


2.) JAMES E. CARTER, JR. & SHIRLEY O. CARTER, SURV.
8408 COOSAW SCENIC DR., RIDGELAND, S.C. 29936
TM #087-00-09-040

3.) J.E. CATER, JR.
8408 COOSAW SCENIC DR., RIDGELAND, S.C. 29936
TM #087-00-09-049

THOMAS G. STANLEY, JR., PLS #18269

10-18-07

LOCATION MAP

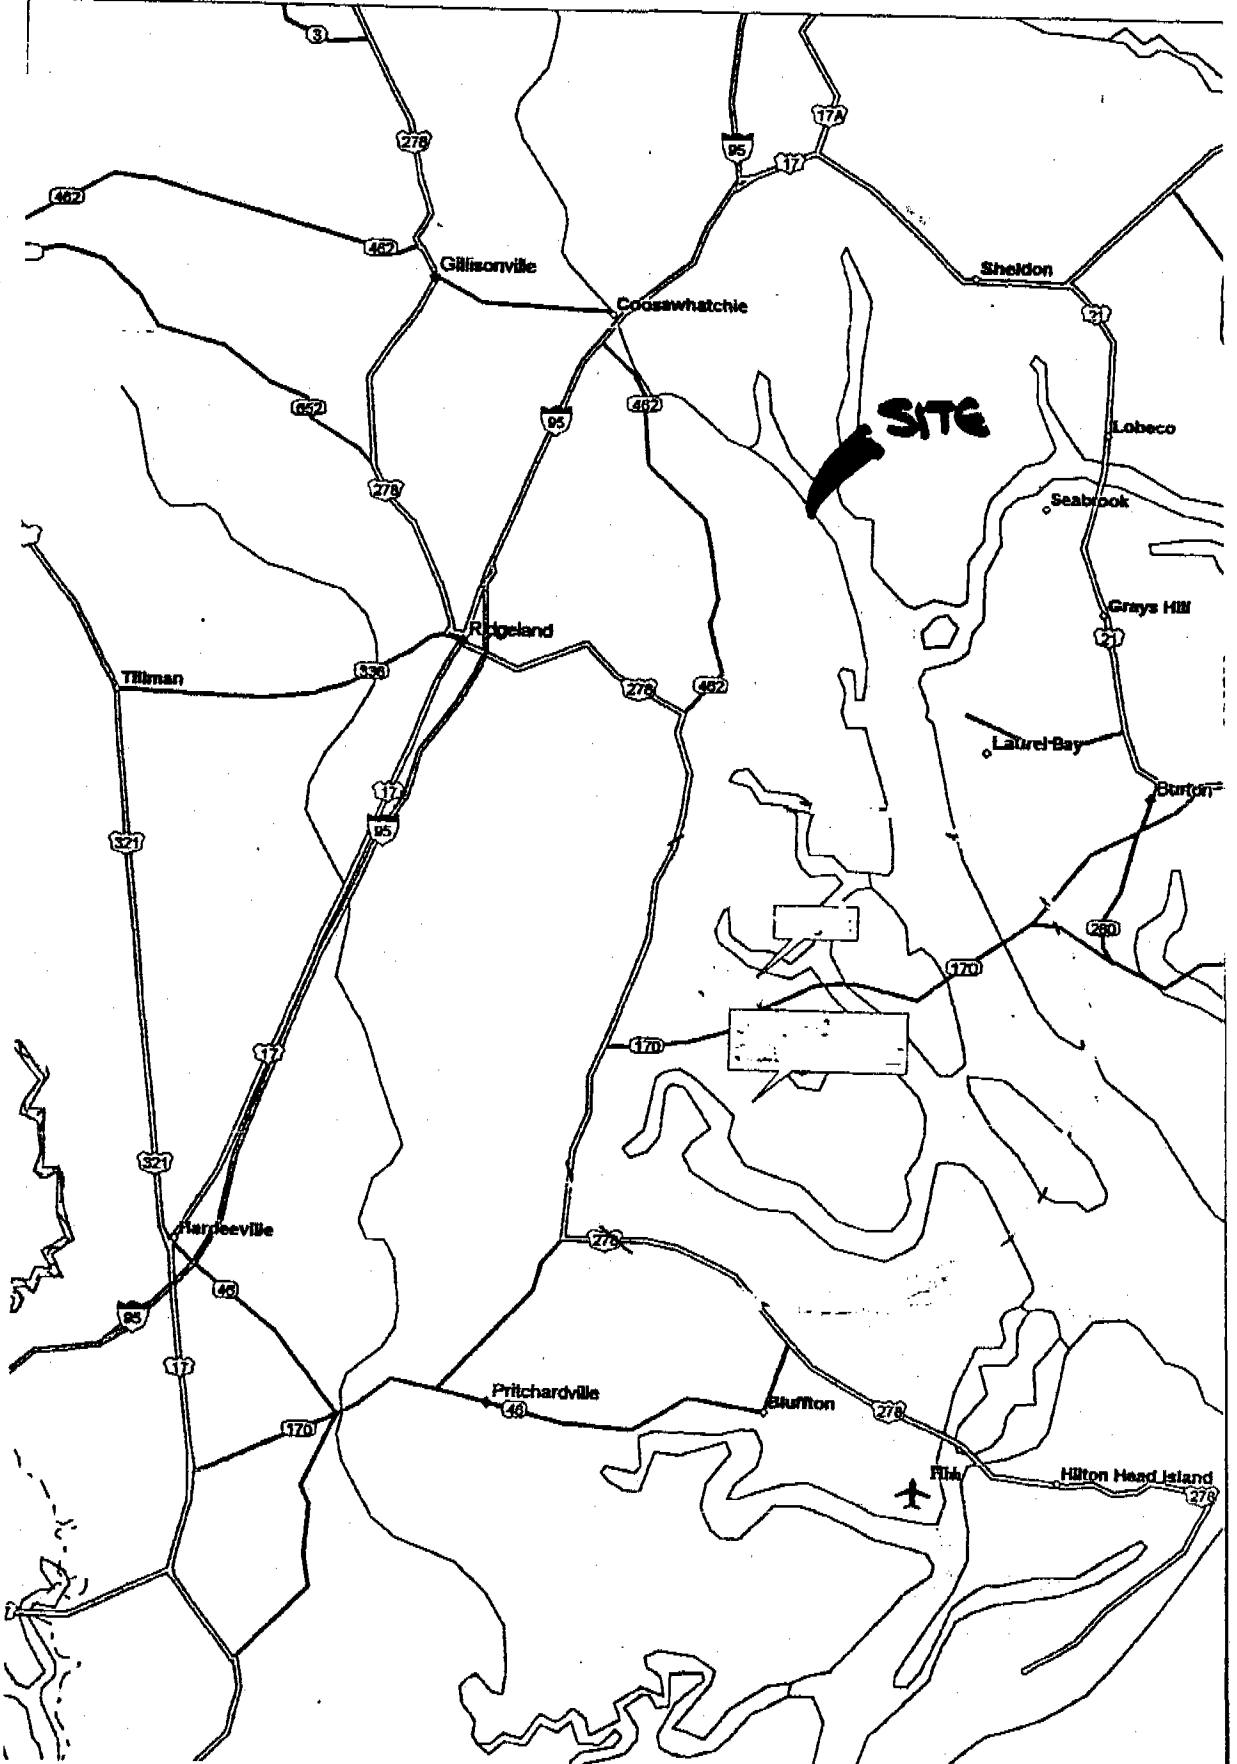

APPLICANT: DAVID L. HUGENIN

ACTIVITY: REQUEST FOR PRIVATE RECREATIONAL DOCK WITH PIERHEAD, FLOATING DOCK, RAMP, AND BOAT LIFT.

A PORTION OF TM #087-00-09-048

OC-07-07-937

LOCATION: PARCEL D
COOSAWHATCHIE TOWNSHIP
SOUTH CAROLINA
COUNTY: JASPER COUNTY

DATE: JULY 23, 2007

ADJACENT PROPERTY OWNERS:

- 1.) BEES CREEK LLC
157 LOCUST FENCE ROAD, ST. HELENA ISL., S.C. 29920
TM # 087-00-03-001
- 2.) JAMES E. CARTER, JR. & SHIRLEY O. CARTER, SURV.
8408 COOSAW SCENIC DR., RIDGELAND, S.C. 29936
TM # 087-00-09-040
- 3.) J.E. CARTER, JR.
8408 COOSAW SCENIC DR., RIDGELAND, S.C. 29936
TM # 087-00-09-049

**SCDHEC OFFICE OF OCEAN AND COASTAL RESOURCE MANAGEMENT
PERMIT APPLICATION PUBLIC NOTICE**

November 30, 2007

Permit Number: OCRM-07-938
Permit ID: 61308

The SCDHEC Office of Ocean and Coastal Resource Management has received an application for a permit for the alteration of a critical area. This application was submitted pursuant to the Coastal Zone Management Act (Act 123) of the 1977 South Carolina General Assembly. The application, in brief, is described as follows:

APPLICANT: Stephen H Lee
C/o Sea Island Marine Construction Inc
15 Trellis Court
Hilton Head Island SC 29926

LOCATION: On and adjacent to May River at 53 Myrtle Island Road, Bluffton, Beaufort County, South Carolina. TMS#: R600-039-00C-275A-0000.

WORK: The work as proposed and shown on the attached plans consists of making additions to an existing private dock. Specifically, a 3'x24' catwalk leading to a 12'x13' four pile boatlift will be placed off the right of existing pierhead. Also, proposed a roof will be placed over existing 18'x18' fixed pierhead. The purpose for the dock additions is for the owner's private recreational use.

This public notice is being distributed to all known interested persons and agencies to assist in developing facts on which a decision by OCRM can be based. Comments concerning the proposed work should be submitted in writing, setting forth sufficient detail to furnish a clear understanding of the reasons for support or opposition.

The decision to issue or deny a permit will be based on the individual merits of the application, the policies specified in the South Carolina Coastal Zone Management Act, and the considerations outlined in the State of South Carolina Coastal Zone Management Program. Interested parties who wish to be notified of final permit action must notify OCRM in writing of this request.

To assure review by OCRM, comments regarding this application must be received by OCRM on or before December 15, 2007. For further information please contact the project manager for this activity, Geordie Madlinger at 843-846-9400.

PLEASE REPLY TO:

SCDHEC OFFICE OF OCEAN AND COASTAL RESOURCE MANAGEMENT
104 Parker Drive
Beaufort, South Carolina 29906


Please refer to P/N# OCRM-07-938




G. J. Madlinger, III, Project Manager

REFERENCE:

1. A PLAT OF LOT 1, MYRTLE ISLAND,
BLUFFTON TOWNSHIP.
DATE: 10-17-85, REVERSED: 01-10-86
BY: TIMOTHY A. SUMMERALL,
R.L.S. 10511

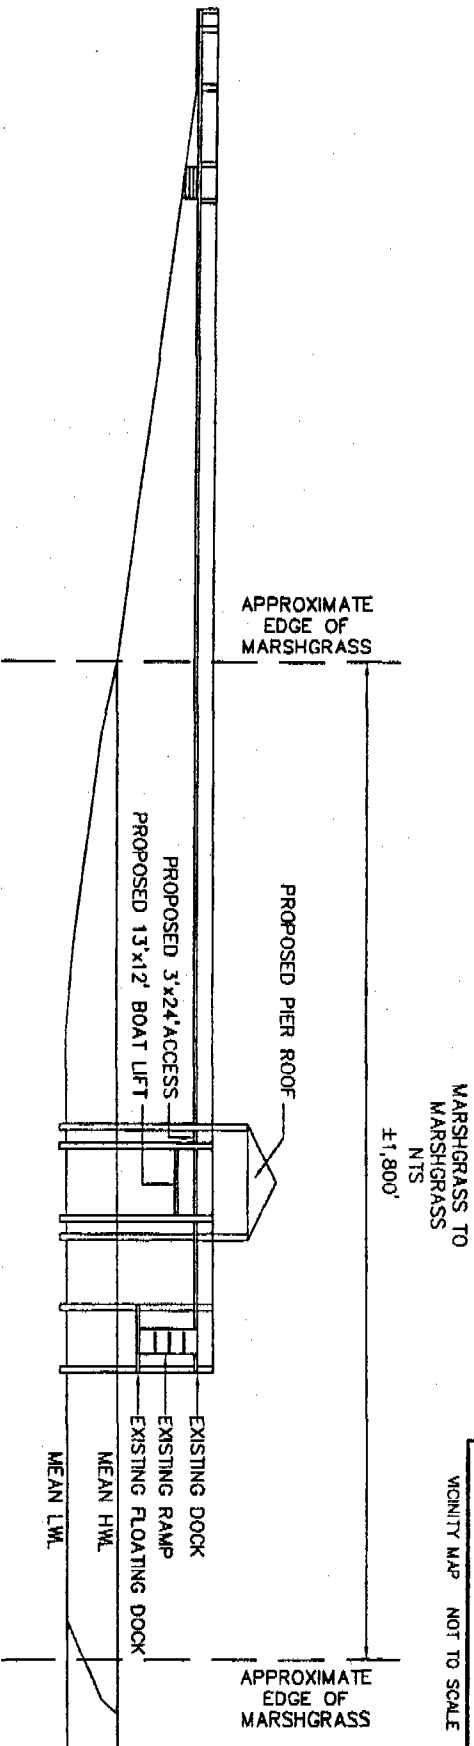

DETAIL
NOT TO SCALE

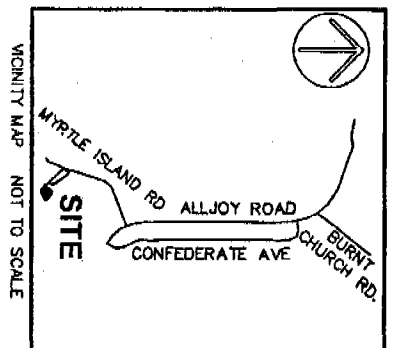



ATLAS

SURVEYING & MAPPING, INC
49 BROWN'S COVE ROAD, SUITE #5
RIDGELAND, SC 29936
PHONE: (843) 645-9277
FAX: (843) 645-9267
E-MAIL: BGRAY@ATLASSURVEYING.COM

CCRM-07-938



PREPARED FOR:
STEPHEN H. LEE
DOCK ELEVATION FOR
PARCEL "B", A PORTION
OF LOT 1, MYRTLE ISLAND
TAX PARCEL NO.
R600 039 00C 275A 0000

BLUFFTON TOWNSHIP
BEAUFORT COUNTY, SOUTH CAROLINA
FIELD CHECK: WMS
DATE: 10-30-07
SCALE: NTS
PROJECT NO.: 07118T
FILE: 07118 T.DWG

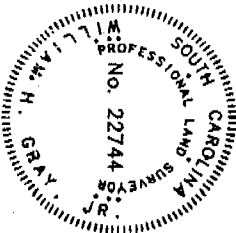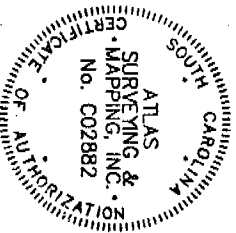

William H. Gray
WILLIAM H. GRAY JR.
S.C.R.L.S. NO.: 22744
NOT VALID UNLESS CRIMPED WITH SEAL

LINE TABLE		
LABEL	BEARING	DISTANCE
L1	S41°52'08"E	6.60'
L2	S68°02'42"W	14.45'
L3	S74°25'07"W	21.05'
L4	S65°16'42"W	23.41'
L5	S78°30'06"W	42.51'
L6	S65°41'51"W	20.77'
L7	S68°03'03"W	40.98'
L8	N28°23'01"E	23.11'
L9	N25°46'37"E	35.70'

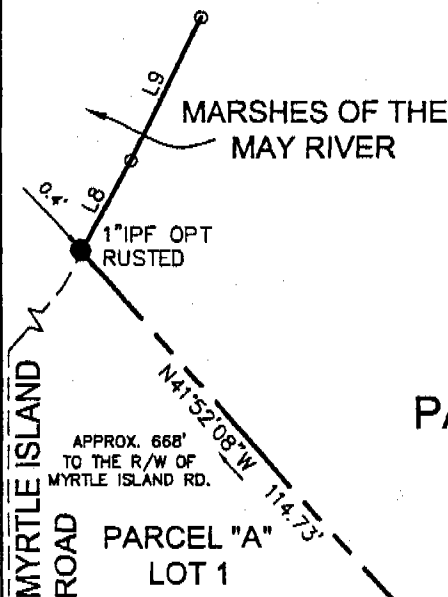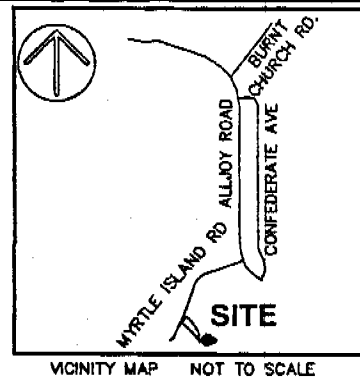

LEGEND:

CMF ■ CONCRETE MONUMENT FOUND
 IPF ● IRON PIPE FOUND
 OTP ● OPEN TOP PIPE

THE AREA SHOWN HEREON IS A GENERAL REPRESENTATION OF DHEC-OCRM PERMIT AUTHORITY ON THE SUBJECT PROPERTY. CRITICAL AREAS, BY THEIR NATURE, ARE DYNAMIC AND SUBJECT TO CHANGE OVER TIME. BY GENERALLY DELINEATING THE PERMIT AUTHORITY OF THE DHEC-OCRM, THE OFFICE OF OCRM IN NO WAY WAIVES THE RIGHT TO ASSERT PERMIT JURISDICTION IN ANY CRITICAL AREA OF THE SUBJECT PROPERTY WHETHER SHOWN OR NOT.


REFERENCE:

1. A PLAT OF LOT 1, MYRTLE ISLAND, BLUFFTON TOWNSHIP.
 DATE: 10-17-85, REVISED: 01-10-86
 BY: TIMOTHY A. SUMMERALL,
 R.L.S. 10511

NOTES:

1. THIS LOT LIES IN FLOOD ZONE A7 WITH A MINIMUM ELEVATION OF 14', FIRM PANEL 0115-D, COMMUNITY 450025.
2. BOTTOM OF BANK IS OCRM LINE.

OCRM - 07-938

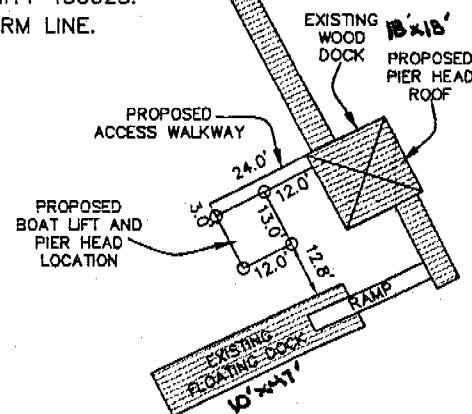

SIGNATURE

11-24-07

DATE

The critical line shown on this plat is valid for three years from the date of this signature, subject to the cautionary language above.



GRAPHIC SCALE

ATLAS



SURVEYING & MAPPING, INC
 49 BROWN'S COVE ROAD, SUITE #5
 RIDGELAND, SC 29936
 PHONE: (843) 645-9277
 FAX: (843) 645-9267
 E-MAIL: BGRAY@ATLASSURVEYING.COM

PREPARED FOR:
STEPHEN H. LEE


A PROPOSED BOAT LIFT & PIER HEAD LOCATION FOR
**PARCEL "B", A PORTION
 OF LOT 1, MYRTLE ISLAND**
TAX PARCEL No.
R600 039 00C 275A 0000

BLUFFTON TOWNSHIP
 BEAUFORT COUNTY, SOUTH CAROLINA

FIELD CHECK: WHG
 DATE: 10-30-07
 SCALE: 1"=40'
 PROJECT No.: 07118T
 FILE: 07118 T1.DWG

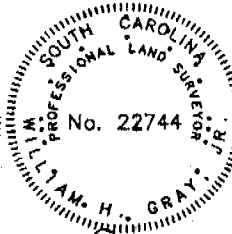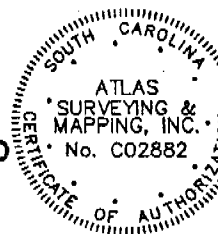

WILLIAM H. GRAY, JR.
 S.C.R.L.S. No.: 22744
 NOT VALID UNLESS CRUMPED WITH SEAL

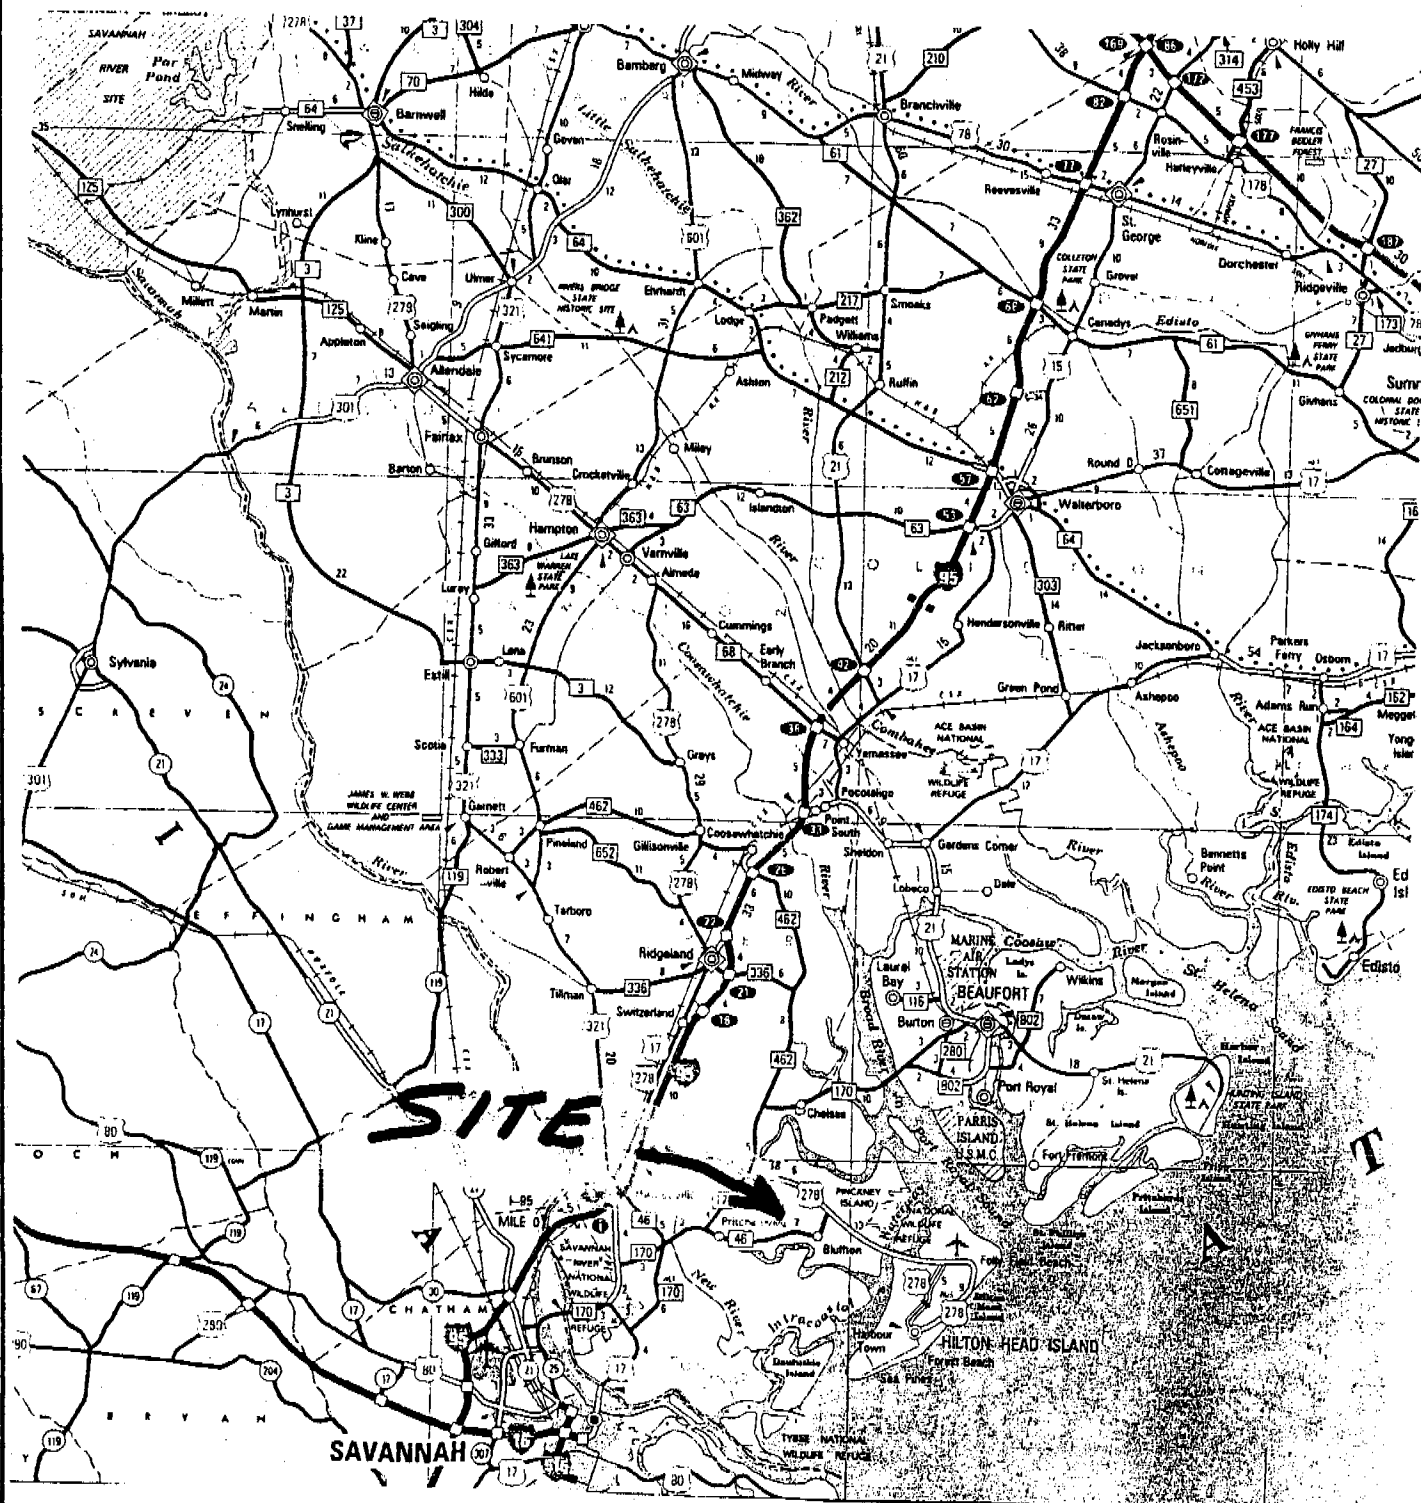

OCRM-07-938

SITE MAP FOR:

STEPHEN LEE

53 MYRTLE ISL RD
BEAUFORT SC

TAX MAP #
REG 009 DAC 275A 0200

**SCDHEC OFFICE OF OCEAN AND COASTAL RESOURCE MANAGEMENT
PERMIT APPLICATION PUBLIC NOTICE**

November 30, 2007

Permit Number: OCRM-07-939
Permit ID: 61313

The SCDHEC Office of Ocean and Coastal Resource Management has received an application for a permit for the alteration of a critical area. This application was submitted pursuant to the Coastal Zone Management Act (Act 123) of the 1977 South Carolina General Assembly. The application, in brief, is described as follows:

APPLICANT: Frank E Gibson III
C/o O'Quinn Marine Construction Inc
95 Sheppard Road
Lady's Island SC 29907

LOCATION: On and adjacent to Morgan River at 3507 Morgan River Drive South, Lady's Island, Beaufort County, South Carolina.
TMS#: R200-011-00A-0002-0000.

WORK: The work as proposed and shown on the attached plans consists of making additions to an existing private dock. Specifically, to the right of the existing pierhead will be a 3'x30' catwalk leading to a 12'x13' four pile boatlift. Channelward of the pierhead a 4'x16' ramp extension will be added to the existing 4.5'x23.5' ramp leading to an existing 10'x30' floating dock with a 4'x10' float extension off the right end. The purpose for the dock additions is for the owner's private recreational use.

This public notice is being distributed to all known interested persons and agencies to assist in developing facts on which a decision by OCRM can be based. Comments concerning the proposed work should be submitted in writing, setting forth sufficient detail to furnish a clear understanding of the reasons for support or opposition.


The decision to issue or deny a permit will be based on the individual merits of the application, the policies specified in the South Carolina Coastal Zone Management Act, and the considerations outlined in the State of South Carolina Coastal Zone Management Program. Interested parties who wish to be notified of final permit action must notify OCRM in writing of this request.

To assure review by OCRM, comments regarding this application must be received by OCRM on or before December 15, 2007. For further information please contact the project manager for this activity, Geordie Madlinger at 843-846-9400.


PLEASE REPLY TO:

SCDHEC OFFICE OF OCEAN AND COASTAL RESOURCE MANAGEMENT
104 Parker Drive
Beaufort, South Carolina 29906

Please refer to P/N# OCRM-07-939

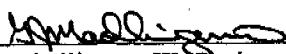

G. J. Madlinger, III, Project Manager

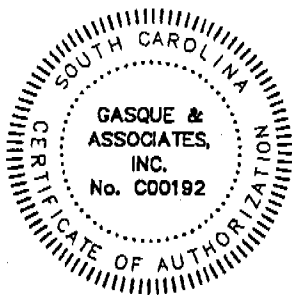


GASQUE & ASSOCIATES INC. LAND SURVEYORS & PLANNERS

28 PROFESSIONAL VILLAGE CIRCLE, BEAUFORT, S.C.
P.O. BOX 1363, BEAUFORT, S.C.
PHONE (843) 522-1798

SHEET # 1 OF 2

Morgan River

+/- 950' FROM
MARSH GRASS TO
MARSH GRASS

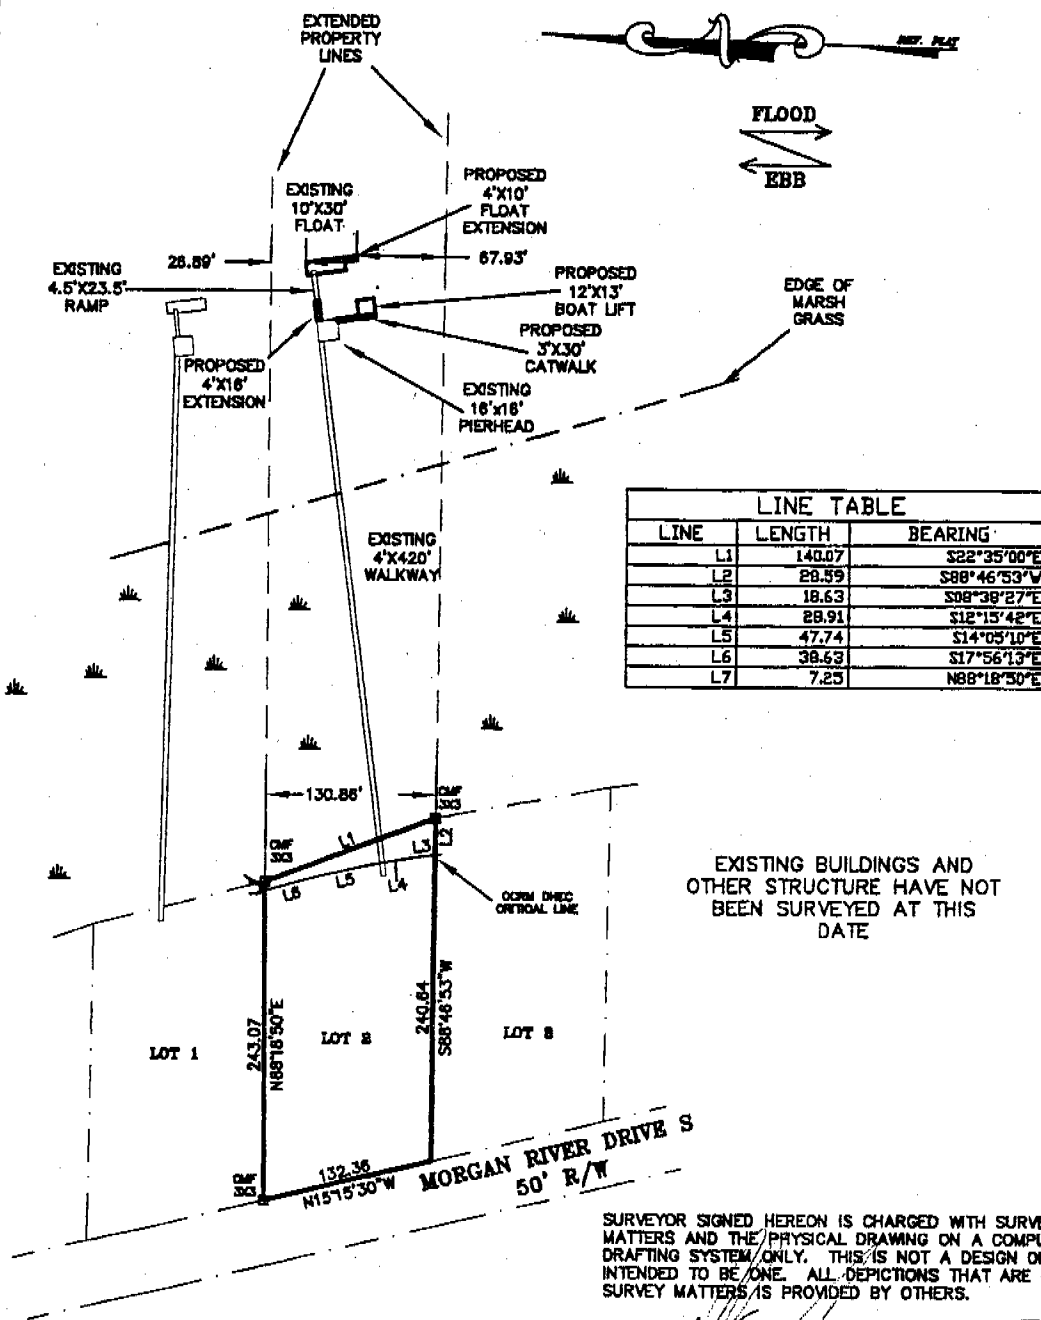

ADJACENT PROPERTY OWNERS:

R200-011-00A-0001-0000
LOT 1 BLOCK A ASHDALE
MAJD CHAHIN
3509 MORGAN RIVER DR S
BEAUFORT, SC 29902

R200-011-00A-0003-0000
H RONALD & MELANIE M TANNER
LOT 3 BLOCK A ASHDALE
3505 MORGAN RIVER DR S
BEAUFORT, SC 29902

PREPARED FOR:

R200-011-00A-0002-0000
LOT 2 BLOCK A ASHDALE
FRANK E GIBSON III
PO BOX 789
3507 MORGAN RIVER DR S
BEAUFORT, SC 29901


OCRM-07-939

DOCK AS-BUILT FOR ADDITION PERMIT

IN: LUCY CREEK
AT: ASHDALE

COUNTY OF: BEAUFORT
STATE: SOUTH CAROLINA

JOB# 34260 750/JEP DSGN 7 DATE: 10/02/07

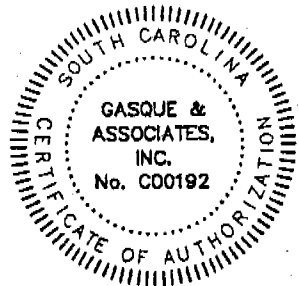


GASQUE & ASSOCIATES INC. LAND SURVEYORS & PLANNERS


28 PROFESSIONAL VILLAGE CIRCLE, BEAUFORT, S.C.
P.O. BOX 1363, BEAUFORT, S.C.
PHONE (843) 522-1798

SHEET # 2 OF 2

PLAN VIEW

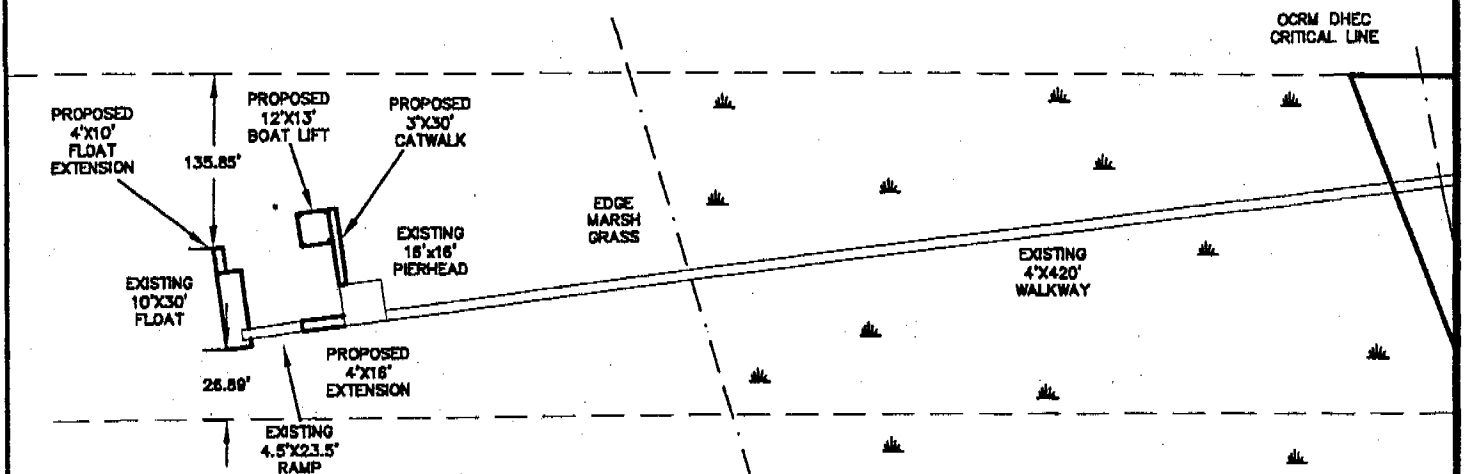

PROFILE

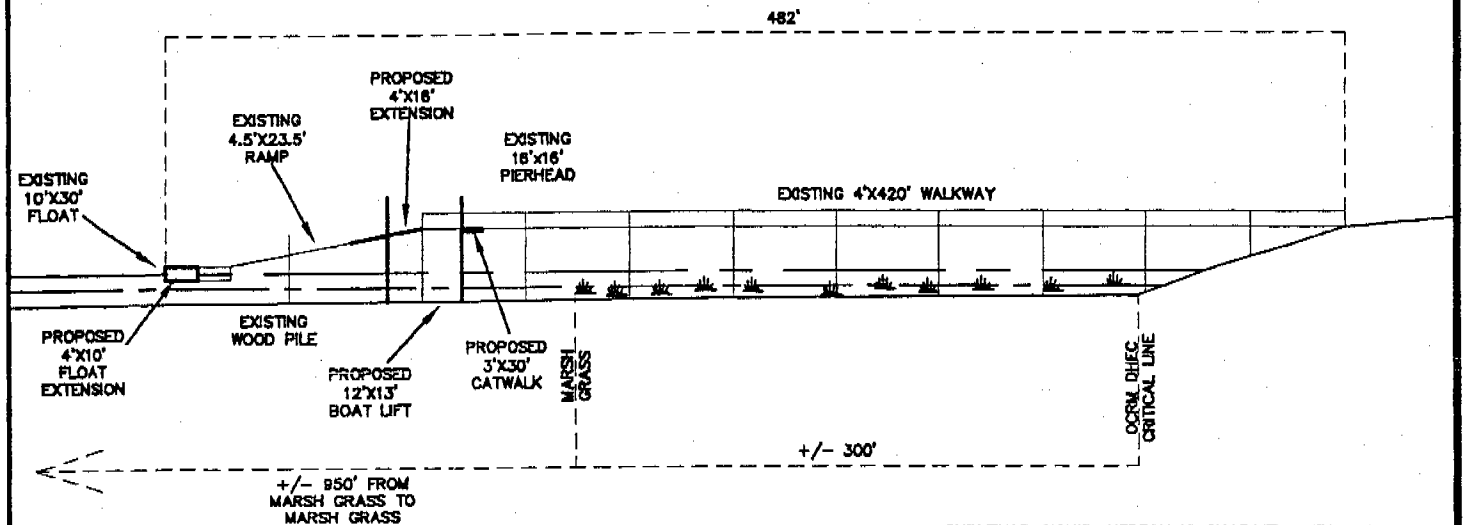

SURVEYOR SIGNED HEREON IS CHARGED WITH SURVEY MATTERS AND THE PHYSICAL DRAWING ON A COMPUTER DRAFTING SYSTEM ONLY. THIS IS NOT A DESIGN OR INTENDED TO BE ONE. ALL DEPICTIONS THAT ARE NOT SURVEY MATTERS IS PROVIDED BY OTHERS.

[Signature] 11-9-07

ADJACENT PROPERTY OWNERS:

R200-011-00A-0001-0000
LOT 1 BLOCK A ASHDALE
MAJD CHAHIN
3509 MORGAN RIVER DR S
BEAUFORT, SC 29902

R200-011-00A-0003-0000
H RONALD & MELANIE M TANNER
LOT 3 BLOCK A ASHDALE
3505 MORGAN RIVER DR S
BEAUFORT, SC 29902

PREPARED FOR:

R200-011-00A-0002-0000
LOT 2 BLOCK A ASHDALE
FRANK E GIBSON III
PO BOX 789
3507 MORGAN RIVER DR S
BEAUFORT, SC 29901

OCRM-07-939

DOCK AS-BUILT FOR ADDITION PERMIT


IN: LUCY CREEK
AT: ASHDALE

COUNTY OF: BEAUFORT
STATE: SOUTH CAROLINA

JOB# 34260 750/JEP DSGN 7 DATE: 10/02/07

Central
BEAUFORT COUNTY, SC

MAP #1

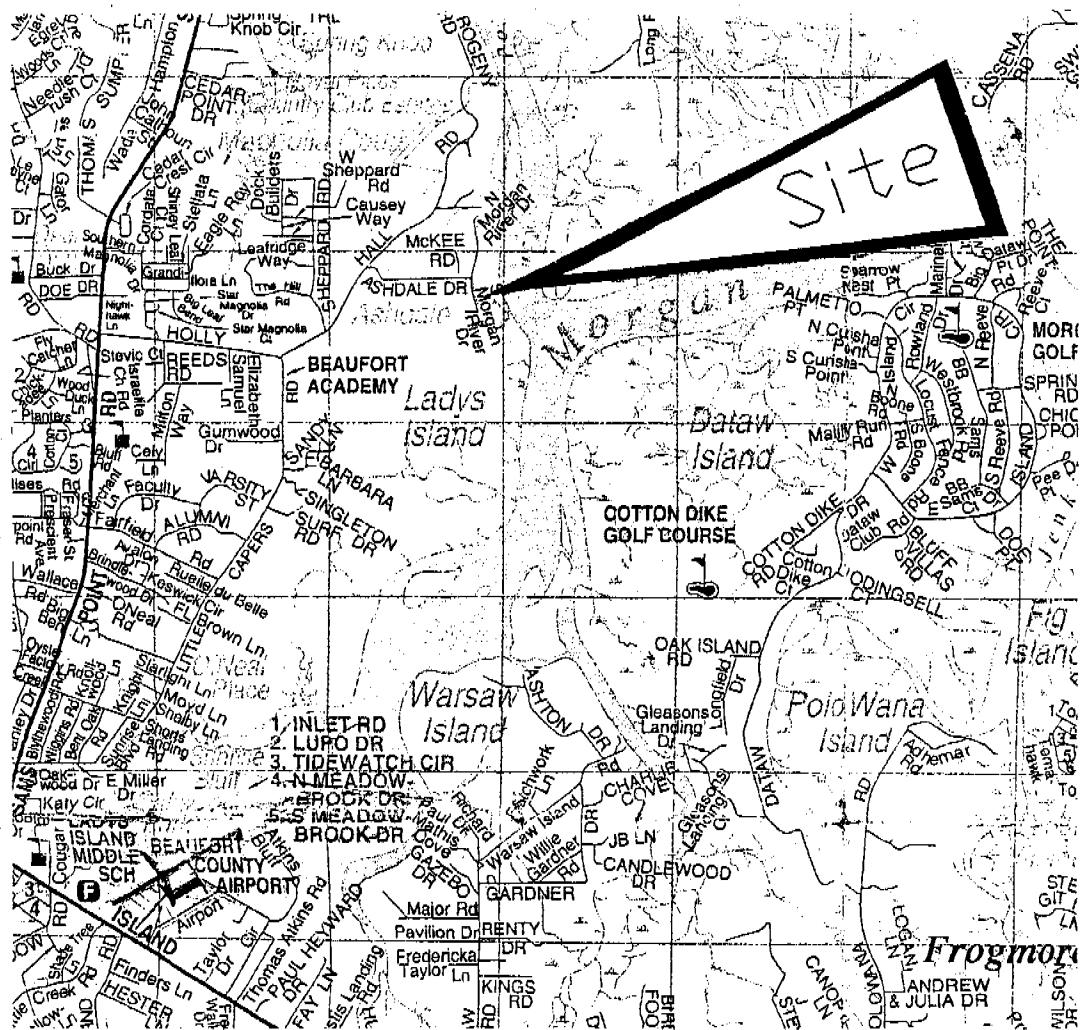

Start out going NORTHEAST on PARKER DR toward HILANDA DR.
Turn RIGHT onto TRASK PKWY / US-21 S. Continue to follow US-21 S.
Stay STRAIGHT to go onto BOUNDARY ST / US-21 BR. Continue to follow US-21 BR.
Turn LEFT onto SC-802 / SAMS POINT RD.
Turn RIGHT onto HOLLY HALL RD.
Turn LEFT to stay on HOLLY HALL RD.
Turn RIGHT onto ASHDALE DR.
Turn RIGHT onto MORGAN RIVER DR S.
End at 3507 Morgan River Dr S
Beaufort, SC 29907-2512, US

APPLICANT: Frank E. Gibson III

ACTIVITY: Dock Addition

P/N # OCRM-01-939

LOCATION: 3507 Morgan River Dr.

COUNTY: Beaufort

DATE: 10/23/07

ADJACENT PROPERTY OWNERS:

1. Majd Chahin
2. Ronald Tanner

**SCDHEC OFFICE OF OCEAN AND COASTAL RESOURCE MANAGEMENT
PERMIT APPLICATION PUBLIC NOTICE**

November 30, 2007

Permit Number: OCRM-07-941
Permit ID: 61315

The SCDHEC Office of Ocean and Coastal Resource Management has received an application for a permit for the alteration of a critical area. This application was submitted pursuant to the Coastal Zone Management Act (Act 123) of the 1977 South Carolina General Assembly. The application, in brief, is described as follows:

APPLICANT: Mary B Matalik
25 Butler Farm Road
Seabrook SC 29940

LOCATION: On and adjacent to a tributary of Huspah Creek at 25 Butler Farm Road, Seabrook, Beaufort County, South Carolina.
TMS#: R700-027-000-0065-0000.

WORK: The work as proposed and shown on the attached plans consists of constructing a private dock. Specifically, the structure will have a 4'x82' walkway with handrails leading to an 8'x16' fixed pierhead with a ladder off the side. The purpose for the dock is for the owner's private recreational use.

This public notice is being distributed to all known interested persons and agencies to assist in developing facts on which a decision by OCRM can be based. Comments concerning the proposed work should be submitted in writing, setting forth sufficient detail to furnish a clear understanding of the reasons for support or opposition.


The decision to issue or deny a permit will be based on the individual merits of the application, the policies specified in the South Carolina Coastal Zone Management Act, and the considerations outlined in the State of South Carolina Coastal Zone Management Program. Interested parties who wish to be notified of final permit action must notify OCRM in writing of this request.

To assure review by OCRM, comments regarding this application must be received by OCRM on or before December 15, 2007. For further information please contact the project manager for this activity, Geordie Madlinger at 843-846-9400.


PLEASE REPLY TO:

SCDHEC OFFICE OF OCEAN AND COASTAL RESOURCE MANAGEMENT
104 Parker Drive
Beaufort, South Carolina 29906

Please refer to P/N# OCRM-07-941

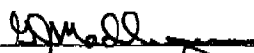

G. J. Madlinger, III, Project Manager

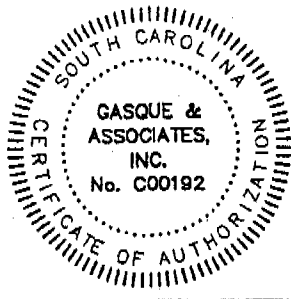


GASQUE & ASSOCIATES INC.


LAND SURVEYORS & PLANNERS

28 PROFESSIONAL VILLAGE CIRCLE, BEAUFORT, S.C.
P.O. BOX 1363, BEAUFORT, S.C.
PHONE (843) 522-1798

SHEET # 2 OF 2

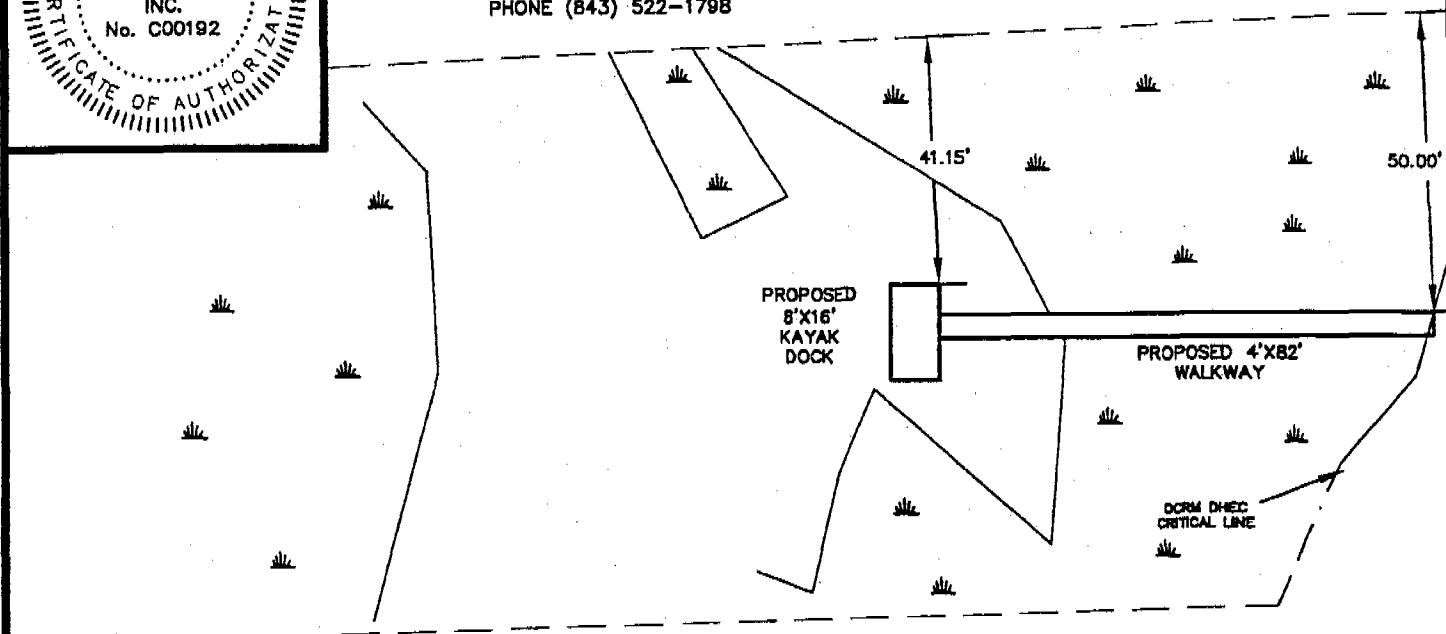

trib of huspah

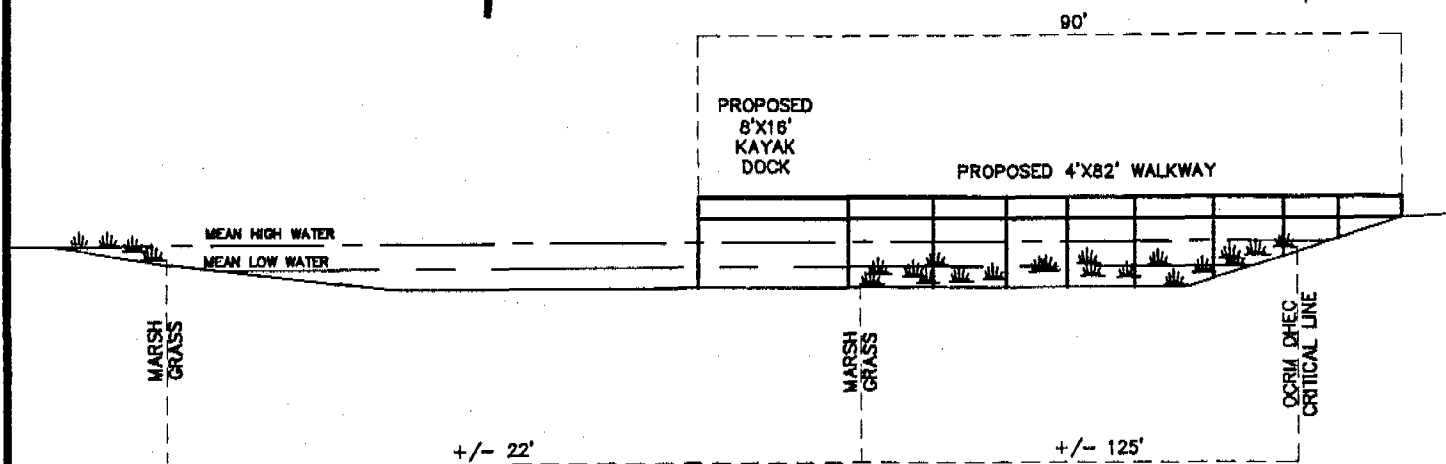

SURVEYOR SIGNED HEREON IS CHARGED WITH SURVEY MATTERS AND THE PHYSICAL DRAWING ON A COMPUTER DRAFTING SYSTEM ONLY. THIS IS NOT A DESIGN OR INTENDED TO BE ONE. ALL DEPICTIONS THAT ARE NOT SURVEY MATTERS IS PROVIDED BY OTHERS.

[Signature] 11-5-07

ADJACENT PROPERTY OWNERS:

R700-027-000-0066-0000
LOT 13
33 BUTLER FARM RD
LOBECO, SC 29931

R700-027-000-0201-0000
LOT 12B
ETHEL JOHNSON
21 BUTLER FARM RD
SEABROOK, SC 29940

PREPARED FOR:

R700-027-000-0065-0000
LOT 12A
JOSEPH R & MARY B MATALIK
25 BUTLER FARM RD
SEABROOK, SC 29940

OCRM - 07-941


DOCK PERMIT

IN: HUSPAH CREEK
AT: SHELDON TOWNSHIP

COUNTY OF: BEAUFORT
STATE: SOUTH CAROLINA

JOB# 34241 750/JEP DSGN 7 DATE: 9/28/07

JOB# 34241 750/JEP DSGN 7 DATE: 9/28/07

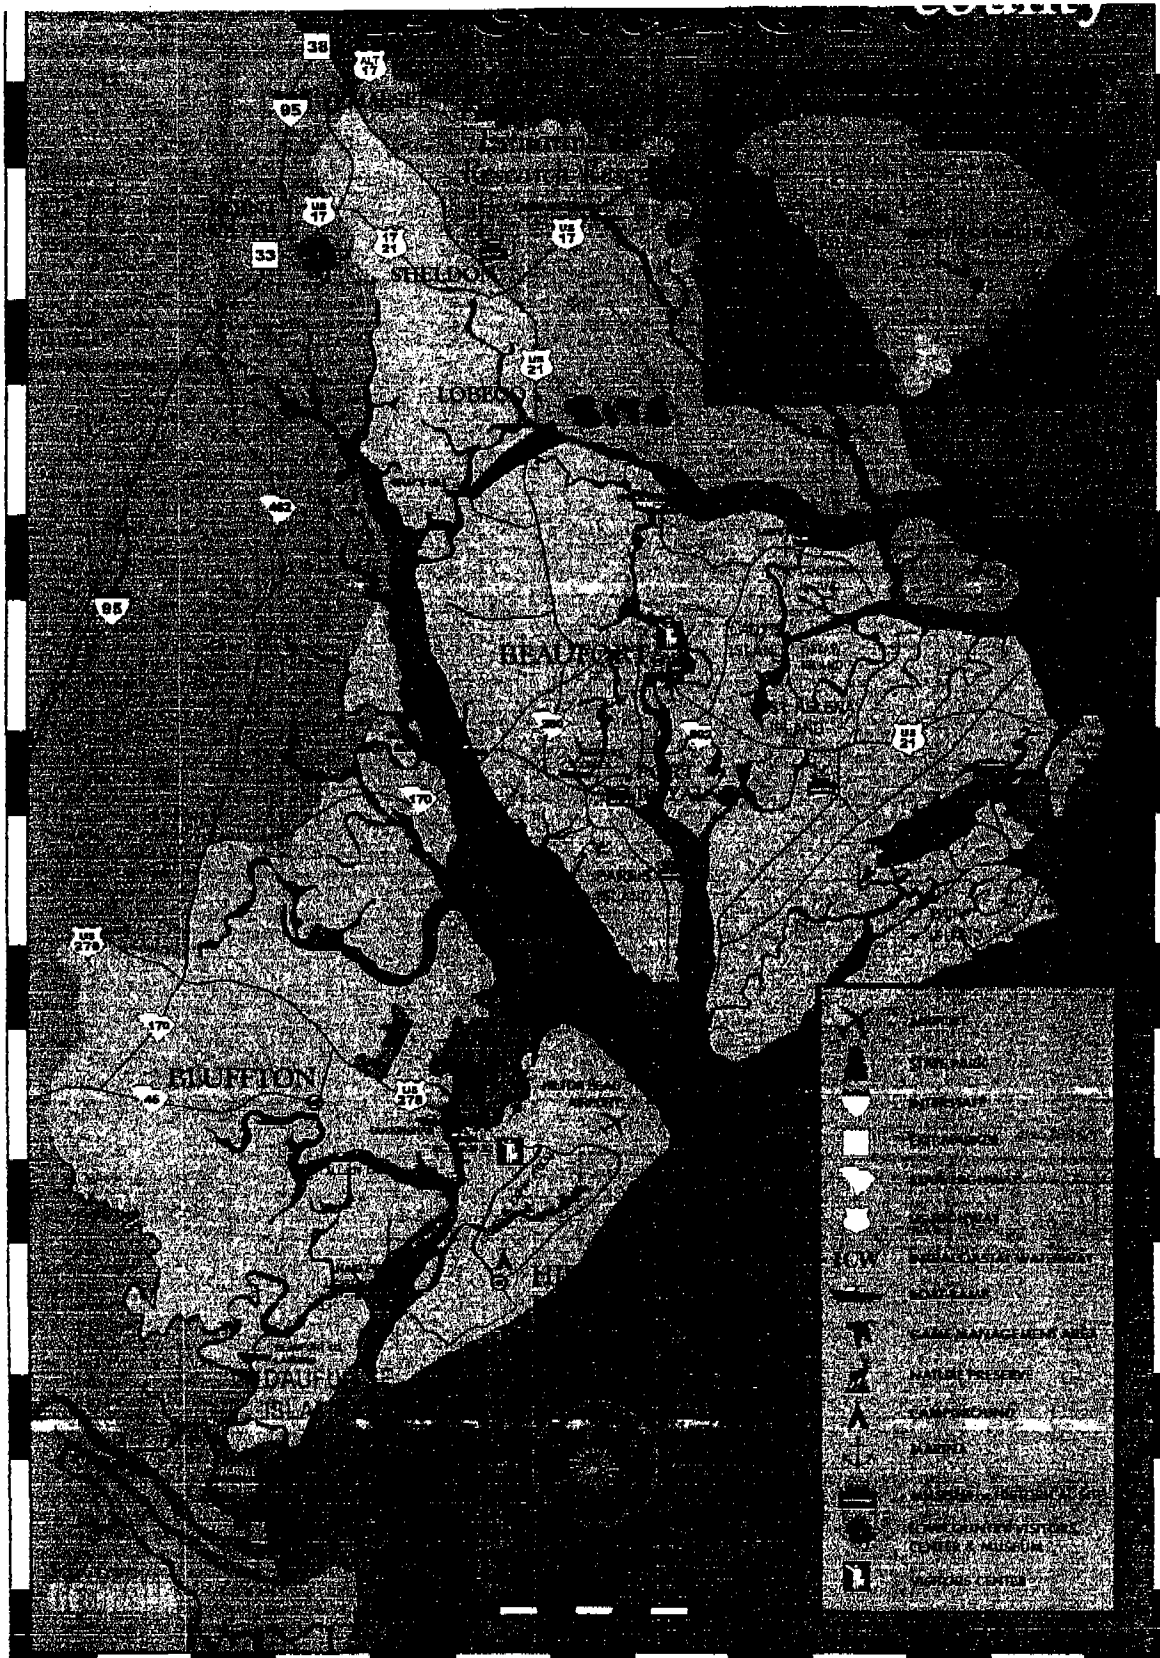

R700-027-000-0066-0000
 LOT 13
 33 BUTLER FARM RD
 LOBECO, SC 29931

R700-027-000-0201-0000
 LOT 12B
 ETHEL JOHNSON
 21 BUTLER FARM RD
 SEABROOK, SC 29940

PREPARED FOR:

R700-027-000-0065-0000
 LOT 12A
 JOSEPH R & MARY B MATALIK
 25 BUTLER FARM RD
 SEABROOK, SC 29940

062m-07-941

DOCK PERMIT

IN: HUSPAH CREEK
 AT: SELDON TOWNSHIP
 COUNTY OF: BEAUFORT
 STATE: SOUTH CAROLINA

**SCDHEC OFFICE OF OCEAN AND COASTAL RESOURCE MANAGEMENT
PERMIT APPLICATION PUBLIC NOTICE**

November 30, 2007

Permit Number: OCRM-07-942
Permit ID: 61375

The SCDHEC Office of Ocean and Coastal Resource Management has received an application for a permit for the alteration of a critical area. This application was submitted pursuant to the Coastal Zone Management Act (Act 123) of the 1977 South Carolina General Assembly. The application, in brief, is described as follows:

APPLICANT: Kathryn G Moniz
592 Broad River Boulevard
Beaufort SC 29906

LOCATION: On and adjacent to Habersham Creek at 592 Broad River Boulevard, Beaufort, Beaufort County, South Carolina.
TMS#: R100-028-000-0283-0000.

WORK: The work as proposed and shown on the attached plans consists of making additions to an existing private dock. Specifically, a 4'x279' walkway will intersect with the existing 4'x352' walkway. Also, proposed is a 10'x30' floating dock with a 12'x12' four-pile boatlift off the right. The purpose for the dock additions is for the owner's private recreational and joint use.

This public notice is being distributed to all known interested persons and agencies to assist in developing facts on which a decision by OCRM can be based. Comments concerning the proposed work should be submitted in writing, setting forth sufficient detail to furnish a clear understanding of the reasons for support or opposition.

The decision to issue or deny a permit will be based on the individual merits of the application, the policies specified in the South Carolina Coastal Zone Management Act, and the considerations outlined in the State of South Carolina Coastal Zone Management Program. Interested parties who wish to be notified of final permit action must notify OCRM in writing of this request.

To assure review by OCRM, comments regarding this application must be received by OCRM on or before December 15, 2007. For further information please contact the project manager for this activity, Geordie Madlinger at 843-846-9400.


PLEASE REPLY TO:

SCDHEC OFFICE OF OCEAN AND COASTAL RESOURCE MANAGEMENT
104 Parker Drive
Beaufort, South Carolina 29906

Please refer to P/N# OCRM-07-942



G. J. Madlinger, III, Project Manager

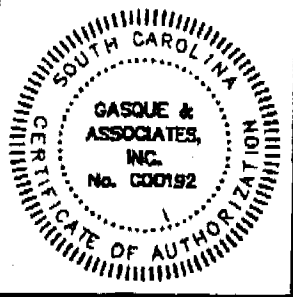

GASQUE & ASSOCIATES INC. LAND SURVEYORS & PLANNERS

28 PROFESSIONAL VILLAGE CIRCLE, BEAUFORT, S.C.
P.O. BOX 1383, BEAUFORT, S.C.
PHONE (843) 522-1798

SHEET # 1 OF 2

DHEC DOCK CORRIDORS
AS PER PLAT BY ZYAD
KHALIL DATED 3/03/05
PLAT BOOK 108 PAGE 79

LINE	LENGTH	BEARING
L1	12.50	N 89° 56' 23" E
L2	33.35	S 89° 56' 23" E
L3	40.88	N 89° 56' 23" E
L4	25.78	E 79° 56' 23" E
L5	37.28	S 89° 56' 23" E
L6	24.50	N 89° 56' 23" E
L7	14.88	N 89° 56' 23" E
L8	18.43	N 89° 56' 23" E
L9	62.35	N 79° 56' 23" E

ADJACENT PROPERTY OWNERS:

100-027-00A-0014-0000
SCOTT R & JOAN M HUSKA
8000 VAUX RD
BEAUFORT, SC 29902

100-027-00A-0013-0000
ROBIN & RENE GREEN
8002 VAUX RD
BEAUFORT, SC 29902

ADJACENT PROPERTY OWNERS:

100-028-000-0380-0000
RIVERVIEW PROPERTIES, LLC
524 BROAD RIVER BLVD
BEAUFORT, SC 29906

100-028-000-0307-0000
CASEY C DUFFY
592 BROAD RIVER BLVD
BEAUFORT, SC 29906

PREPARED FOR:

R100-028-000-0283-0000

KATHRYN MONIZ
592 BROAD RIVER BLVD
BEAUFORT, SC 29902


OCRM-07-942

PROPOSED DOCK PERMIT

IN: BROAD RIVER
AT: BROAD RIVER BLVD


COUNTY OF: BEAUFORT
STATE: SOUTH CAROLINA

JOB # 34325DP 753/JEP DSGN 7 DATE: 11/02/07

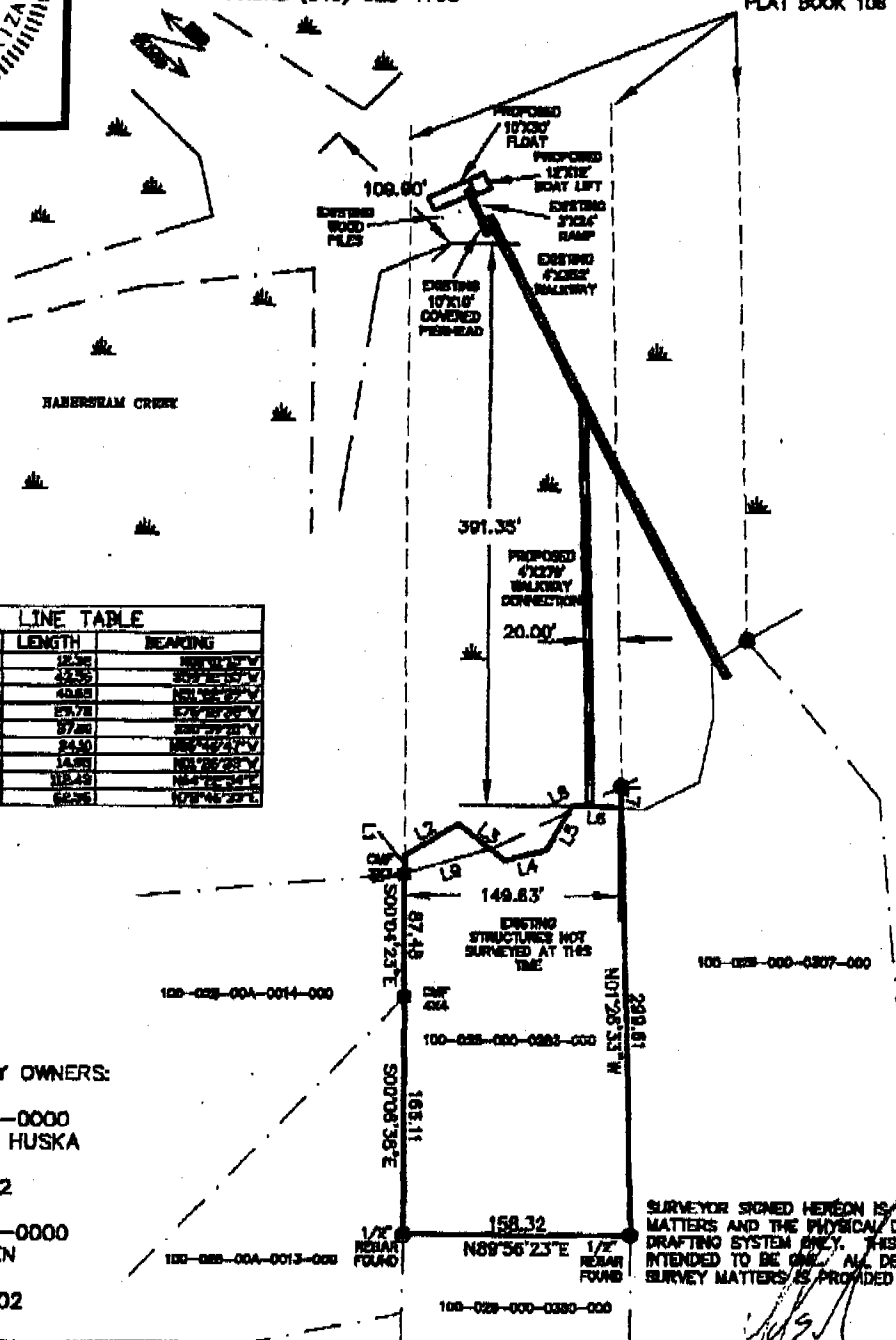

SURVEYOR SIGNED HEREON IS CHARGED WITH SURVEY MATTERS AND THE PHYSICAL DRAWING ON A COMPUTER DRAFTING SYSTEM ONLY. THIS IS NOT A DESIGN OR INTENDED TO BE ONE. ALL DEPICTIONS THAT ARE NOT SURVEY MATTERS IS PROVIDED BY OTHERS.



11-01-07

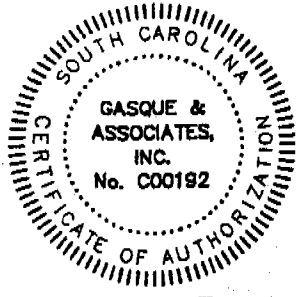

GASQUE & ASSOCIATES INC.
LAND SURVEYORS & PLANNERS

28 PROFESSIONAL VILLAGE CIRCLE, BEAUFORT, S.C.
P.O. BOX 1363, BEAUFORT, S.C.
PHONE (843) 522-1798

SHEET # 2 OF 2

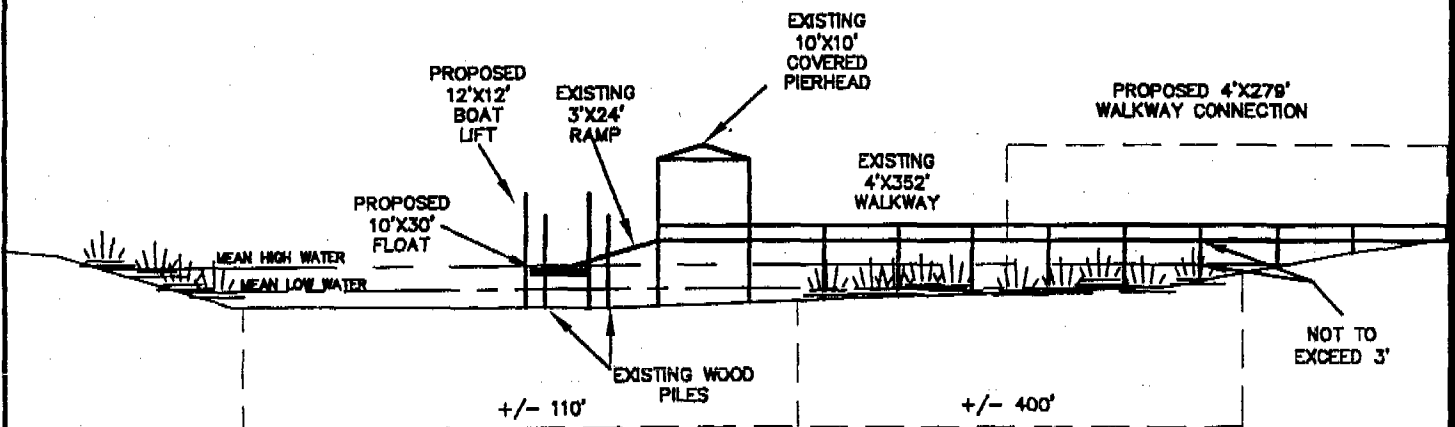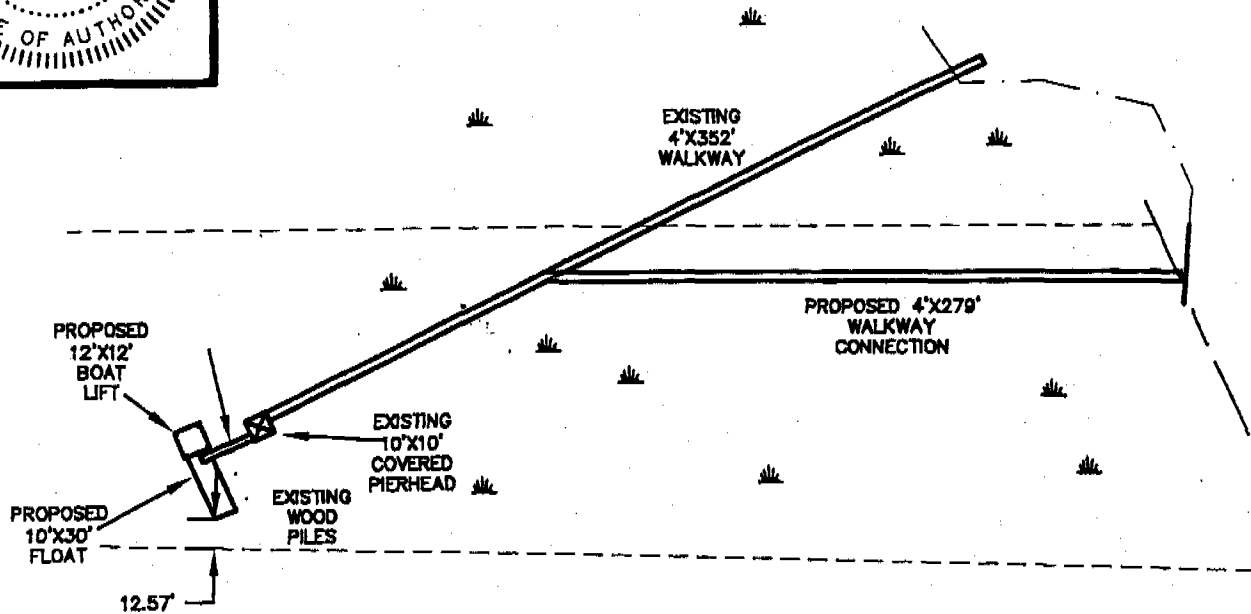

ADJACENT PROPERTY OWNERS:

100-027-00A-0014-0000
SCOTT R & JOAN M HUSKA
6000 VAUX RD
BEAUFORT, SC 29902

100-027-00A-0013-0000
ROBIN & RENE GREEN
6002 VAUX RD
BEAUFORT, SC 29902

[Signature] 11-21-07
SURVEYOR SIGNED HEREON IS CHARGED WITH SURVEY MATTERS AND THE PHYSICAL DRAWING ON A COMPUTER DRAFTING SYSTEM ONLY. THIS IS NOT A DESIGN OR INTENDED TO BE ONE. ALL DEPICTIONS THAT ARE NOT SURVEY MATTERS IS PROVIDED BY OTHERS.

ADJACENT PROPERTY OWNERS:

100-028-000-0380-0000
RIVERVIEW PROPERTIES, LLC
524 BROAD RIVER BLVD
BEAUFORT, SC 29906

100-028-000-0307-0000
CASEY C DUFFY
592 BROAD RIVER BLVD
BEAUFORT, SC 29906

PREPARED FOR:

R100-028-000-0283-0000
KATHRYN MONIZ
592 BROAD RIVER BLVD
BEAUFORT, SC 29902


CLM-07-942

PROPOSED DOCK PERMIT

IN: BROAD RIVER
AT: BROAD RIVER BLVD

COUNTY OF: BEAUFORT
STATE: SOUTH CAROLINA

JOB# 34325DP 753/JEP DSGN 7 DATE: 11/02/07

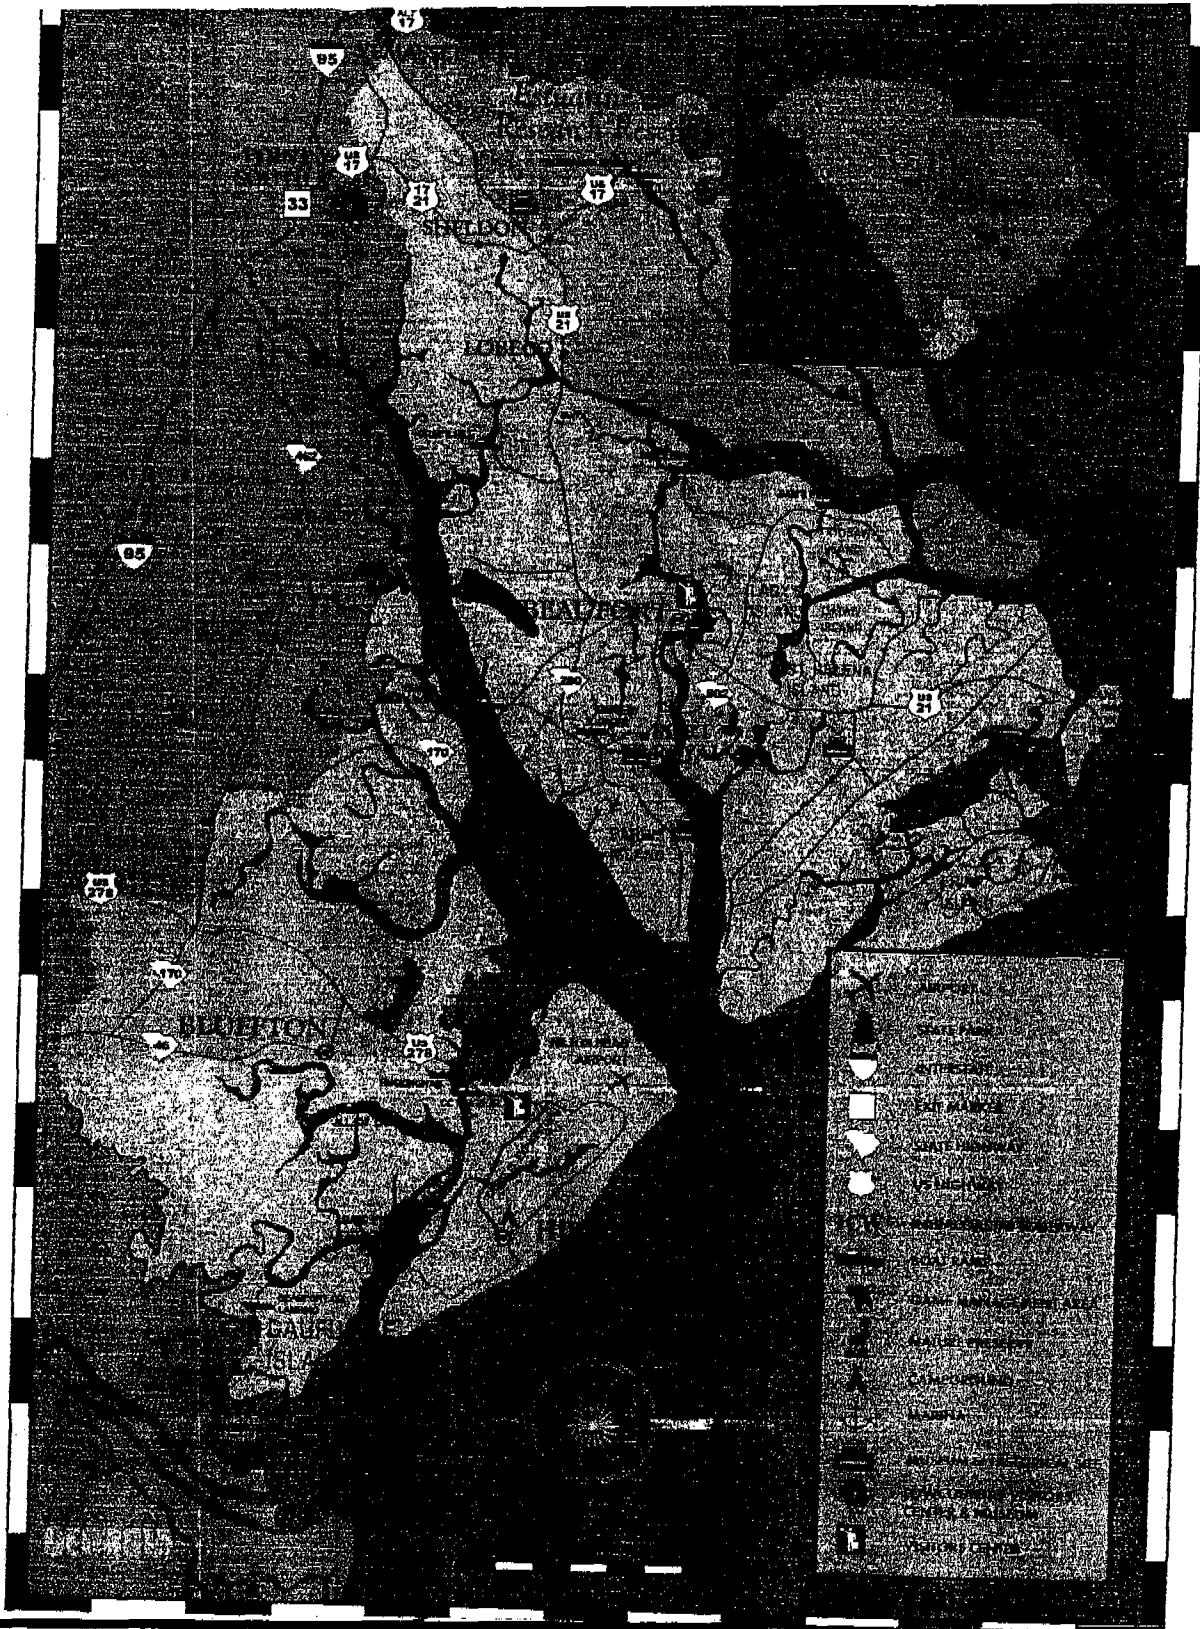

ADJACENT PROPERTY OWNERS:

100-028-000-0380-0000
RIVERVIEW PROPERTIES, LLC
524 BROAD RIVER BLVD
BEAUFORT, SC 29906

100-028-000-0307-0000
CASEY C DUFFY
592 BROAD RIVER BLVD
BEAUFORT, SC 29906

PREPARED FOR:

R100-028-000-0283-0000

KATHRYN MONIZ
592 BROAD RIVER BLVD
BEAUFORT, SC 29902

028m-01-942

PROPOSED DOCK PERMIT

IN: BROAD RIVER
AT: BROAD RIVER BLVD

COUNTY OF: BEAUFORT
STATE: SOUTH CAROLINA

JOB# 343250P 753/JEP DSGN 7 DATE: 11/02/07

**SCDHEC OFFICE OF OCEAN AND COASTAL RESOURCE MANAGEMENT
PERMIT APPLICATION PUBLIC NOTICE**

November 30, 2007

Permit Number: OCRM-07-943
Permit ID: 61377

The SCDHEC Office of Ocean and Coastal Resource Management has received an application for a permit for the alteration of a critical area. This application was submitted pursuant to the Coastal Zone Management Act (Act 123) of the 1977 South Carolina General Assembly. The application, in brief, is described as follows:

APPLICANT: Robert B Hennessy
C/o Bailey Marine Construction Inc
277 Old Baileys Road
Okatie SC 29909

LOCATION: On and adjacent to Callawassie Creek at 16 South Oak Forest Drive, Callawassie Island, Beaufort County, South Carolina.
TMS#: R600-015-00C-0173-0000.

WORK: The work as proposed and shown on the attached plans consists of constructing a private dock. Specifically, the structure will have a 4'x180' walkway with handrails leading to a 10'x10' fixed pierhead with water and electricity. To the right of the pierhead will be a 3'x24' ramp leading to an 8'x20' floating dock. Also, proposed will be a 12'x12' four pile boatlift off the left of the pierhead. The purpose for the dock is for the owner's private recreational use.

This public notice is being distributed to all known interested persons and agencies to assist in developing facts on which a decision by OCRM can be based. Comments concerning the proposed work should be submitted in writing, setting forth sufficient detail to furnish a clear understanding of the reasons for support or opposition.


The decision to issue or deny a permit will be based on the individual merits of the application, the policies specified in the South Carolina Coastal Zone Management Act, and the considerations outlined in the State of South Carolina Coastal Zone Management Program. Interested parties who wish to be notified of final permit action must notify OCRM in writing of this request.

To assure review by OCRM, comments regarding this application must be received by OCRM on or before December 15, 2007. For further information please contact the project manager for this activity, Geordie Madlinger at 843-846-9400.


PLEASE REPLY TO:

SCDHEC OFFICE OF OCEAN AND COASTAL RESOURCE MANAGEMENT
104 Parker Drive
Beaufort, South Carolina 29906

Please refer to P/N# OCRM-07-943

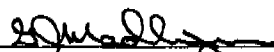


G. J. Madlinger, III, Project Manager

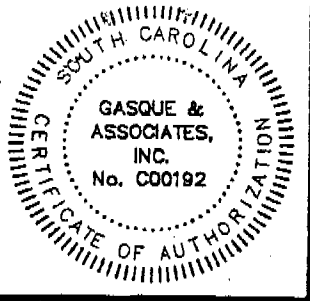

GASQUE & ASSOCIATES INC.
LAND SURVEYORS & PLANNERS

28 PROFESSIONAL VILLAGE CIRCLE, BEAUFORT, S.C.
P.O. BOX 1363, BEAUFORT, S.C.
PHONE (843) 522-1798

SHEET # 1 OF 2

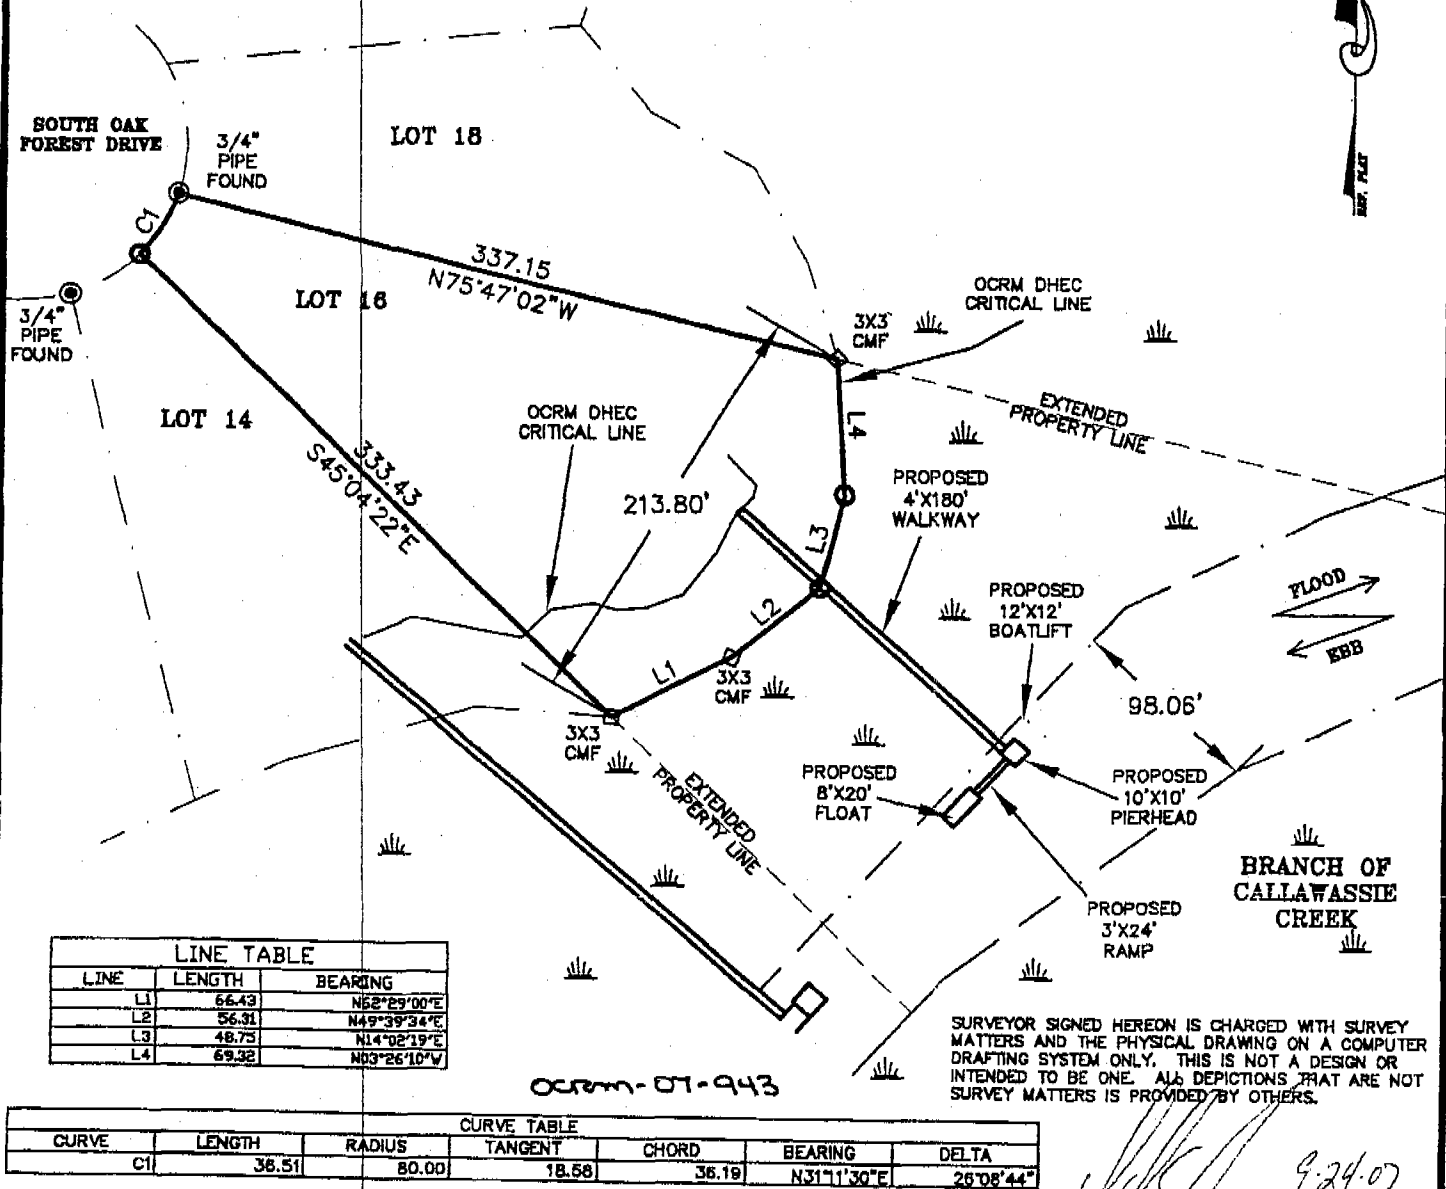

LINE TABLE		
LINE	LENGTH	BEARING
L1	66.43	N62°29'00"E
L2	56.31	N49°39'34"E
L3	48.75	N14°02'19"E
L4	69.32	N03°26'10"W

CURVE TABLE						
CURVE	LENGTH	RADIUS	TANGENT	CHORD	BEARING	DELTA
C1	36.51	80.00	18.58	36.19	N31°11'30"E	26°08'44"

ADJACENT PROPERTY OWNERS:
600-015-000-0172
LOT 18
18 SOUTH OAK FOREST DRIVE
OKATIE, SC 29909
DONALD L. DEMICHELE
284 JERUSALEM RD.
COHASSET, MA 02025

600-015-000-0174
LOT 14
14 SOUTH OAK FOREST DRIVE
OKATIE, SC 29909
WILLIAM ANDREW SCOTT
3530 PEIDMONT RD
ATLANTA, GA 30305

PREPARED FOR:

600-015-000-0173
LOT 16
CALLAWASSEE ISLAND
16 SOUTH OAK FOREST DRIVE
OKATIE, SC 29909


ROBERT HENNESSY
8 TAYLOR LANE
DOYLESTOWN, PA 18901

SURVEY FOR DOCK PERMIT

IN: CALLAWASSEE CREEK
AT: CALLAWASSEE ISLAND

COUNTY OF: BEAUFORT
STATE: SOUTH CAROLINA



JOB# 34062 750/JEP DSG 7 DATE: 8/23/07

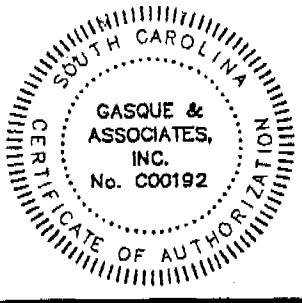

GASQUE & ASSOCIATES INC.
LAND SURVEYORS & PLANNERS

28 PROFESSIONAL VILLAGE CIRCLE, BEAUFORT, S.C.
P.O. BOX 1363, BEAUFORT, S.C.
PHONE (843) 522-1798

SHEET # 2 OF 2

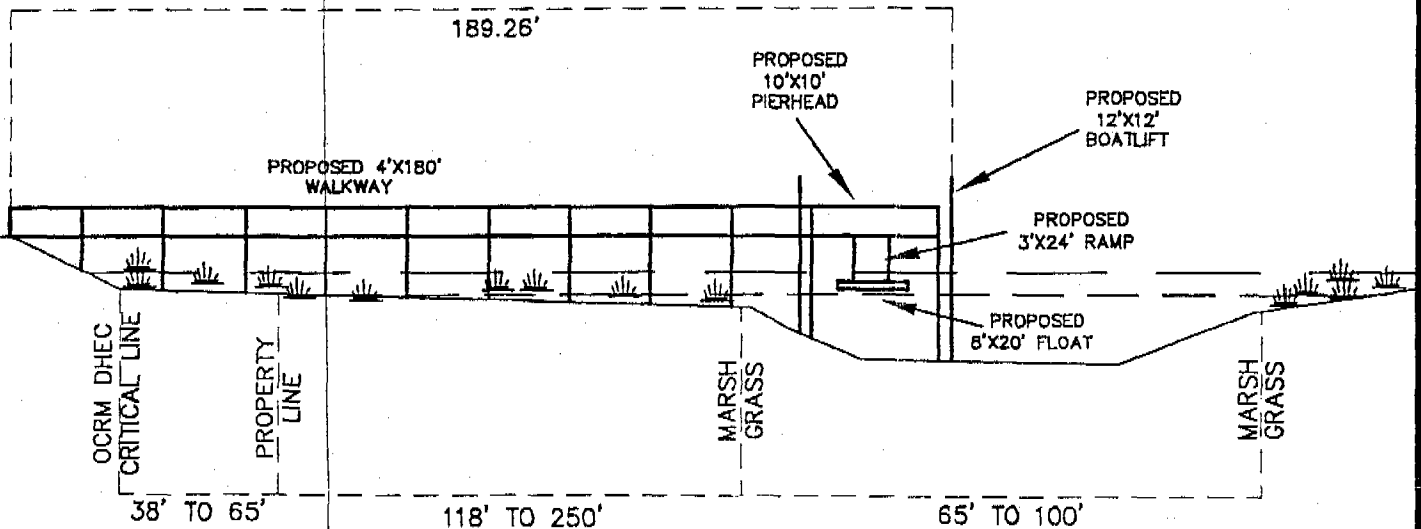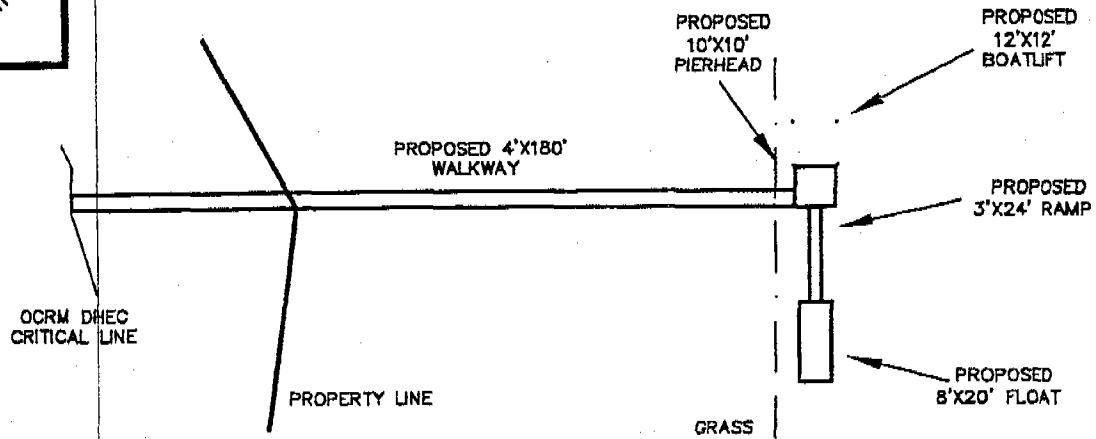

SURVEYOR SIGNED HEREON IS CHARGED WITH SURVEY MATTERS AND THE PHYSICAL DRAWING ON A COMPUTER DRAFTING SYSTEM ONLY. THIS IS NOT A DESIGN OR INTENDED TO BE ONE. ALL DEPICTIONS THAT ARE NOT SURVEY MATTERS IS PROVIDED BY OTHERS.

OCRM-07-948

ADJACENT PROPERTY OWNERS:
600-015-00C-0172
LOT 18
18 SOUTH OAK FOREST DRIVE
OKATIE, SC 29909
DONALD L DEMICHELE
284 JERUSALEM RD.
COHASSET, MA 02025

600-015-00C-0174
LOT 14
14 SOUTH OAK FOREST DRIVE
OKATIE, SC 29909
WILLIAM ANDREW SCOTT
3530 PEIDMONT RD
ATLANTA, GA 30305

PREPARED FOR:

600-015-00C-0173
LOT 16
CALLAWASSEE ISLAND
18 SOUTH OAK FOREST DRIVE
OKATIE, SC 29909

ROBERT HENNESSY
8 TAYLOR LANE
DOYLESTOWN, PA 18901

SURVEY FOR DOCK PERMIT

IN: CALLAWASSEE CREEK
AT: CALLAWASSEE ISLAND

COUNTY OF: BEAUFORT
STATE: SOUTH CAROLINA

JOB# 34062 750/JEP DSG 7 DATE: 8/23/07

Applicant: Robert Hennessy


Work: Private Dock

Location: Callawassie Cr.

County: Beaufort

Date: 11-16-07

OCperm-07-943

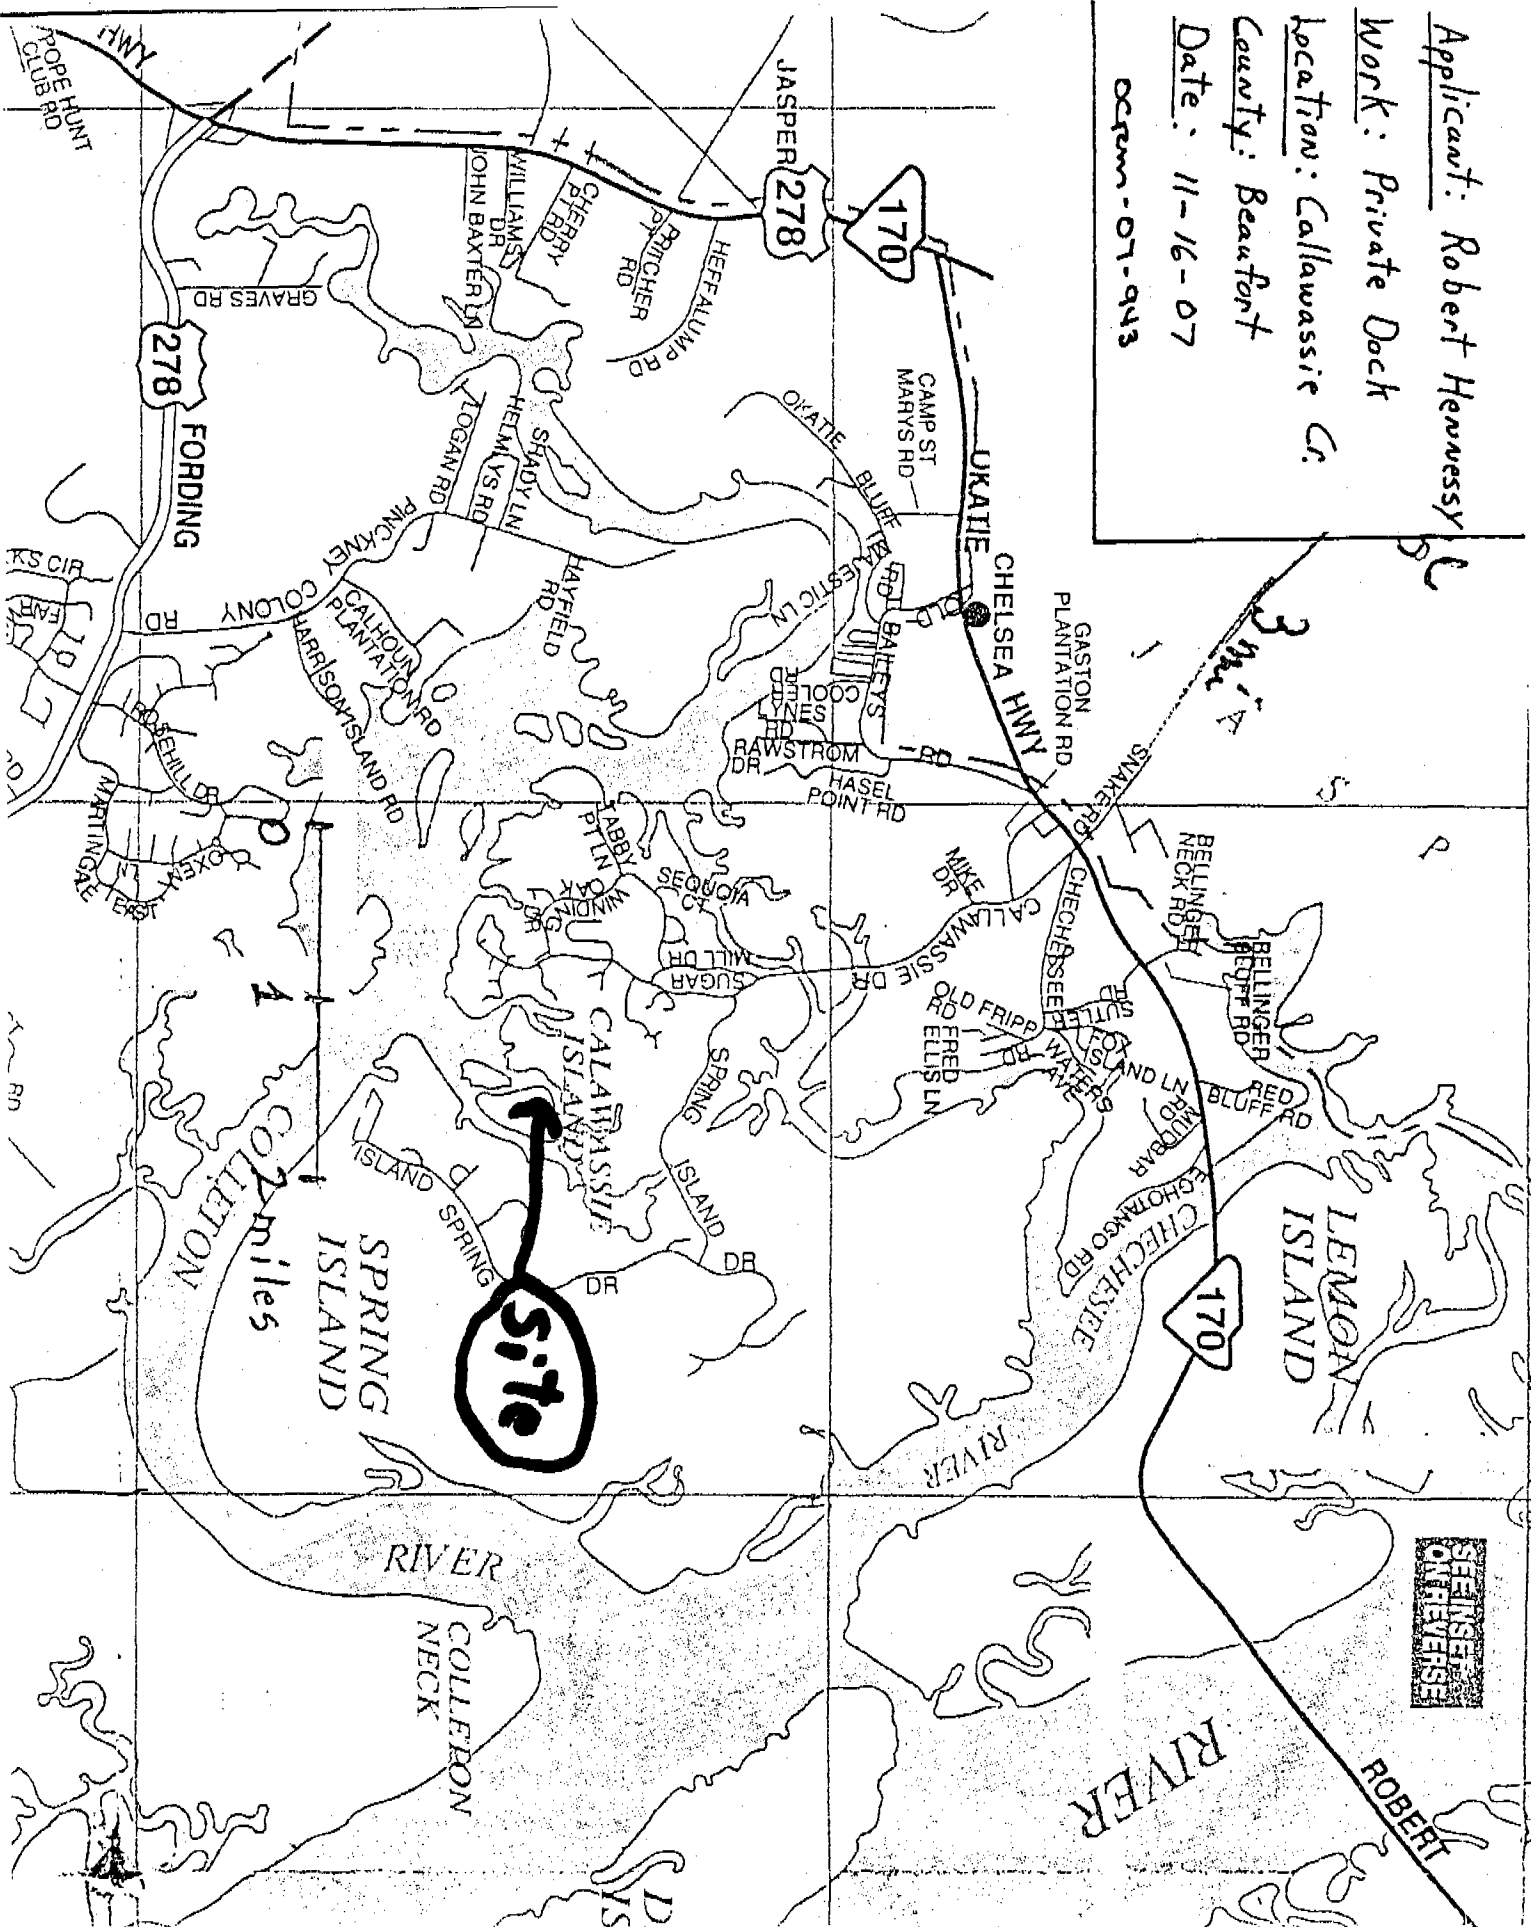

**SCDHEC OFFICE OF OCEAN AND COASTAL RESOURCE MANAGEMENT
PERMIT APPLICATION PUBLIC NOTICE**

November 30, 2007

Permit Number: OCRM-07-944
Permit ID: 61378

The SCDHEC Office of Ocean and Coastal Resource Management has received an application for a permit for the alteration of a critical area. This application was submitted pursuant to the Coastal Zone Management Act (Act 123) of the 1977 South Carolina General Assembly. The application, in brief, is described as follows:

APPLICANT: Todd S Hawk
C/o Bailey Marine Construction Inc
277 Old Baileys Road
Okatie SC 29909

LOCATION: On and adjacent to Broad Creek at 37 River Club Drive, Hilton Head Island, Beaufort County, South Carolina.
TMS#: R510-011-00D-0017-0000.

WORK: The work as proposed and shown on the attached plans consists of making additions to an existing private dock. Specifically, the applicant proposes to install a 12'x12' four pile boatlift on the channelward side of an existing 10'x16' covered fixed pierhead. The purpose for the boatlift is for the owner's private recreational use.

This public notice is being distributed to all known interested persons and agencies to assist in developing facts on which a decision by OCRM can be based. Comments concerning the proposed work should be submitted in writing, setting forth sufficient detail to furnish a clear understanding of the reasons for support or opposition.


The decision to issue or deny a permit will be based on the individual merits of the application, the policies specified in the South Carolina Coastal Zone Management Act, and the considerations outlined in the State of South Carolina Coastal Zone Management Program. Interested parties who wish to be notified of final permit action must notify OCRM in writing of this request.

To assure review by OCRM, comments regarding this application must be received by OCRM on or before December 15, 2007. For further information please contact the project manager for this activity, Geordie Madlinger at 843-846-9400.


PLEASE REPLY TO:

SCDHEC OFFICE OF OCEAN AND COASTAL RESOURCE MANAGEMENT
104 Parker Drive
Beaufort, South Carolina 29906

Please refer to P/N# OCRM-07-944



G. J. Madlinger, III, Project Manager

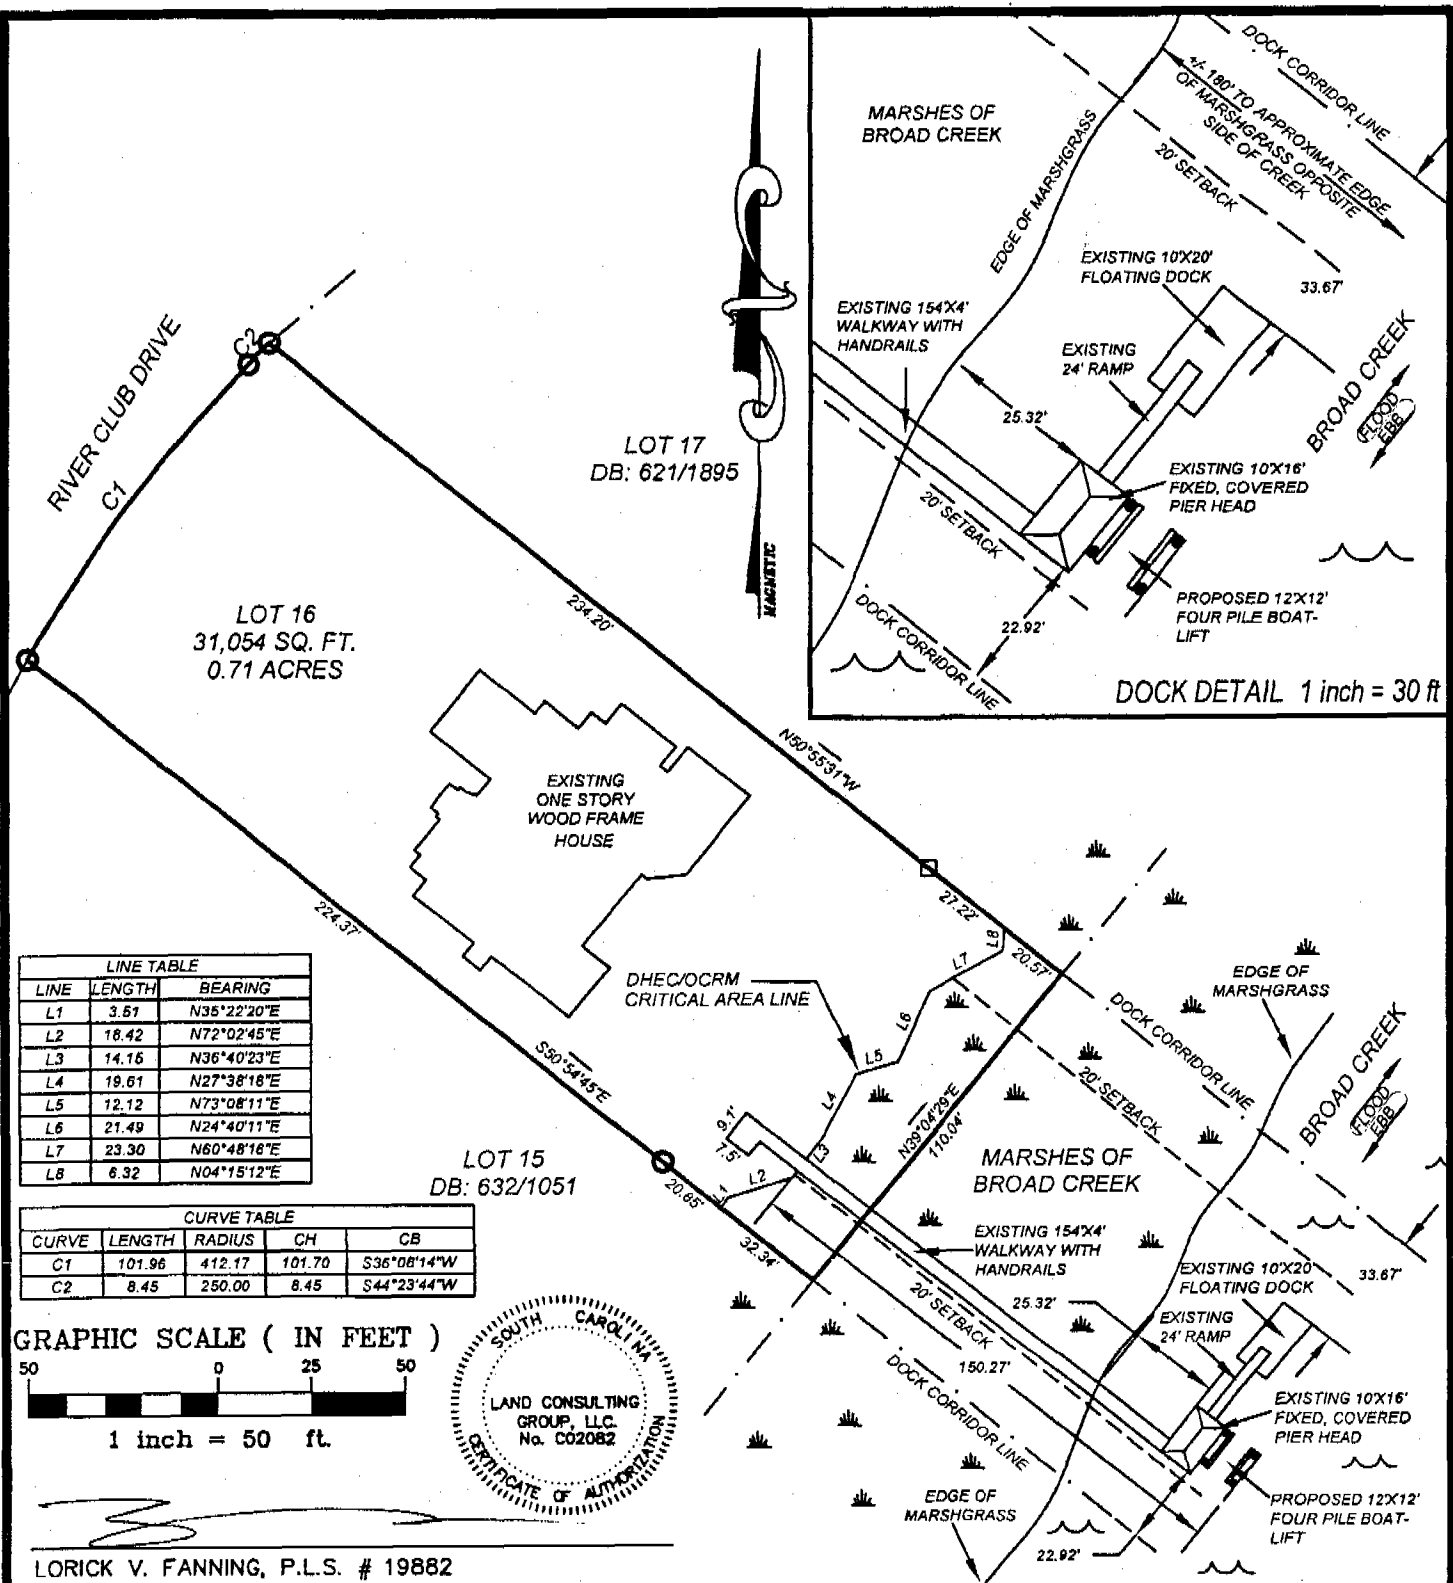

APPLICANT: TODD HAWK
ACTIVITY: TO ADD A BOAT LIFT TO AN EXISTING PRIVATE DOCK



P/N# 000007-944

LOCATION: 37 RIVER CLUB WEST. IN THE RIVER CLUB SECTION OF INDIGO RUN PLANTATION, ON HILTON HEAD ISLAND.

COUNTY: BEAUFORT
DATE: 10/25/2007

ADJACENT PROPERTY OWNERS:

1. FRANK & DIANE KLIPP
2. TODD & ELIZABETH CLIST

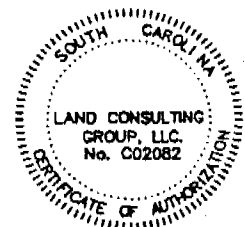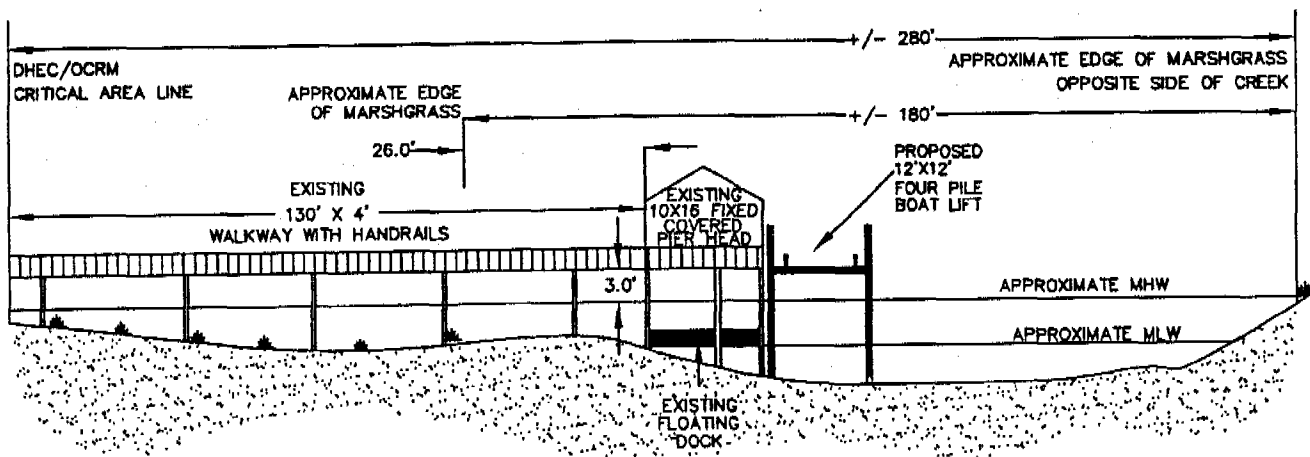

NOT TO SCALE

LORICK V. FANNING, P.L.S. # 19882

APPLICANT: TODD HAWK
ACTIVITY: TO ADD A BOAT LIFT TO AN EXISTING PRIVATE DOCK


P/N# OCRM-07-944

LOCATION: 37 RIVER CLUB WEST, IN THE RIVER CLUB SECTION OF INDIGO RUN PLANTATION, ON HILTON HEAD ISLAND.

COUNTY: BEAUFORT
DATE: 10/25/2007

ADJACENT PROPERTY OWNERS:

1. FRANK & DIANE KLIPP
2. TODD & ELIZABETH CLIST

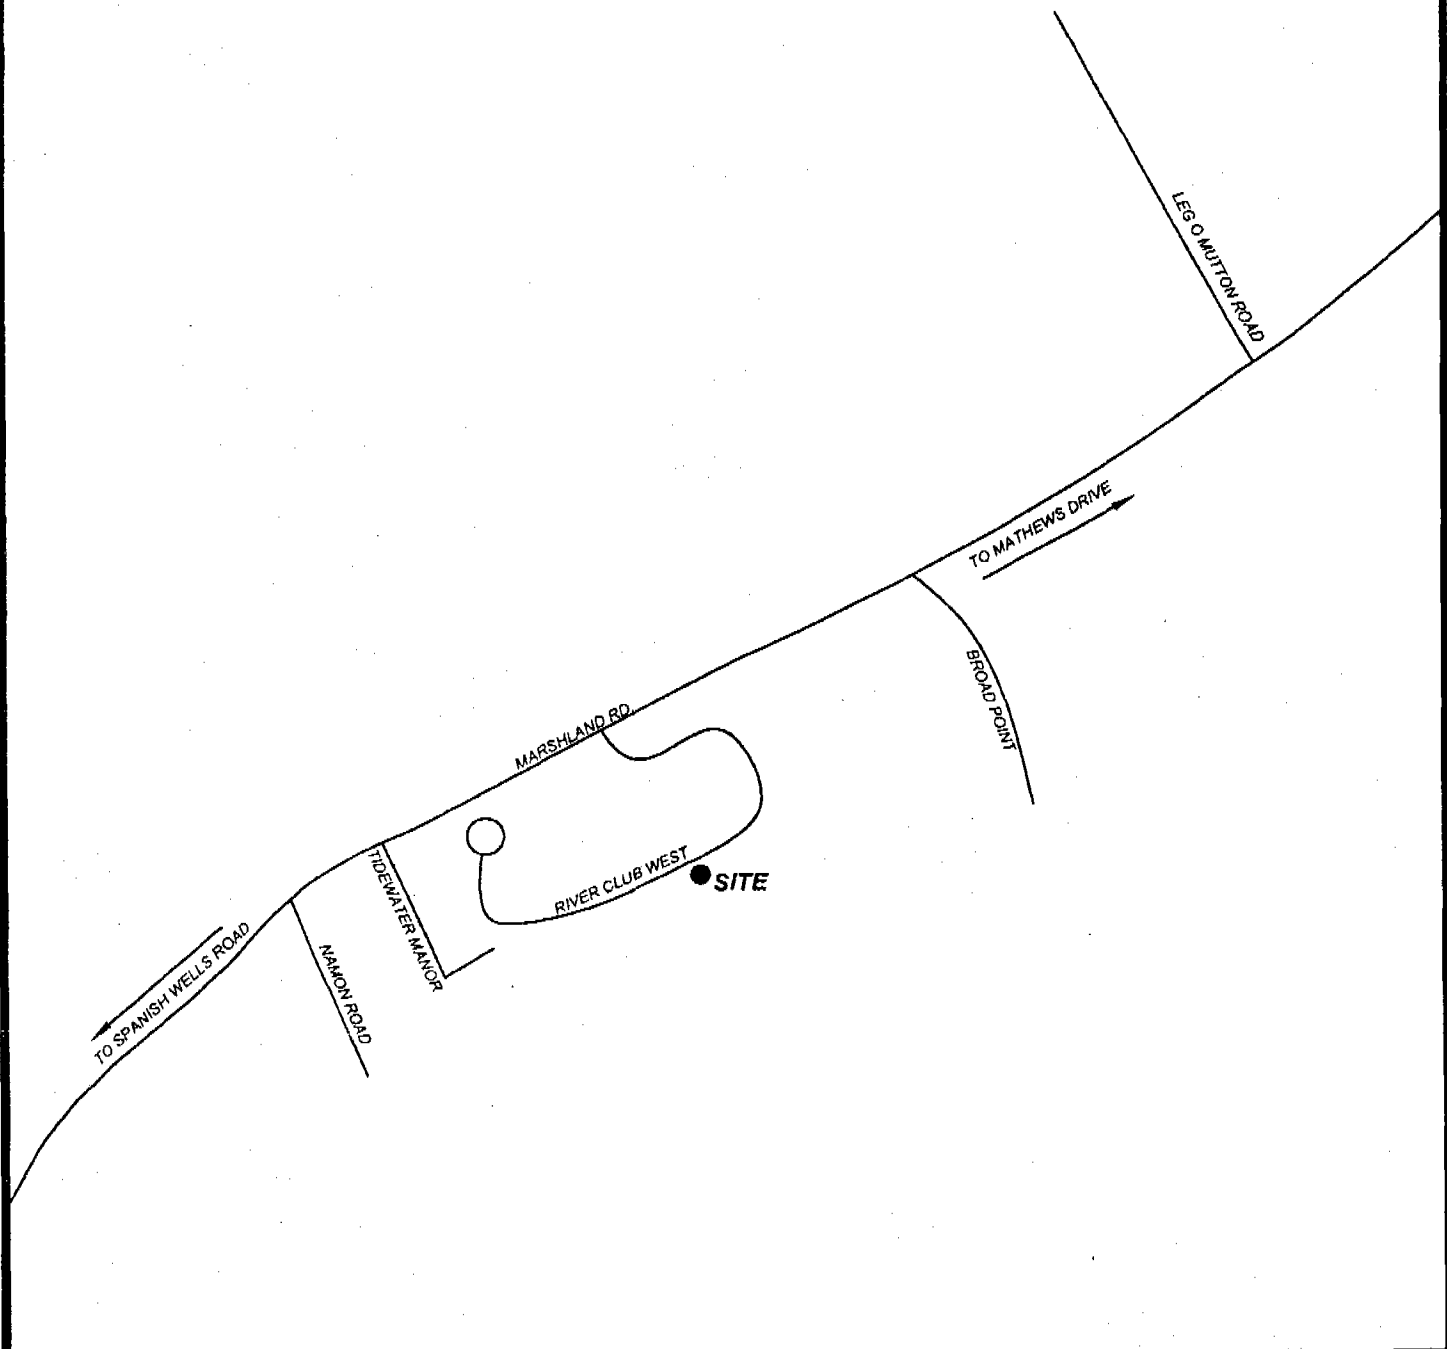

APPLICANT: TODD HAWK
ACTIVITY: TO ADD A BOAT LIFT TO AN
EXISTING PRIVATE DOCK

P/N# 002pm-07-944

LOCATION: 37 RIVER CLUB WEST. IN
THE RIVER CLUB SECTION OF INDIGO
RUN PLANTATION, ON HILTON HEAD
ISLAND.

COUNTY: BEAUFORT
DATE: 10/25/2007

ADJACENT PROPERTY OWNERS:

1. FRANK & DIANE KLIPP
2. TODD & ELIZABETH CLIST



C. Earl Hunter, Commissioner

Promoting and protecting the health of the public and the environment.

TO ALL INTERESTED PARTIES

Notification of Public Notice

Enclosed are public notices issued by the SCDHEC Office of Ocean and Coastal Resource Management and the U.S. Army Corps of Engineers. All interested parties are allowed 30 days for major developments and 15 days for minor developments after receipt of the public notices to file written comments to the OCRM pertaining to the applications. Only those comments received within this period must be reviewed by the OCRM in processing the permit application. Any person wishing notification of the initial OCRM decision on any specific public notice must make written request within the designated review period for that public notice.

APPLICANT	PUBLIC NOTICE NUMBER	SUSPENSE DATE
Daniel Island Associates	2007-1720-2IV-P	December 15, 2007
Daniel Island Associates	2007-1721-2IV-P	December 15, 2007
Daniel Island Associates	2007-1722-2IV-P	December 15, 2007
Daniel Island Associates	2007-1723-2IV-P	December 15, 2007
Daniel Island Associates	2007-1724-2IV-P	December 15, 2007
Daniel Island Associates	2007-1725-2IV-P	December 15, 2007
WKG Land Partners, LLC	2007-2279-3IH-P	December 30, 2007
Cedar Creek Village HOA	2007-02432-3IH-P	December 30, 2007
S.C. Dept Of Parks Rec. & Tour.	2007-2504-1IW-P	December 30, 2007
The City Of Isle Of Palms	2007-02631-2IG-P	December 30, 2007

November 30, 2007



REPLY TO
ATTENTION OF

DEPARTMENT OF THE ARMY
CHARLESTON DISTRICT, CORPS OF ENGINEERS
69-A Hagood Avenue
CHARLESTON, SOUTH CAROLINA 29403-5107

REGULATORY DIVISION

Refer to: P/N [REDACTED] 2007-1720-2IV (Modified)

November 30, 2007

DANIEL ISLAND ASSOCIATES
230 SEVEN FARMS DRIVE, SUITE 201
CHARLESTON, SOUTH CAROLINA 29401

To construct a pier and floating dock in the Wando River, Berkeley County, South Carolina.

Following the public notice for this project the applicant has made modifications to the originally proposed project. The modifications include increasing the size of the fixed timber walkway to be 4' x 234' (originally noticed as 186' x 4'), which will move the floating dock and pier head further channel ward. Additionally, two (2) 10' x 12' boat lift has been proposed, one associated with each proposed floating dock, which will be located on the landward side of the floating docks. The attached drawings represent the revisions requested by the applicant.

In order to give all interested parties an opportunity to express their views

NOTICE

is hereby given that written statements regarding the proposed work will be received by both of the above mentioned offices until


12 O'CLOCK NOON, MONDAY, DECEMBER 17, 2007

All other information regarding the public notice remains the same. If there are any questions concerning this public notice, please contact Robert Vega at 843-329-8044 or toll free at 1-866-329-8187.

Tess Rodgers
Project Manager
SCDHEC-OCAM

MINOR ACTIVITY

Daniel Island Associates Dock
Lot U-20 and U-21
SAC 2007-1720-2IV
July 31, 2007
Sheet 1 - 7

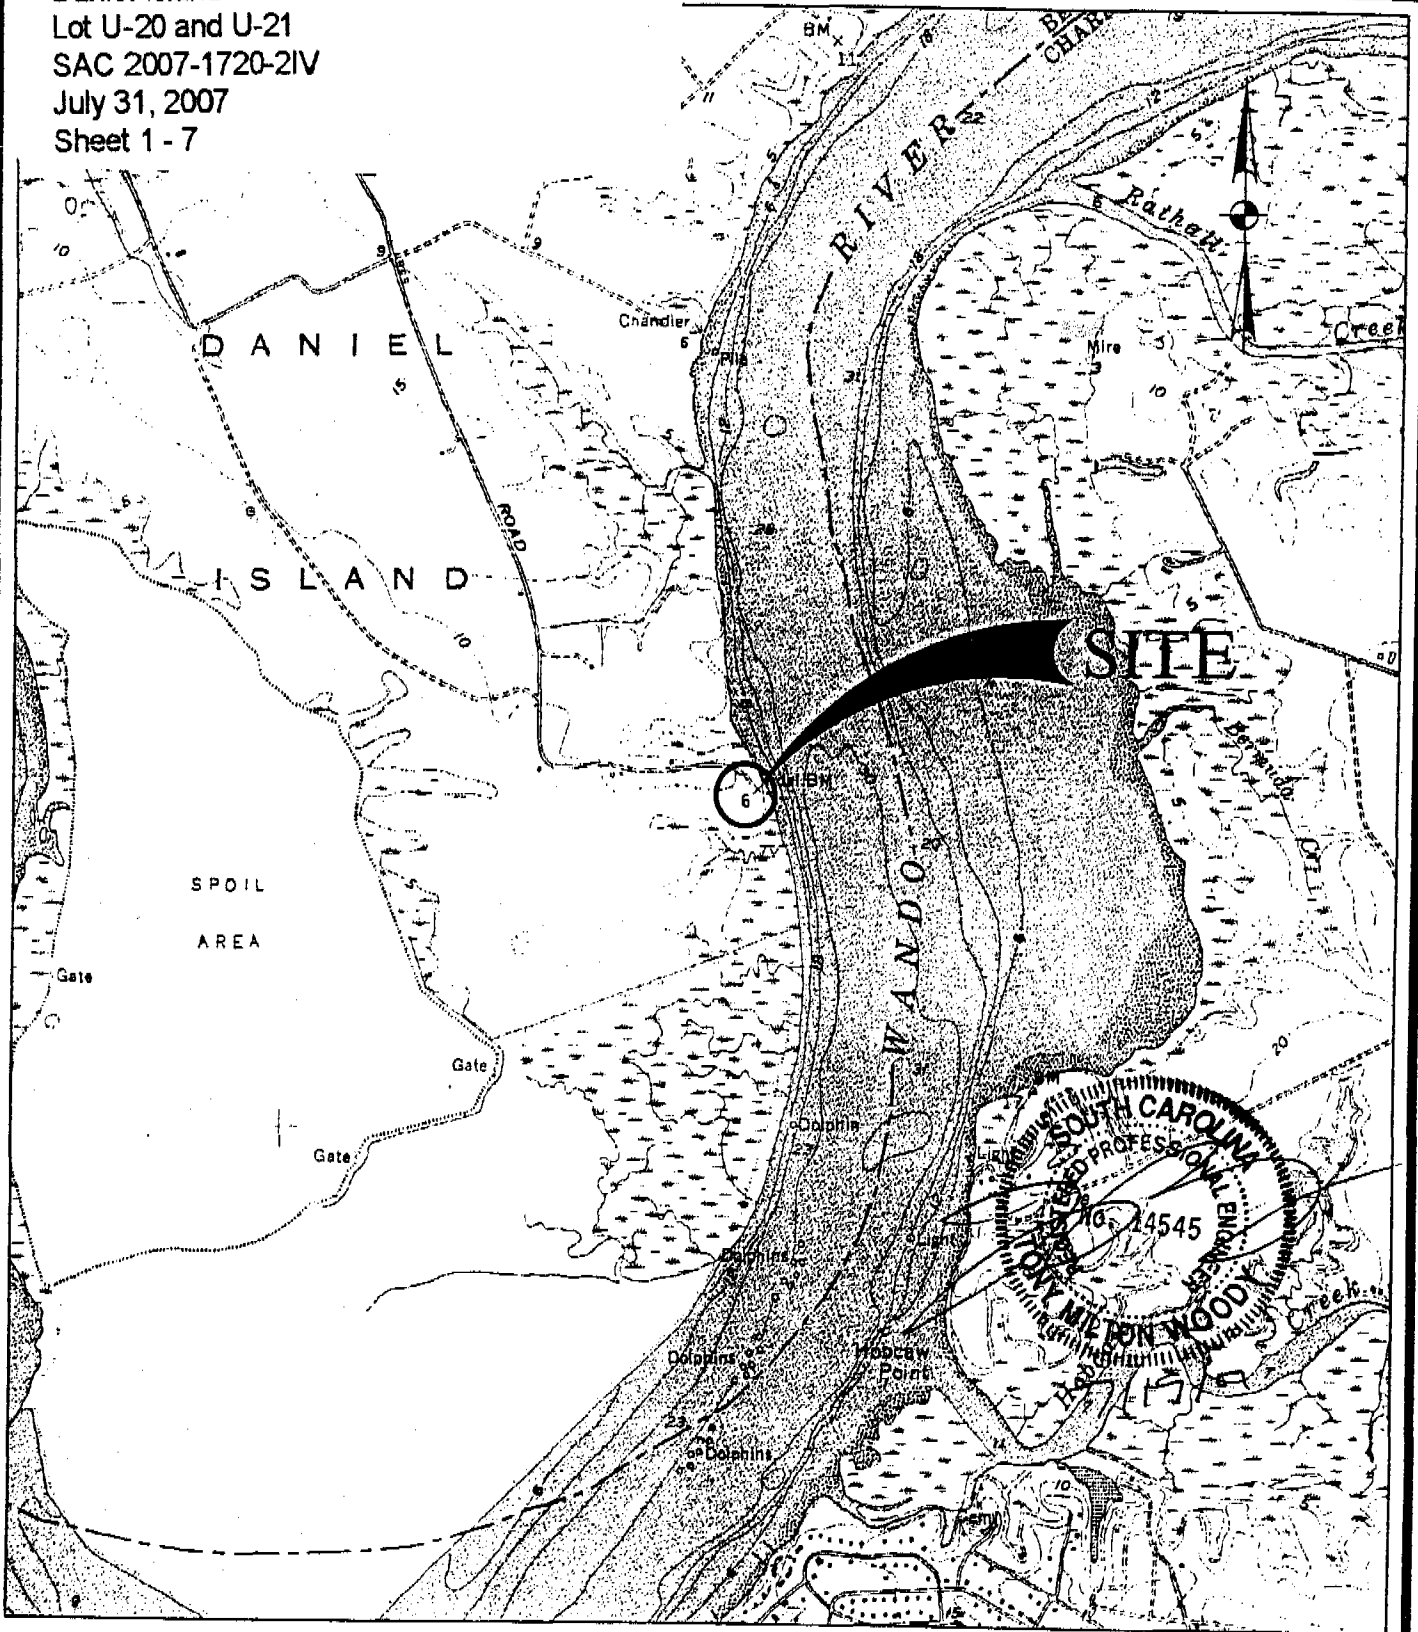

CHARLESTON
QUAD MAP

SCALE: 1" = 2000'


0 1000 2000



PROJECT: CONSTRUCT PRIVATE DOCK
COUNTY: BERKELEY
LOCATION: LOT U-20-21 SMYTHE ST.
DANIEL ISLAND, SC
APPLICANT: DANIEL ISLAND ASSOCIATES

APRIL 2007

SHEET 1 OF 7

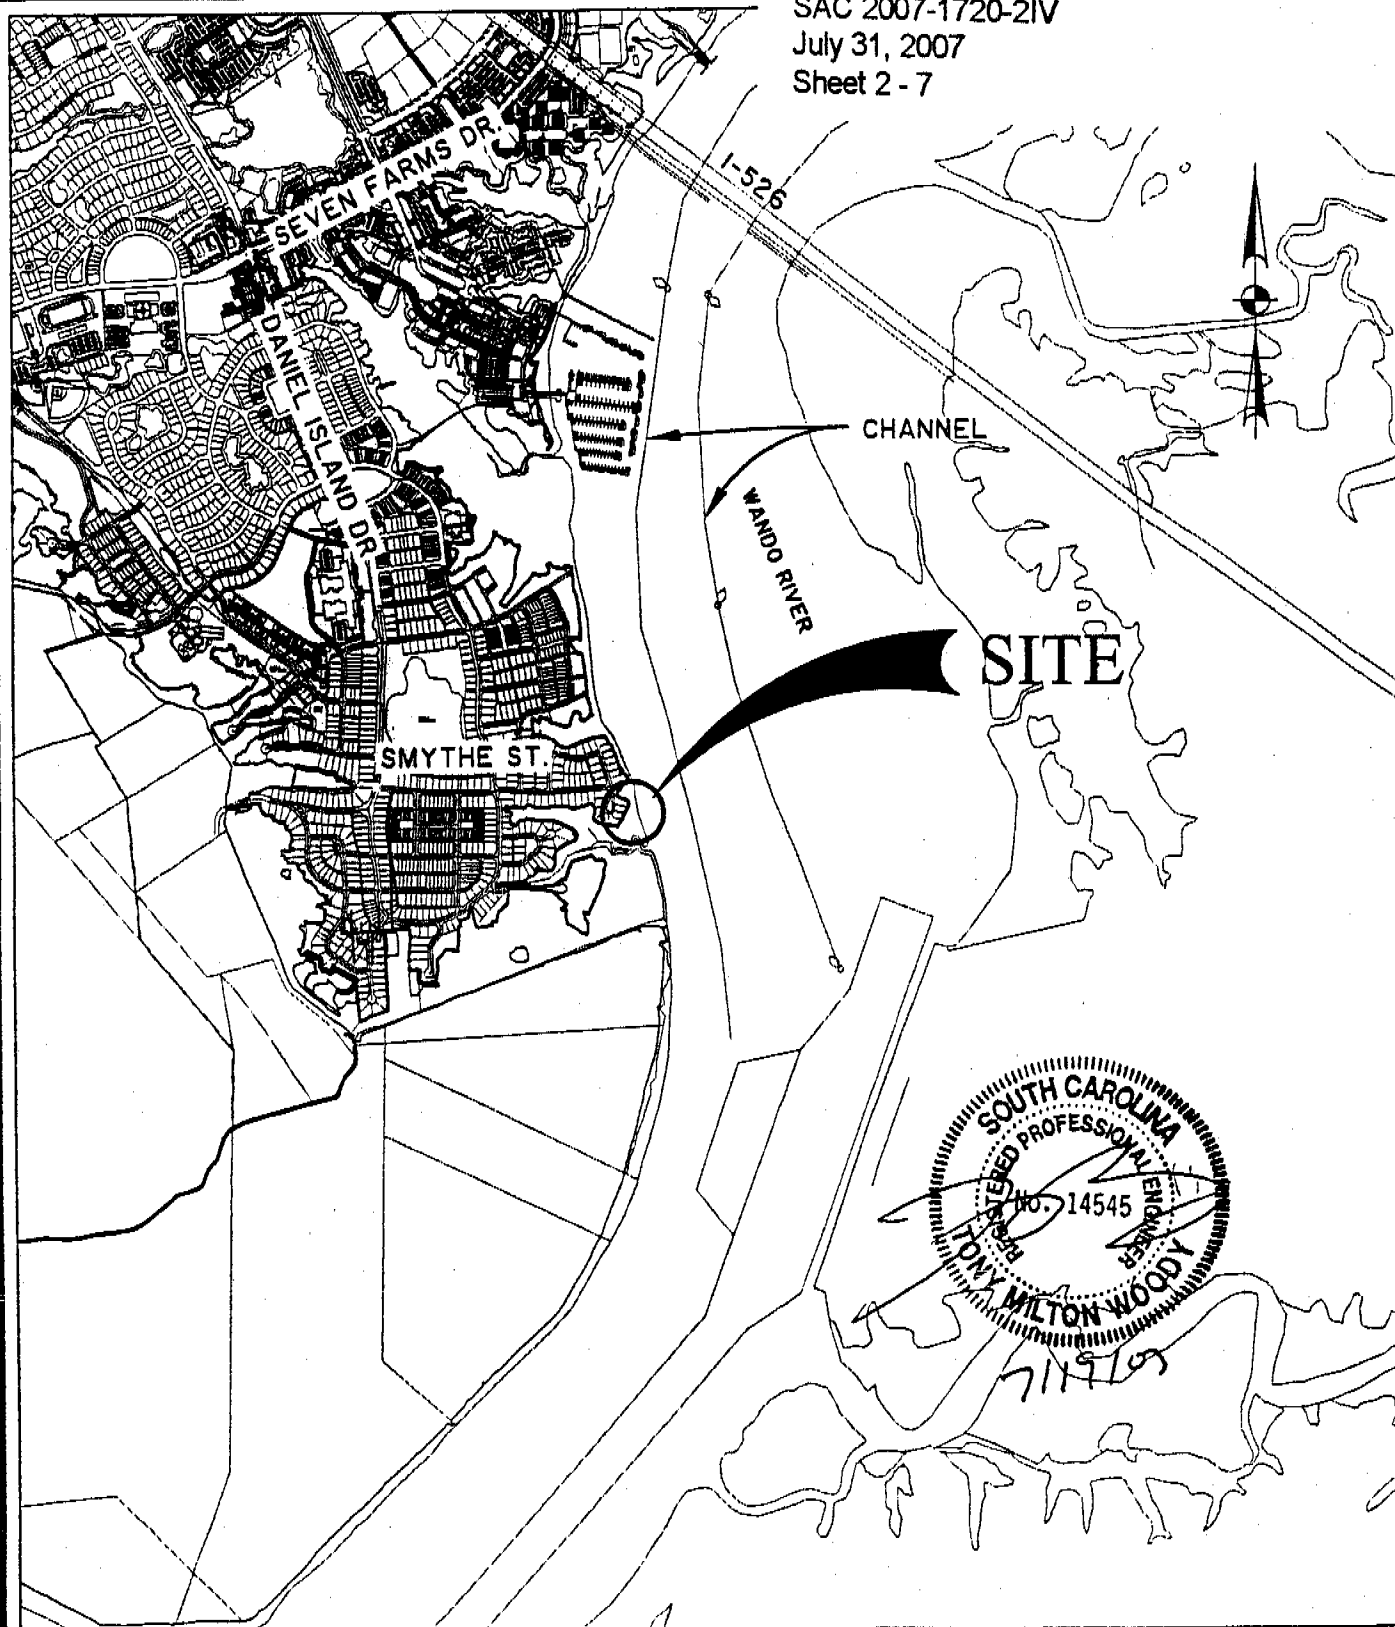

PARCEL Z PHASE 5
AT DANIEL ISLAND
LOCATION MAP

SCALE: 1" = 2000'
0 1000 2000




APRIL 2007

SHEET 2 OF 7

PROJECT: CONSTRUCT PRIVATE DOCK
COUNTY: BERKELEY
LOCATION: LOT U-20-21 SMYTHE ST.
DANIEL ISLAND, SC
APPLICANT: DANIEL ISLAND ASSOCIATES


LOT U-20 and U-21
SAC 2007-1720-2IV
July 31, 2007
Sheet 3 - 7

CHANNEL

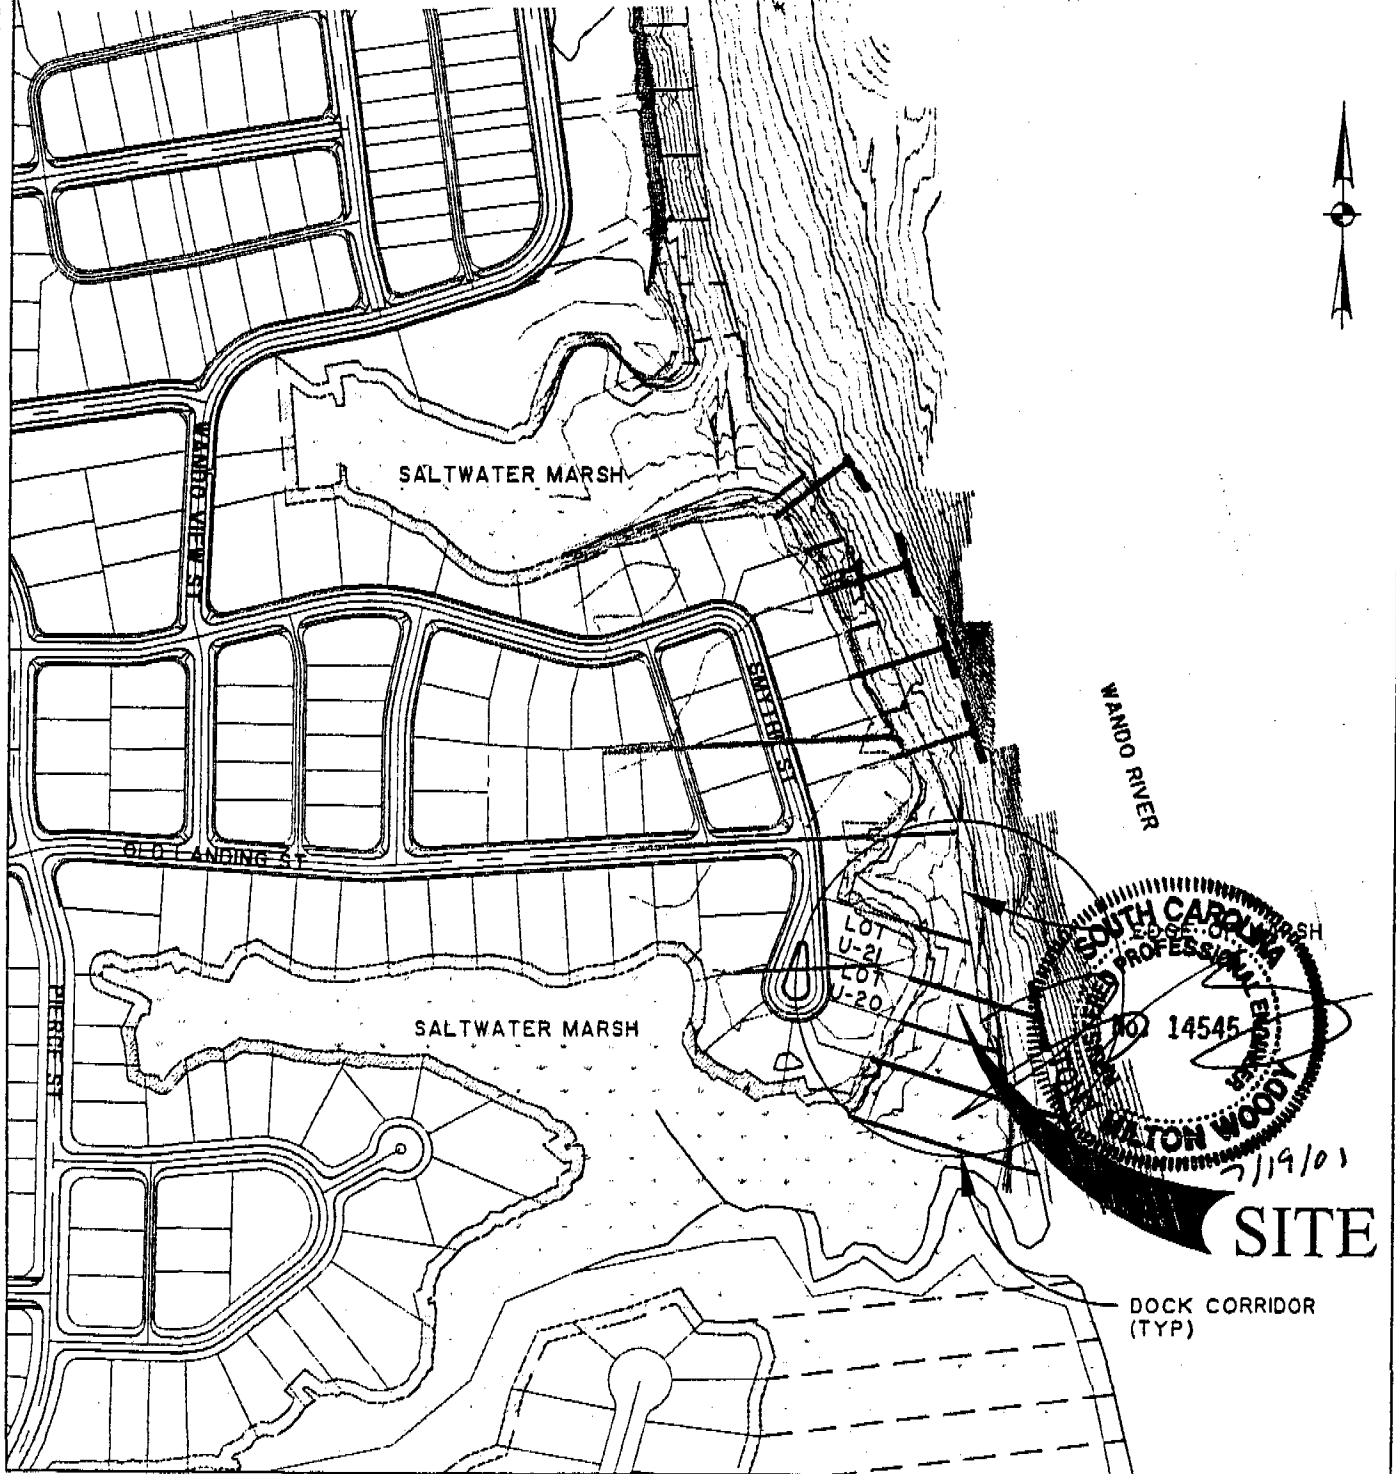

PARCEL Z PHASE 5 AT DANIEL ISLAND LOCATION MAP


APRIL 2007

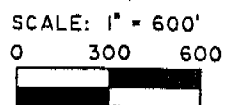

SHEET 3 OF 7



PROJECT: CONSTRUCT PRIVATE DOCK
COUNTY: BERKELEY
LOCATION: LOT U-20-21 SMYTHE ST
DANIEL ISLAND, SC
APPLICANT: DANIEL ISLAND ASSOCIATES

Daniel Island Associates Dock
 0-20 and 0-21
 SAC 2007-1720-21V
 July 31, 2007
 Sheet 4 - 7

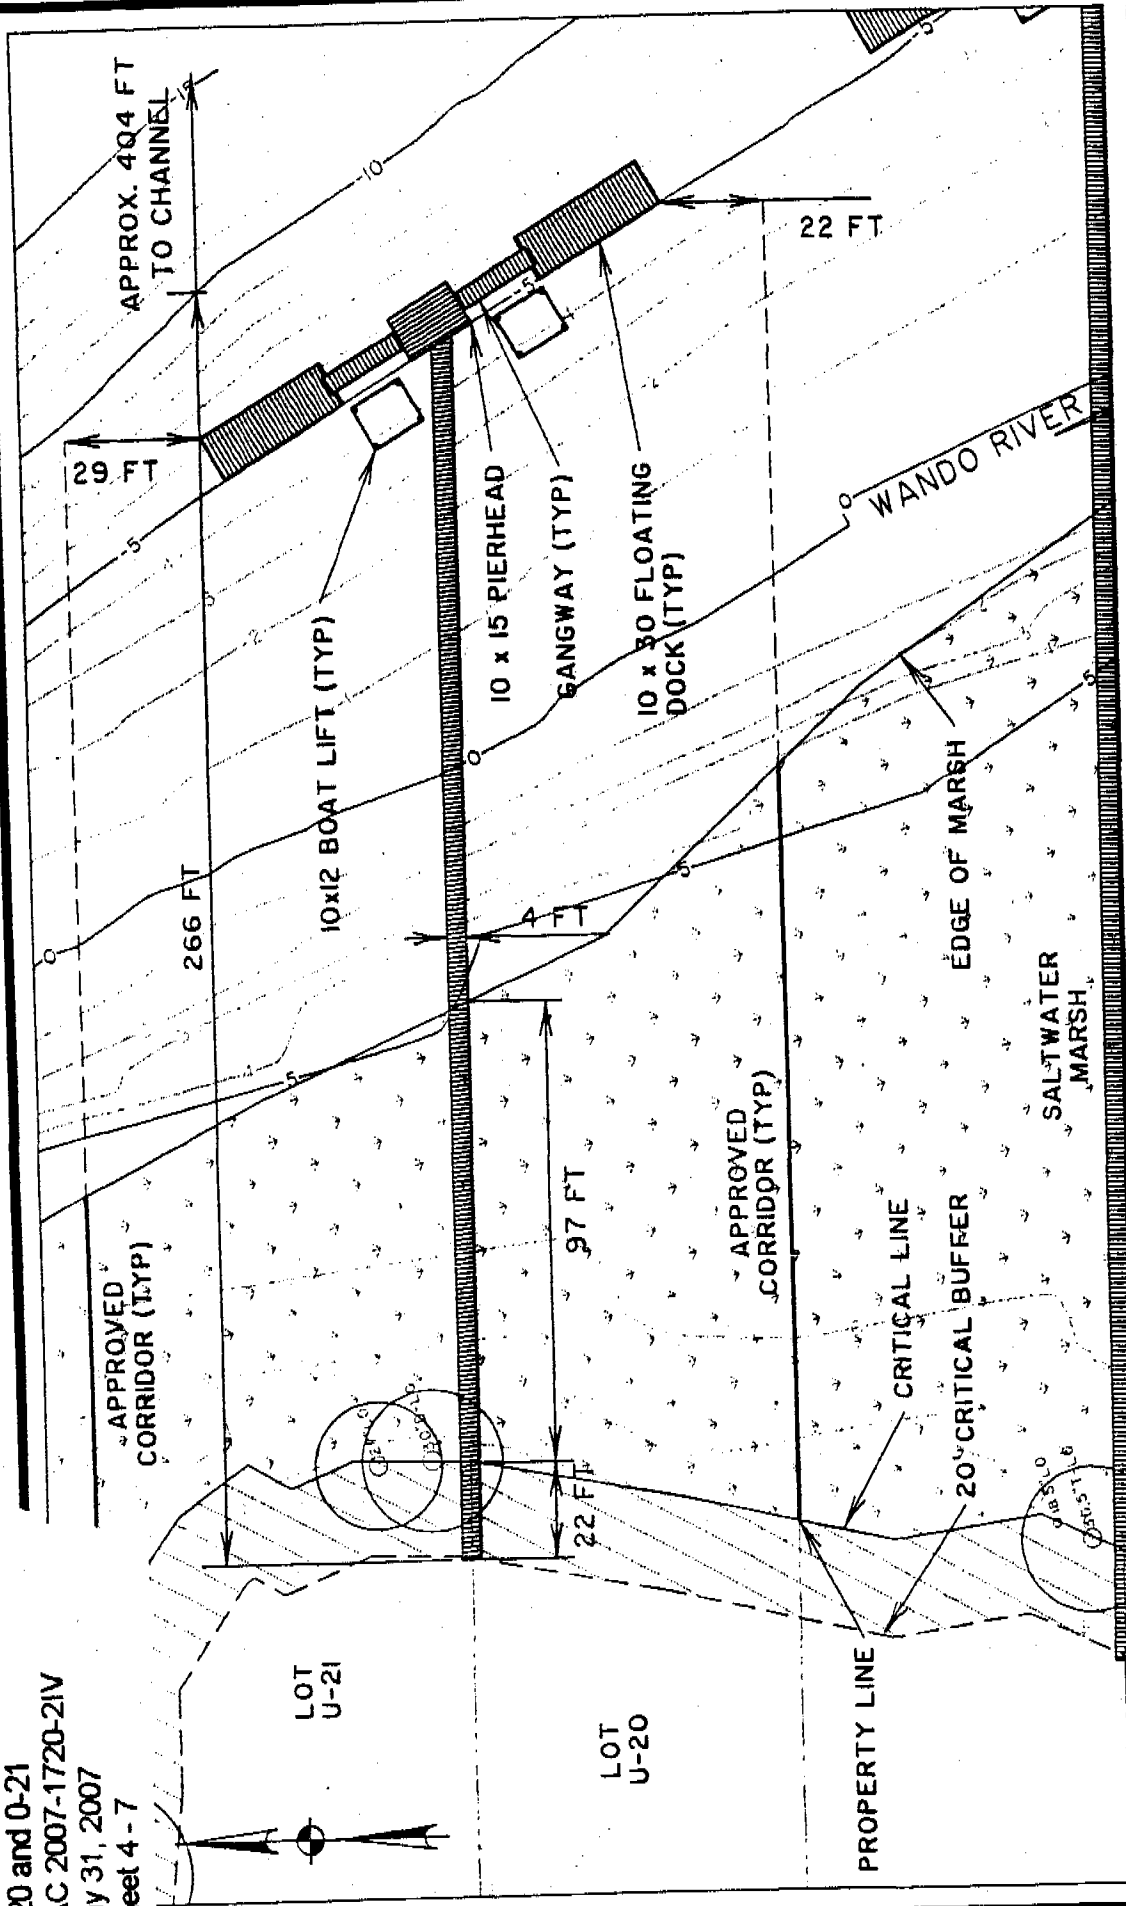

PARCEL Z PHASE 5
 AT DANIEL ISLAND
 PLAN VIEW

APRIL 2007
 REVISED: NOVEMBER 7, 2007

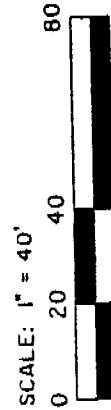
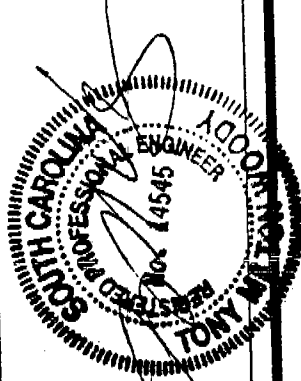


SHEET 4 OF 7

PROJECT: CONSTRUCT PRIVATE DOCK
 COUNTY: BERKELEY
 LOCATION: LOT U-20-21 SMYTHE ST
 DANIEL ISLAND, SC
 APPLICANT: DANIEL ISLAND ASSOCIATES

11/18/07

Daniel Island Associates Dock
 0-20 and 0-21
 SAC 2007-1720-2IV
 July 31, 2007
 Sheet 5 - 7

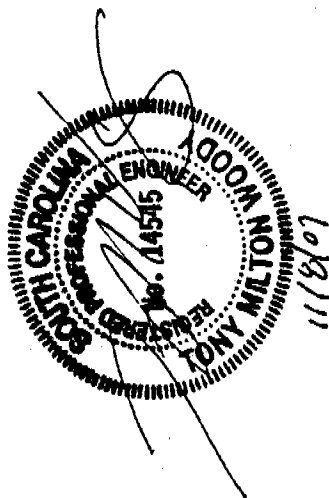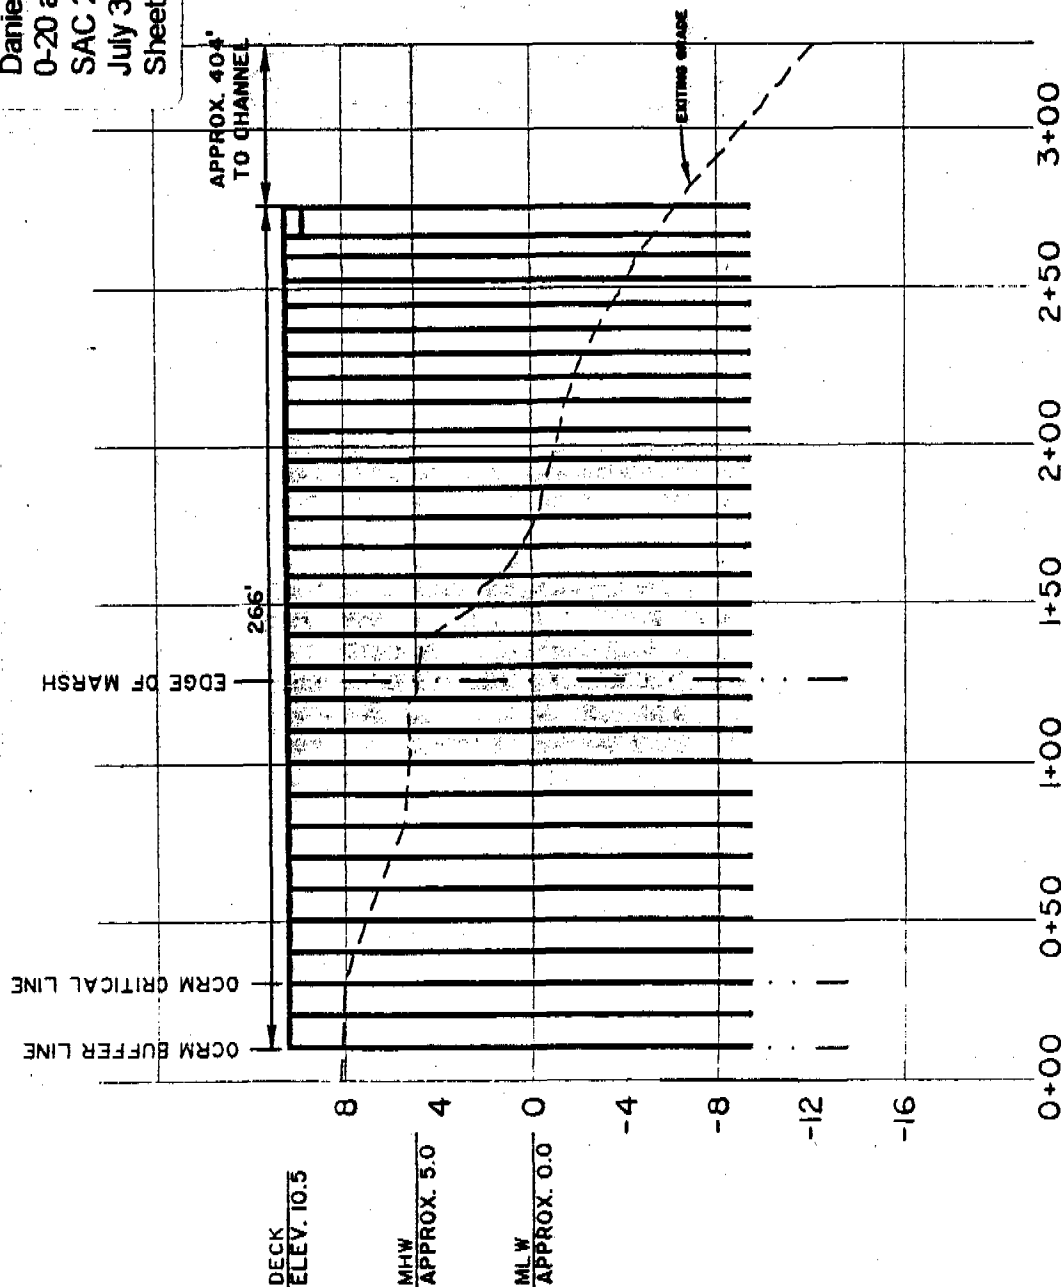

PARCEL Z PHASE 5 AT DANIEL ISLAND PROFILE


APRIL 2007
 REVISED: NOVEMBER 7, 2007

SHEET 5 OF 7

PROJECT: CONSTRUCT PRIVATE DOCK
 COUNTY: BERKELEY
 LOCATION: LOT U-20-21 SMTHYE ST.
 DANIEL ISLAND, SC
 APPLICANT: DANIEL ISLAND ASSOCIATES

Daniel Island Associates Dock
Lot U-20 and U-21
SAC 2007-1720-2IV
July 31, 2007
Sheet 6 - 7

LONGITUDINAL BRACING
TO BE LOCATED BETWEEN
PILES AS INDICATED (TYP)

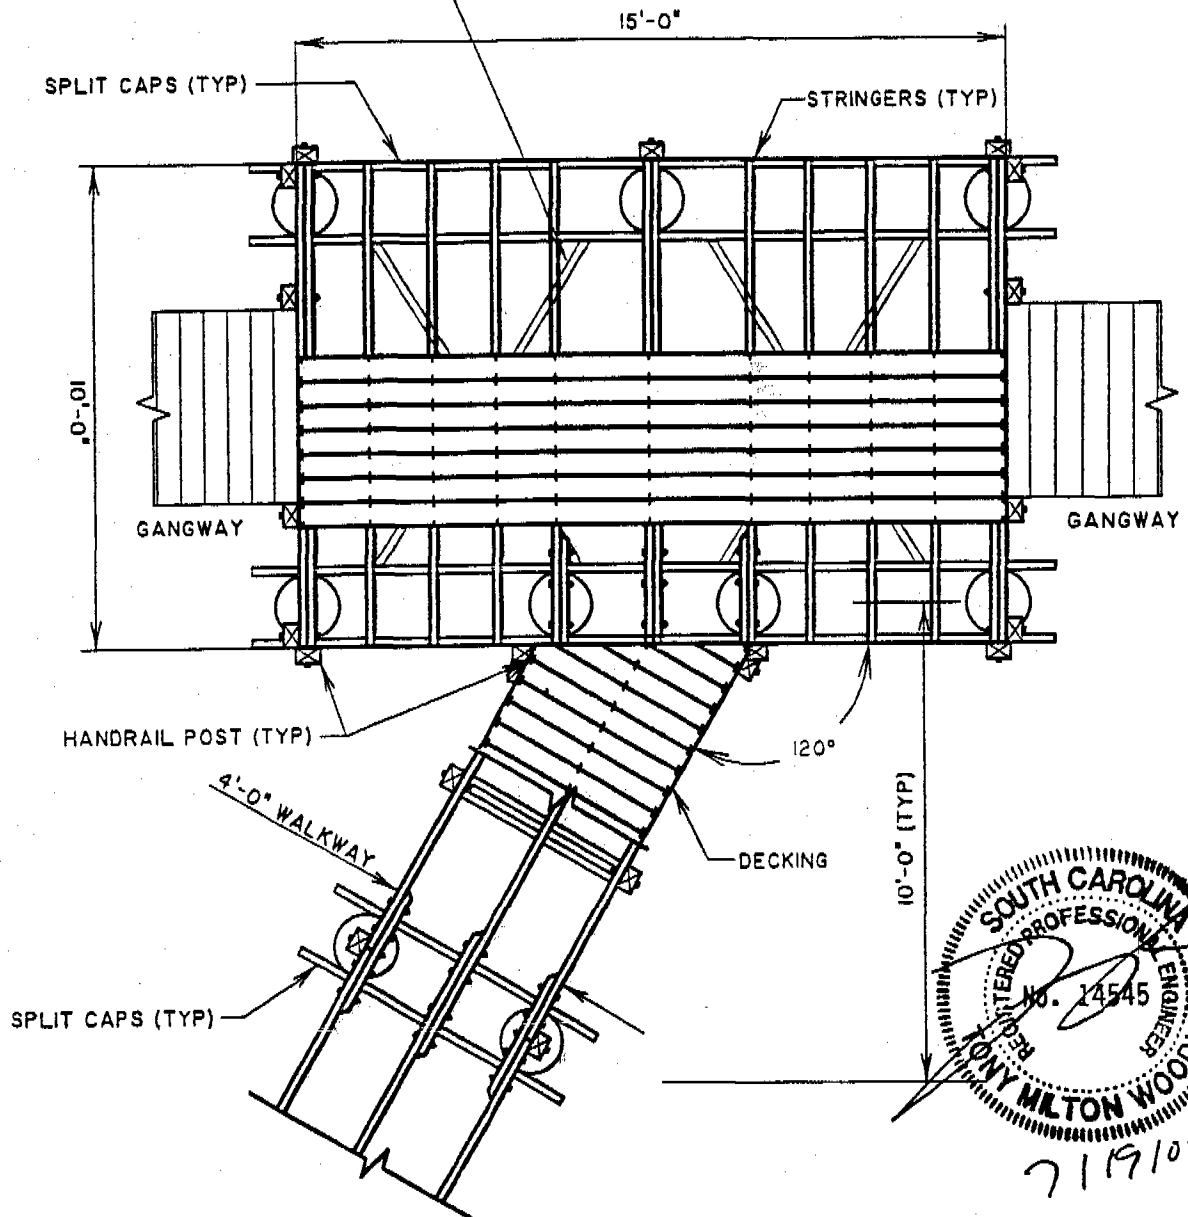

PARCEL Z PHASE 5
AT DANIEL ISLAND
10' X 15' PIERHEAD PLAN

APRIL 2007




SHEET 6 OF 7

PROJECT: CONSTRUCT PRIVATE DOCK
COUNTY: BERKELEY

LOCATION: LOT U-20-21 SMYTHE ST
DANIEL ISLAND, SC

APPLICANT: DANIEL ISLAND ASSOCIATES

Daniel Island Associates Dock
 Lot U-20 and U-21
 SAC 2007-1720-2IV
 July 31, 2007
 Sheet 7 - 7

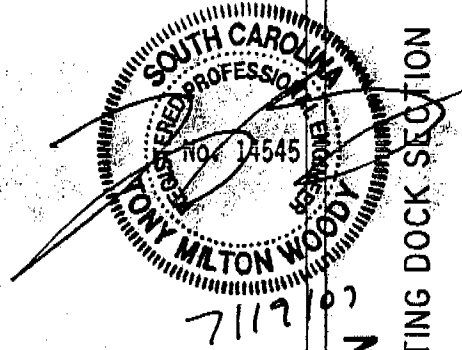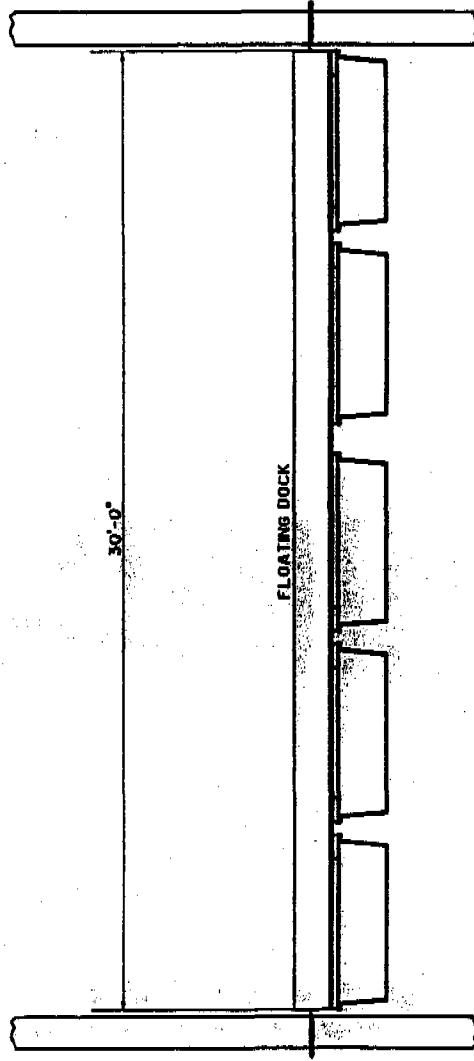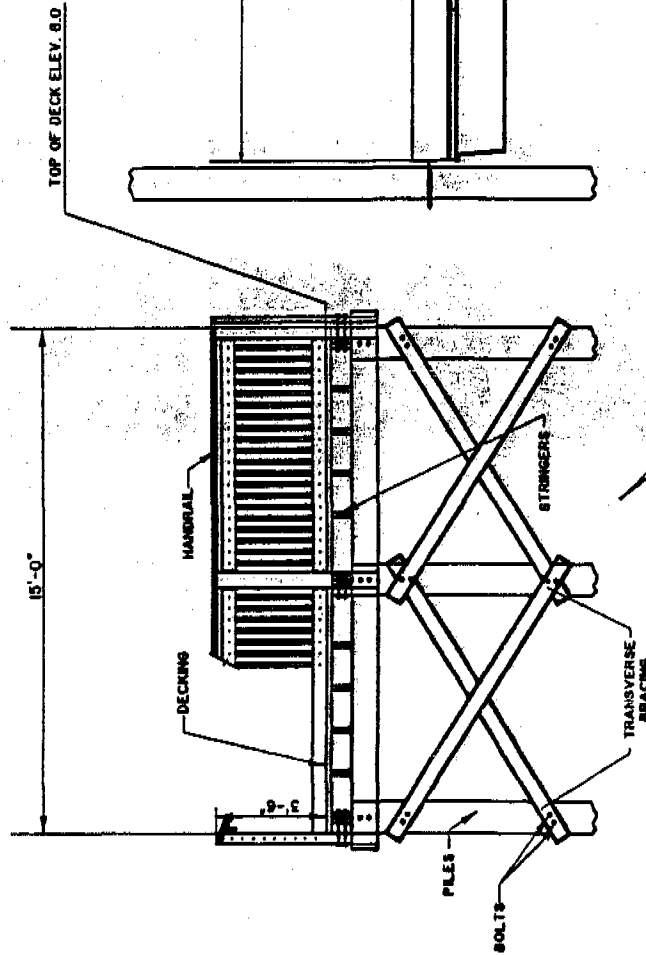

CROSS SECTION
 PIER HEAD AND FLOATING DOCK SECTION

APRIL 2007

SHEET 7 OF 7

PROJECT: CONSTRUCT PRIVATE DOCK
 COUNTY: BERKELEY
 LOCATION: LOT U-20-2I SMYTHE ST
 DANIEL ISLAND
 APPLICANT: DANIEL ISLAND ASSOCIATES



REPLY TO
ATTENTION OF

DEPARTMENT OF THE ARMY
CHARLESTON DISTRICT, CORPS OF ENGINEERS
69-A Hagood Avenue
CHARLESTON, SOUTH CAROLINA 29403-5107

REGULATORY DIVISION

Refer to: P/N [REDACTED] 2007-1721-2IV (Modified)

MINOR ACTIVITY

November 30, 2007

DANIEL ISLAND ASSOCIATES
230 SEVEN FARMS DRIVE, SUITE 201
CHARLESTON, SOUTH CAROLINA 29401

To construct a pier and floating dock in the Wando River, Berkeley County, South Carolina.

Following the public notice for this project the applicant has made modifications to the originally proposed project. The modifications include increasing the size of the fixed timber walkway to be 4' x 340' (originally noticed as 4' x 291'), which will move the floating dock and pier head further channel ward. Additionally, two (2) 10' x 12' boat lift has been proposed, one associated with each proposed floating dock and located landward of the floating docks. The attached drawings represent the revisions requested by the applicant.

In order to give all interested parties an opportunity to express their views

NOTICE


is hereby given that written statements regarding the proposed work will be received by both of the above mentioned offices until

12 O'CLOCK NOON, MONDAY, DECEMBER 17, 2007

All other information regarding the public notice remains the same. If there are any questions concerning this public notice, please contact Robert Vega at 843-329-8044 or toll free at 1-866-329-8187.

Tess Rodgers
Project Manager
ACDHEC-OCRM

Lot U-18 and U-19
SAC 2007-1721-2IV
July 31, 2007
Sheet 1 - 7

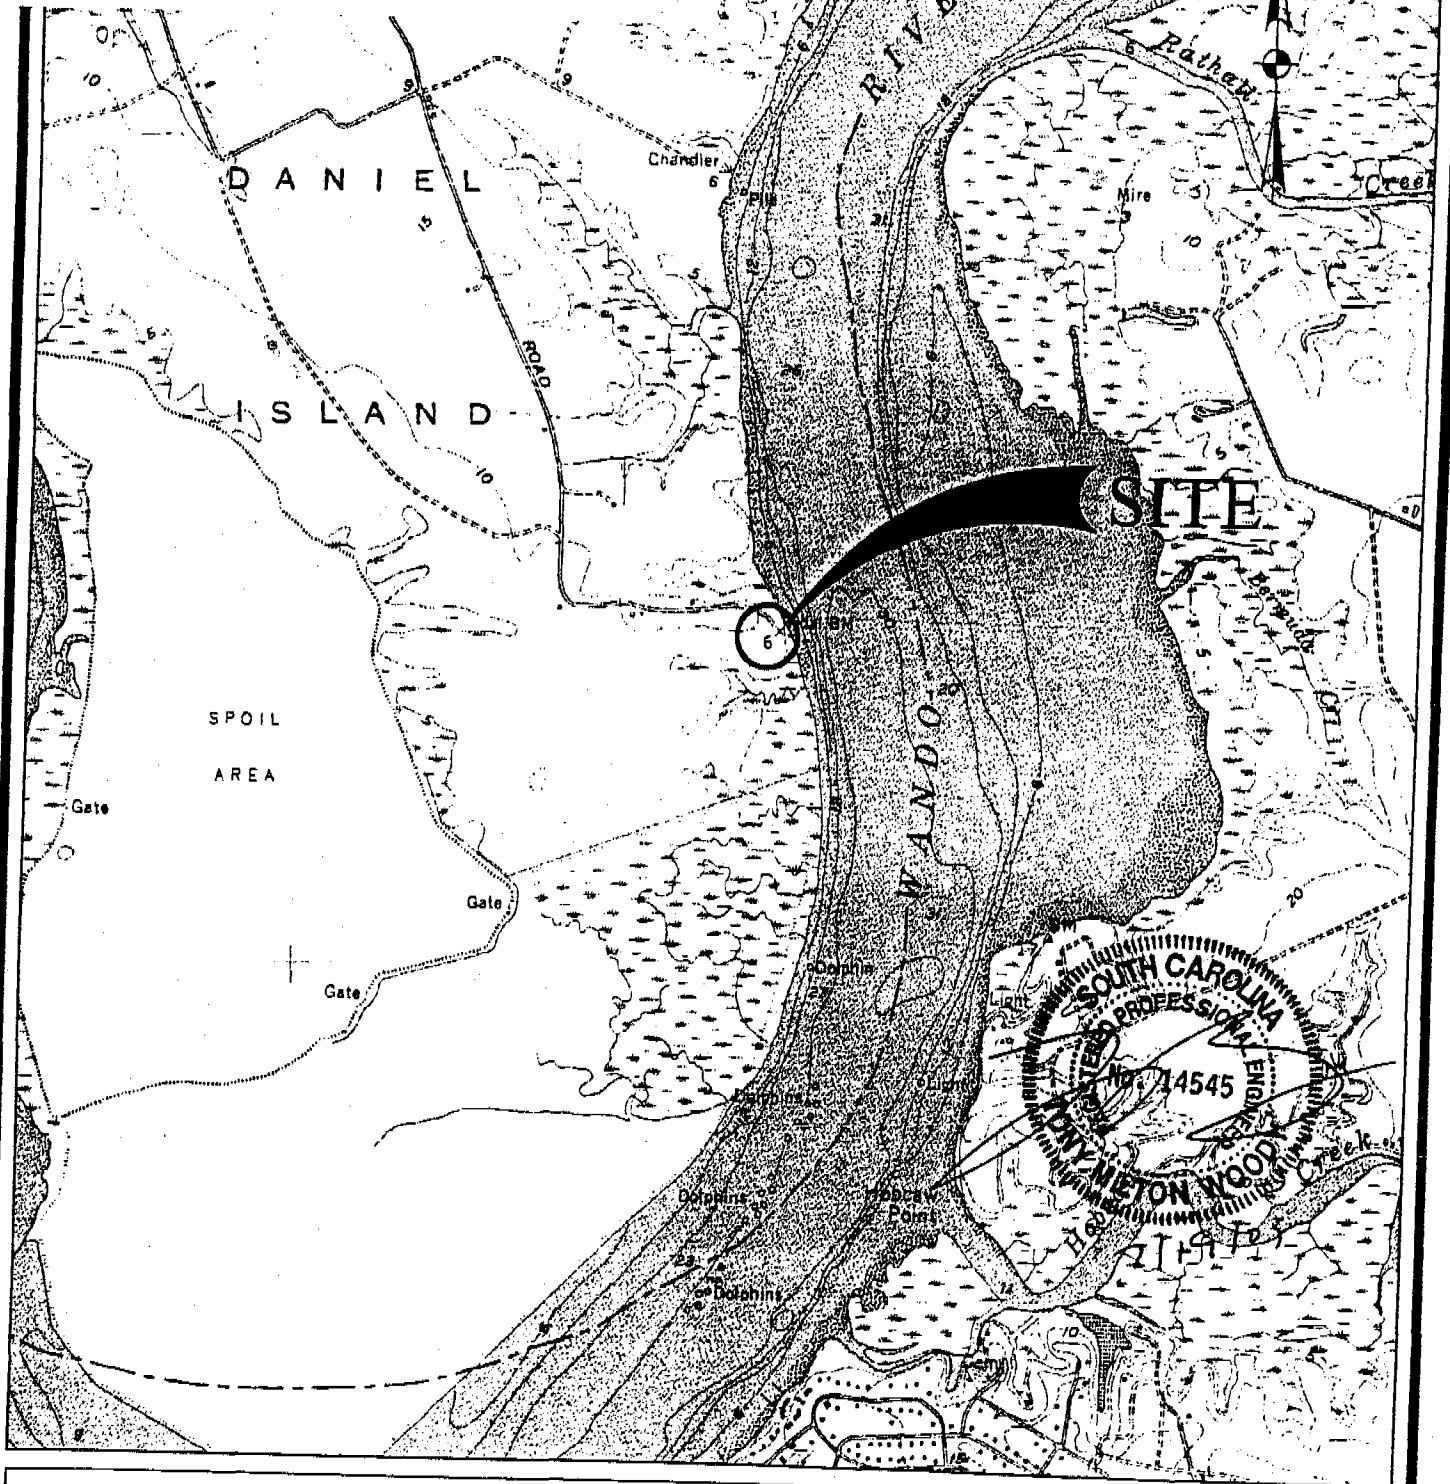

CHARLESTON
QUAD MAP

SCALE: 1" = 2000'
0 1000 2000




APRIL 2007

SHEET 1 OF 7

PROJECT: CONSTRUCT PRIVATE DOCK
COUNTY: BERKELEY
LOCATION: LOT U-18-19 SMYTHE ST.
DANIEL ISLAND, SC
APPLICANT: DANIEL ISLAND ASSOCIATES

Lot U-18 and U-19
SAC 2007-1721-2IV
July 31, 2007
Sheet 2 - 7

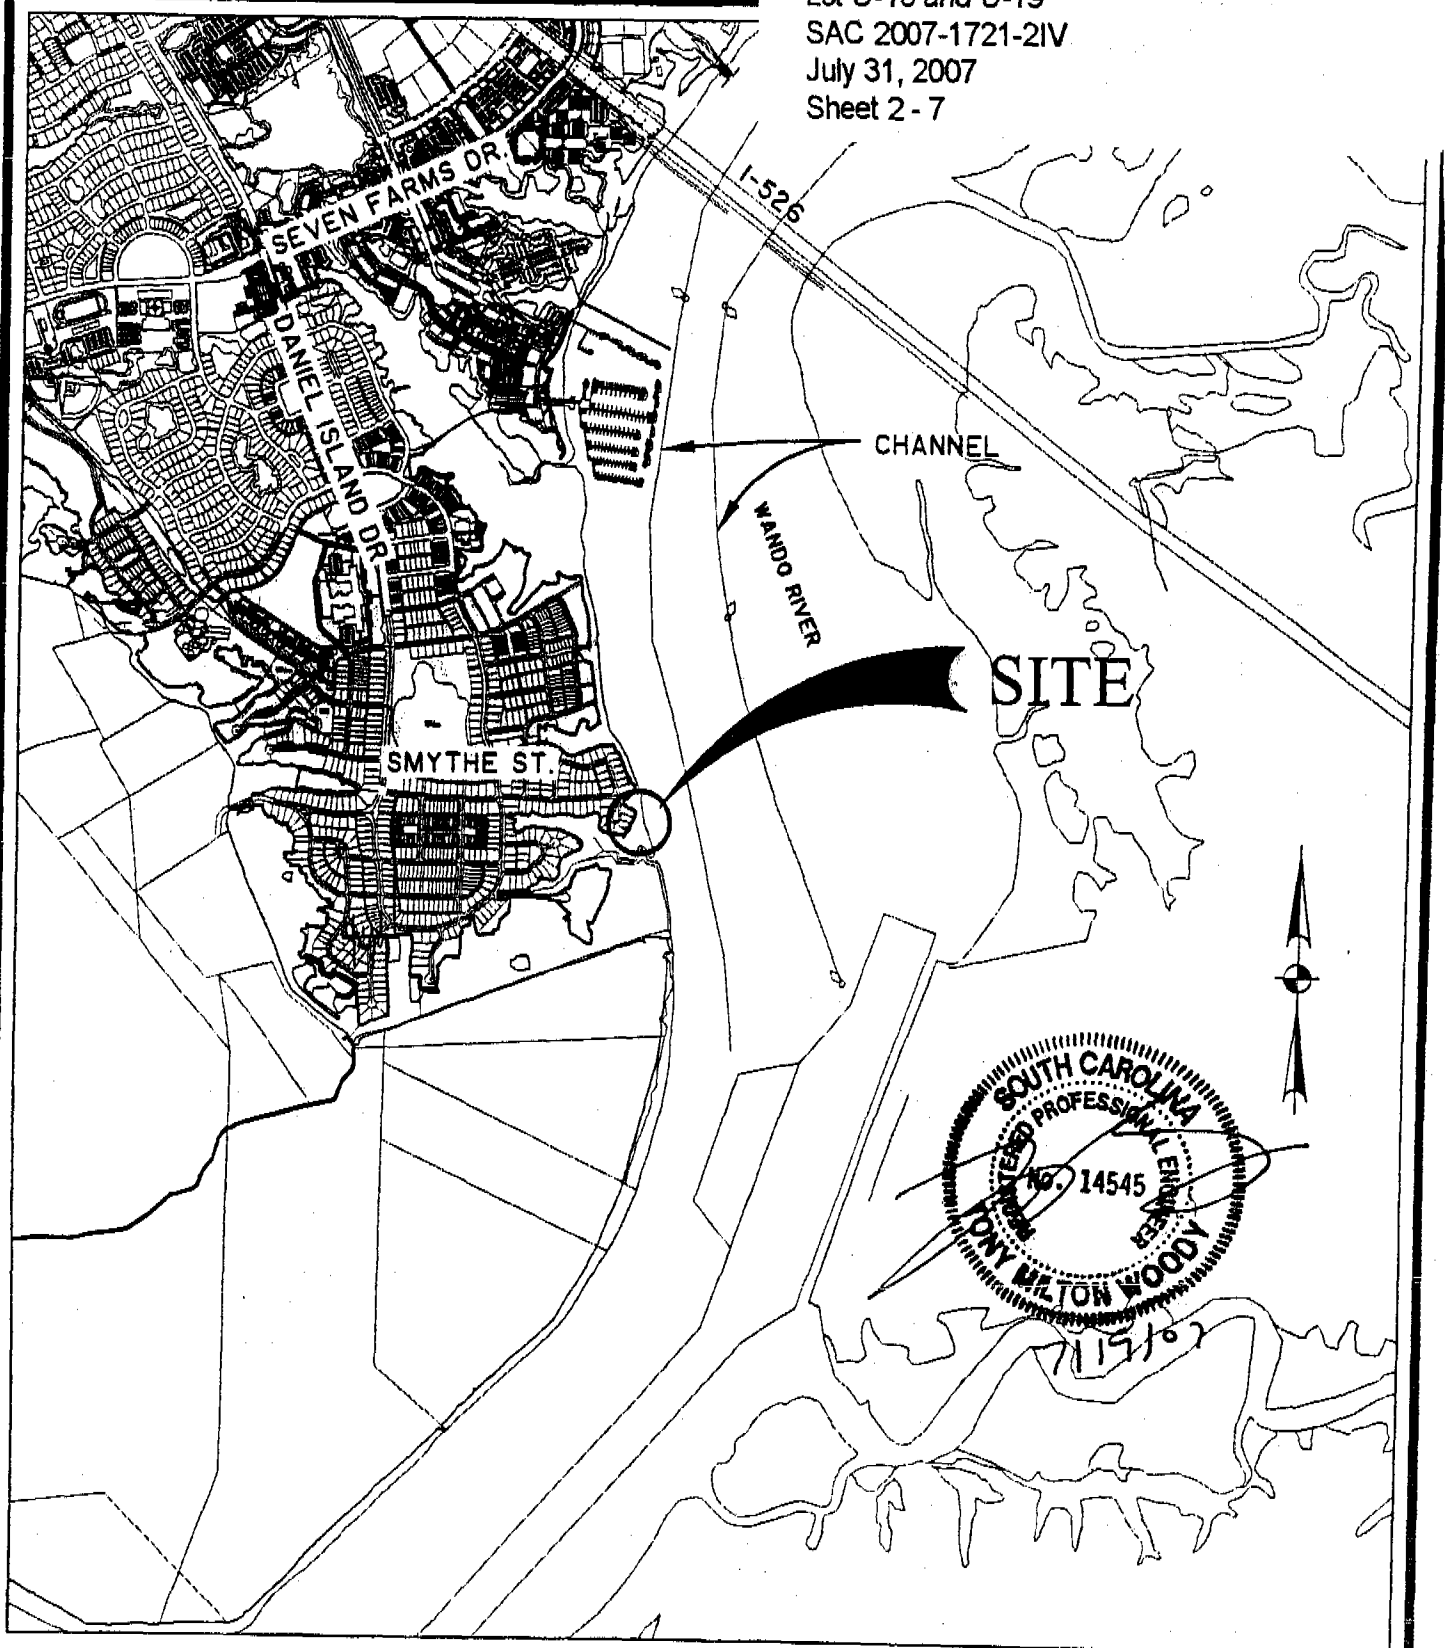

PARCEL Z PHASE 5
AT DANIEL ISLAND
LOCATION MAP

APRIL 2007


SCALE: 1" = 2000'
0 1000 2000



SHEET 2 OF 7


PROJECT: CONSTRUCT PRIVATE DOCK
COUNTY: BERKELEY
LOCATION: LOT U-18-19 SMYTHE ST.
DANIEL ISLAND, SC
APPLICANT: DANIEL ISLAND ASSOCIATES

Lot U-18 and U-19
SAC 2007-1721-2IV
July 31, 2007
Sheet 3 - 7

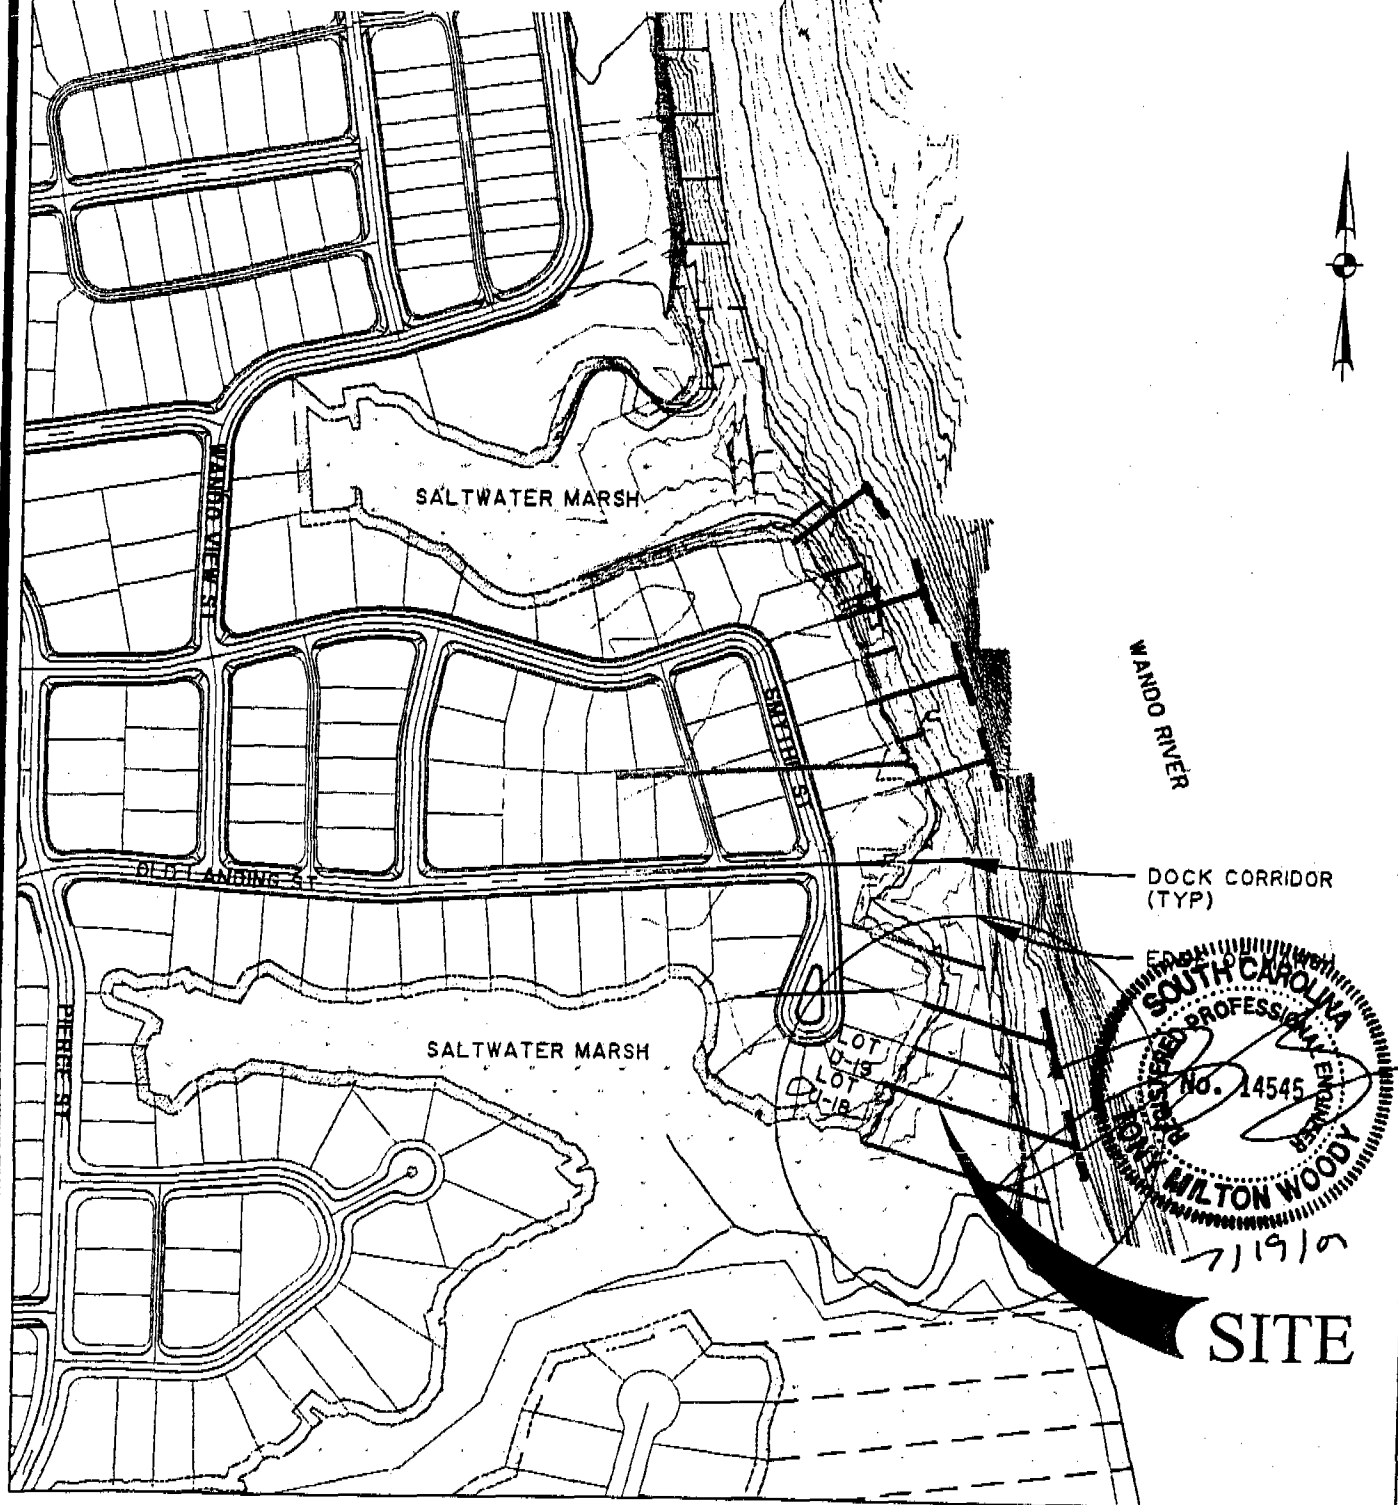

PARCEL Z PHASE 5
AT DANIEL ISLAND
LOCATION MAP


APRIL 2007

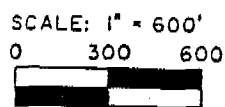

SHEET 3 OF 7


PROJECT: CONSTRUCT PRIVATE DOCK
COUNTY: BERKELEY
LOCATION: LOT U-18-19 SMYTHE ST
DANIEL ISLAND, SC
APPLICANT: DANIEL ISLAND ASSOCIATES

Daniel Island Associates Dock
 Lot U-18 and U-19
 SAC 2007-1721-2IV
 July 31, 2007
 Sheet 4 - 7

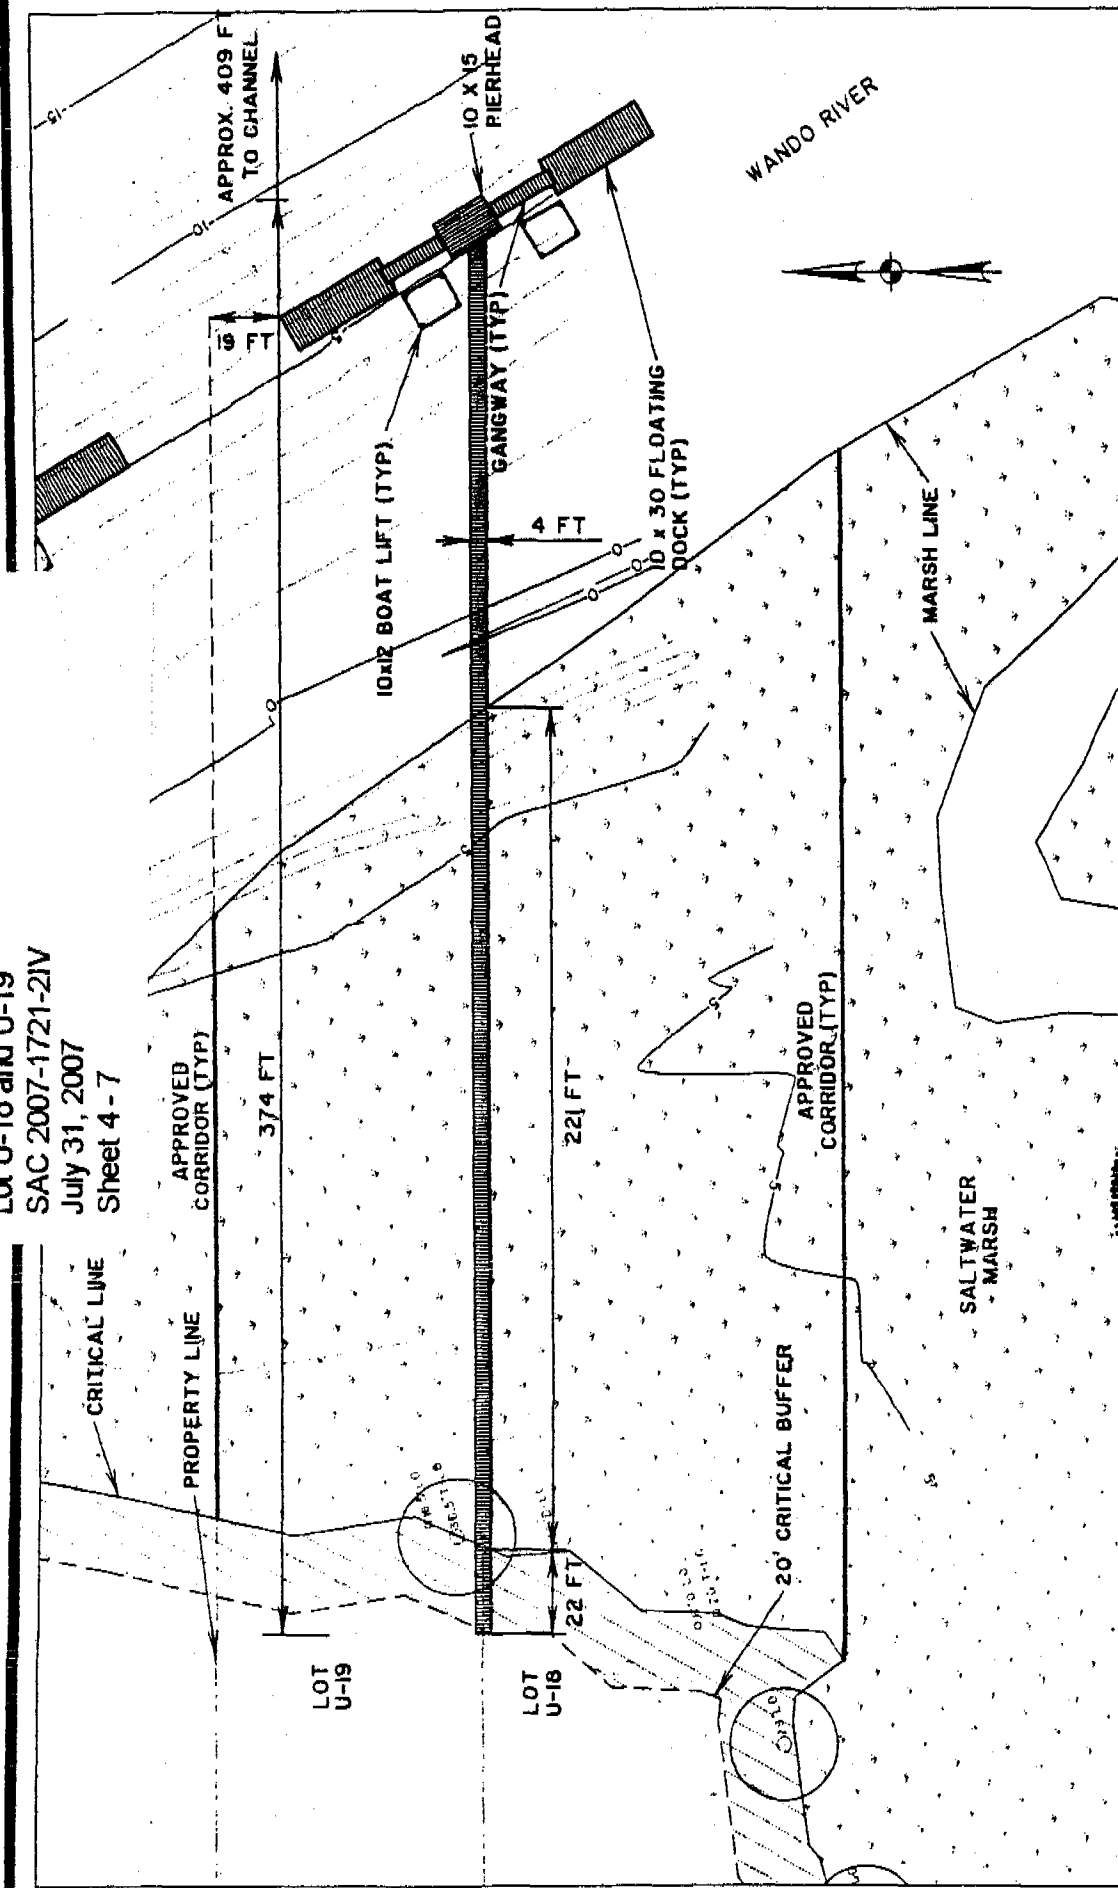

PARCEL Z PHASE 5
 AT DANIEL ISLAND
 PLAN VIEW

APRIL 2007
 REVISED: NOVEMBER 7, 2007

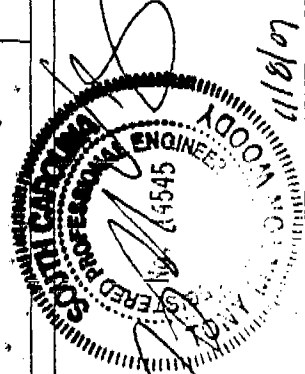


SCALE: 1" = 50'



PROJECT: CONSTRUCT PRIVATE DOCK
 COUNTY: BERKELEY
 LOCATION: LOT U-18-19 SMYTHE ST
 DANIEL ISLAND, SC
 APPLICANT: DANIEL ISLAND ASSOCIATES

SHEET 4 OF 7

Daniel Island Associates Dock
 Lot U-18 and U-19
 SAC 2007-1721-2IV
 July 31, 2007
 Sheet 5 - 7

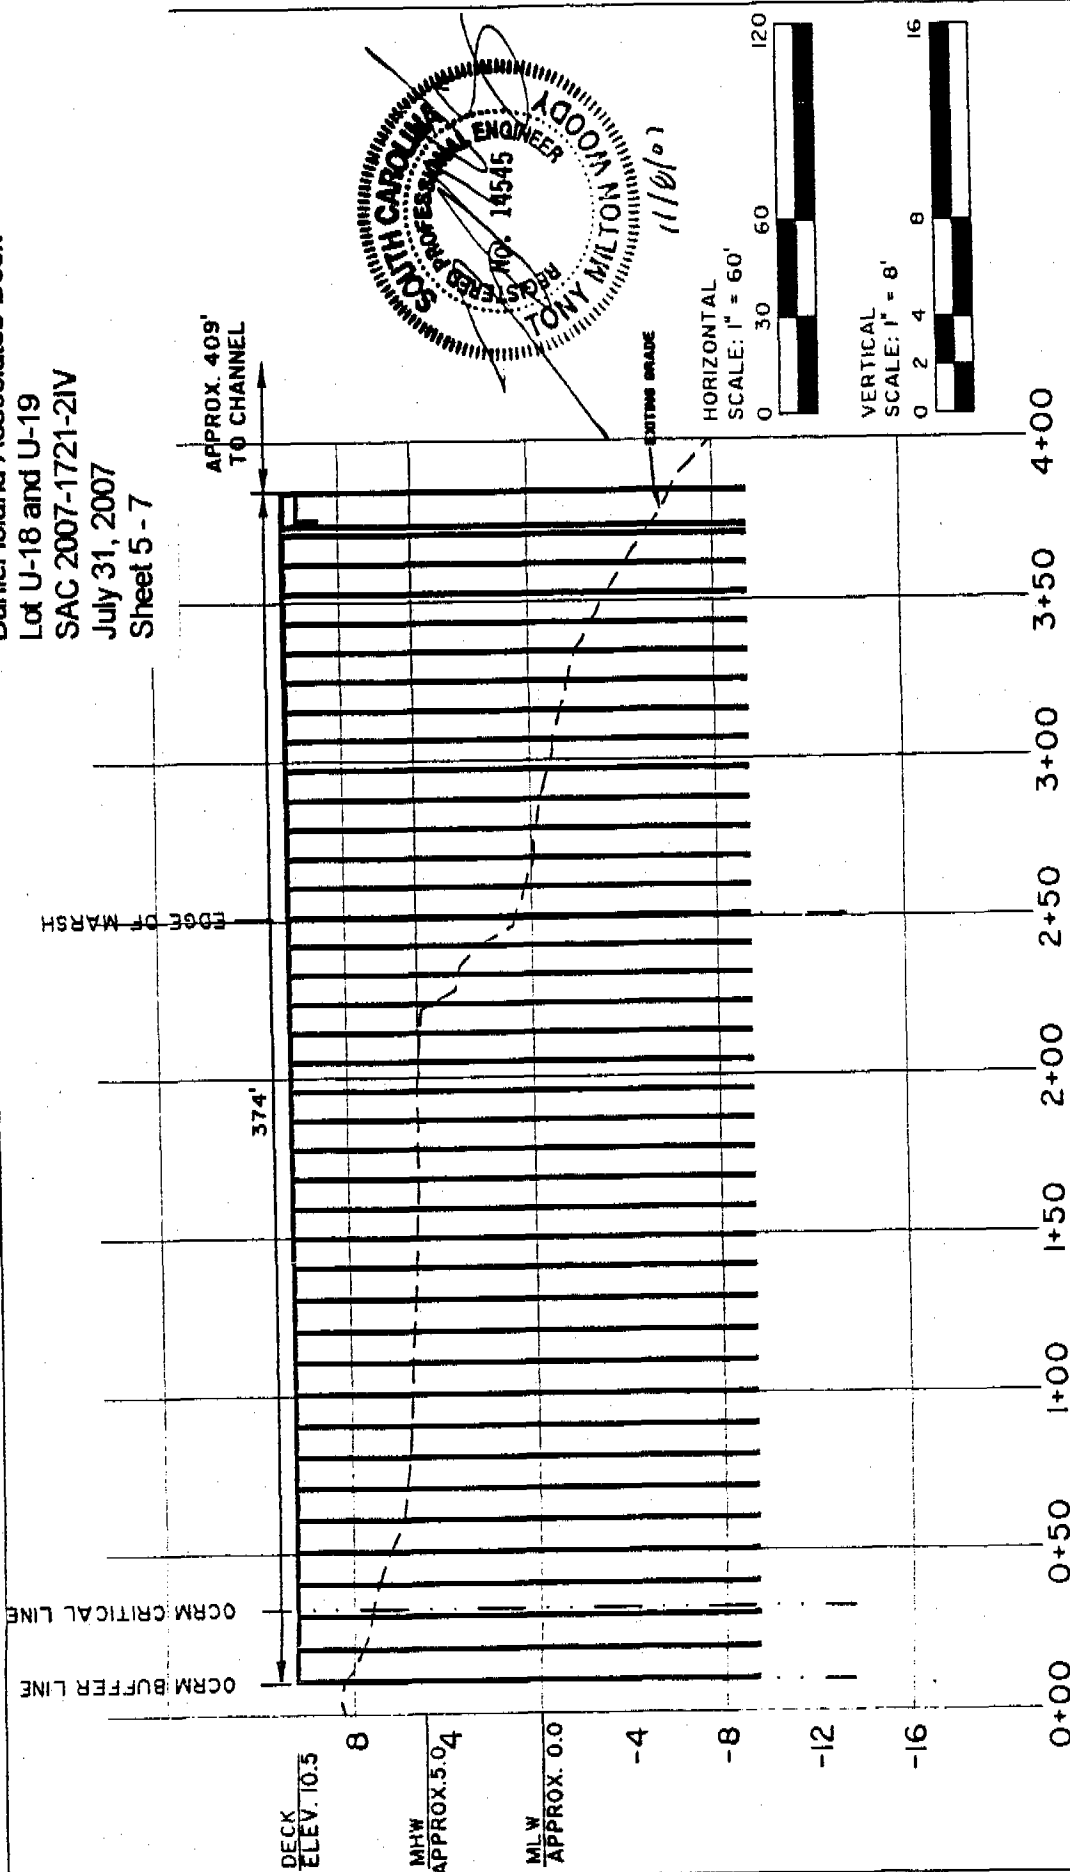

PARCEL Z PHASE 5 AT DANIEL ISLAND PROFILE


APRIL 2007
 REVISED: NOVEMBER 7, 2007

SHEET 5 OF 7

PROJECT: CONSTRUCT PRIVATE DOCK
 COUNTY: BERKELEY
 LOCATION: LOT U-18-19 SMTHYE ST.
 DANIEL ISLAND, SC
 APPLICANT: DANIEL ISLAND ASSOCIATES

Daniel Island Associates Dock
 Lot U-18 and U-19
 SAC 2007-1721-2IV
 July 31, 2007
 Sheet 6 - 7

LONGITUDINAL BRACING
 TO BE LOCATED BETWEEN
 PILES AS INDICATED (TYP)

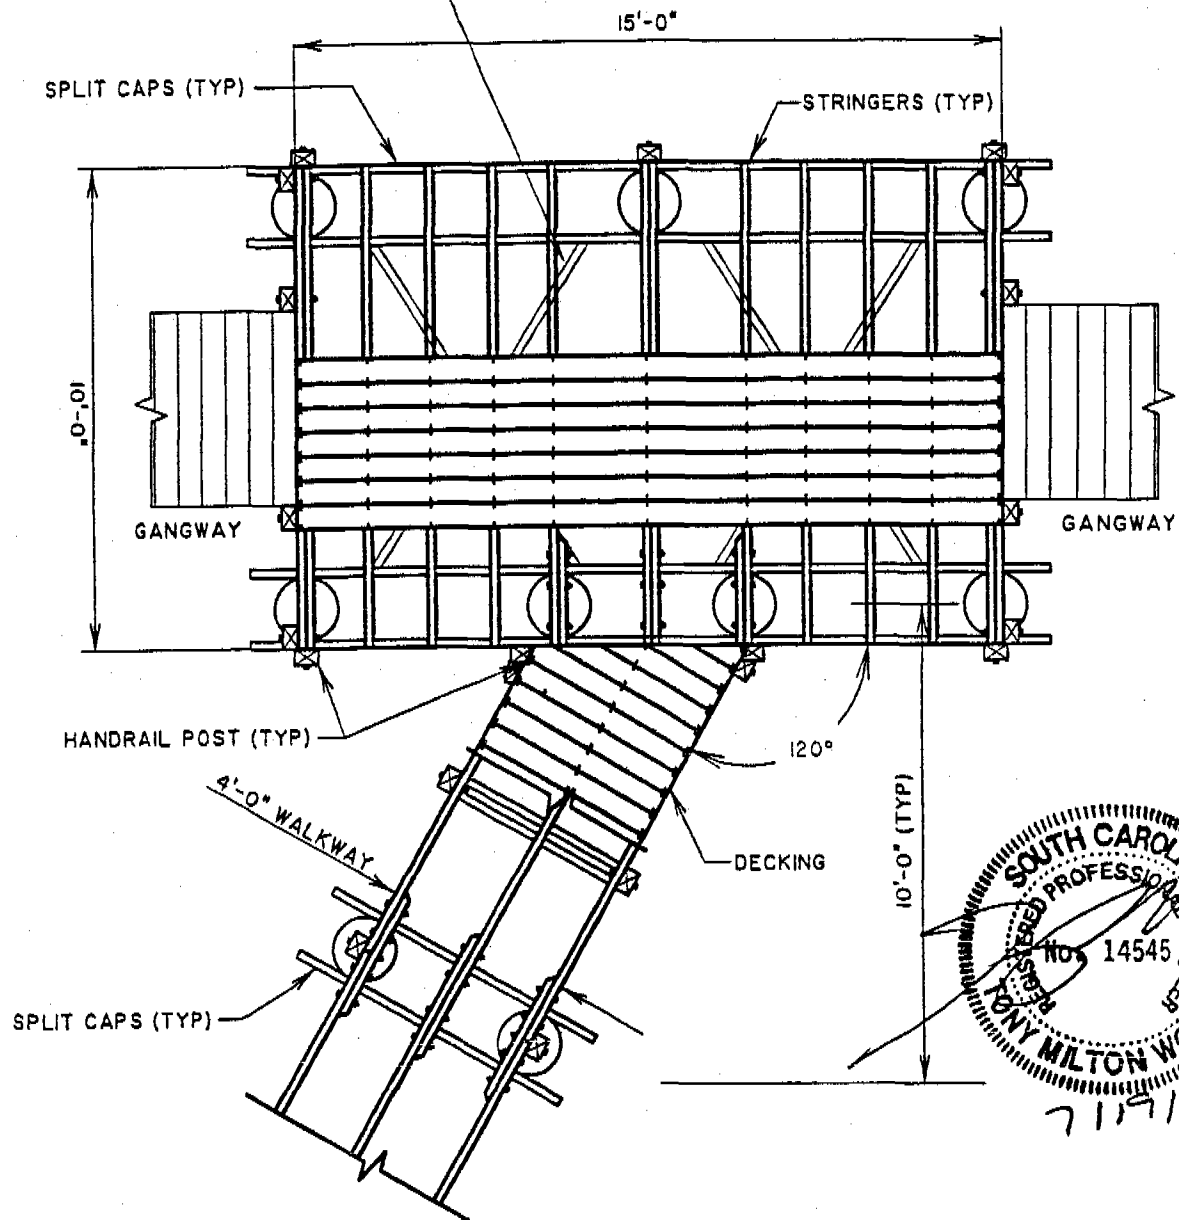



PARCEL Z PHASE 5
 AT DANIEL ISLAND
 10' X 15' PIERHEAD PLAN

APRIL 2007

SHEET 6 OF 7

PROJECT: CONSTRUCT PRIVATE DOCK
 COUNTY: BERKELEY
 LOCATION: LOT U-18-19 SMYTHE ST
 DANIEL ISLAND, SC
 APPLICANT: DANIEL ISLAND ASSOCIATES

Daniel Island Associates Dock
 Lot U-18 and U-19
 SAC 2007-1721-2IV
 July 31, 2007
 Sheet 7 - 7

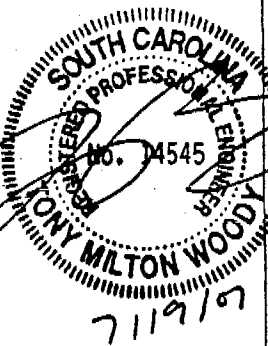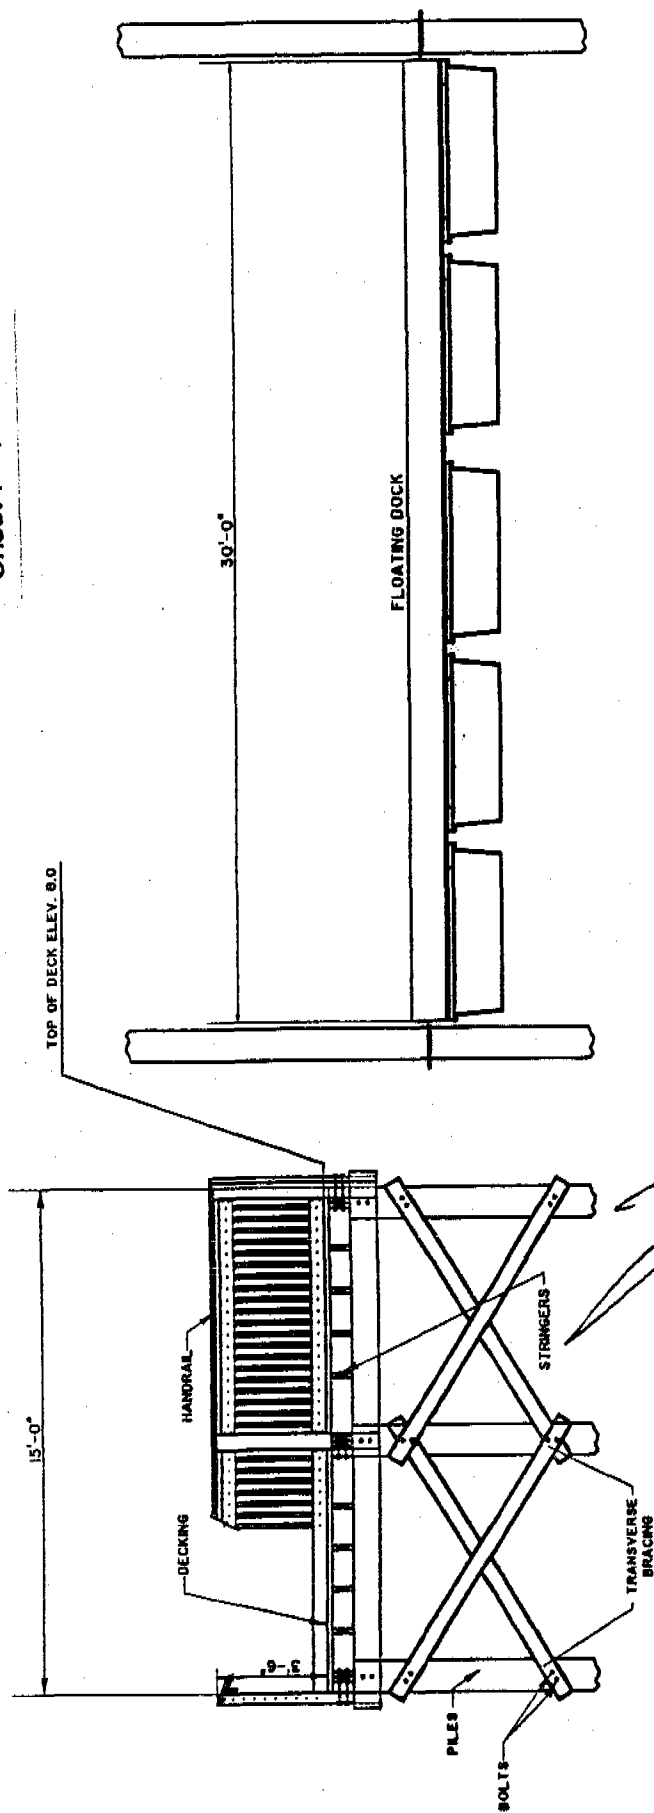

CROSS SECTION PIER HEAD AND FLOATING DOCK SECTION

APRIL 2007

SHEET 7 OF 7

PROJECT: CONSTRUCT PRIVATE DOCK
 COUNTY: BERKELEY
 LOCATION: LOT U-18-19 SMYTHE ST
 APPLICANT: DANIEL ISLAND ASSOCIATES



REPLY TO
ATTENTION OF

DEPARTMENT OF THE ARMY
CHARLESTON DISTRICT, CORPS OF ENGINEERS
69-A Hagood Avenue
CHARLESTON, SOUTH CAROLINA 29403-5107

REGULATORY DIVISION

Refer to: P/N [REDACTED] 2007-1722-2IV (Modified)

November 30, 2007

DANIEL ISLAND ASSOCIATES
230 SEVEN FARMS DRIVE, SUITE 201
CHARLESTON, SOUTH CAROLINA 29401

To construct a pier and floating dock in the Wando River, Berkeley County, South Carolina.

Following the public notice for this project the applicant has made modifications to the originally proposed project. The modifications include increasing the length of the fixed timber walkway to be 4' x 162' (originally noticed as 4' x 115'), which will move the floating dock and pier head further channel ward. Additionally, two (2) 10' x 12' boat lifts have been proposed, one associated with each proposed floating dock, which will be located landward of the proposed floating docks. The attached drawings represent the revisions requested by the applicant.

In order to give all interested parties an opportunity to express their views

NOTICE


is hereby given that written statements regarding the proposed work will be received by both of the above mentioned offices until

12 O'CLOCK NOON, MONDAY, DECEMBER 17, 2007

All other information regarding the public notice remains the same. If there are any questions concerning this public notice, please contact Robert Vega at 843-329-8044 or toll free at 1-866-329-8187.

MINOR ACTIVITY

Tess Rodgers
Project Manager
SCDHBC-OCRM

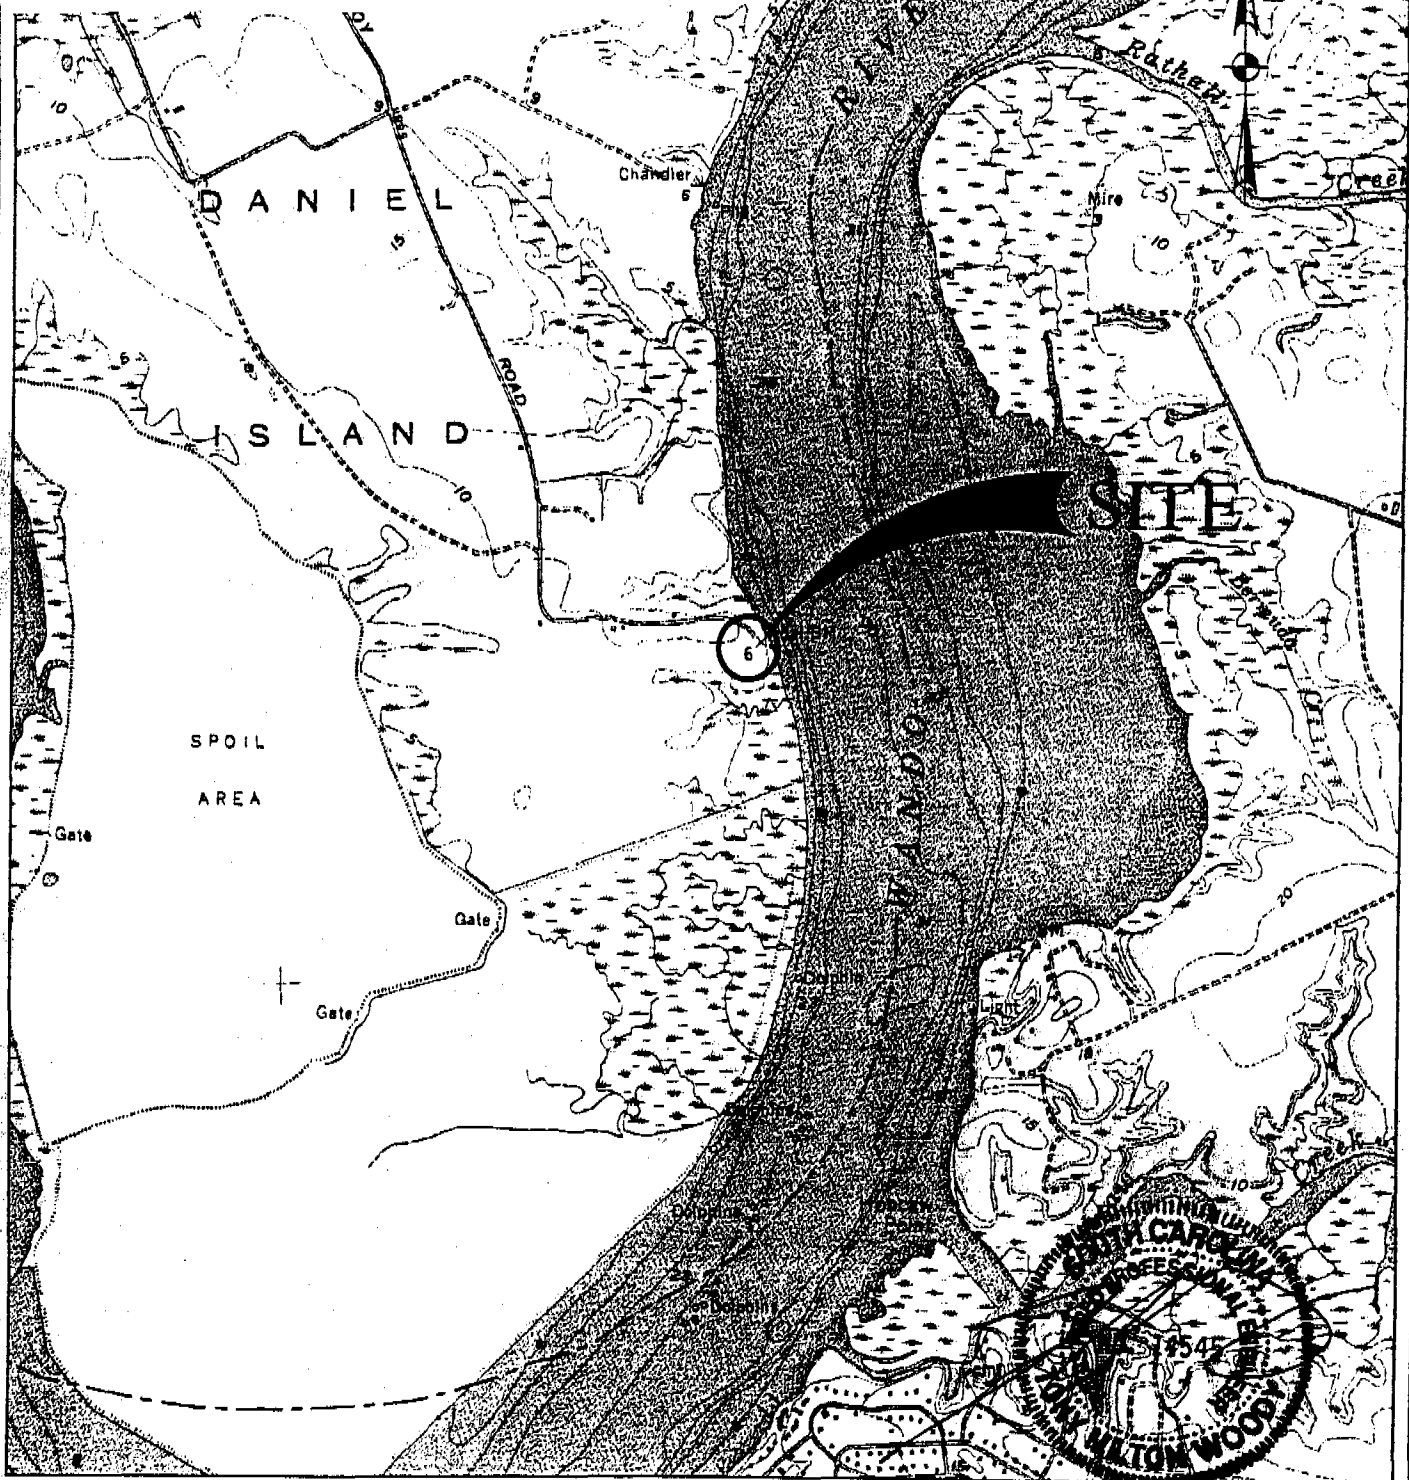


CHARLESTON QUAD MAP

SCALE: 1" = 2000'
0 1000 2000

APRIL 2007

SHEET 1 OF 7

7119707
PROJECT: CONSTRUCT PRIVATE DOCK
COUNTY: BERKELEY
LOCATION: LOT 0-11-12 SMYTHE ST.
DANIEL ISLAND, SC
APPLICANT: DANIEL ISLAND ASSOCIATES

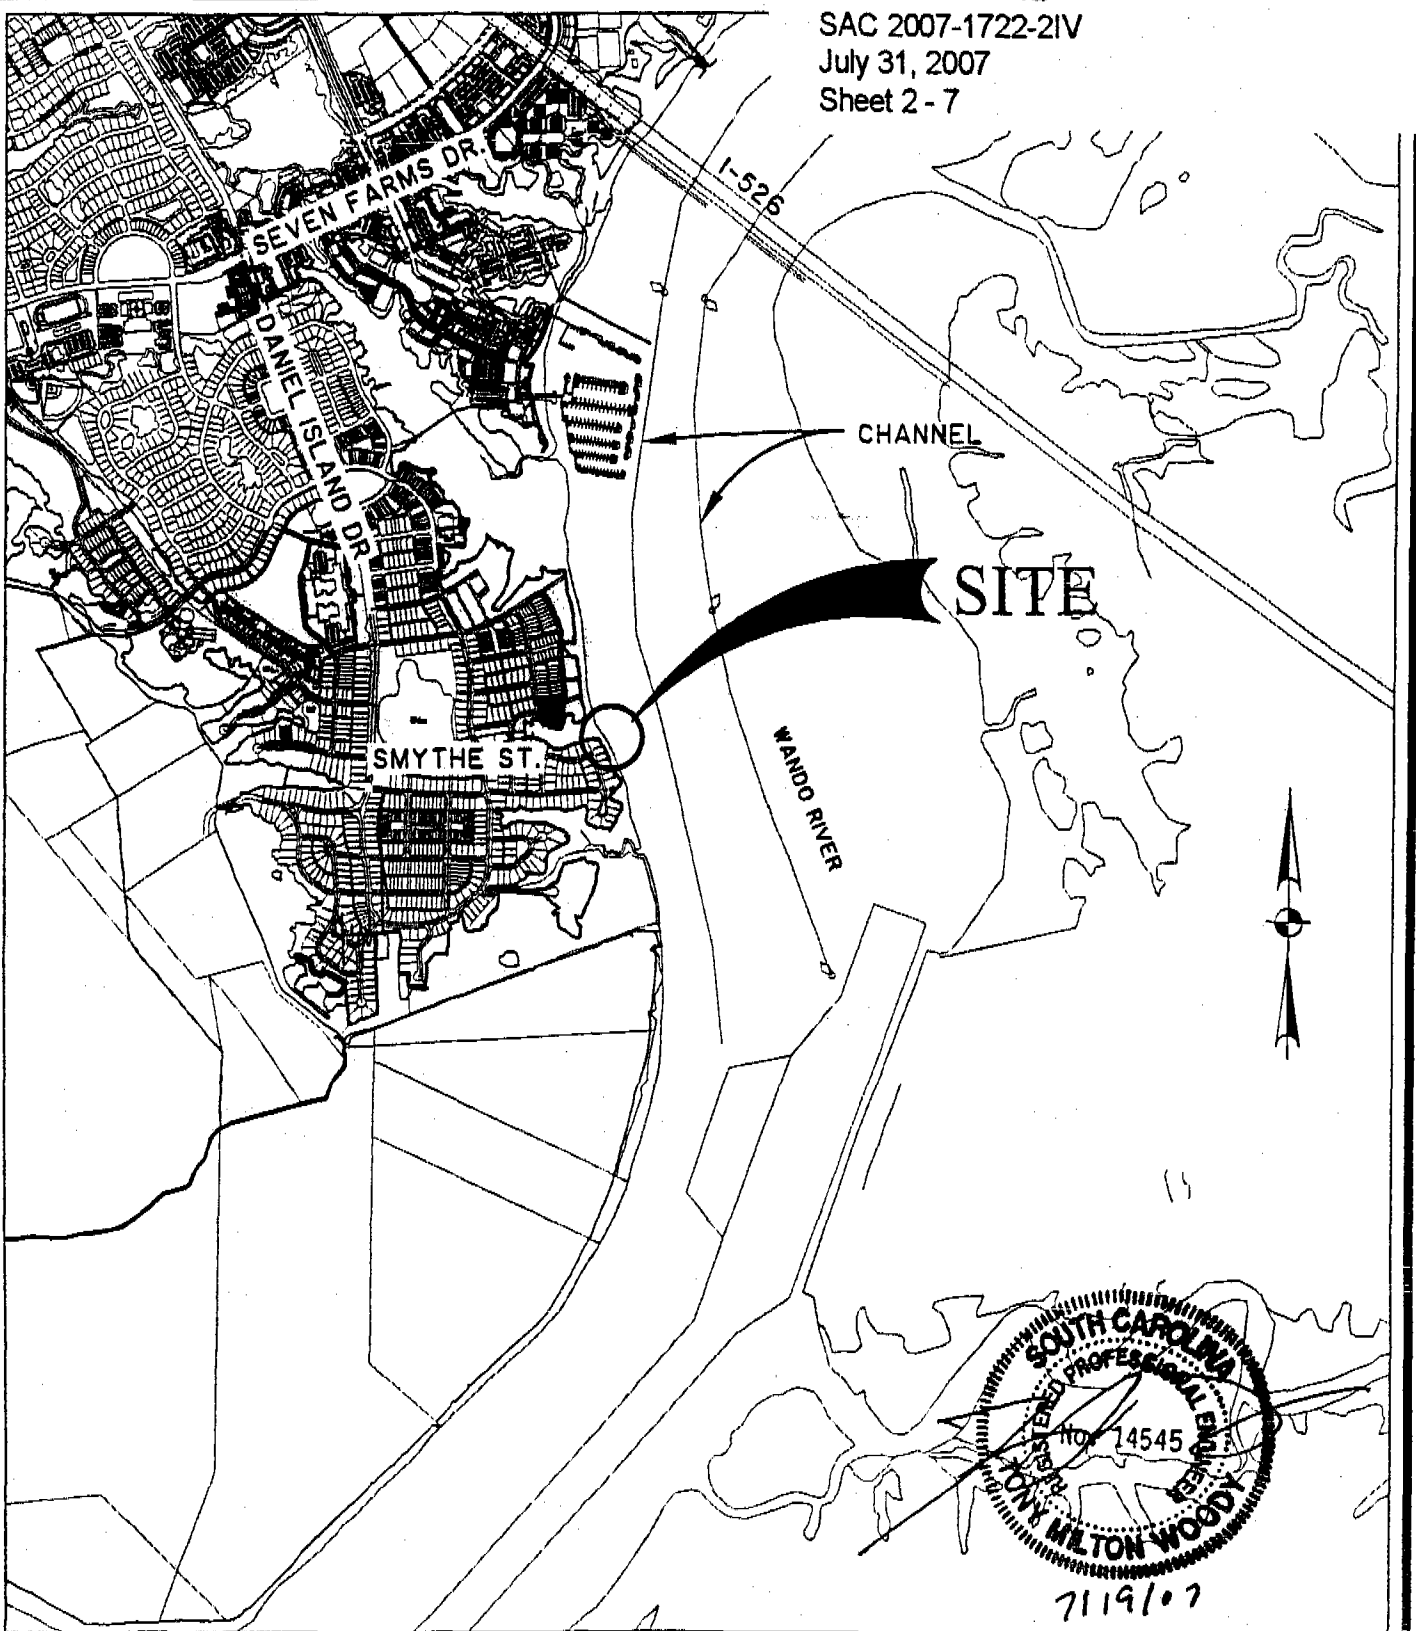

PARCEL Z PHASE 5
AT DANIEL ISLAND
LOCATION MAP

APRIL 2007

SCALE: 1" = 2000'
0 1000 2000


SHEET 2 OF 7

PROJECT: CONSTRUCT PRIVATE DOCK
COUNTY: BERKELEY
LOCATION: LOT 0-II-12 SMYTHE ST.
DANIEL ISLAND, SC
APPLICANT: DANIEL ISLAND ASSOCIATES

CHANNEL




SITE

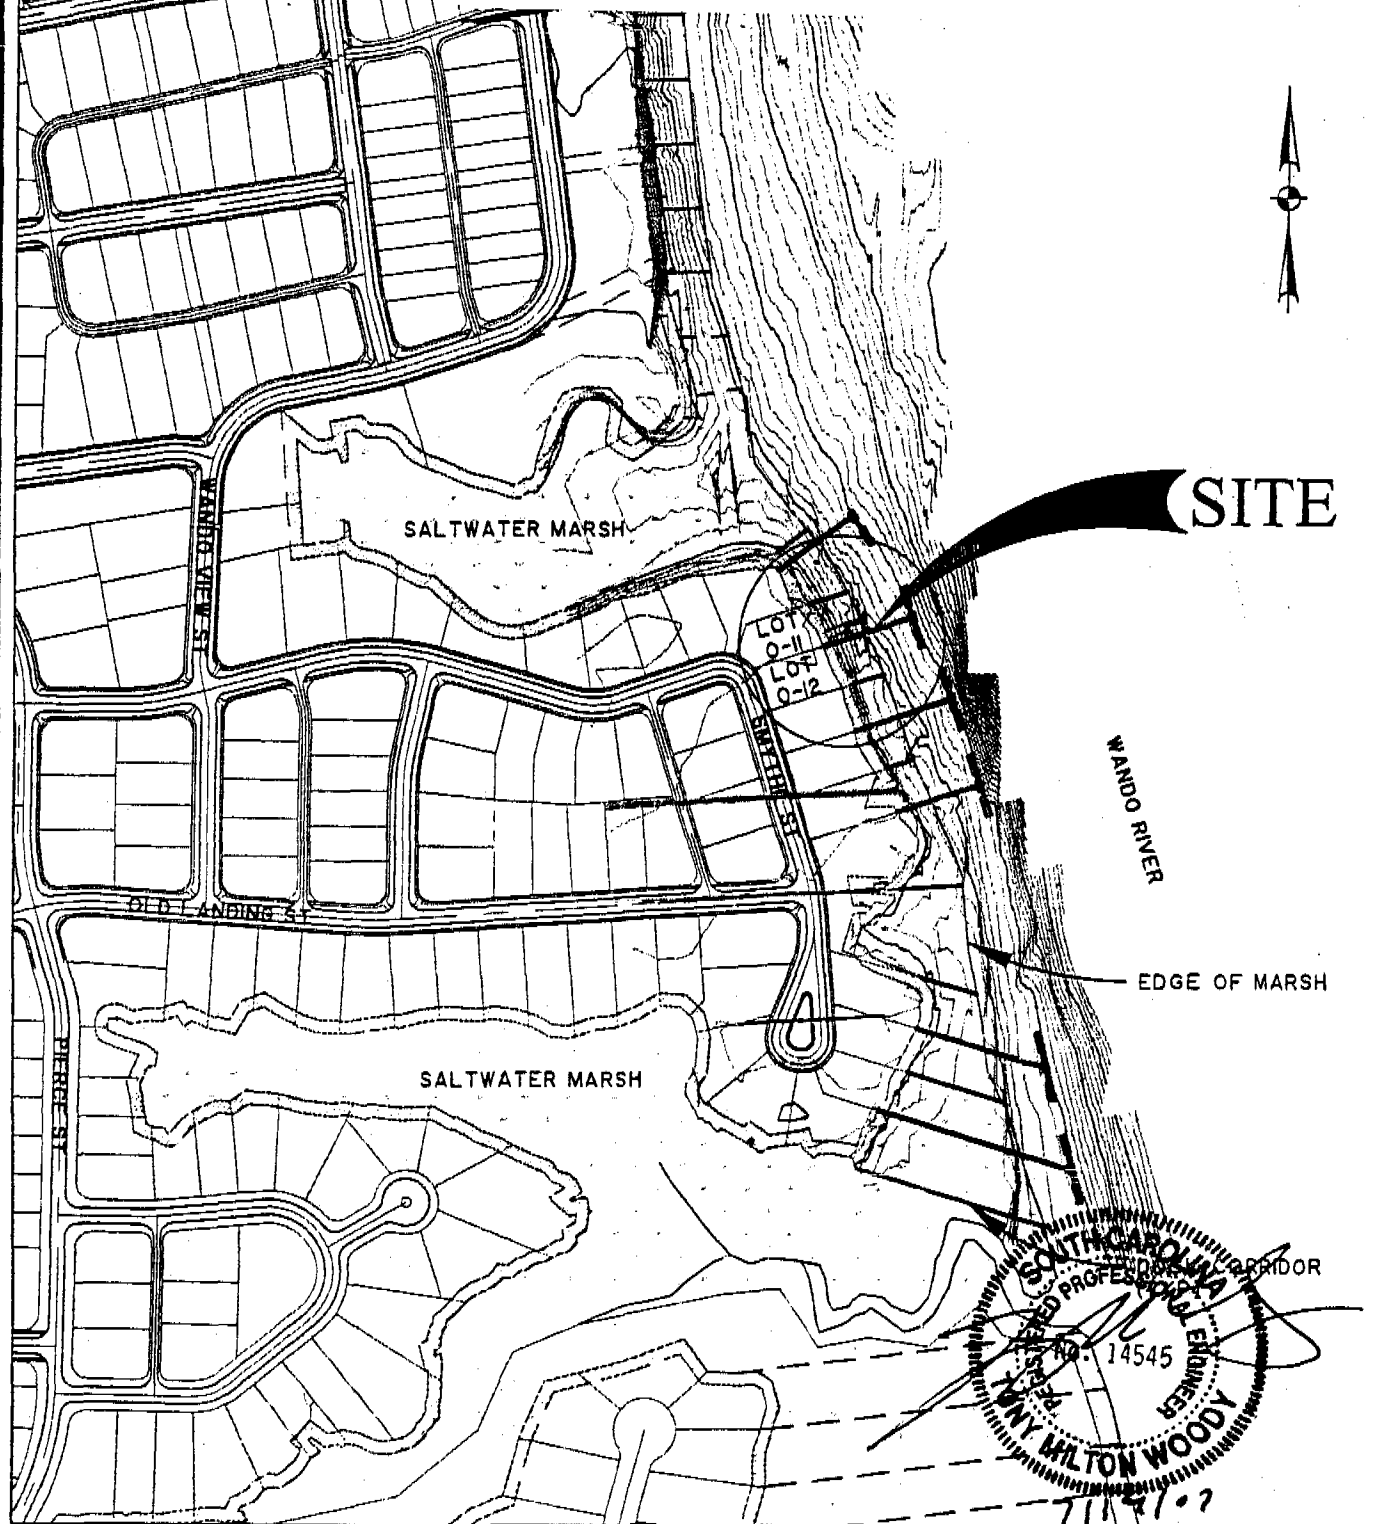

PARCEL Z PHASE 5
AT DANIEL ISLAND
LOCATION MAP


APRIL 2007

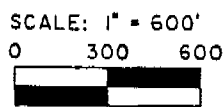


SHEET 3 OF 7

PROJECT: CONSTRUCT PRIVATE DOCK
COUNTY: BERKELEY
LOCATION: LOT 0-11-12 SMYTHE ST
DANIEL ISLAND, SC
APPLICANT: DANIEL ISLAND ASSOCIATES

Daniel Island Associates Dock
 Lot 0-11 and 0-12
 SAC 2007-1722-2IV
 July 31, 2007
 Sheet 4-7

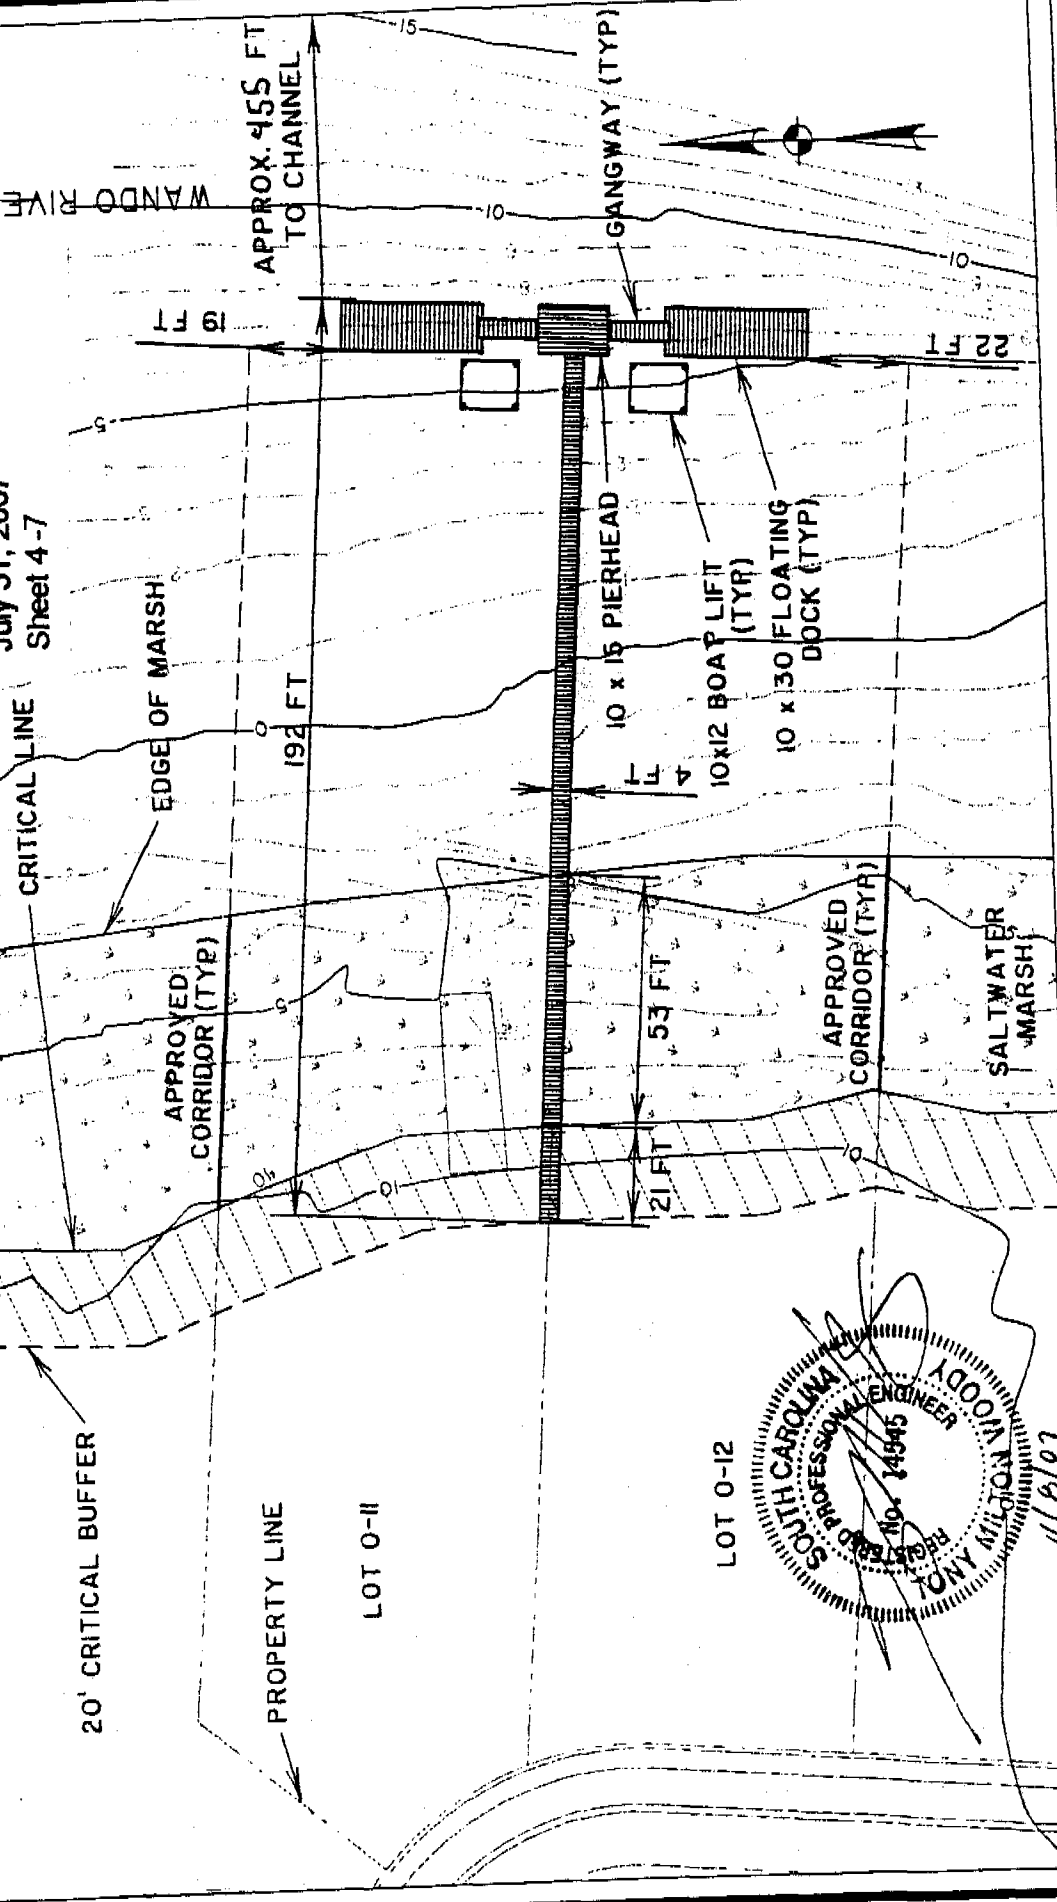


LOT 0-12

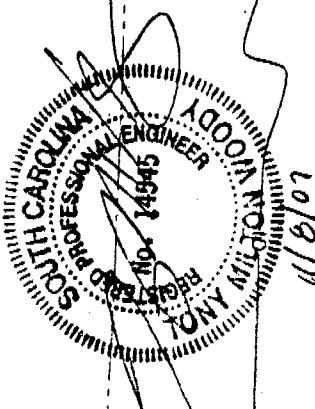


PARCEL Z PHASE 5
 AT DANIEL ISLAND
 PLAN VIEW

APRIL 2007
 REVISED: NOVEMBER 7, 2007

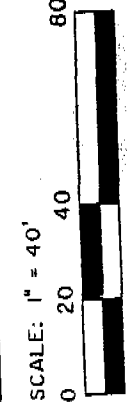

SHEET 4 OF 7

PROJECT: CONSTRUCT PRIVATE DOCK
 COUNTY: BERKELEY
 LOCATION: LOT 0-11-12 SMYTHE ST
 DANIEL ISLAND, SC
 APPLICANT: DANIEL ISLAND ASSOCIATES

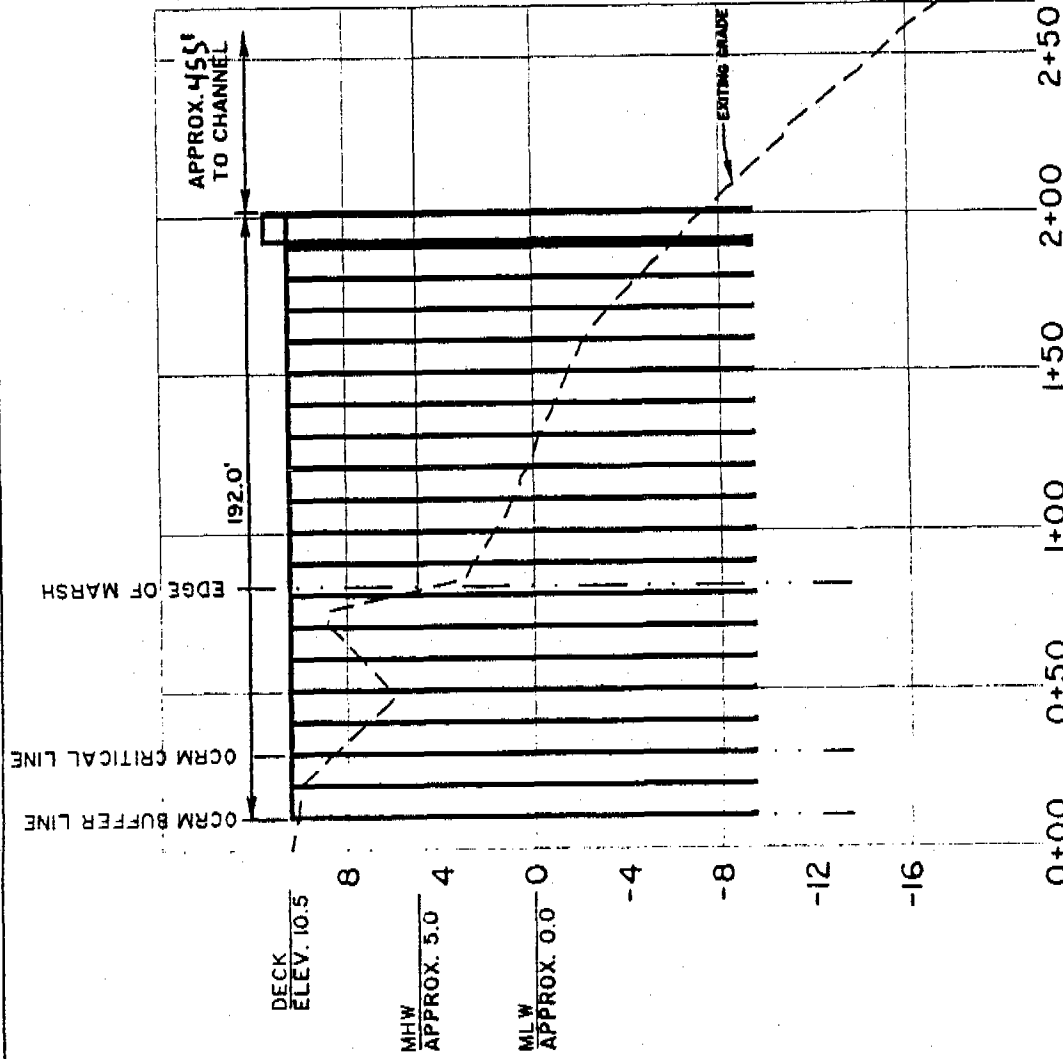


HORIZONTAL
SCALE: 1" = 60'

0 30 60 120

VERTICAL
SCALE: 1" = 8'

0 2 4 8 16

Daniel Island Associates Docks
Lot 0-11 and 0-12
SAC 2007-1722-2IV
July 31, 2007
Sheet 5-7

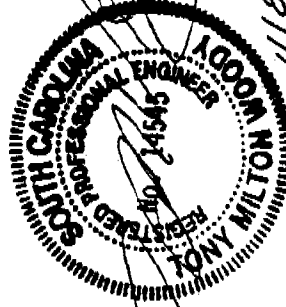

PARCEL Z PHASE 5 AT DANIEL ISLAND PROFILE



APRIL 2007
REVISED: NOVEMBER 7, 2007

SHEET 5 OF 7

PROJECT: CONSTRUCT PRIVATE DOCK
COUNTY: BERKELEY
LOCATION: LOT 0-II-12 SMTHYE ST.
DANIEL ISLAND, SC
APPLICANT: DANIEL ISLAND ASSOCIATES

Lot 0-11 and 0-12
SAC 2007-1722-2IV
July 31, 2007
Sheet 6 - 7

LONGITUDINAL BRACING
TO BE LOCATED BETWEEN
PILES AS INDICATED (TYP)

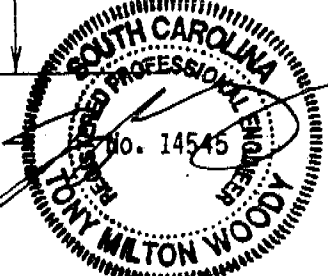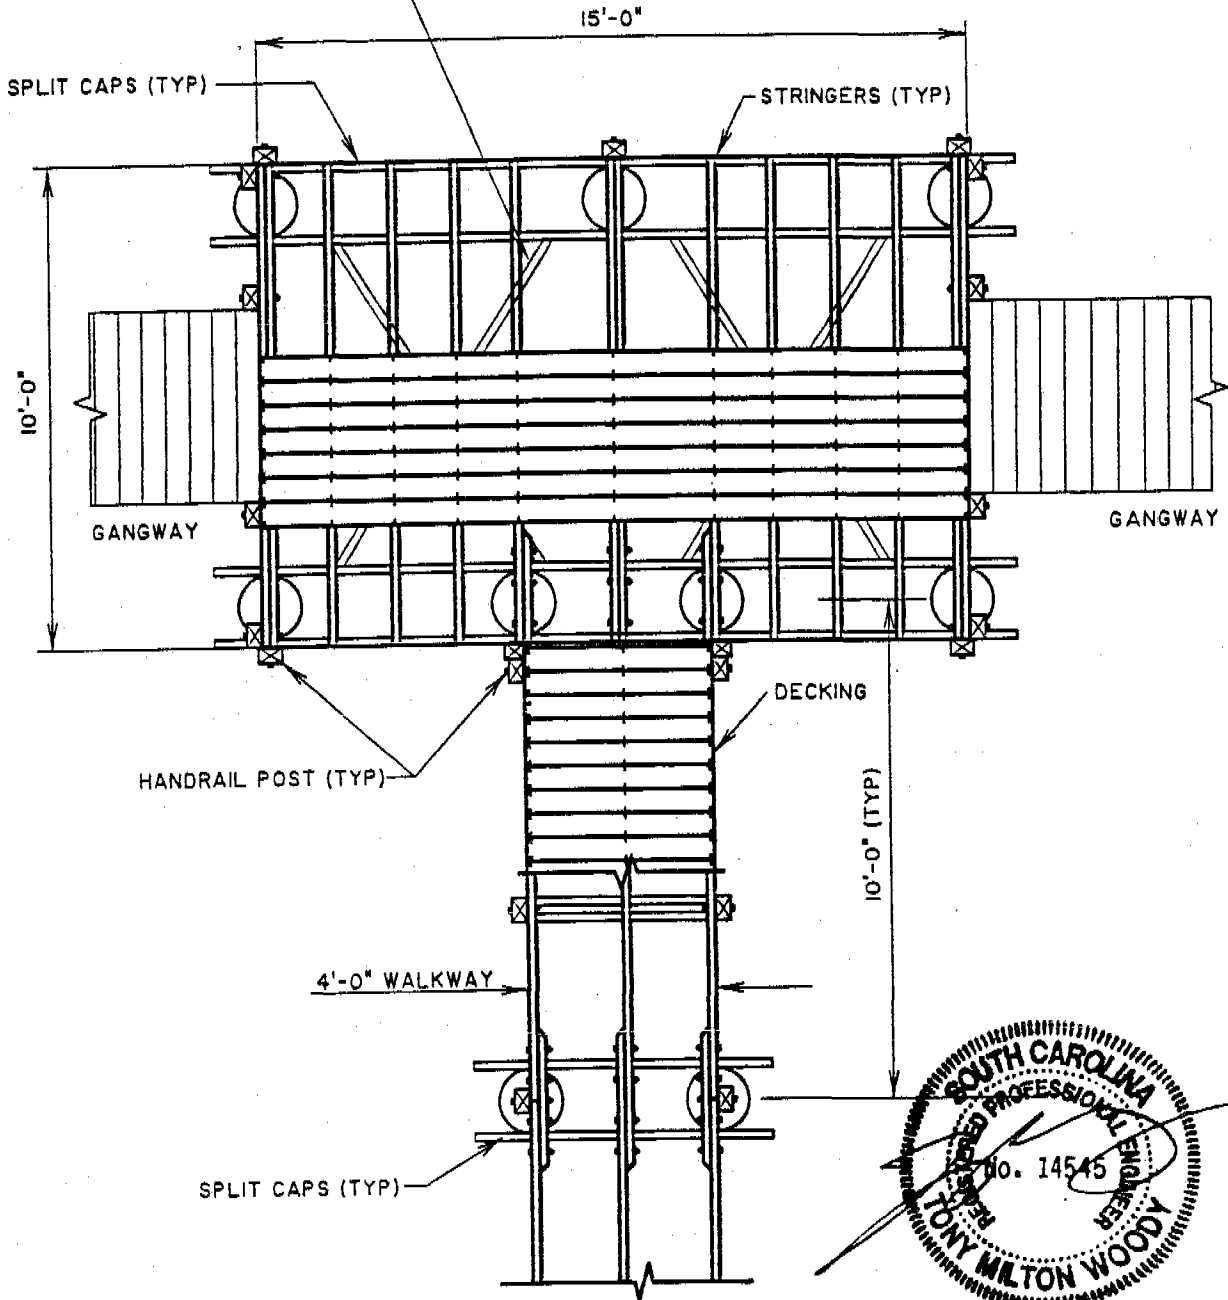

7/19/07



PARCEL Z PHASE 5
AT DANIEL ISLAND
10' X 15' PIERHEAD PLAN

APRIL 2007

SHEET 6 OF 7

PROJECT: CONSTRUCT PRIVATE DOCK
COUNTY: BERKELEY
LOCATION: LOT 0-II-12 SMYTHE ST
DANIEL ISLAND, SC
APPLICANT: DANIEL ISLAND ASSOCIATES

Daniel Island Associates Dock
 Lot 0-11 and 0-12
 SAC 2007-1722-2IV
 July 31, 2007
 Sheet 7 - 7

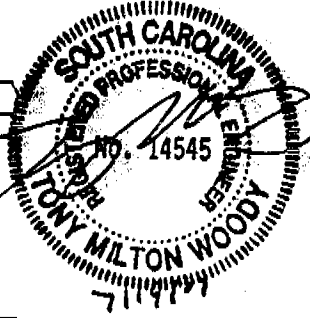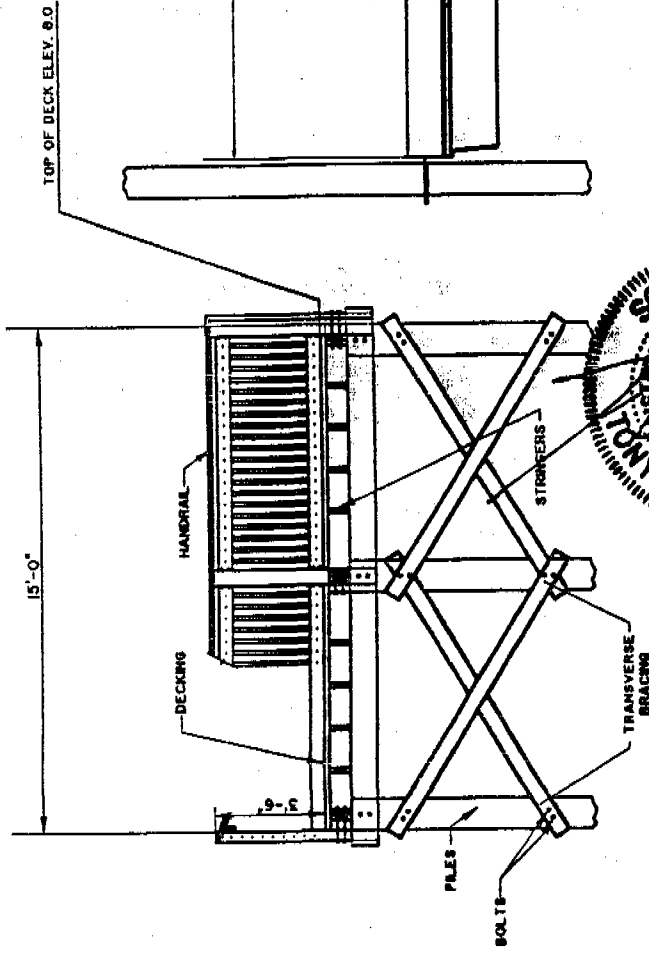

CROSS SECTION **PIER HEAD AND FLOATING DOCK SECTION**

APRIL 2007

SHEET 7 OF 7

PROJECT: CONSTRUCT PRIVATE DOCK
 COUNTY: BERKELEY
 LOCATION: LOT 0-II-12 SMYTHE ST
 DANIEL ISLAND
 APPLICANT: DANIEL ISLAND ASSOCIATES



REPLY TO
ATTENTION OF

DEPARTMENT OF THE ARMY
CHARLESTON DISTRICT, CORPS OF ENGINEERS
69-A Hagood Avenue
CHARLESTON, SOUTH CAROLINA 29403-5107

MINOR ACTIVITY

REGULATORY DIVISION

Refer to: P/N [REDACTED] 2007-1723-2IV (Modified)

November 30, 2007

DANIEL ISLAND ASSOCIATES
230 SEVEN FARMS DRIVE, SUITE 201
CHARLESTON, SOUTH CAROLINA 29401

To construct a pier and floating dock in the Wando River, Berkeley County, South Carolina.

Following the public notice for this project the applicant has made modifications to the originally proposed project. The modifications include increasing the size of the fixed timber walkway to be 4' x 160' (originally noticed as 4' x 137'), which will move the floating dock and pier head further channel ward. Additionally, two (2) 10' x 12' boat lift has been proposed, one associated with each proposed floating dock, which are located landward of the floating docks. The attached drawings represent the revisions requested by the applicant.

In order to give all interested parties an opportunity to express their views

NOTICE


is hereby given that written statements regarding the proposed work will be received by both of the above mentioned offices until

12 O'CLOCK NOON, MONDAY, DECEMBER 17, 2007

All other information regarding the public notice remains the same. If there are any questions concerning this public notice, please contact Robert Vega at 843-329-8044 or toll free at 1-866-329-8187.

Tess Rodgers
Project Manager
SCDHEC-OCRM

Sheet 1 - 7

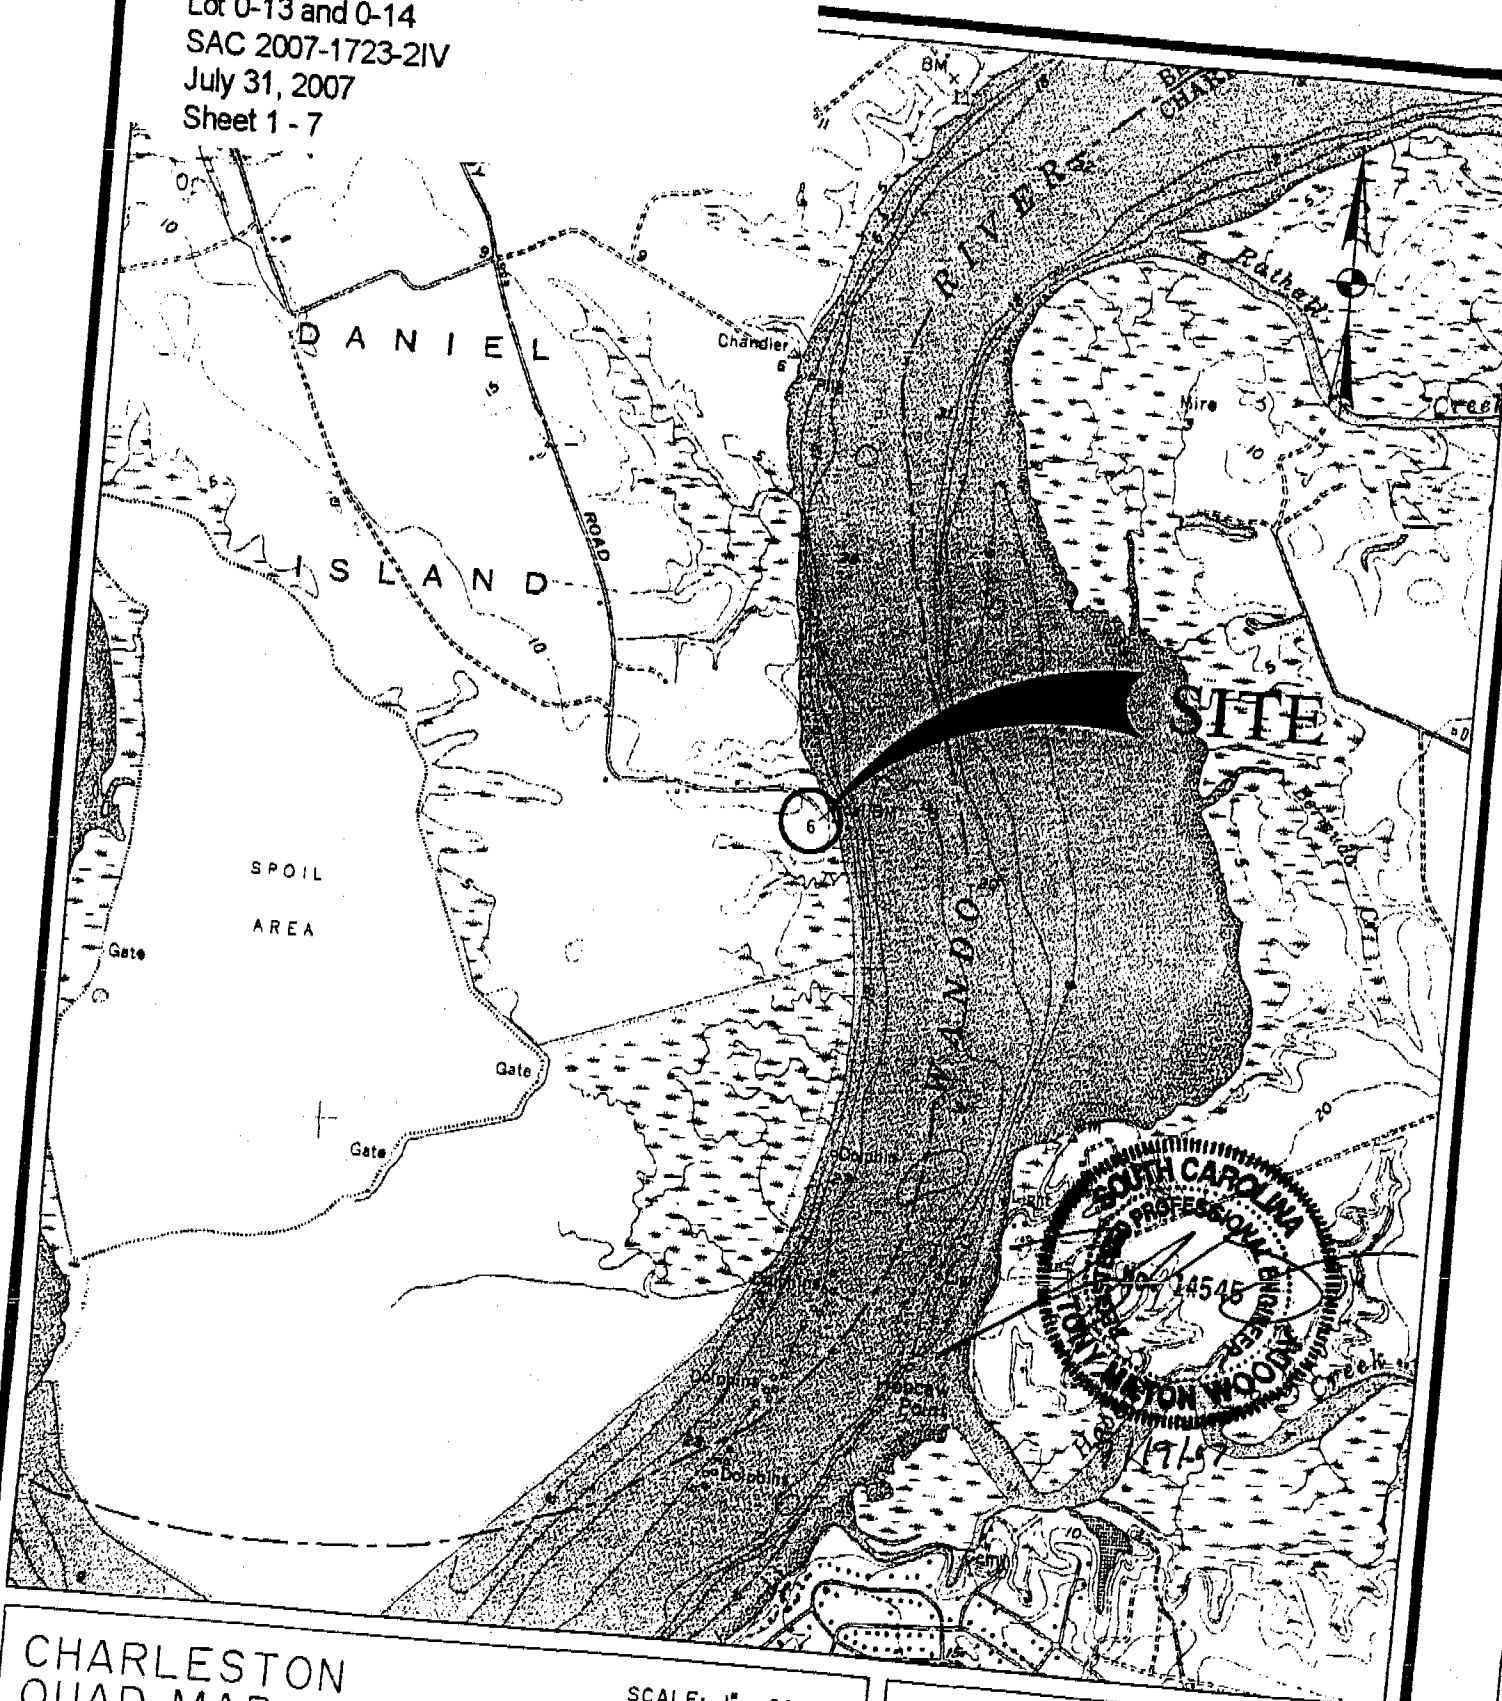

CHARLESTON
QUAD MAP


APRIL 2007

SCALE: 1" = 2000'

SHEET 1 OF 7

PROJECT: CONSTRUCT PRIVATE DOCK
COUNTY: BERKELEY
LOCATION: LOT 0-13-14 SMYTHE ST.
DANIEL ISLAND, SC
APPLICANT: DANIEL ISLAND ASSOCIATES

Lot 0-13 and 0-14
SAC 2007-1723-2IV
July 31, 2007
Sheet 2 - 7

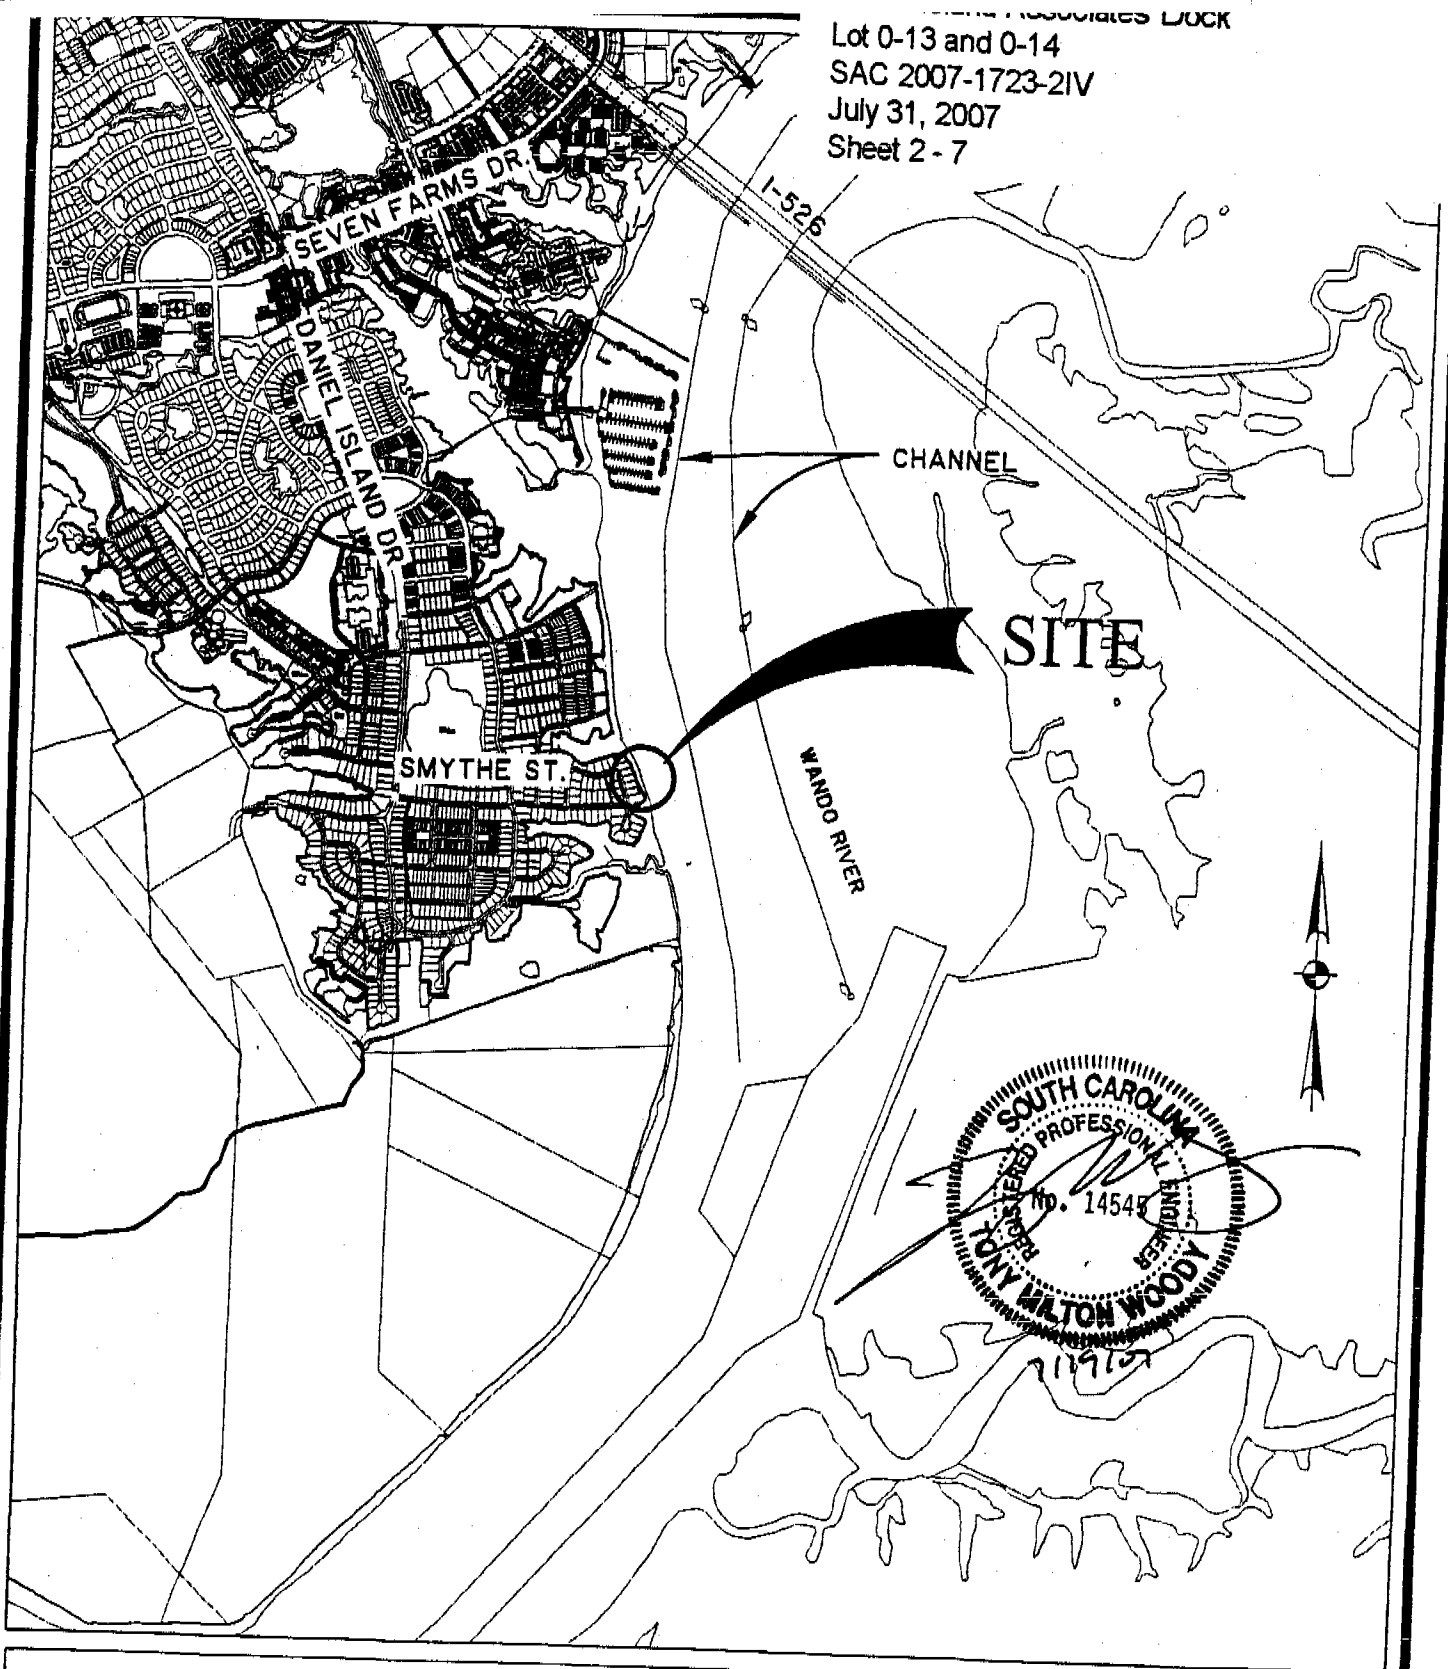


PARCEL Z PHASE 5
AT DANIEL ISLAND
LOCATION MAP

APRIL 2007

SCALE: 1" = 2000'
0 1000 2000

SHEET 2 OF 7

PROJECT: CONSTRUCT PRIVATE DOCK
COUNTY: BERKELEY
LOCATION: LOT 0-13-14 SMYTHE ST.
DANIEL ISLAND, SC
APPLICANT: DANIEL ISLAND ASSOCIATES

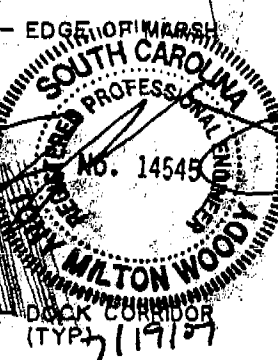

SHEET 3 OF 7

Daniel Island Associates Dock
 0-13 and 0-14
 SAC 2007-1723-2IV
 July 31, 2007
 Sheet 4 - 7

PROPERTY LINE

LOT 0-13



LOT 0-14

20' CRITICAL BUFFER

CRITICAL LINE

APPROVED
CORRIDOR (TYP)

SALT WATER
MARSH

190 FT

21 FT

55 FT

4 FT

10 x 15 PIERHEAD

10 x 12 BOAT LIFT (TYP)

EDGE OF MARSH

APPROVED
CORRIDOR (TYP)

GANGWAY (TYP)

10 x 30 FLOATING
DOCK (TYP)

APPROX. 438 FT
TO CHANNEL

WANDO RIVER

PARCEL Z PHASE 5 AT DANIEL ISLAND PLAN VIEW


APRIL 2007
 REVISED: NOVEMBER 7, 2007

SCALE: 1" = 40'




PROJECT: CONSTRUCT PRIVATE DOCK
 COUNTY: BERKELEY
 LOCATION: LOT 0-13-14 SMYTHE ST
 DANIEL ISLAND, SC
 APPLICANT: DANIEL ISLAND ASSOCIATES

Daniel Island Associates Dock
 0-13 and 0-14
 SAC 2007-1723-2IV
 July 31, 2007
 Sheet 5 - 7

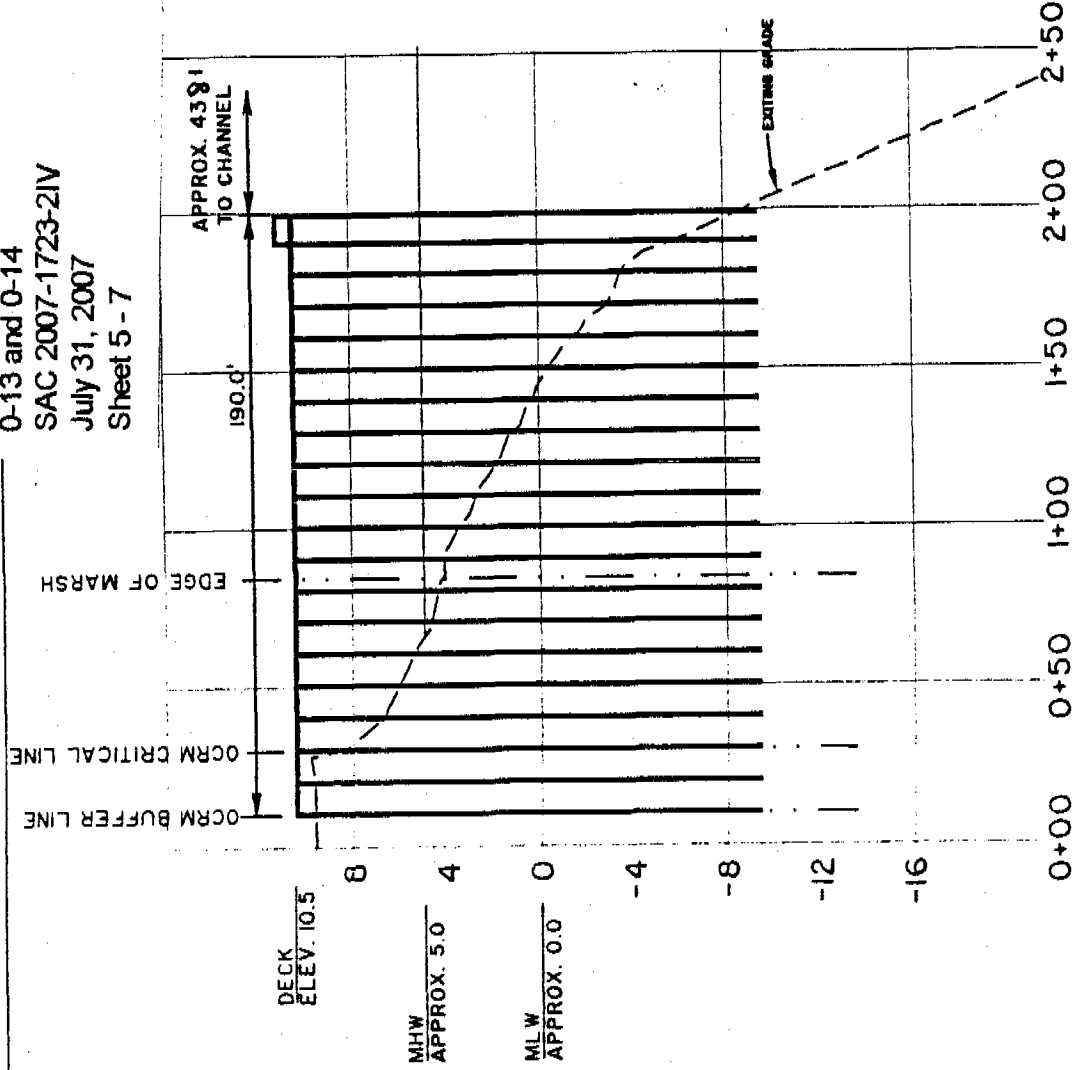

HORIZONTAL
 SCALE: 1" = 60'
 0 30 60 120

VERTICAL
 SCALE: 1" = 8'
 0 2 4 8 16

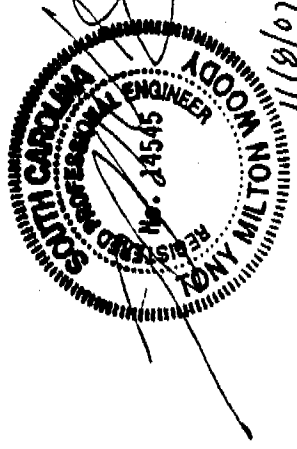

PARCEL Z PHASE 5 AT DANIEL ISLAND PROFILE


APRIL 2007
 REVISED: NOVEMBER 7, 2007

SHEET 5 OF 7

PROJECT: CONSTRUCT PRIVATE DOCK
 COUNTY: BERKELEY
 LOCATION: LOT 0-13-14 SMTHYE ST.
 DANIEL ISLAND, SC
 APPLICANT: DANIEL ISLAND ASSOCIATES

Daniel Island Associates
Lot 0-13 and 0-14
SAC 2007-1723-2IV
July 31, 2007
Sheet 6 - 7

LONGITUDINAL BRACING
TO BE LOCATED BETWEEN
PILES AS INDICATED (TYP)

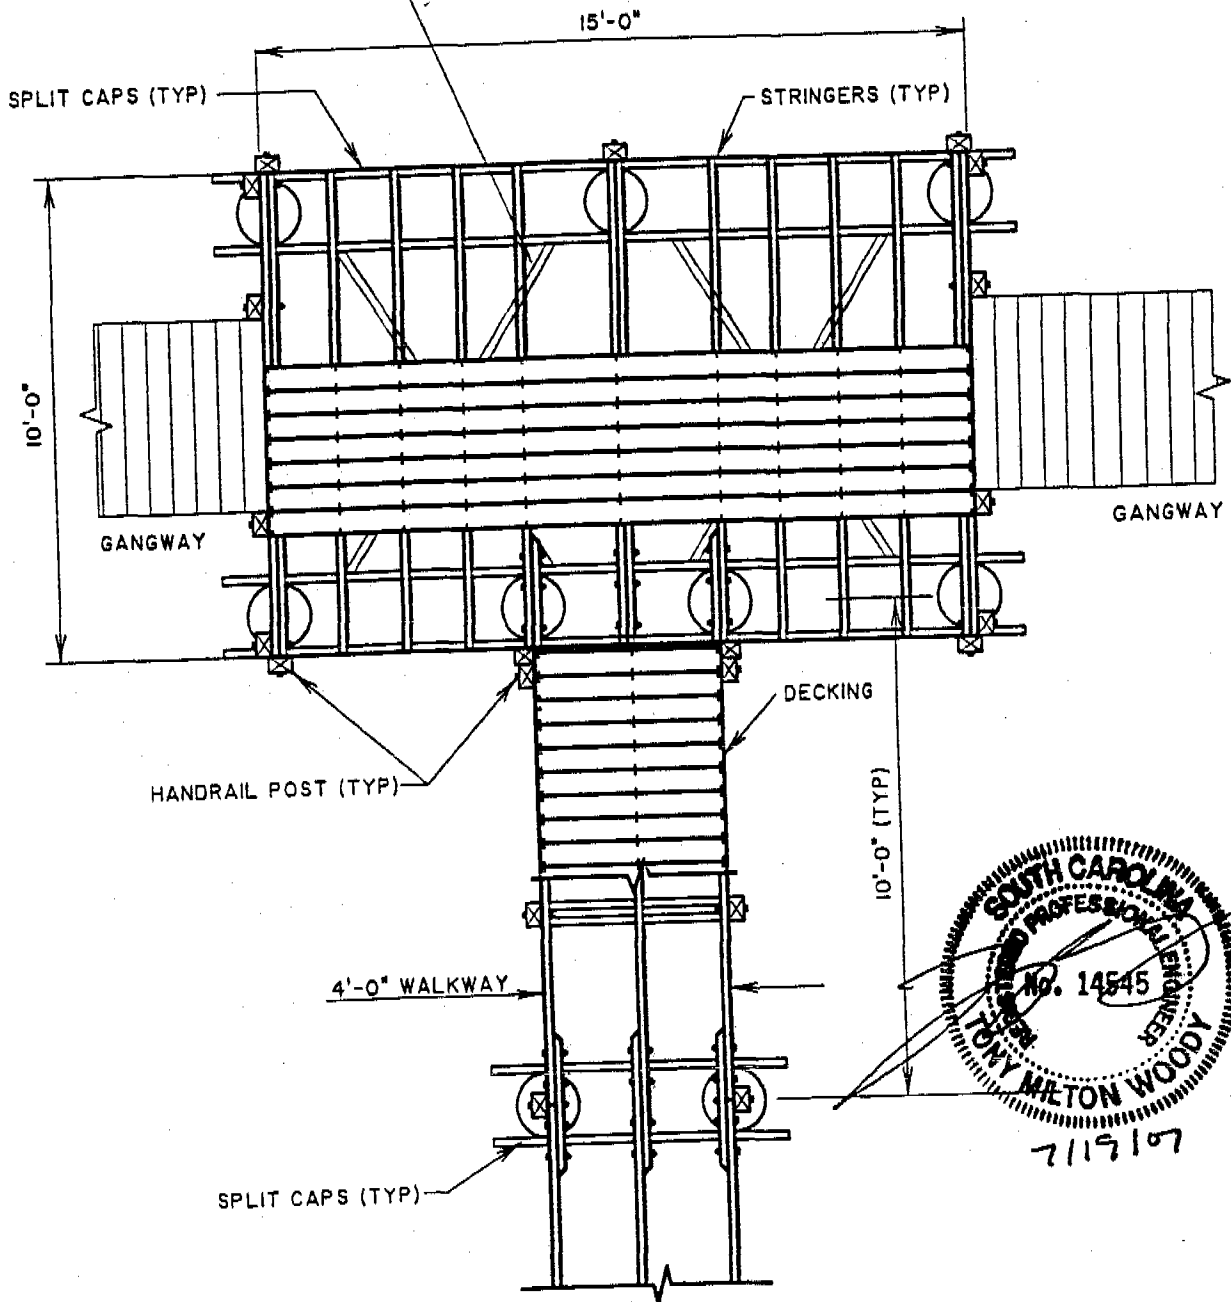



PARCEL Z PHASE 5
AT DANIEL ISLAND
10' X 15' PIERHEAD PLAN

APRIL 2007

SHEET 6 OF 7

PROJECT: CONSTRUCT PRIVATE DOCK
COUNTY: BERKELEY
LOCATION: LOT 0-13-14 SMYTHE ST
DANIEL ISLAND, SC
APPLICANT: DANIEL ISLAND ASSOCIATES

Daniel Island Associates Dock
 Lot 0-13 and 0-14
 SAC 2007-1723-2IV
 July 31, 2007
 Sheet 7 - 7

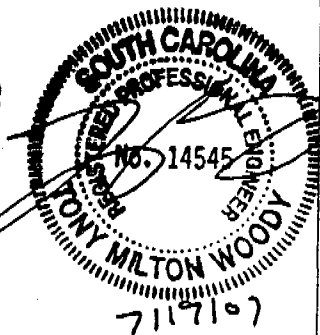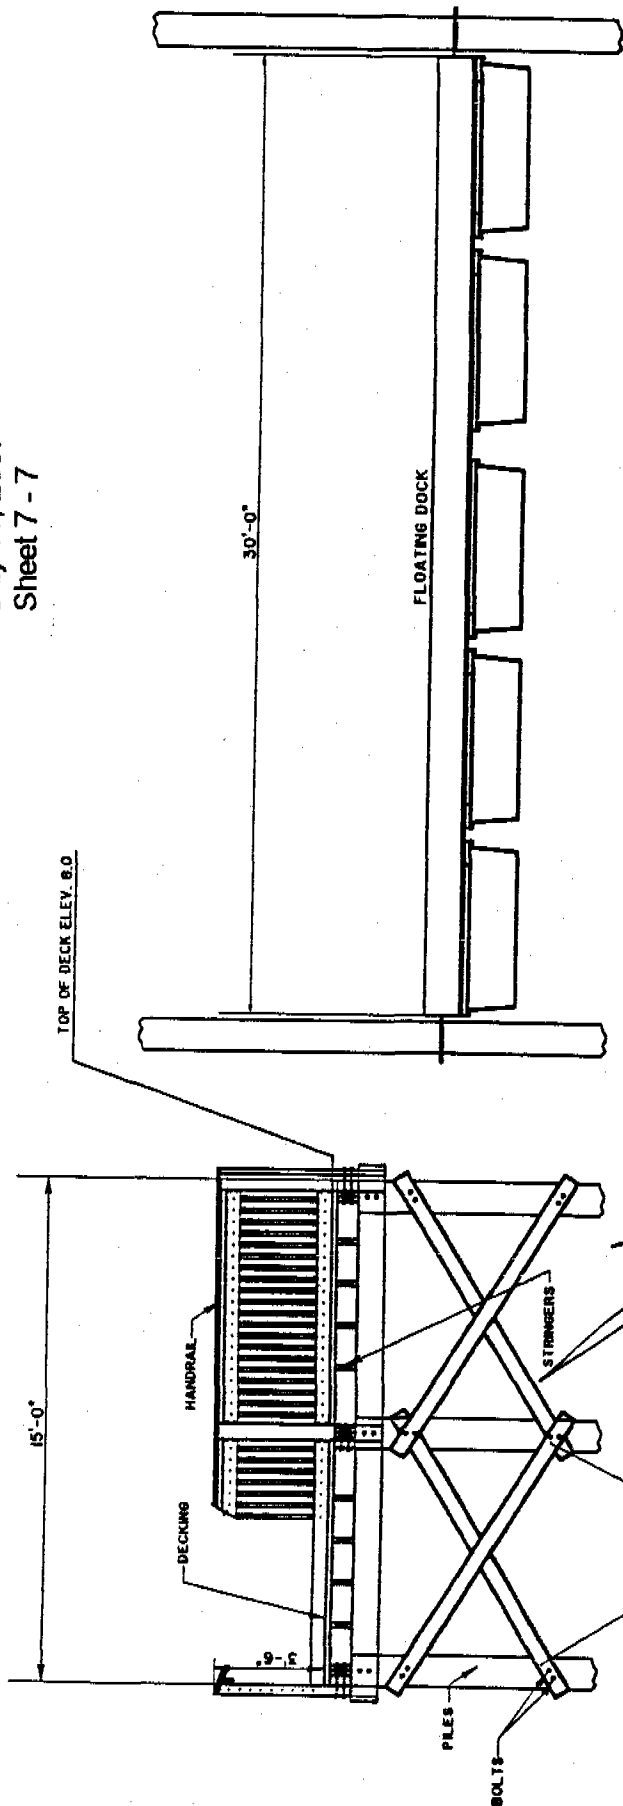

CROSS SECTION PIER HEAD AND FLOATING DOCK SECTION

APRIL 2007

SHEET 7 OF 7

PROJECT: CONSTRUCT PRIVATE DOCK
 COUNTY: BERKELEY
 LOCATION: LOT 0-13-14 SMYTHE ST
 DANIEL ISLAND
 APPLICANT: DANIEL ISLAND ASSOCIATES



REPLY TO
ATTENTION OF

DEPARTMENT OF THE ARMY
CHARLESTON DISTRICT, CORPS OF ENGINEERS
69-A Hagood Avenue
CHARLESTON, SOUTH CAROLINA 29403-5107

MINOR ACTIVITY

REGULATORY DIVISION

Refer to: P/N 2007-1724-2IV (Modified)

November 30, 2007

**DANIEL ISLAND ASSOCIATES
230 SEVEN FARMS DRIVE, SUITE 201
CHARLESTON, SOUTH CAROLINA 29401**

To construct a pier and floating dock in the Wando River, Berkeley County, South Carolina.

Following the public notice for this project the applicant has made modifications to the originally proposed project. The modifications include increasing the length of the fixed timer walkway to be 4' x 142' (originally noticed as 4' x 125'), which will move the floating dock and pier head further channel ward. Additionally, two (2) 10' x 12' boat lifts have been proposed, one associated with each proposed floating dock, which will be located landward of the proposed floating docks. The attached drawings represent the revisions requested by the applicant.

In order to give all interested parties an opportunity to express their views

NOTICE


is hereby given that written statements regarding the proposed work will be received by both of the above mentioned offices until

12 O'CLOCK NOON, MONDAY, DECEMBER 17, 2007

All other information regarding the public notice remains the same. If there are any questions concerning this public notice, please contact Robert Vega at 843-329-8044 or toll free at 1-866-329-8187.

*Tess Rodgers
Project Manager
ECDHEC-OCRM*

Lot 0-15 and 0-16
SAC 2007-1724-2IV
July 31, 2007
Sheet 1 - 7

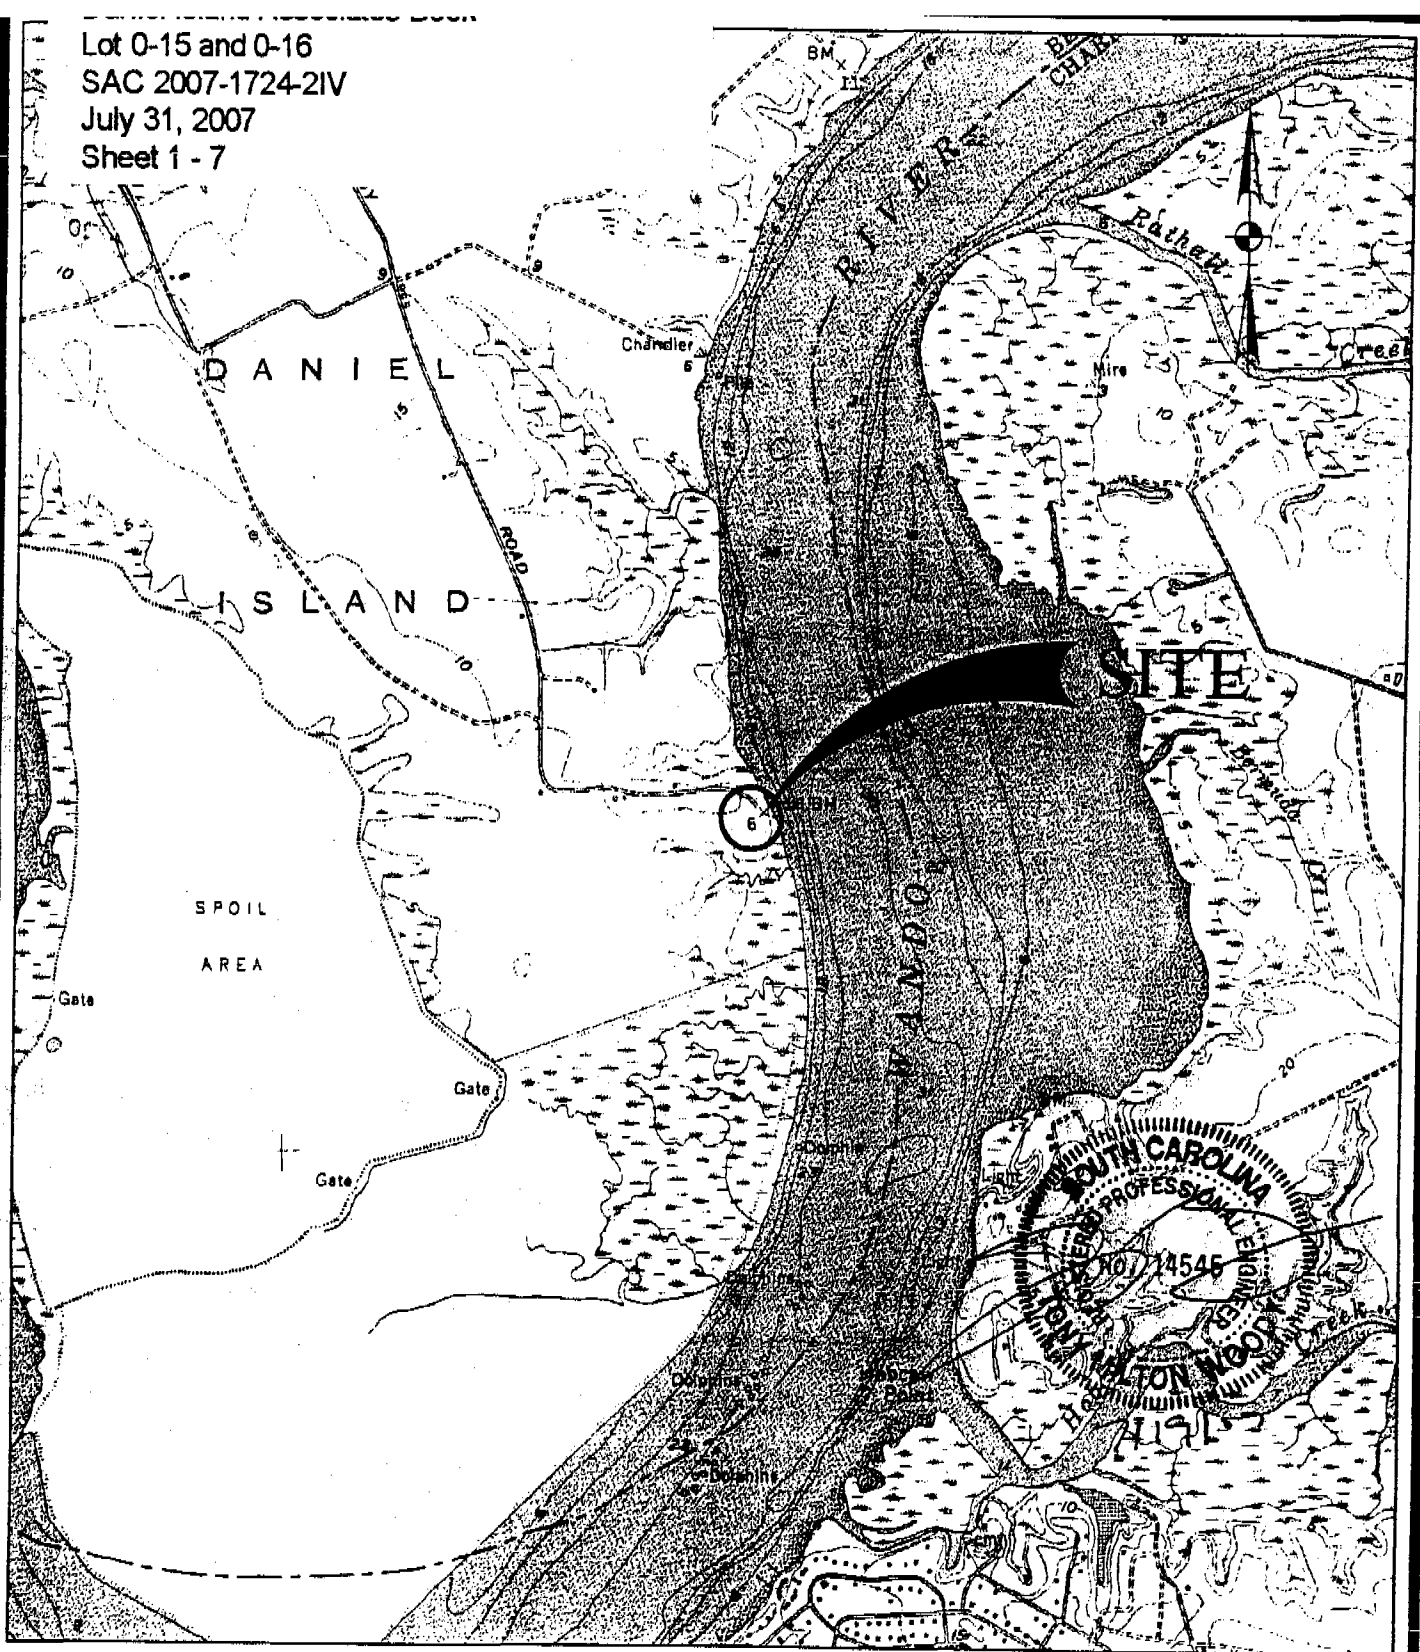

CHARLESTON QUAD MAP


SCALE: 1" = 2000'
0 1000 2000

SHEET 1 OF 7

PROJECT: CONSTRUCT PRIVATE DOCK
COUNTY: BERKELEY
LOCATION: LOT 0-15-16 SMYTHE ST.
DANIEL ISLAND, SC
APPLICANT: DANIEL ISLAND ASSOCIATES

APRIL 2007

Daniel Island Associates
Lot 0-15 and 0-16
SAC 2007-1724-2IV
July 31, 2007
Sheet 2 - 7

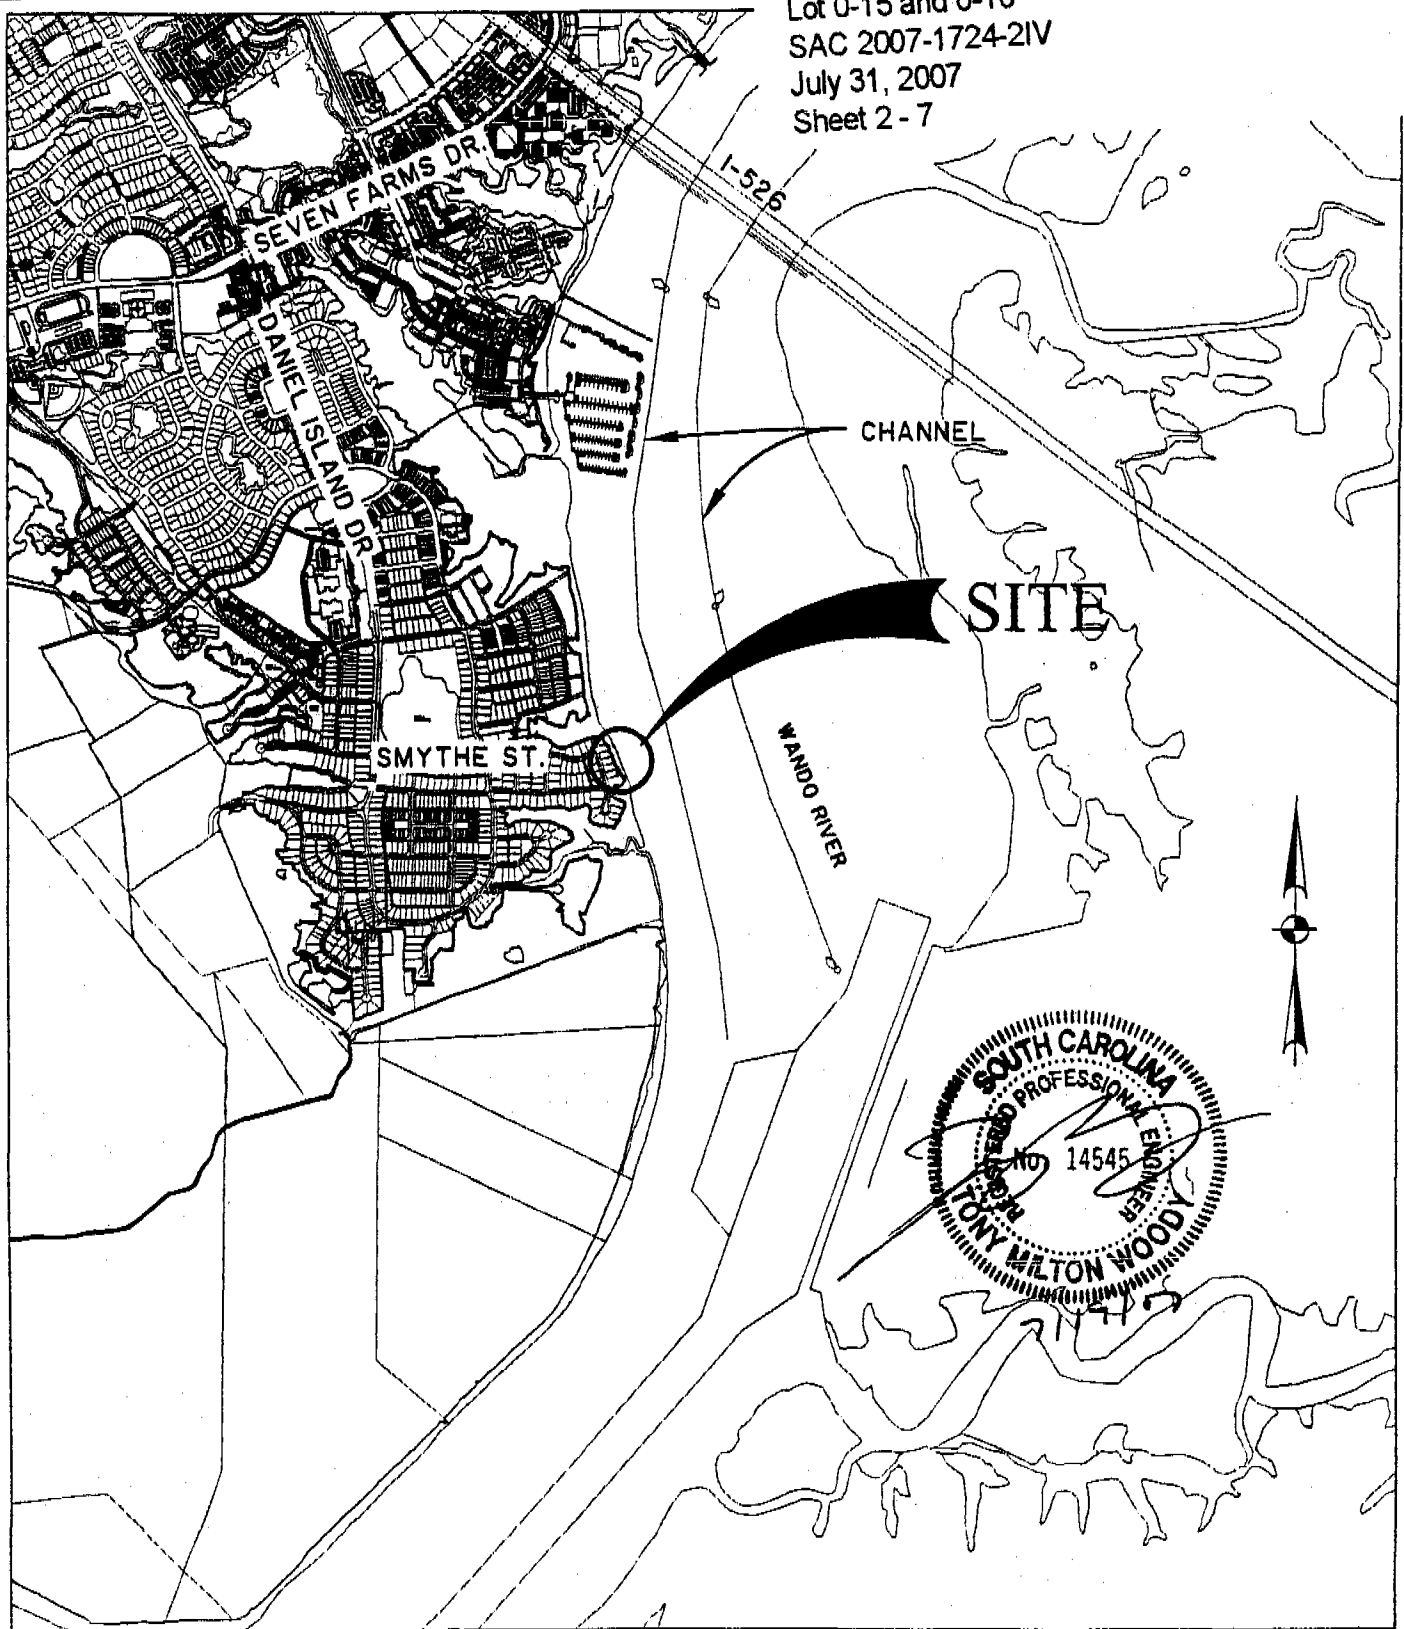

PARCEL Z PHASE 5
AT DANIEL ISLAND
LOCATION MAP

APRIL 2007

SCALE: 1" = 2000'
0 1000 2000



SHEET 2 OF 7

PROJECT: CONSTRUCT PRIVATE DOCK
COUNTY: BERKELEY
LOCATION: LOT 0-15-16 SMYTHE ST.
DANIEL ISLAND, SC
APPLICANT: DANIEL ISLAND ASSOCIATES

Lot 0-15 and 0-16
SAC 2007-1724-2IV
July 31, 2007
Sheet 3 - 7

CHANNEL




SALTWATER MARSH

SITE

WANDO RIVER

LOT
0-15
LOT
0-16

SALTWATER MARSH

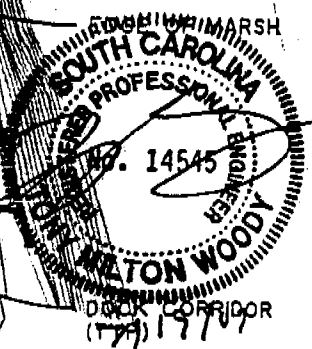

PARCEL Z PHASE 5
AT DANIEL ISLAND
LOCATION MAP


SCALE: 1" = 600'
0 300 600

PROJECT: CONSTRUCT PRIVATE DOCK
COUNTY: BERKELEY
LOCATION: LOT 0-15-16 SMYTHE ST
DANIEL ISLAND, SC
APPLICANT: DANIEL ISLAND ASSOCIATES


APRIL 2007

SHEET 3 OF 7

Daniel Island Associates Docks
 Lot 0-15 and Lot 0-16
 SAC 2007-1724-2IV
 July 31, 2007
 Sheet 4-7

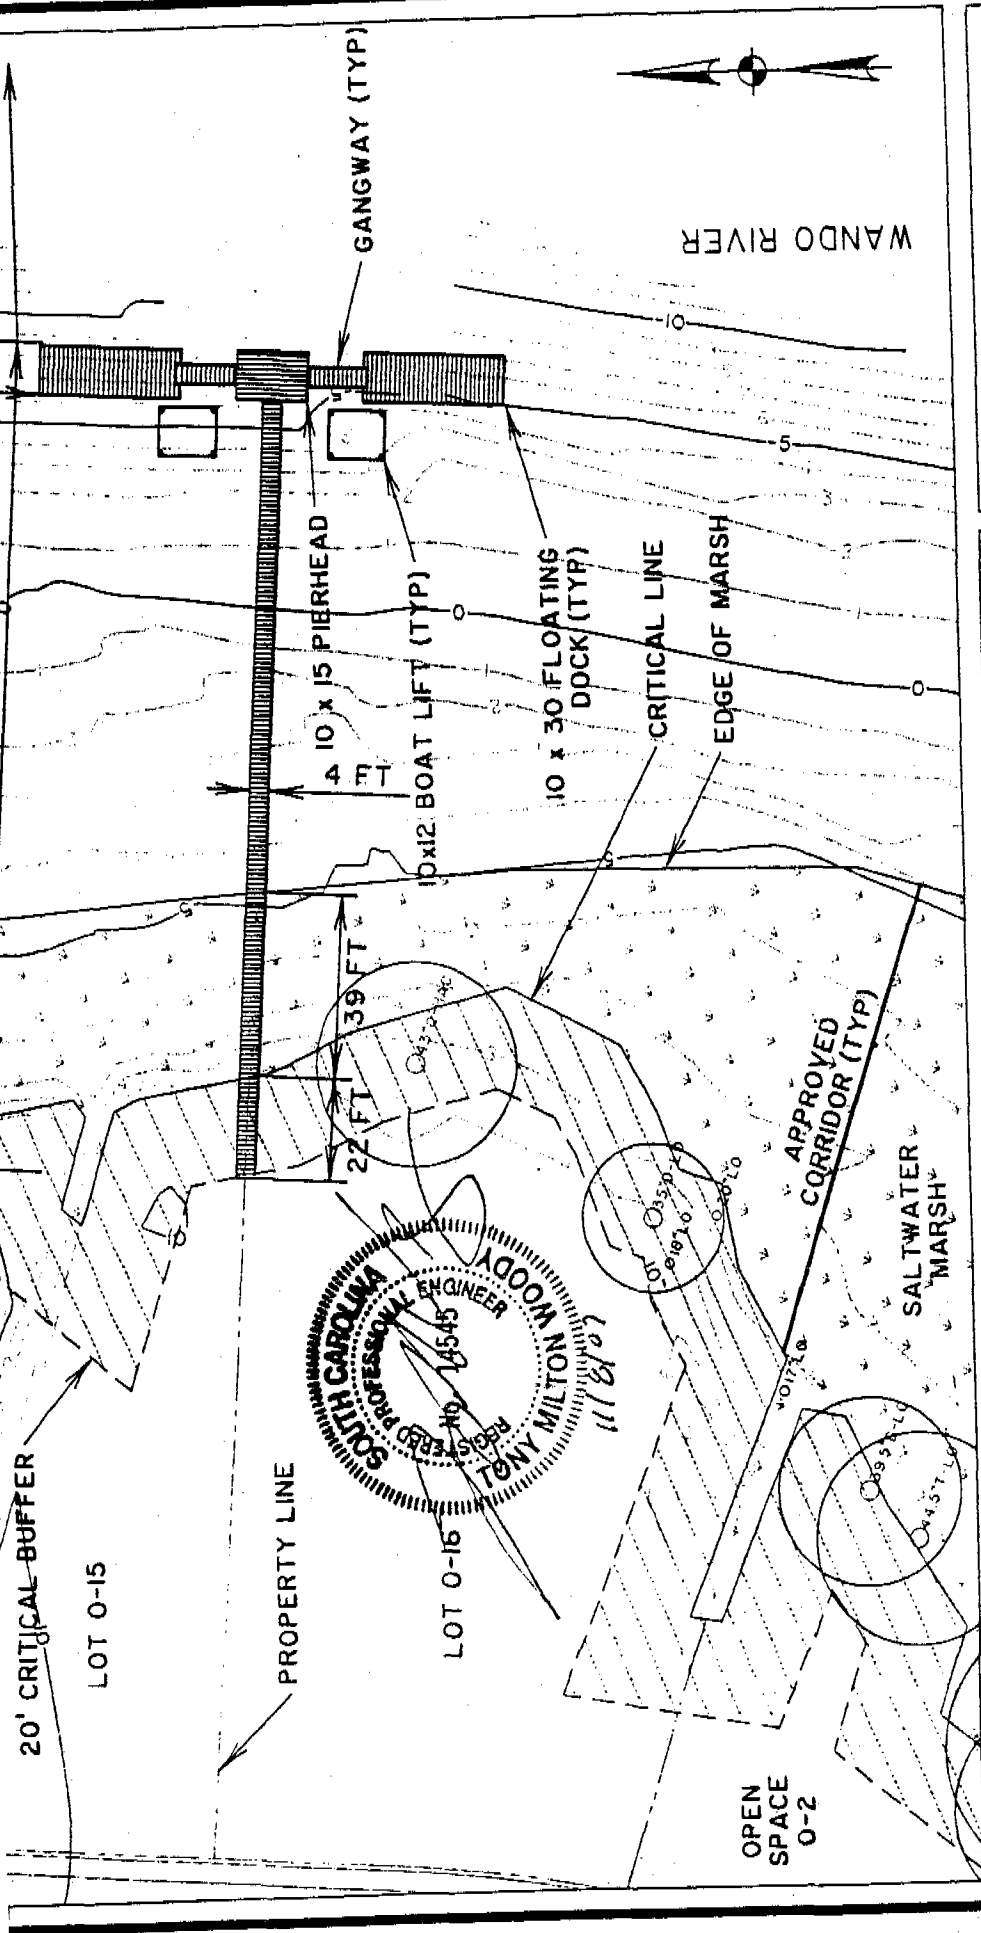


PROJECT: CONSTRUCT PRIVATE DOCK
 COUNTY: BERKELEY
 LOCATION: LOT 0-15-16 SMYTHE ST
 DANIEL ISLAND, SC
 APPLICANT: DANIEL ISLAND ASSOCIATES

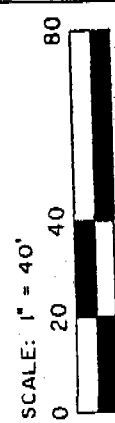

PARCEL Z PHASE 5
 AT DANIEL ISLAND
 PLAN VIEW


APRIL 2007
 REVISED: NOVEMBER 7, 2007

Daniel Island Associates Docks
 Lot 0-15 and Lot 0-16
 SAC 2007-1724-2IV
 July 31, 2007
 Sheet 5-7

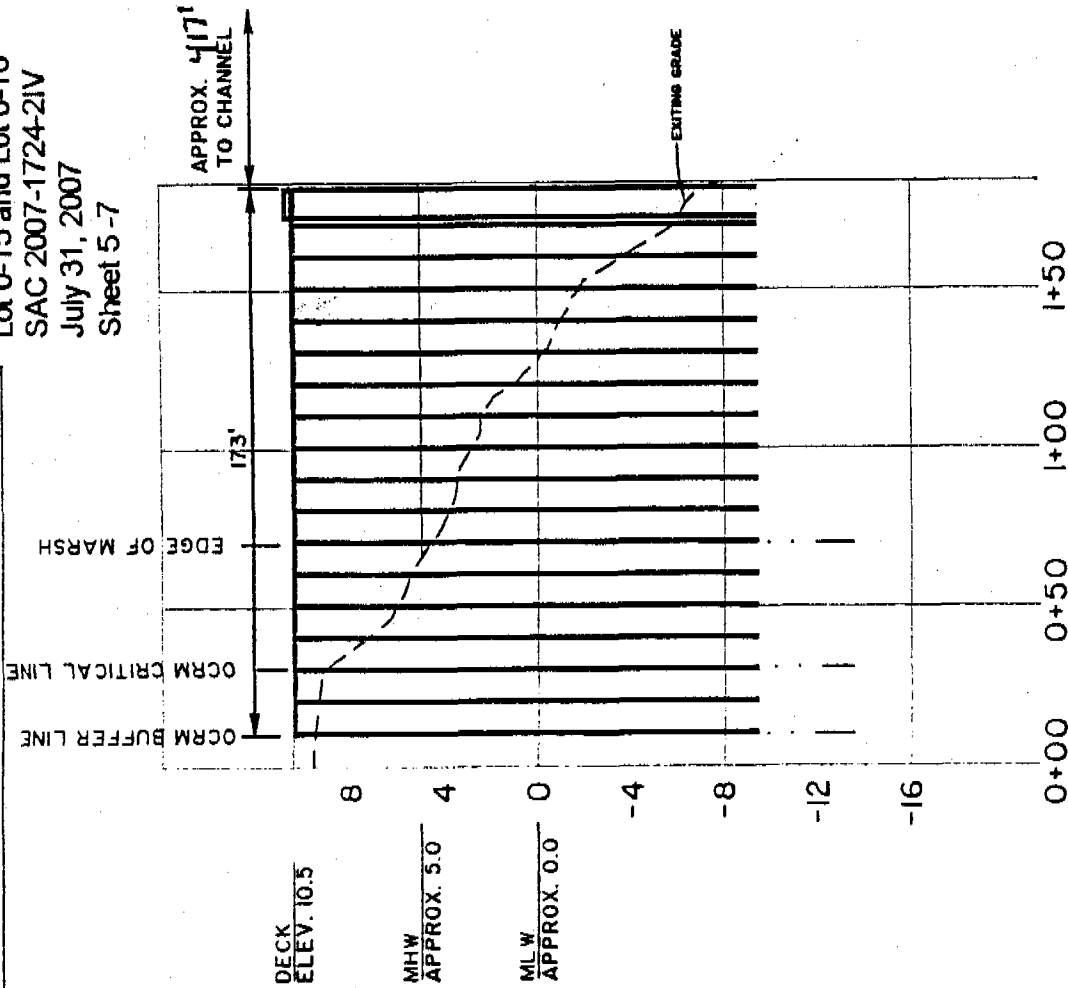

HORIZONTAL
 SCALE: 1" = 60'
 0 30 60 120

VERTICAL
 SCALE: 1" = 8'
 0 2 4 8 16

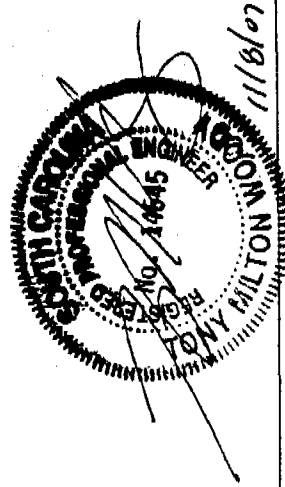

PARCEL Z PHASE 5 AT DANIEL ISLAND PROFILE


APRIL 2007
 REVISED: NOVEMBER 7, 2007

SHEET 5 OF 7

PROJECT: CONSTRUCT PRIVATE DOCK
 COUNTY: BERKELEY
 LOCATION: LOT 0-15-16 SMTHYE ST.
 DANIEL ISLAND, SC
 APPLICANT: DANIEL ISLAND ASSOCIATES

Daniel Island Associates Dock
 Lot 0-15 and 0-16
 SAC 2007-1724-2IV
 July 31, 2007
 Sheet 6 - 7

LONGITUDINAL BRACING
 TO BE LOCATED BETWEEN
 PILES AS INDICATED (TYP)

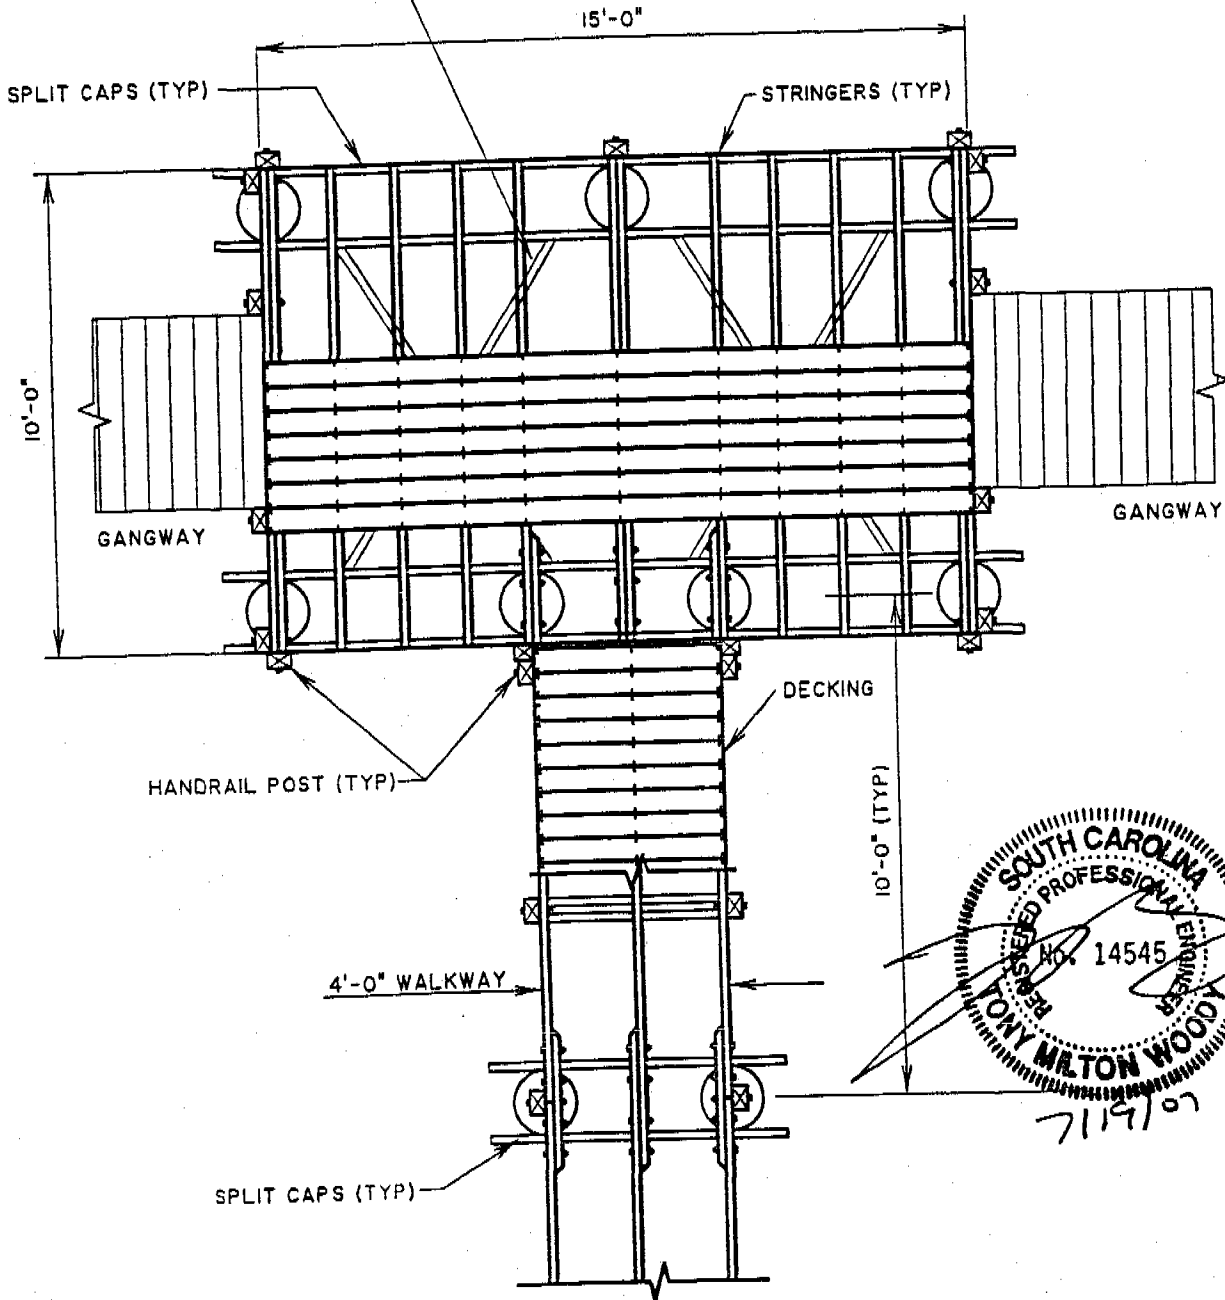



PARCEL Z PHASE 5
 AT DANIEL ISLAND
 10' X 15' PIERHEAD PLAN

APRIL 2007

SHEET 6 OF 7

PROJECT: CONSTRUCT PRIVATE DOCK
 COUNTY: BERKELEY
 LOCATION: LOT 0-15-16 SMYTHE ST
 DANIEL ISLAND, SC
 APPLICANT: DANIEL ISLAND ASSOCIATES

Daniel Island Associates Dock
 Lot 0-15 and 0-16
 SAC 2007-1724-2IV
 July 31, 2007
 Sheet 7 - 7

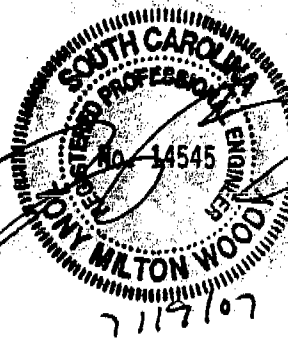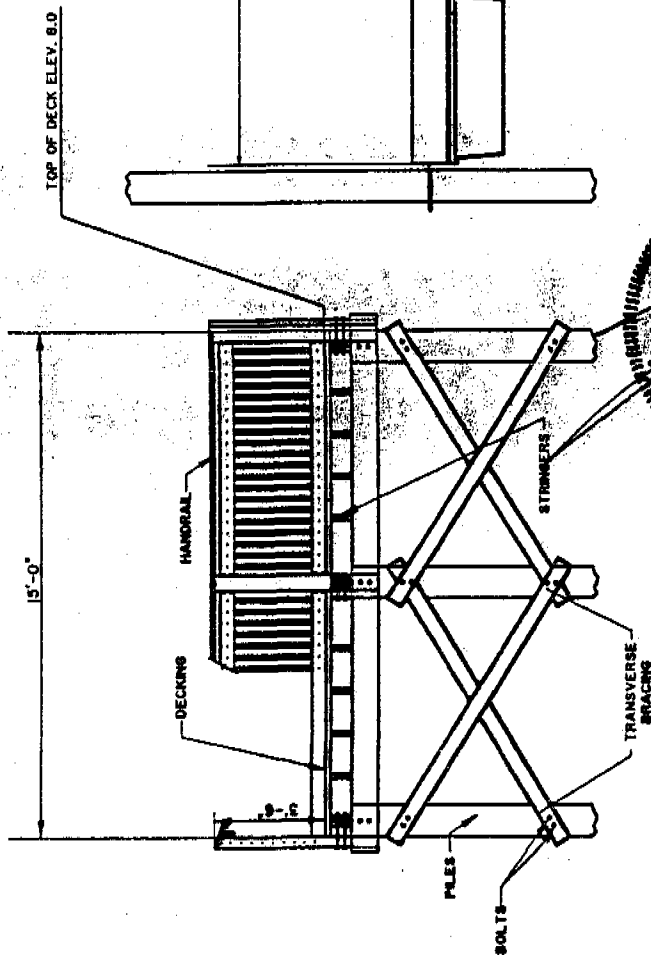

CROSS SECTION PIER HEAD AND FLOATING DOCK SECTION

APRIL 2007

SHEET 7 OF 7

PROJECT: CONSTRUCT PRIVATE DOCK
 COUNTY: BERKELEY
 LOCATION: LOT 0-15-16 SMYTHE ST
 DANIEL ISLAND
 APPLICANT: DANIEL ISLAND ASSOCIATES



REPLY TO
ATTENTION OF

DEPARTMENT OF THE ARMY
CHARLESTON DISTRICT, CORPS OF ENGINEERS
69-A Hagood Avenue
CHARLESTON, SOUTH CAROLINA 29403-5107

REGULATORY DIVISION

Refer to: P/N 000000 2007-1725-2IV (Modified)

November 30, 2007

DANIEL ISLAND ASSOCIATES
230 SEVEN FARMS DRIVE, SUITE 201
CHARLESTON, SOUTH CAROLINA 29401

To construct a pier and floating dock in the Wando River, Berkeley County, South Carolina.

Following the public notice for this project the applicant has made modifications to the originally proposed project. The modifications include increasing the length of the fixed timber walkway to be 4' x 180' (originally noticed as 4' x 123'), which will move the floating dock and pier head further channel ward. Additionally, a 10' x 12' boat lift has been proposed, associated with the proposed floating dock, which will be located landward of the floating dock. The attached drawings represent the revisions requested by the applicant.

In order to give all interested parties an opportunity to express their views

NOTICE

is hereby given that written statements regarding the proposed work will be received by both of the above mentioned offices until


12 O'CLOCK NOON, MONDAY, DECEMBER 17, 2007

All other information regarding the public notice remains the same. If there are any questions concerning this public notice, please contact Robert Vega at 843-329-8044 or toll free at 1-866-329-8187.

MINOR ACTIVITY

Tess Rodgers
Project Manager
SCDHEC-OCRM

Lot 0-10
SAC 2007-1725-2IV
July 31, 2007
Sheet 1 - 7

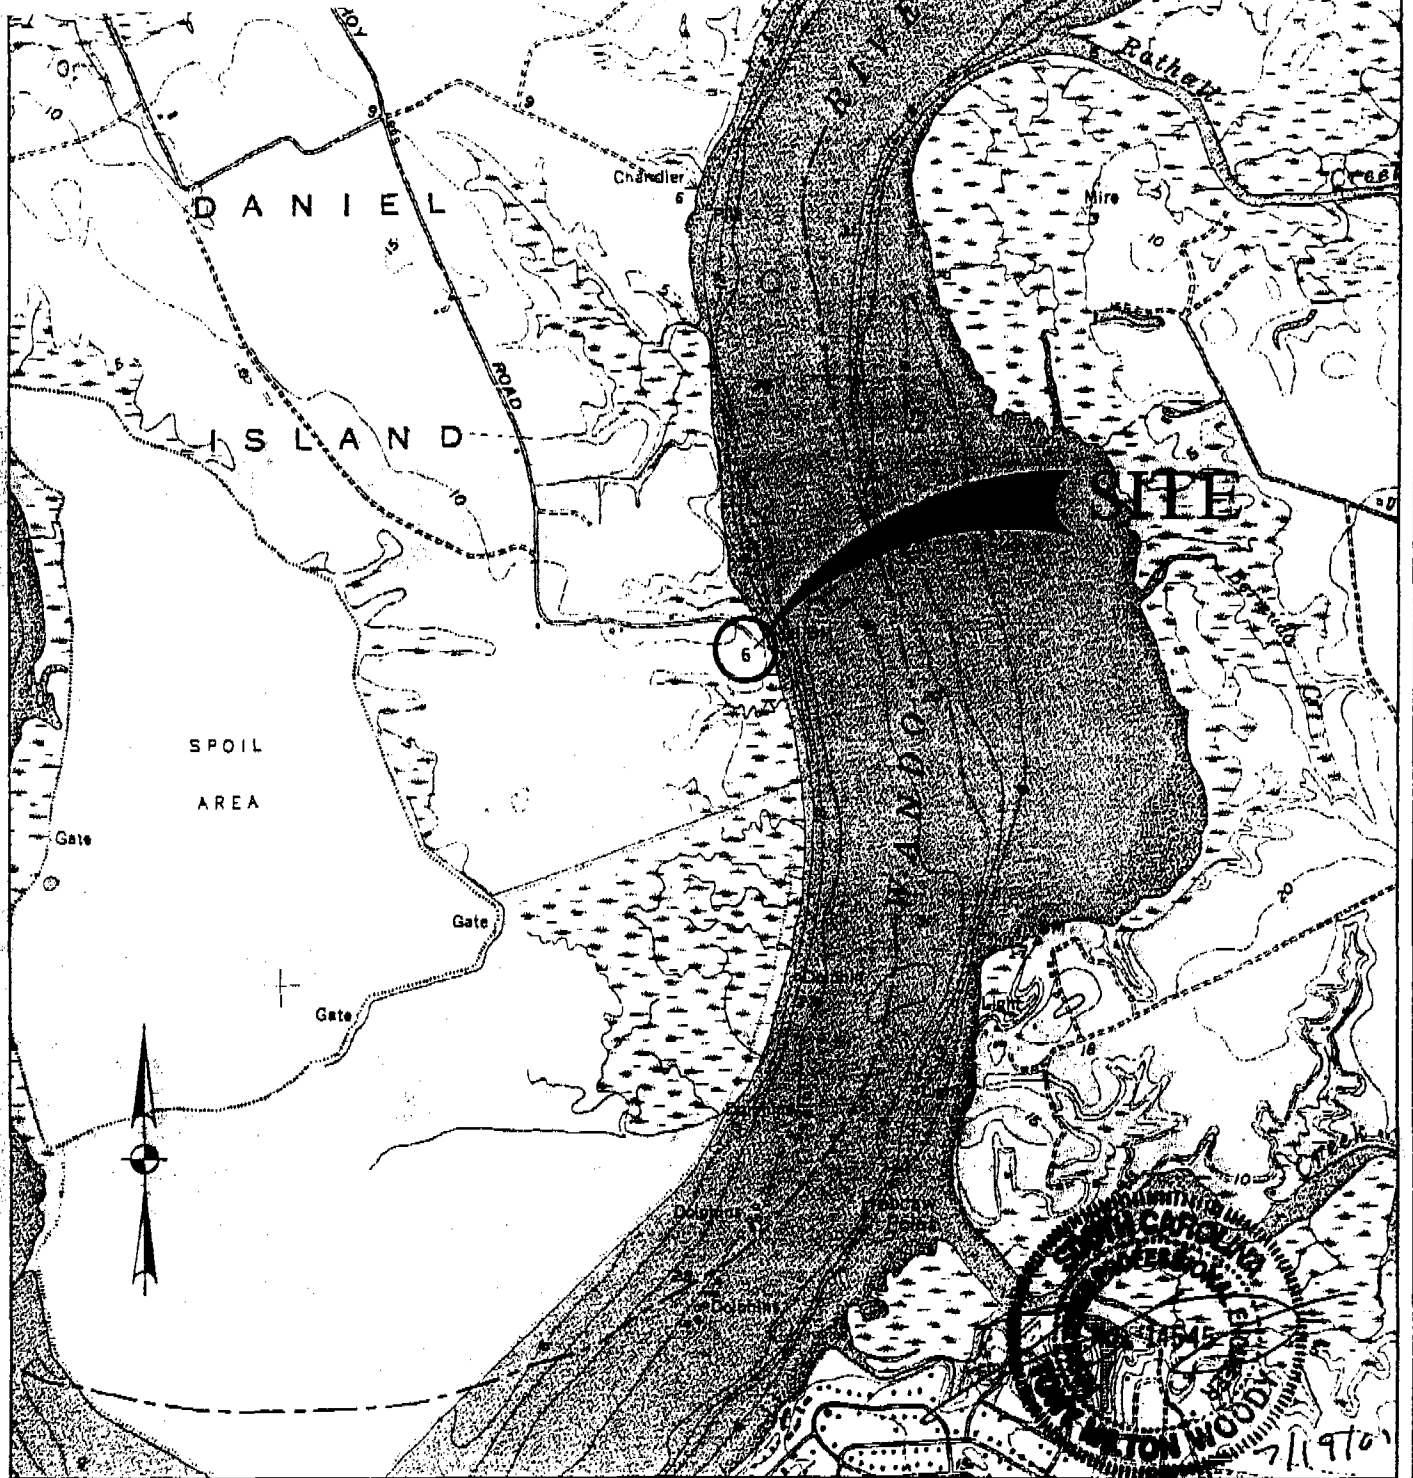

CHARLESTON QUAD MAP

SCALE: 1" = 2000'

0 1000 2000




APRIL 2007

SHEET 1 OF 7

PROJECT: CONSTRUCT PRIVATE DOCK
COUNTY: BERKELEY
LOCATION: LOT 0-10 SMYTHE ST.
DANIEL ISLAND, SC
APPLICANT: DANIEL ISLAND ASSOCIATES

Daniel Island Associates Dock
Lot 0-10
SAC 2007-1725-2IV
July 31, 2007
Sheet 2 - 7

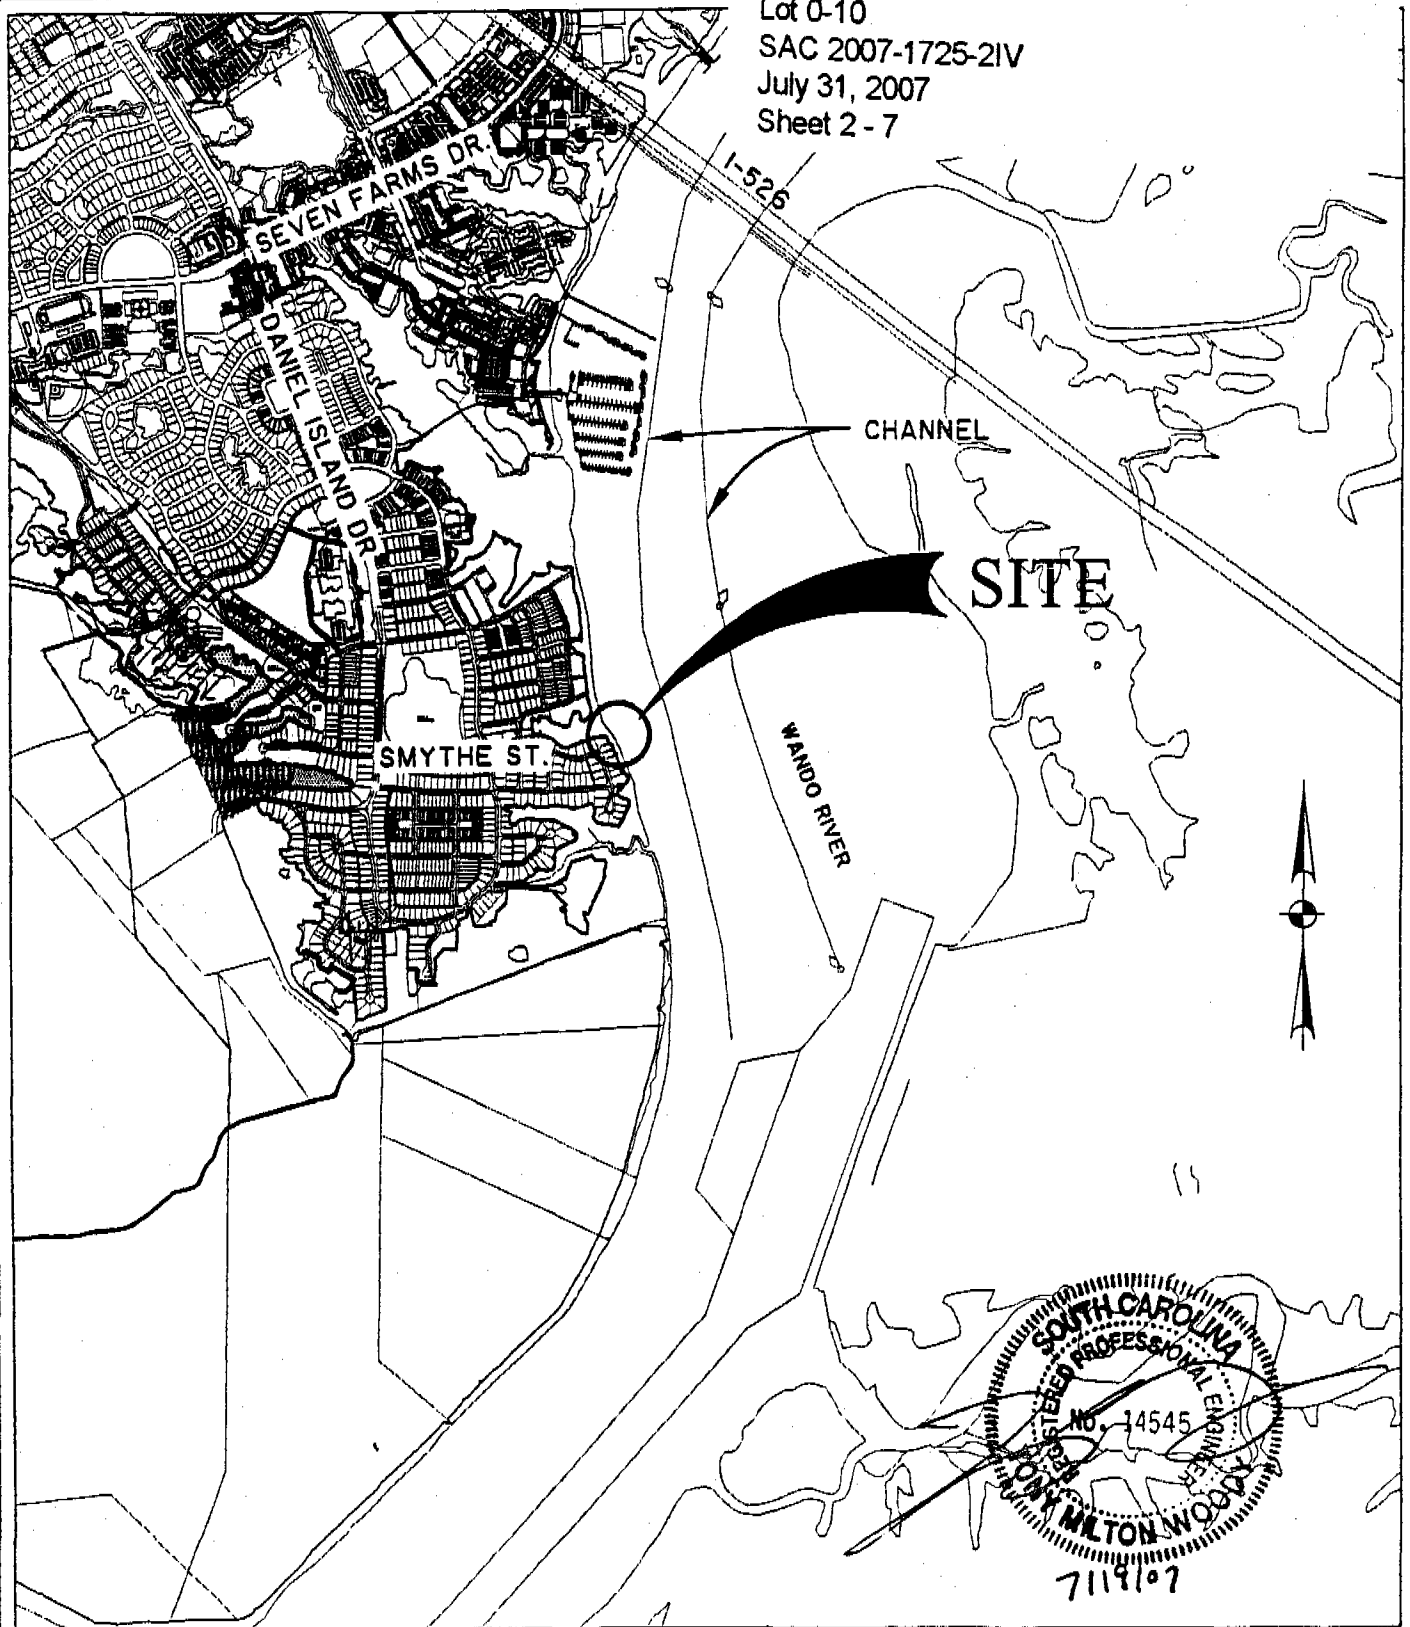

PARCEL Z PHASE 5
AT DANIEL ISLAND
LOCATION MAP

APRIL 2007

SCALE: 1" = 2000'
0 1000 2000




SHEET 2 OF 7

PROJECT: CONSTRUCT PRIVATE DOCK
COUNTY: BERKELEY
LOCATION: LOT 0-10 SMYTHE ST.
DANIEL ISLAND, SC
APPLICANT: DANIEL ISLAND ASSOCIATES

CHANNEL



SITE

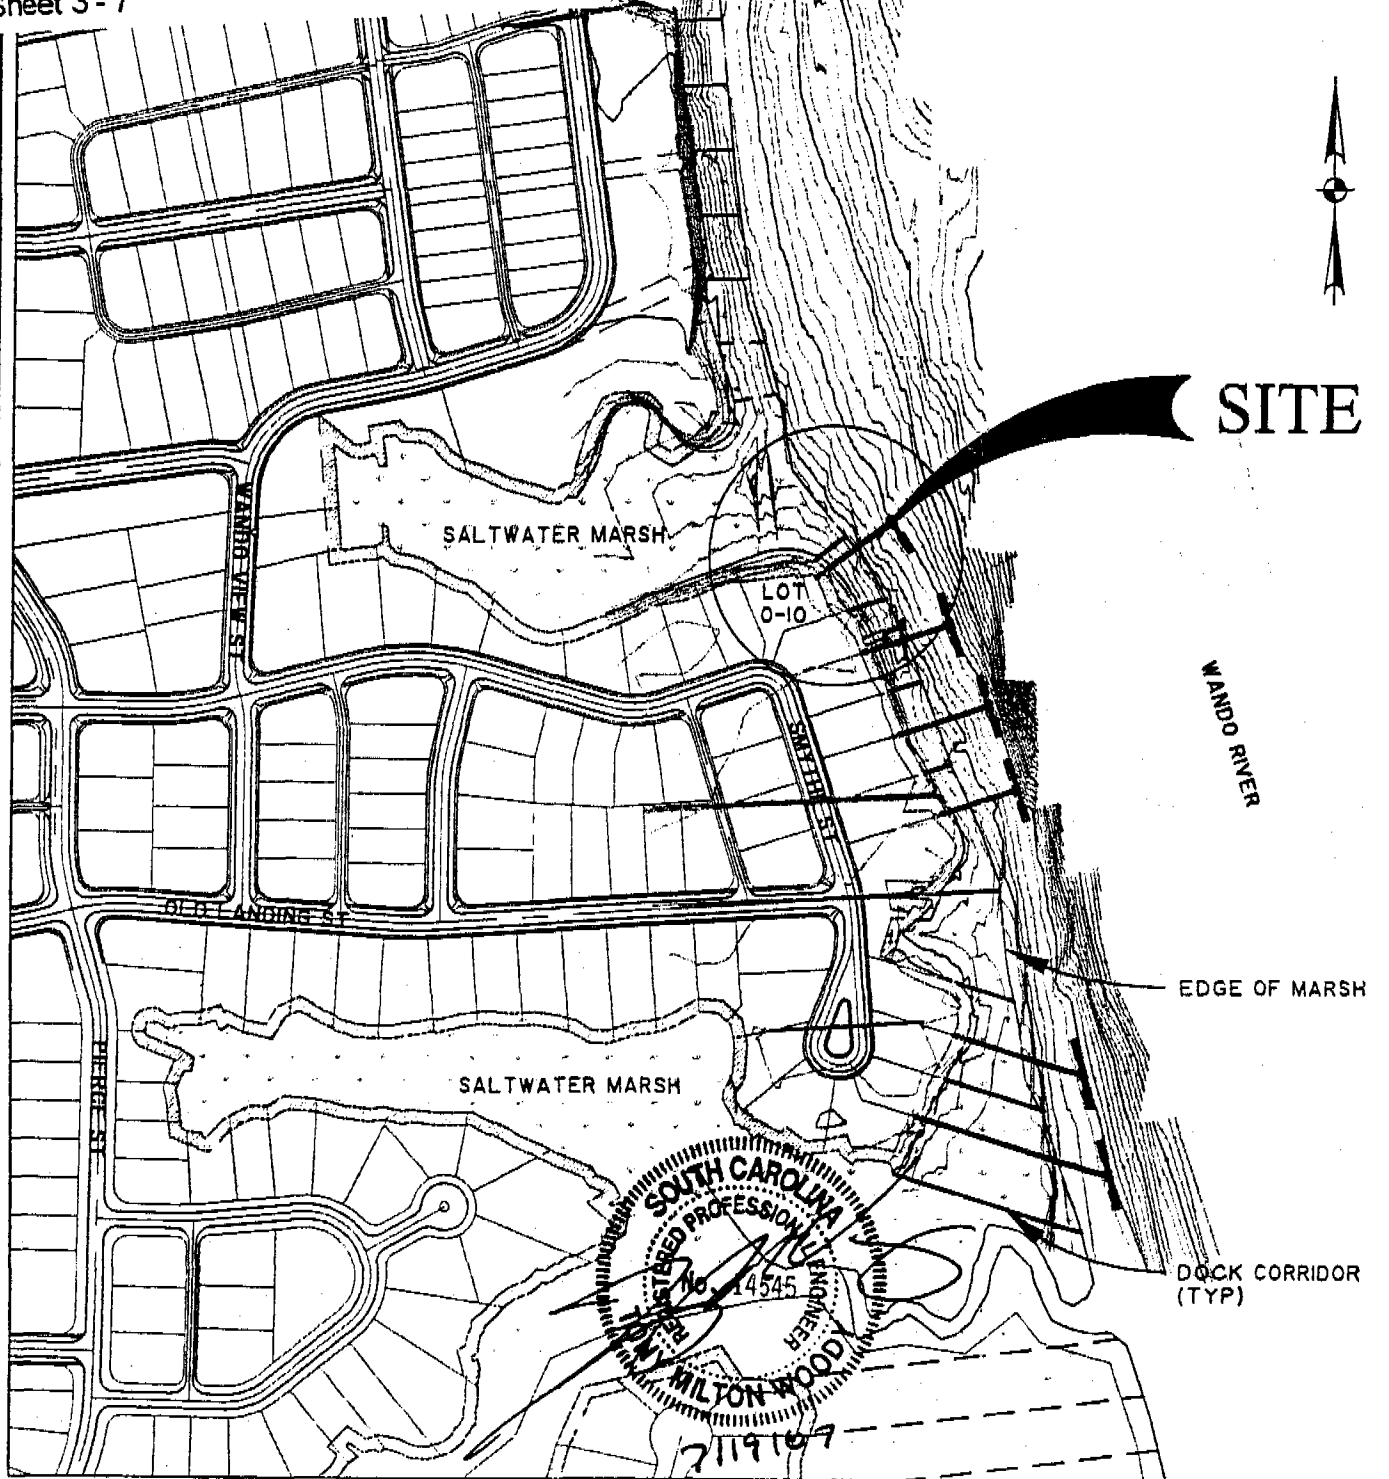

PARCEL Z PHASE 5
 AT DANIEL ISLAND
 LOCATION MAP

APRIL 2007

SCALE: 1" = 600'
 0 300 600



SHEET 3 OF 7

PROJECT: CONSTRUCT PRIVATE DOCK
 COUNTY: BERKELEY
 LOCATION: LOT 0-10 SMYTHE ST
 DANIEL ISLAND, SC
 APPLICANT: DANIEL ISLAND ASSOCIATES


Daniel Island Associates Docks

Lot 0-10

SAC 2007-1725-2IV

July 31, 2007


Sheet 4-7

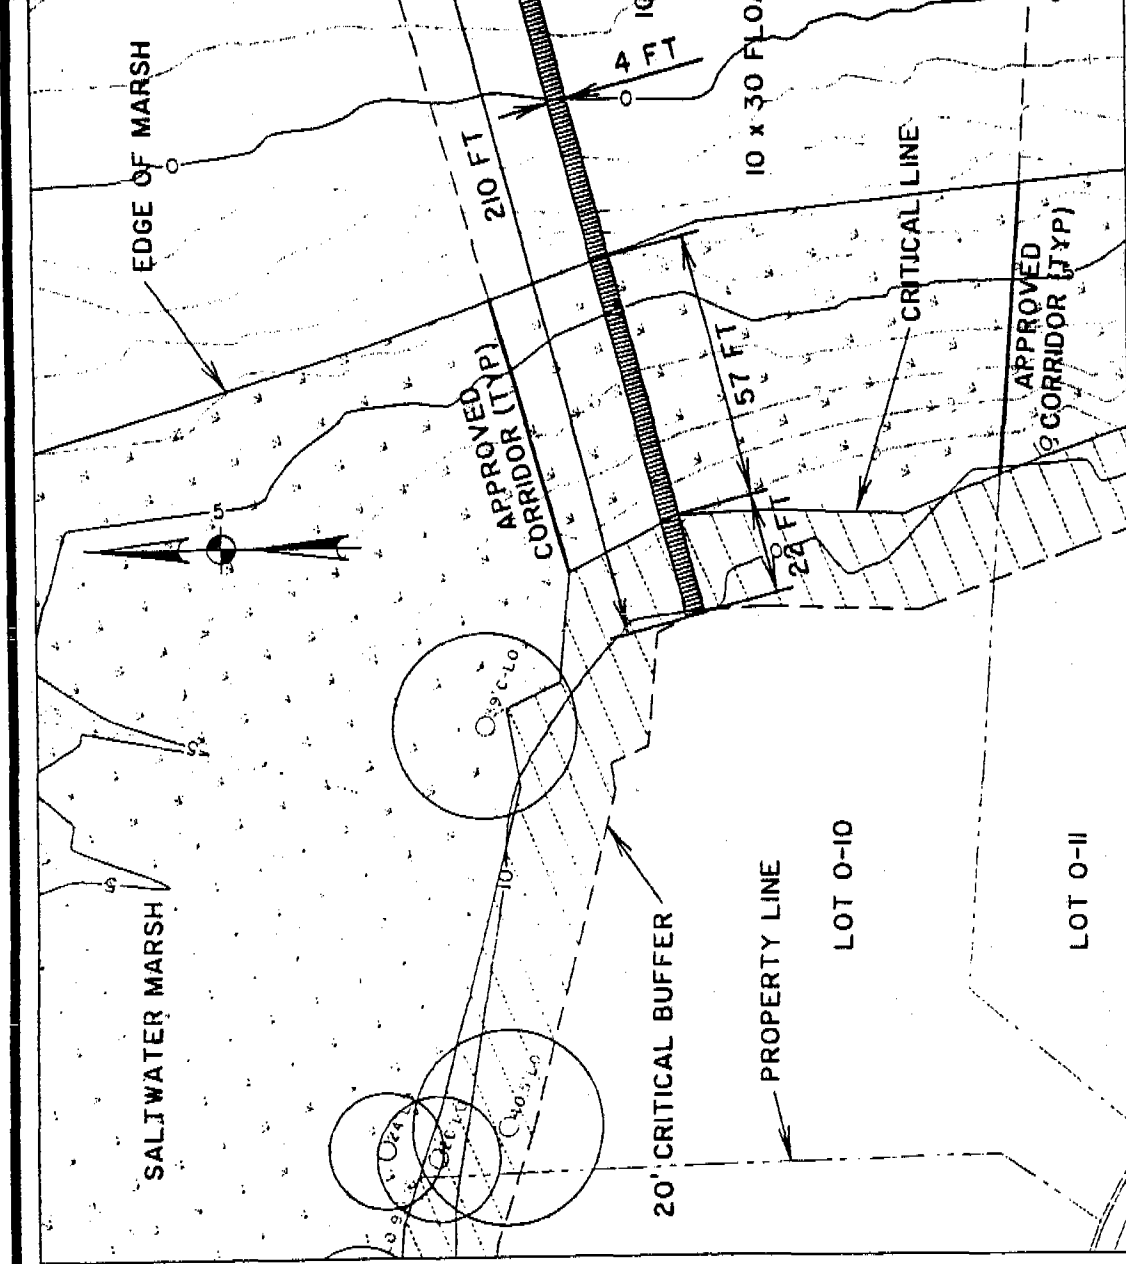

PARCEL Z PHASE 5
AT DANIEL ISLAND
PLAN VIEW

APRIL 2007
REVISED: NOVEMBER 7, 2007

SCALE: 1" = 40'



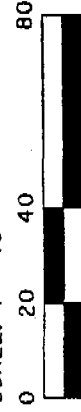


SHEET 4 OF 7

PROJECT: CONSTRUCT PRIVATE DOCK
COUNTY: BERKELEY
LOCATION: LOT 0-10 SMYTHE ST
DANIEL ISLAND, SC
APPLICANT: DANIEL ISLAND ASSOCIATES

Daniel Island Associates Docks

Lot 0-10
SAC 2007-1725-2IV
July 31, 2007
Sheet 5-7

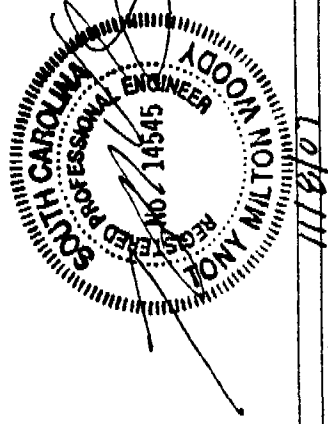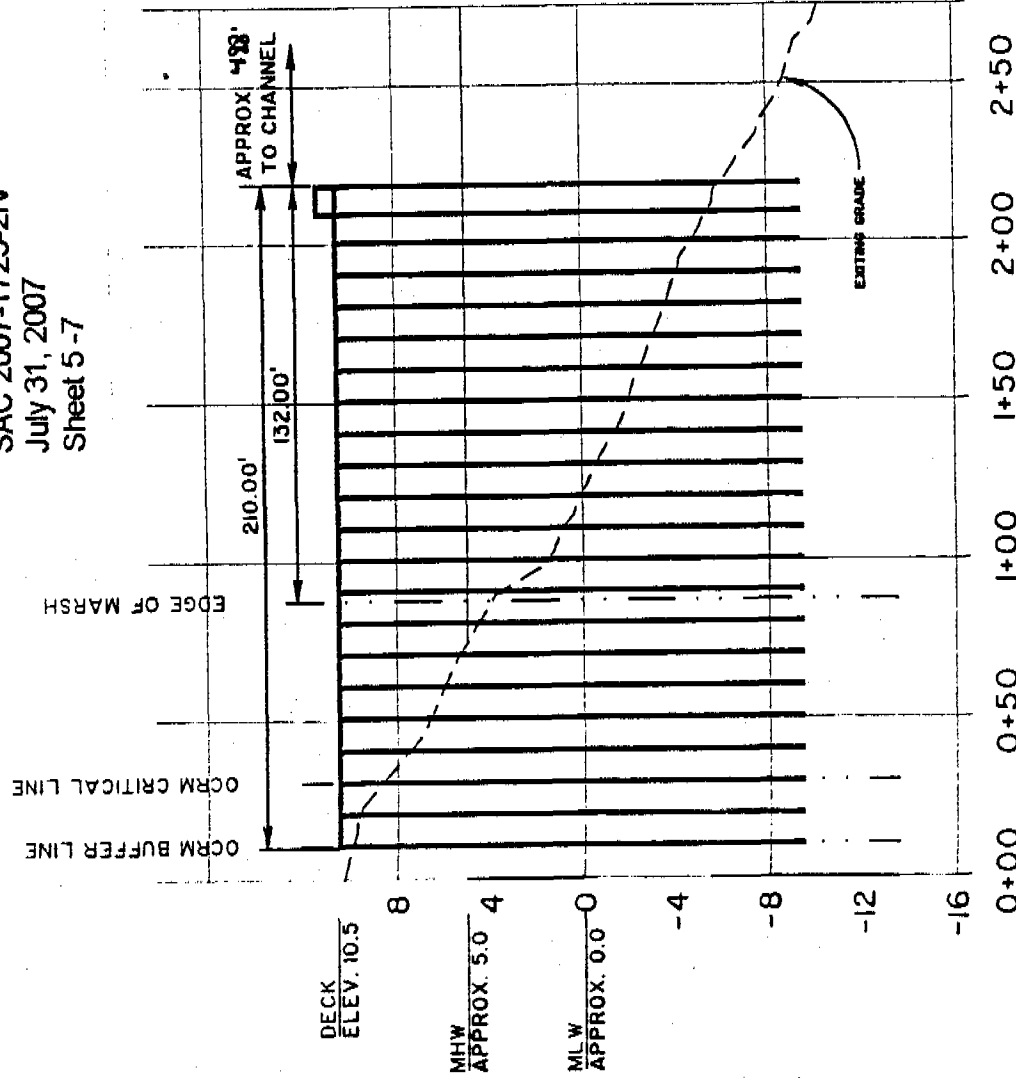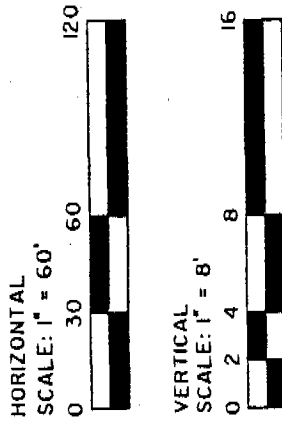

PARCEL Z PHASE 5
AT DANIEL ISLAND
PROFILE



APRIL 2007
REVISED: NOVEMBER 7, 2007

SHEET 5 OF 7

PROJECT: CONSTRUCT PRIVATE DOCK
COUNTY: BERKELEY
LOCATION: LOT 0-10 SMTHYE ST.
DANIEL ISLAND, SC
APPLICANT: DANIEL ISLAND ASSOCIATES

Daniel Island Associates Dock
Lot 0-10
SAC 2007-1725-2IV
July 31, 2007
Sheet 6 - 7

LONGITUDINAL BRACING
TO BE LOCATED BETWEEN
PILES AS INDICATED (TYP)

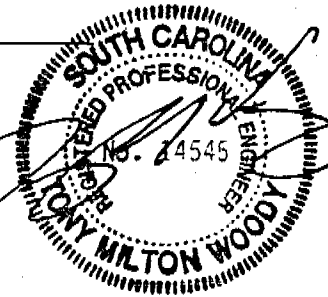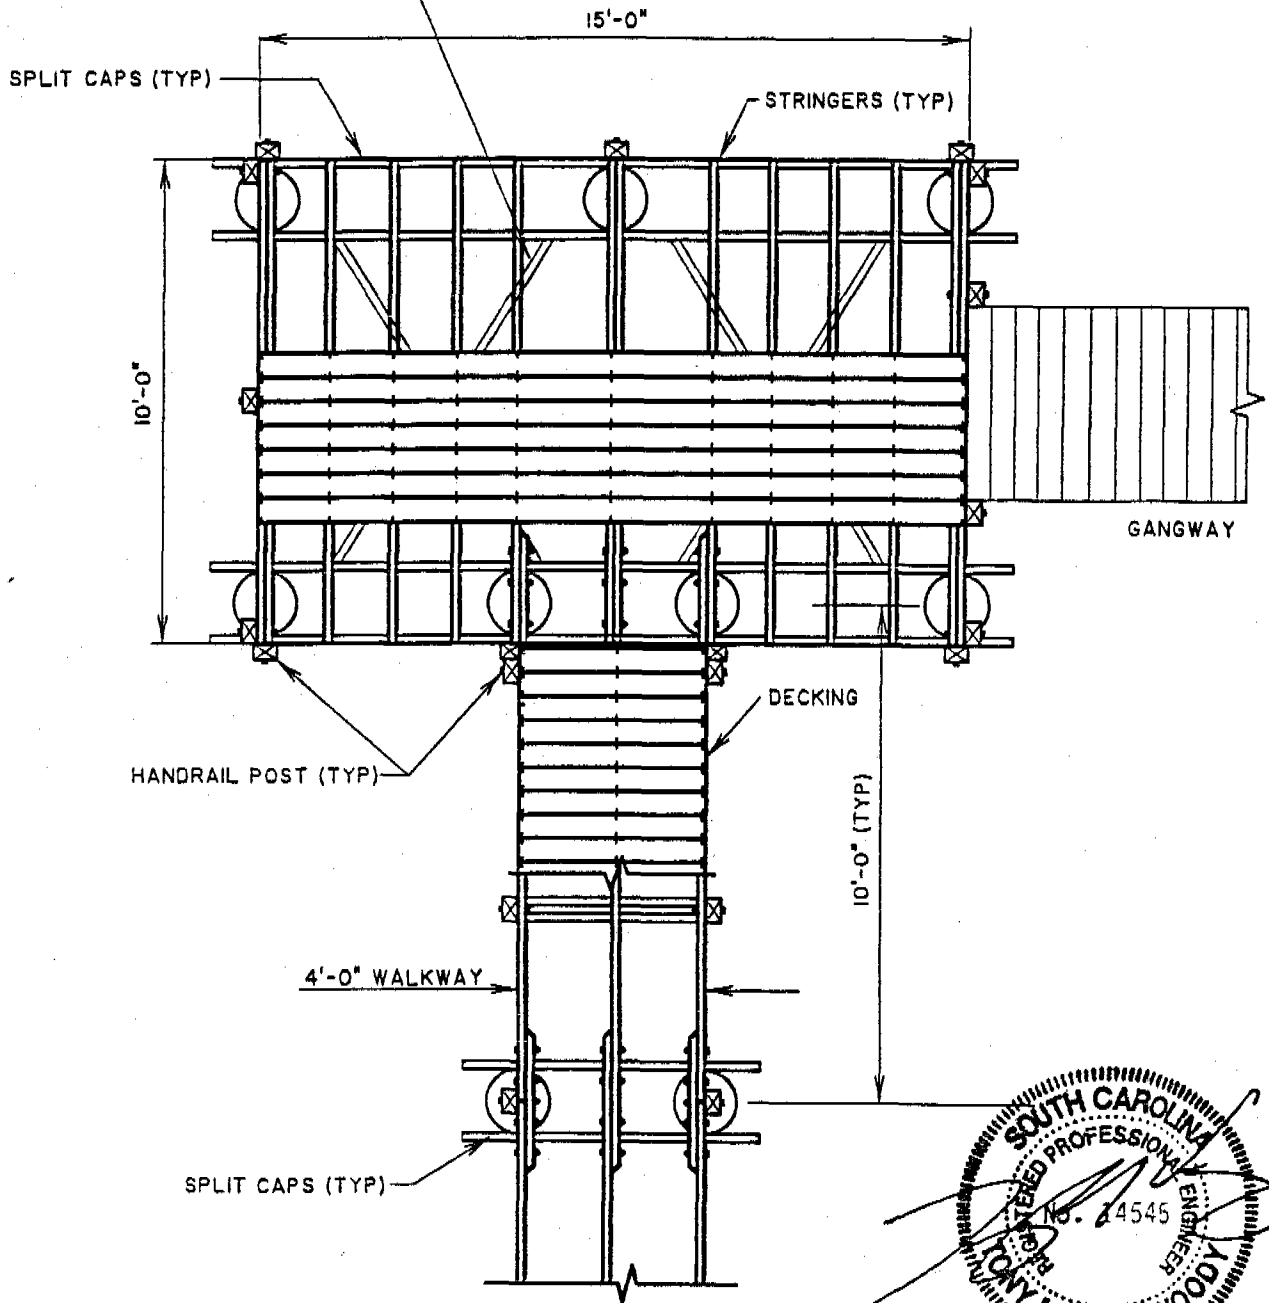



**PARCEL Z PHASE 5
AT DANIEL ISLAND
10' X 15' PIERHEAD PLAN**

APRIL 2007

SHEET 6 OF 7

PROJECT: CONSTRUCT PRIVATE DOCK
COUNTY: BERKELEY
LOCATION: LOT 0-10 SMYTHE ST
DANIEL ISLAND, SC
APPLICANT: DANIEL ISLAND ASSOCIATES

Daniel Island Associates Dock
 Lot 0-10
 SAC 2007-1725-2IV
 July 31, 2007
 Sheet 7 - 7

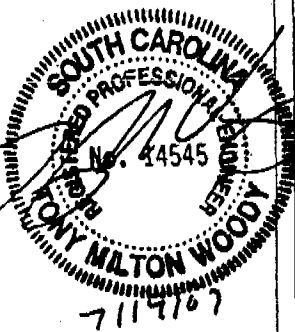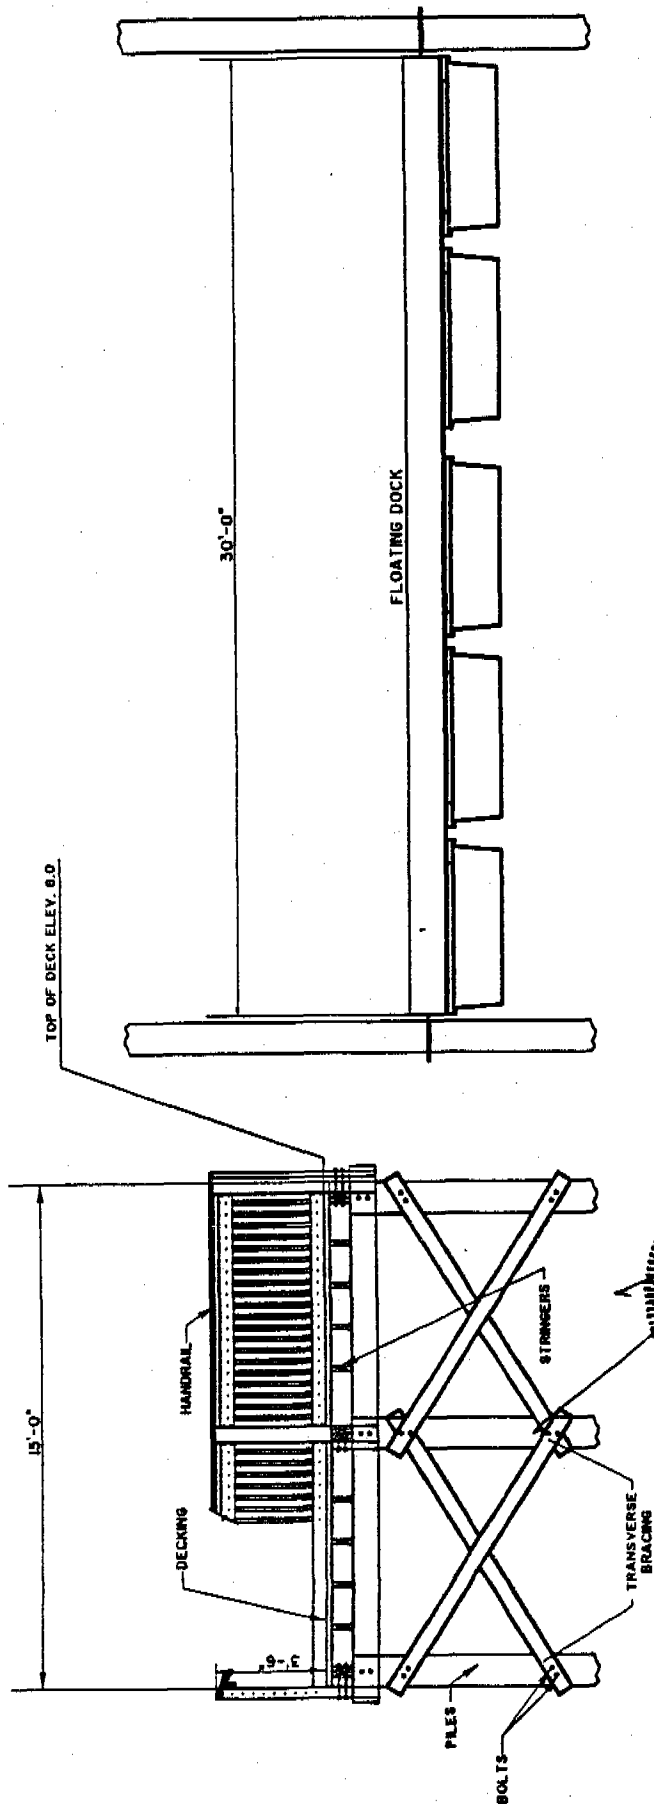

CROSS SECTION PIER HEAD AND FLOATING DOCK SECTION

APRIL 2007

SHEET 7 OF 7

PROJECT: CONSTRUCT PRIVATE DOCK
 COUNTY: BERKELEY
 LOCATION: LOT 0-10 SMYTHE ST
 APPLICANT: DANIEL ISLAND ASSOCIATES

JOINT
PUBLIC NOTICE

CHARLESTON DISTRICT, CORPS OF ENGINEERS
1949 Industrial Park Road, Room 140
Conway, South Carolina 29526
and the

S.C. DEPARTMENT OF HEALTH AND ENVIRONMENTAL CONTROL
OFFICE OF OCEAN AND COASTAL RESOURCE MANAGEMENT
1362 McMillan Avenue, Suite 400
Charleston, South Carolina 29405

REGULATORY DIVISION

Refer to: P/N # 2007-2279-3IH -P

21 NOVEMBER 2007

Pursuant to Section 10 of the Rivers and Harbors Act of 1899 (33 U.S.C. 403), Section 401 of the Clean Water Act (33 U.S.C. 1344), and the South Carolina Coastal Zone Management Act (48-39-10 et seq.) an application has been submitted to the Department of the Army and the S.C. Department of Health and Environmental Control by

WKG Land Partners, LLC
c/o THE EARTHWORKS GROUP
P.O. BOX 201
MURRELLS INLET, SC 29576

MAJOR ACTIVITY

for a permit to construct a commercial marina in

WINYAH BAY (GREAT PEE DEE RIVER)

at a location described as situated between Lands End Marina and the U.S. Coast Guard Station on Marina Drive, Georgetown County, South Carolina (Latitude 33.36403°N, -79.26811°W).

In order to give all interested parties an opportunity to express their views

NOTICE

is hereby given that written statements regarding the proposed work will be received by both of the above mentioned offices until

12 O'CLOCK NOON, WEDNESDAY, 26 DECEMBER 2007

from those interested in the activity and whose interests may be affected by the proposed work.

The proposed work consists of the removal of an existing docking structure and constructing a new commercial docking facility. In detail the work consist of constructing a 79 slip commercial docking facility with access provided by an 8' x 328' fixed walkway attached to high ground. The dimensions for all marina related structures are provided on drawing sheet 8 of 8. Individual power pedestals and potable water outlets will be provided at the boat slips. The purpose of the proposed project is for a commercial docking facility.

NOTE: Plans depicting the work described in this notice are available and will be provided, upon receipt of a written request, to anyone that is interested in obtaining a copy of the plans for the specific project. The request must identify the project of interest by

public notice number and a self-addressed stamped envelope must also be provided for mailing the drawings to you. Your request for drawings should be addressed to the

**U.S. Army Corps of Engineers
ATTN: REGULATORY DIVISION
1949 Industrial Park Road, Room 140
Conway, South Carolina 29526**

The District Engineer has concluded that the discharges associated with this project, both direct and indirect, should be reviewed by the South Carolina Department of Health and Environmental Control in accordance with provisions of Section 401 of the Clean Water Act. As such, this notice constitutes a request, on behalf of the applicant, for certification that this project will comply with applicable effluent limitations and water quality standards. The work shown on this application must also be certified as consistent with applicable provisions the Coastal Zone Management Program (15 CFR 930). The District Engineer will not process this application to a conclusion until such certifications are received. The applicant is hereby advised that supplemental information may be required by the State to facilitate the review.

This notice initiates the Essential Fish Habitat (EFH) consultation requirements of the Magnuson-Stevens Fishery Conservation and Management Act. Implementation of the proposed project would impact (0.35) acres of estuarine substrates and emergent wetlands utilized by various life stages of species comprising the red drum, shrimp, and snapper-grouper management complexes. Our initial determination is that the proposed action would not have a substantial individual or cumulative adverse impact on EFH or fisheries managed by the South Atlantic Fishery Management Council and the National Marine Fisheries Service (NMFS). Our final determination relative to project impacts and the need for mitigation measures is subject to review by and coordination with the NMFS.

The District Engineer has consulted the most recently available information and has determined that the project will have no effect on any Federally endangered, threatened, or proposed species and will not result in the destruction or adverse modification of designated or proposed critical habitat. This public notice serves as a request to the U.S. Fish and Wildlife Service and the National Marine Fisheries Service for any additional information they may have on whether any listed or proposed endangered or threatened species or designated or proposed critical habitat may be present in the area which would be affected by the activity, pursuant to Section 7(c) of the Endangered Species Act of 1973 (as amended).

Pursuant to Section 106 of the National Historic Preservation Act (NHPA), this public notice also constitutes a request to Indian Tribes to notify the District Engineer of any historic properties of religious and cultural significance to them that may be affected by the proposed undertaking.

In accordance with the NHPA, the District Engineer has also consulted the latest published version of the National Register of Historic Places for the presence or absence of registered properties, or properties listed as being eligible for inclusion therein, and this worksite is not included as a registered property or property listed as being eligible for inclusion in the Register. To insure that other cultural resources that the District Engineer is not aware of are not overlooked, this public notice also serves as a request to the State Historic Preservation Office to provide any information it may have with regard to historic and cultural resources.

Any person may request, in writing, within the comment period specified in this notice, that a public hearing be held to consider this application. Requests for a public hearing shall state, with particularity, the reasons for holding a public hearing.


The decision whether to issue a permit will be based on an evaluation of the probable impact including cumulative impacts of the activity on the public interest and will include application of the guidelines promulgated by the Administrator, Environmental Protection Agency (EPA), under authority of Section 404(b) of the Clean Water Act and, as appropriate, the criteria established under authority of Section 102 of the Marine Protection, Research and Sanctuaries Act of 1972, as amended. That decision will reflect the national concern for both protection and utilization of important resources. The benefit which reasonably may be expected to accrue from the project must be balanced against its reasonably foreseeable detriments. All factors which may be relevant to the project will be considered including the cumulative effects thereof; among those are conservation, economics, aesthetics, general environmental concerns, wetlands, historic properties, fish and wildlife values, flood hazards, flood plain values, land use, navigation, shoreline erosion and accretion, recreation, water supply and conservation, water quality, energy needs, safety, food and fiber production and, in general, the needs and welfare of the people. A permit will be granted unless the District Engineer determines that it would be contrary to the public interest. In cases of conflicting property rights, the Corps of Engineers cannot undertake to adjudicate rival claims.

The Corps of Engineers is soliciting comments from the public; Federal, state, and local agencies and officials; Indian Tribes; and other interested parties in order to consider and evaluate the impacts of this activity. Any comments received will be considered by the Corps of Engineers to determine whether to issue, modify, condition or deny a permit for this project. To make this decision, comments are used to assess impacts on endangered species, historic properties, water quality, general environmental effects, and the other public interest factors listed above. Comments are used in the preparation of an Environmental Assessment and/or an Environmental Impact Statement pursuant to the National Environmental Policy Act. Comments are also used to determine the need for a public hearing and to determine the overall public interest of the activity.

If there are any questions concerning this public notice, please contact Rob Huff at 843-365-1726.


Steve Brooks
Project Manager
SCDHEC-OCRM

ID	TMS #	Marina	Address	City	State	Zip
1	05-0000-062-00-00	TARBOX VARGARET B	PO BOX 537	PAWLA'S ISLAND	SC	29583
2	05-0000-061-00-00	SALATH LILC	412 ST JAMES ST	GEORGETOWN	SC	29440
3	05-0006-014-02-00	HARPER ROBERT D JR	PO BOX 576	GEORGETOWN	SC	29442
4	05-0006-014-01-00	PERIODONTAL ORTHODONTIC ASSOC	301 CHURCH ST	GEORGETOWN	SC	29440
5	05-0006-015-00-00	FRELY TERRYANCE H	C/O COMMERCIAL CONSULTANTS	FALMOUTHSE	FL	32307
6	05-0006-015-00-00	FLYCAS COASTAL PROPERTIES LLC	17331 135TH AVE NE SUITE B	WOODHINLE	WA	98073
7	05-0006-015-01-00	PALMETTO REAL ESTATE HOLDING LLC	8040 ARLANDMOORE BLVD	CHARLOTTE	NC	28273
8	05-0006-009-00-00	RAY SUPPLY COMPANY INC	PO BOX 1760	GEORGETOWN	SC	29442
9	05-0006-008-01-00	GEORGETOWN HOTEL ASSN LLC	126 MEETING ST	CHARLESTON	SC	29401
10	05-0006-008-02-00	LANDS END LLC	126 MEETING ST	CHARLESTON	SC	29401
11	05-0000-063-00-00	MILLER THOMAS G JR	408 MEETING ST	GEORGETOWN	SC	29440
12	05-0000-070-01-00	WILKINSON PHILIP M	407 MEETING ST	GEORGETOWN	SC	29442
13	05-0006-013-00-00	RAY SUPPLY COMPANY INC	PO BOX 1760	GEORGETOWN	SC	29442
14	05-0000-071-00-00	DUKO ANNA WHITE	220 BURE ST	GEORGETOWN	SC	29440
15	05-0006-007-01-00	MARINA RENTAL	PO BOX 714	GEORGETOWN	SC	29442
16	05-0006-003-00-00	RIVERAUST ORCHIDS	401 VARIAN DR	GEORGETOWN	SC	29440
17	05-0006-011-00-00	RIVERAUST ORCHIDS	401 VARIAN DR	GEORGETOWN	SC	29440
18	05-0003-157-01-00	US OF AMERICA SEVENTH COAST	515 W FIRST AVE ROOM 1216	MIAMI	FL	33132
19	05-0003-131-00-00	FLENNIKER ALYCE P CO-TRUSTEE	1213 GREENWICH DR	GEORGETOWN	SC	29440

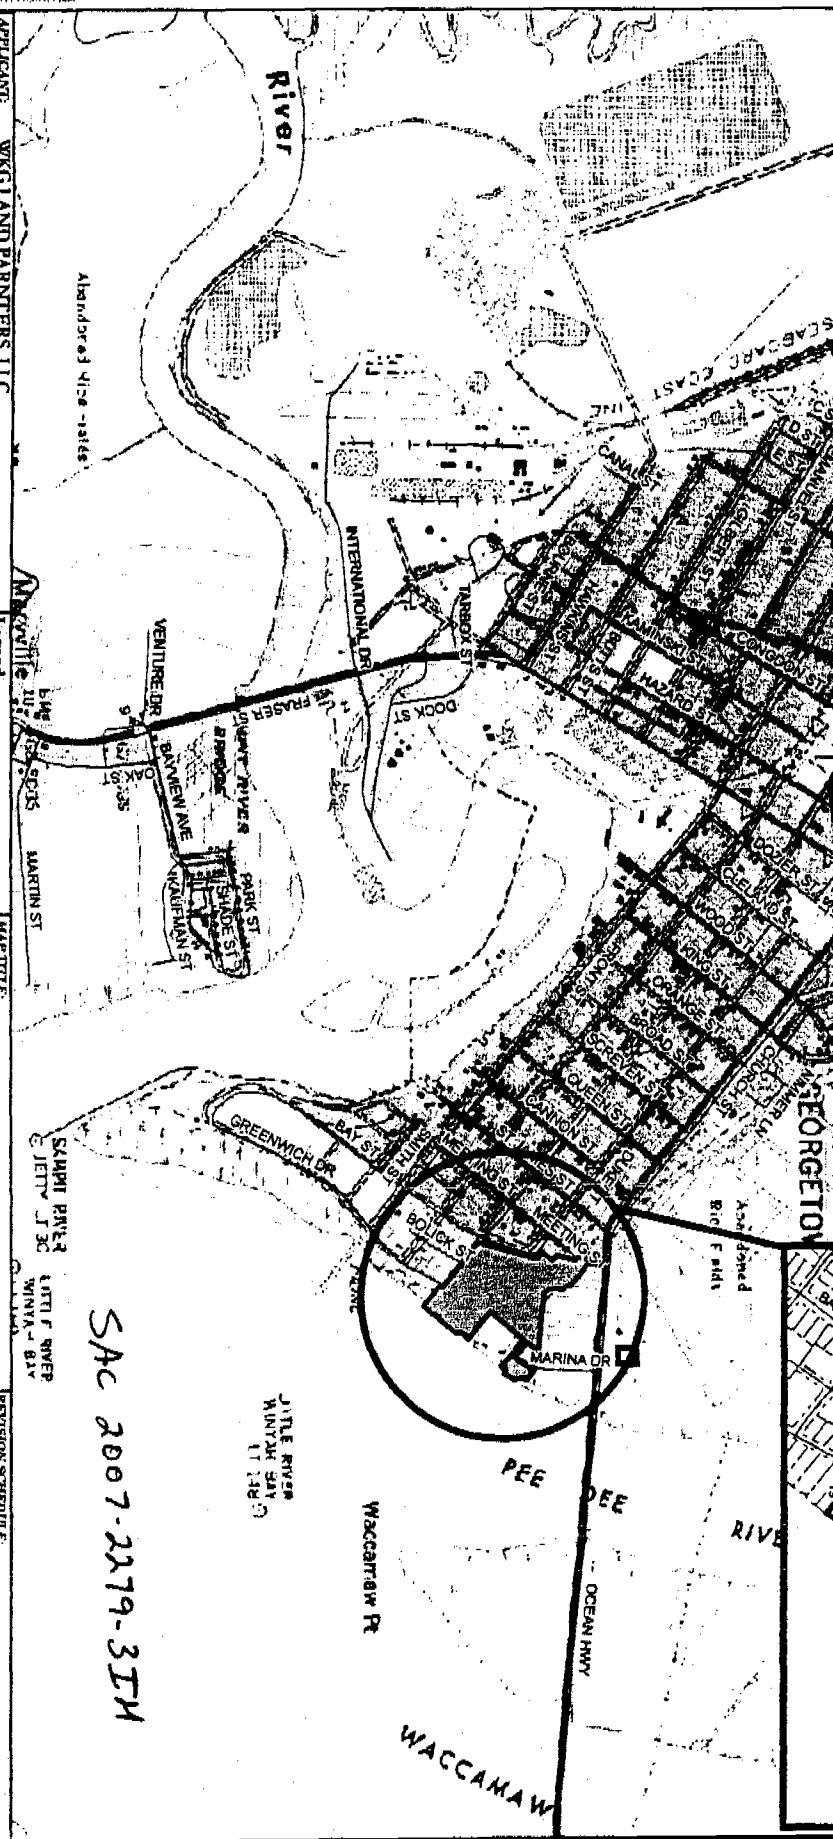

SAC 2007-2279-314

PROJECT TITLE: WINVAH BAY MARINA INDIVIDUAL PERMIT APPLICATION		PROJECT LOCATION: LOT 16 GREENACRE TRAIL, NATION, ALABAMA; DR. GREENACRE TRAIL, SC 72,500 QUA DRANGE, GREENACRE TRAIL, NATION, ALABAMA; DR. GREENACRE TRAIL, SC APPROX. PROPERTY CENTER:		SCALE: 1" = 100'	
DATE: 10/18/07		CREATED BY: JMI		SHEET: SHEET No. 1 OF 8	
APPROVAL #:		TEC P/N: 021000CEG		APPLICATION #:	
Centerline Data		Project Boundary		Parcel Data	
Adjacent Parcel		Site		Location/Vicinity Map	

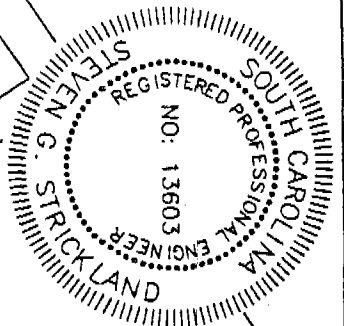

U.S. HIGHWAY 17

MARINA DRIVE

EDGE OF BANK



EDGE OF BANK

FLOW
E88

1563'

1840'

WINYAH BAY

S 45°49'28" E
EXTENDED PL

N 45°54'42" W
EXTENDED PL

EXISTING
DOCKAGE

U.S. COAST
GUARD DOCKAGE

MHW

MLW

MHW

MLW

NOT FOR
CONSTRUCTION

Applicant: WKG LAND PARTNERS, LLC

Project Title: WINYAH BAY MARINA
INDIVIDUAL PERMIT APPLICATION

Project Location: LOT K GREENWICH PLANTATION
MARINA DRIVE, GEORGETOWN, SOUTH CAROLINA

Revisions	
Date	Initials

Sheet Title: EXISTING SURROUNDING AREA PLAN VIEW

Date: 09/25/07

Scale: 1" = 250'

Application #
2007-2279-314

Sheet 2 of 8

NOT FOR
CONSTRUCTION

Applicant: WKG LAND PARTNERS, LLC

Project Title: WINYAH BAY MARINA
INDIVIDUAL PERMIT APPLICATION

Project Location: LOT K GREENWICH PLANTATION
MARINA DRIVE, GEORGETOWN, SOUTH CAROLINA

Revisions	
Date	Initials


Sheet Title: EXISTING PLAN VIEW


Date: 09/25/07

Scale: 1" = 100'

Application #
2007-2271-3TH

Sheet 3 of 8

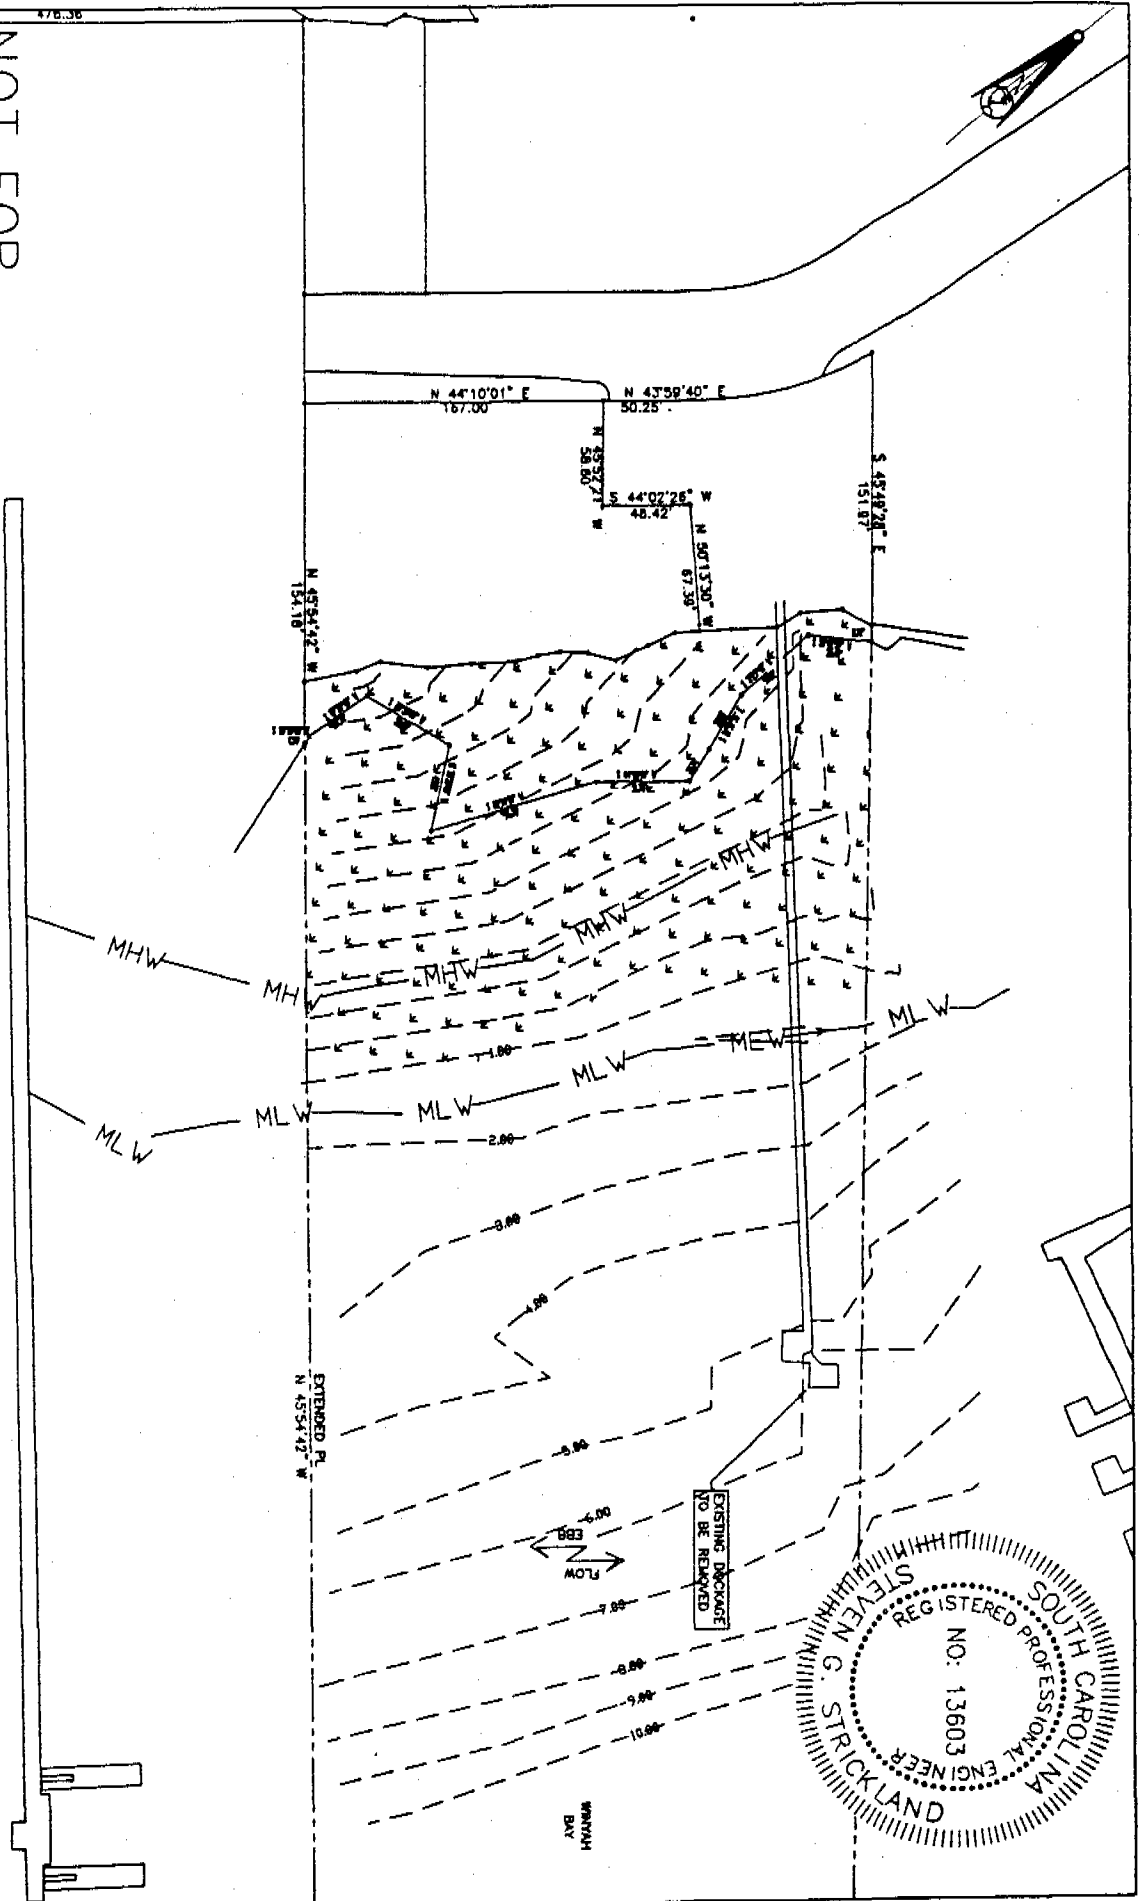

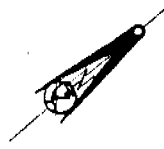

TMS# 05-0056-008-01-00
GEORGETOWN FORT ASSK, LLC
126 MEETING ST.
CHARLESTON, SC 29401



TMS# 05-0056-008-02-00
LANDS END LLC
126 MEETING ST.
CHARLESTON, SC 29401

TMS# 05-0056-004-00-00
WKG LAND PARTNERS, LLC
P.O. BOX 7233
MYRTLE BEACH, SC 29572

TMS# 05-0056-006-00-00
WINYAH BAY, LLC
P.O. BOX 2900
GEORGETOWN, SC 29442

TMS# 05-0033-157-01-01
US OF AMERICA 7TH COAST
51 S.W. FIRST AVE.
ROOM 1216
MIAMI, FL 33130

MARINA DRIVE

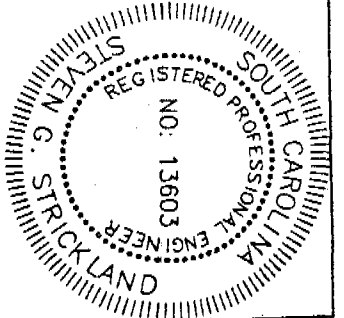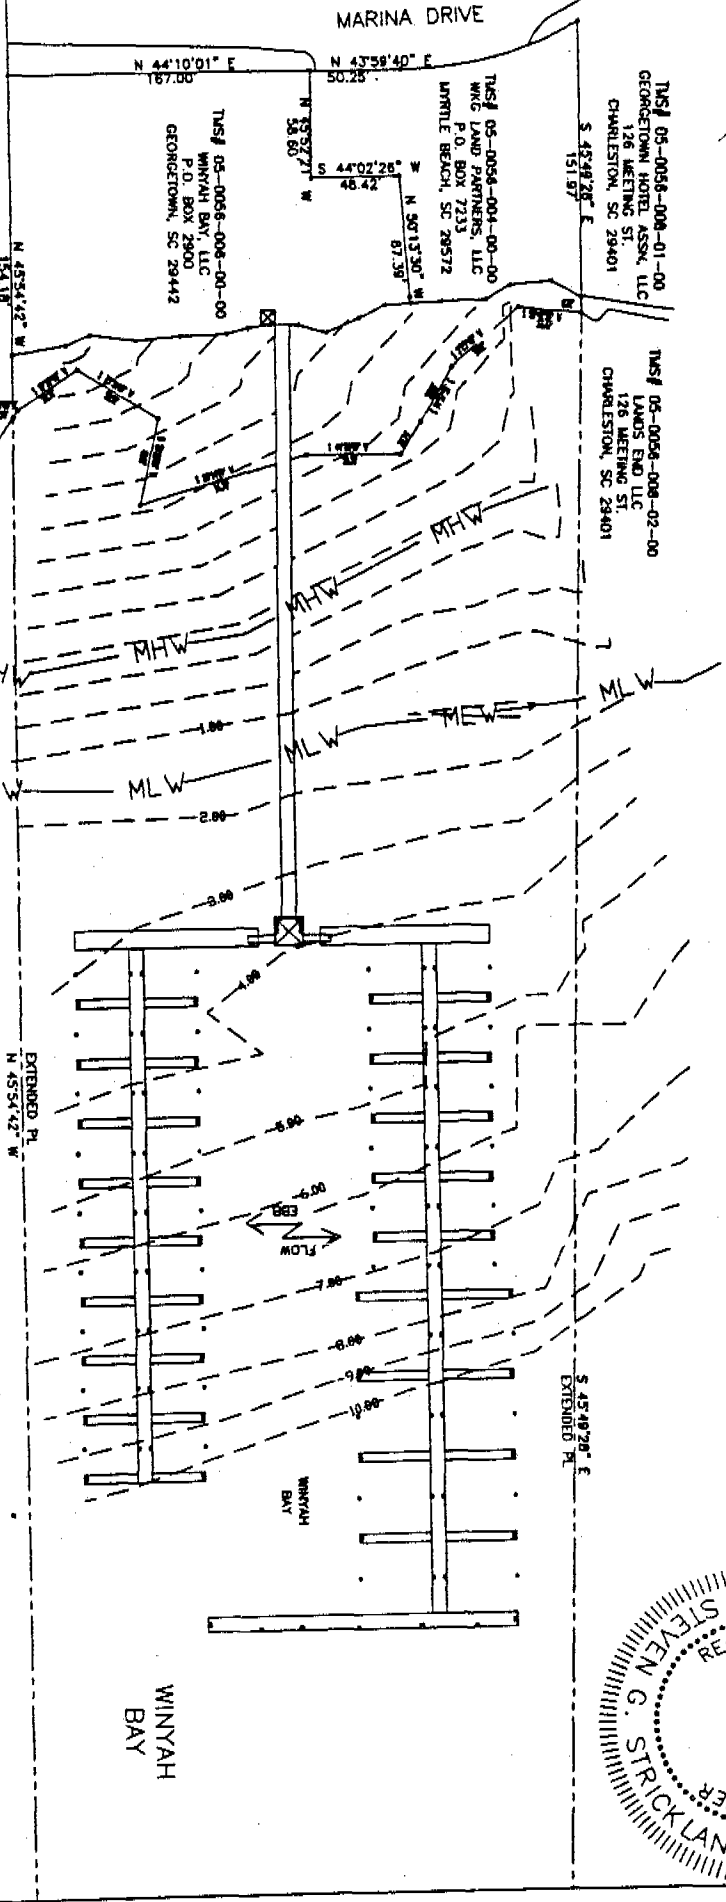

NOT FOR
CONSTRUCTION

Applicant: WKG LAND PARTNERS, LLC

Project Title: WINYAH BAY MARINA

Project Location: LOT K GREENWICH PLANTATION
MARINA DRIVE, GEORGETOWN, SOUTH CAROLINA

Revisions

Date	Initials
10/17/07	CAH



Sheet Title: PROPOSED PLAN VIEW

Date: 09/25/07

Scale: 1" = 100'

Application #
2007-2279-3TH

Sheet 4 of 8

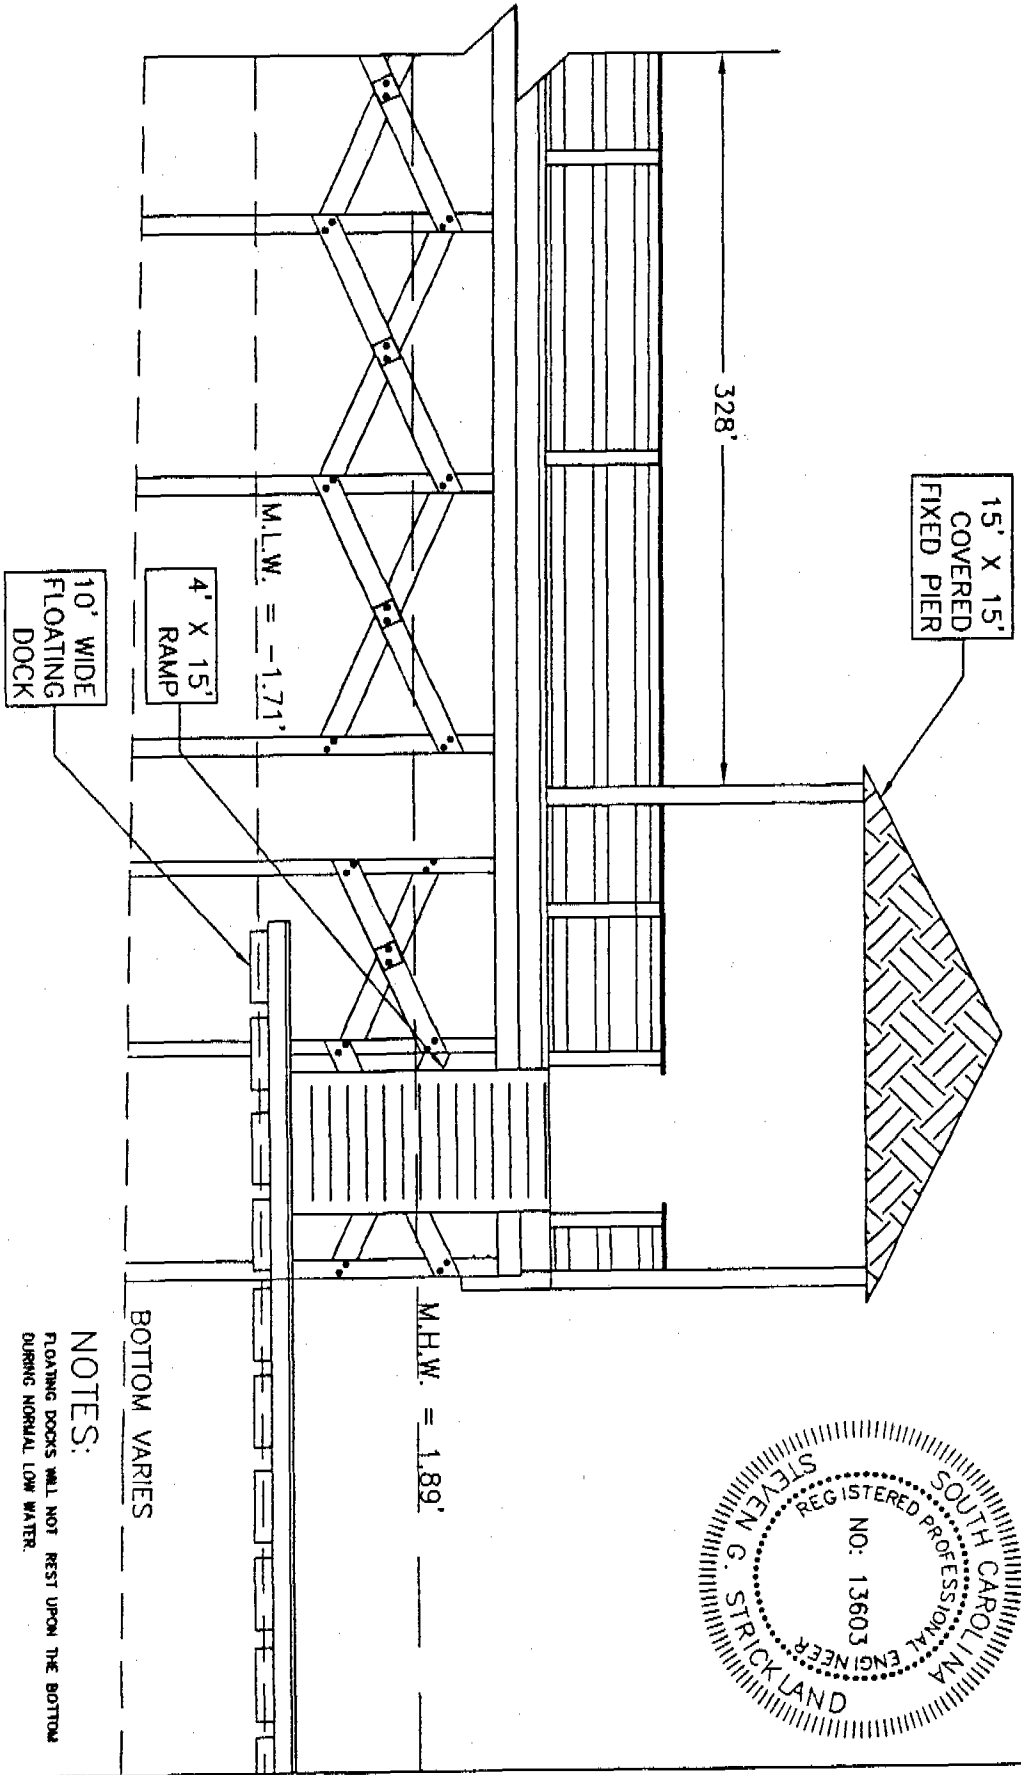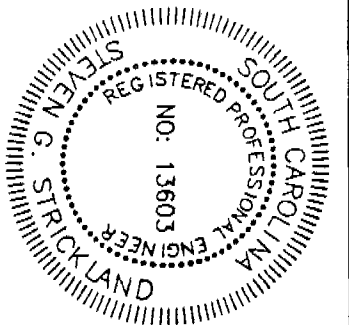

NOT FOR
CONSTRUCTION



Applicant: WKG LAND PARTNERS, LLC	Revisions		Sheet Title: SIDE VIEW
	Date	Initials	

Project Title: WINYAH BAY MARINA INDIVIDUAL PERMIT APPLICATION	Date: 09/25/07	Scale: 1" = NTS

Project Location: LOT K GREENWICH PLANTATION MARINA DRIVE, GEORGETOWN, SOUTH CAROLINA	Application # 2007-2275-3TH	Sheet 5 of 8

NOTES:
FLOATING DOCKS WILL NOT REST UPON THE BOTTOM DURING NORMAL LOW WATER.
DECKING OF FIXED PERHEAD CAN BE NO CLOSER THAN 3 FEET ABOVE MHW.
MAXIMUM ALLOWABLE ROOF HEIGHT SHALL BE 12' AS MEASURED FROM THE FLOOR DECKING OF THE DOCK TO THE HIGHEST POINT OF THE ROOF INCLUDING ANY ORNAMENTAL STRUCTURES.

BOTTOM VARIES

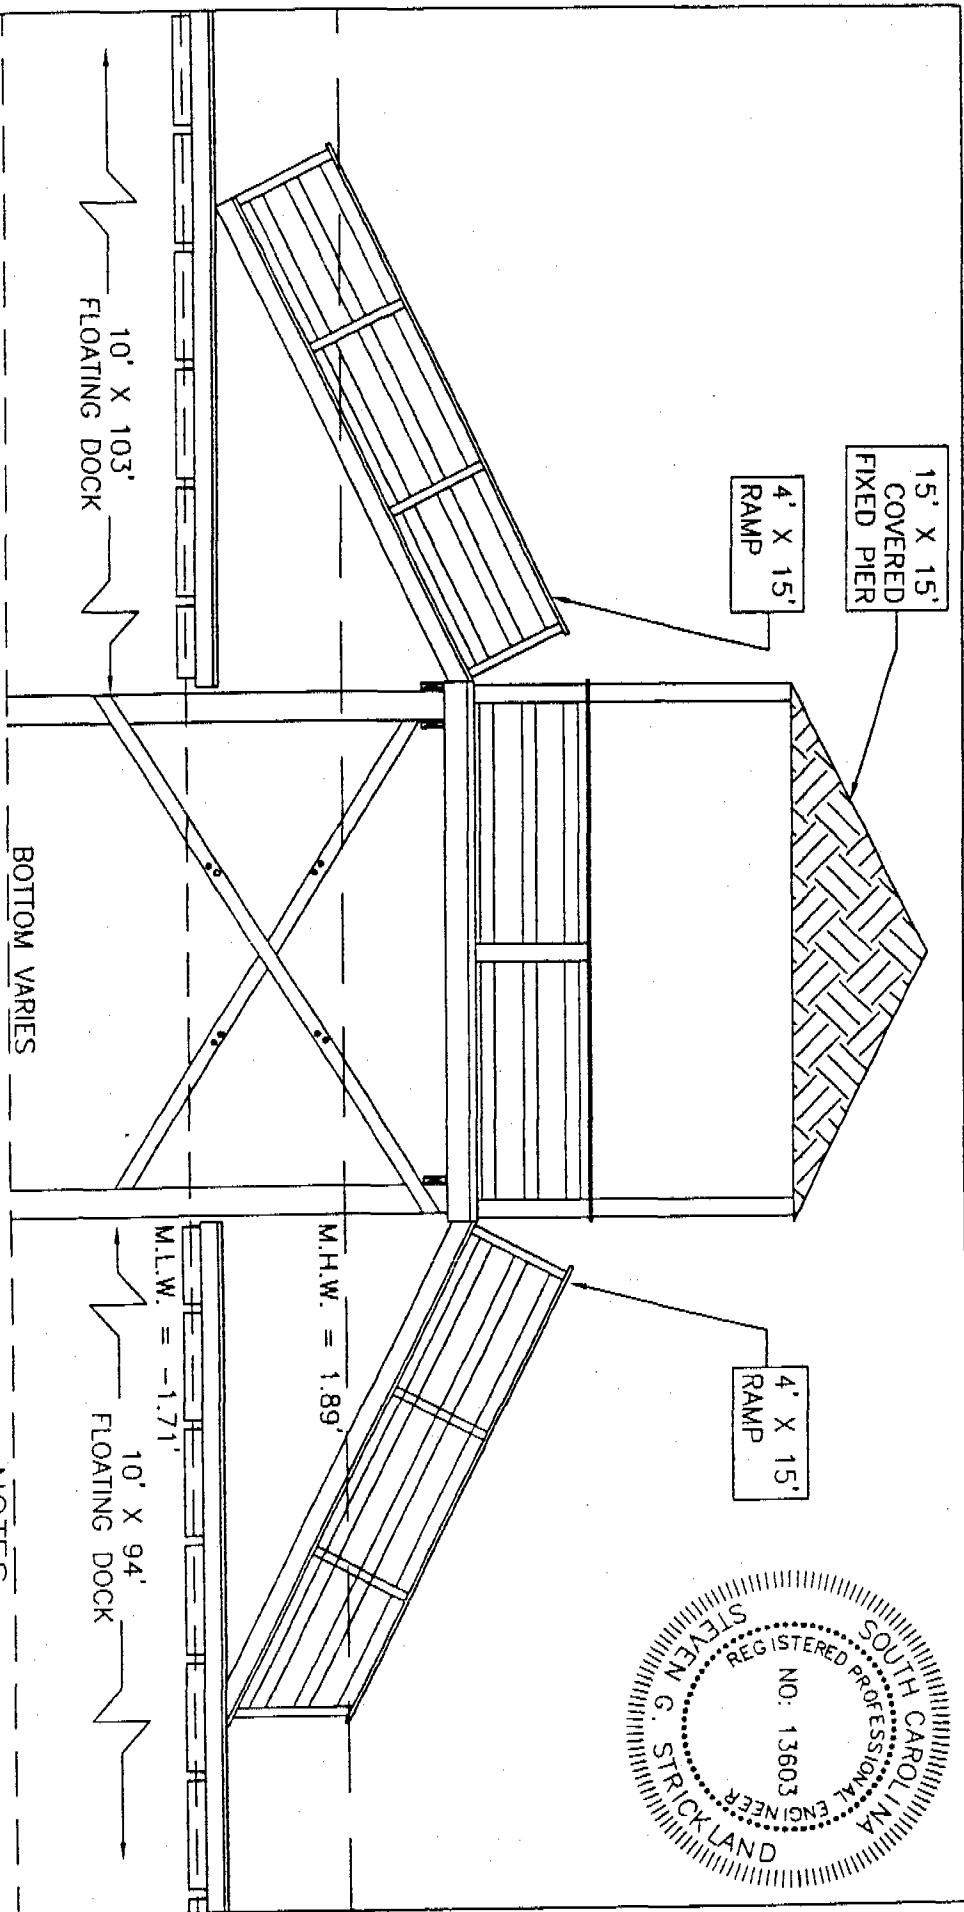
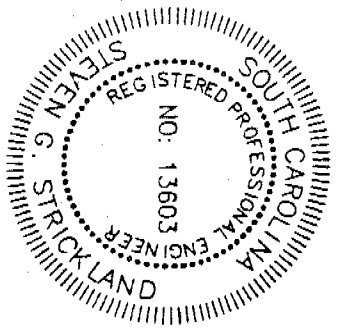


NOTES:

FLOATING DOCKS WILL NOT REST UPON THE BOTTOM DURING NORMAL LOW WATER.
DECKING OF FIXED PIERHEAD CAN BE NO CLOSER THAN 3 FEET ABOVE MHW.
MAXIMUM ALLOWABLE ROOF HEIGHT SHALL BE 12' AS MEASURED FROM THE FLOOR DECKING OF THE DOCK TO THE HIGHEST POINT OF THE ROOF INCLUDING ANY ORNAMENTAL STRUCTURES.



NOT FOR
CONSTRUCTION

Applicant: WKG LAND PARTNERS, LLC	Revisions		Sheet Title: FRONT VIEW	Scale: 1" = NTS
	Date	Initials		
Project Title: WINYAH BAY MARINA INDIVIDUAL PERMIT APPLICATION			Date: 09/25/07	
Project Location: LOT K GREENWICH PLANTATION MARINA DRIVE, GEORGETOWN, SOUTH CAROLINA			Application # 2007-2279-3FH	Sheet 6 of 8

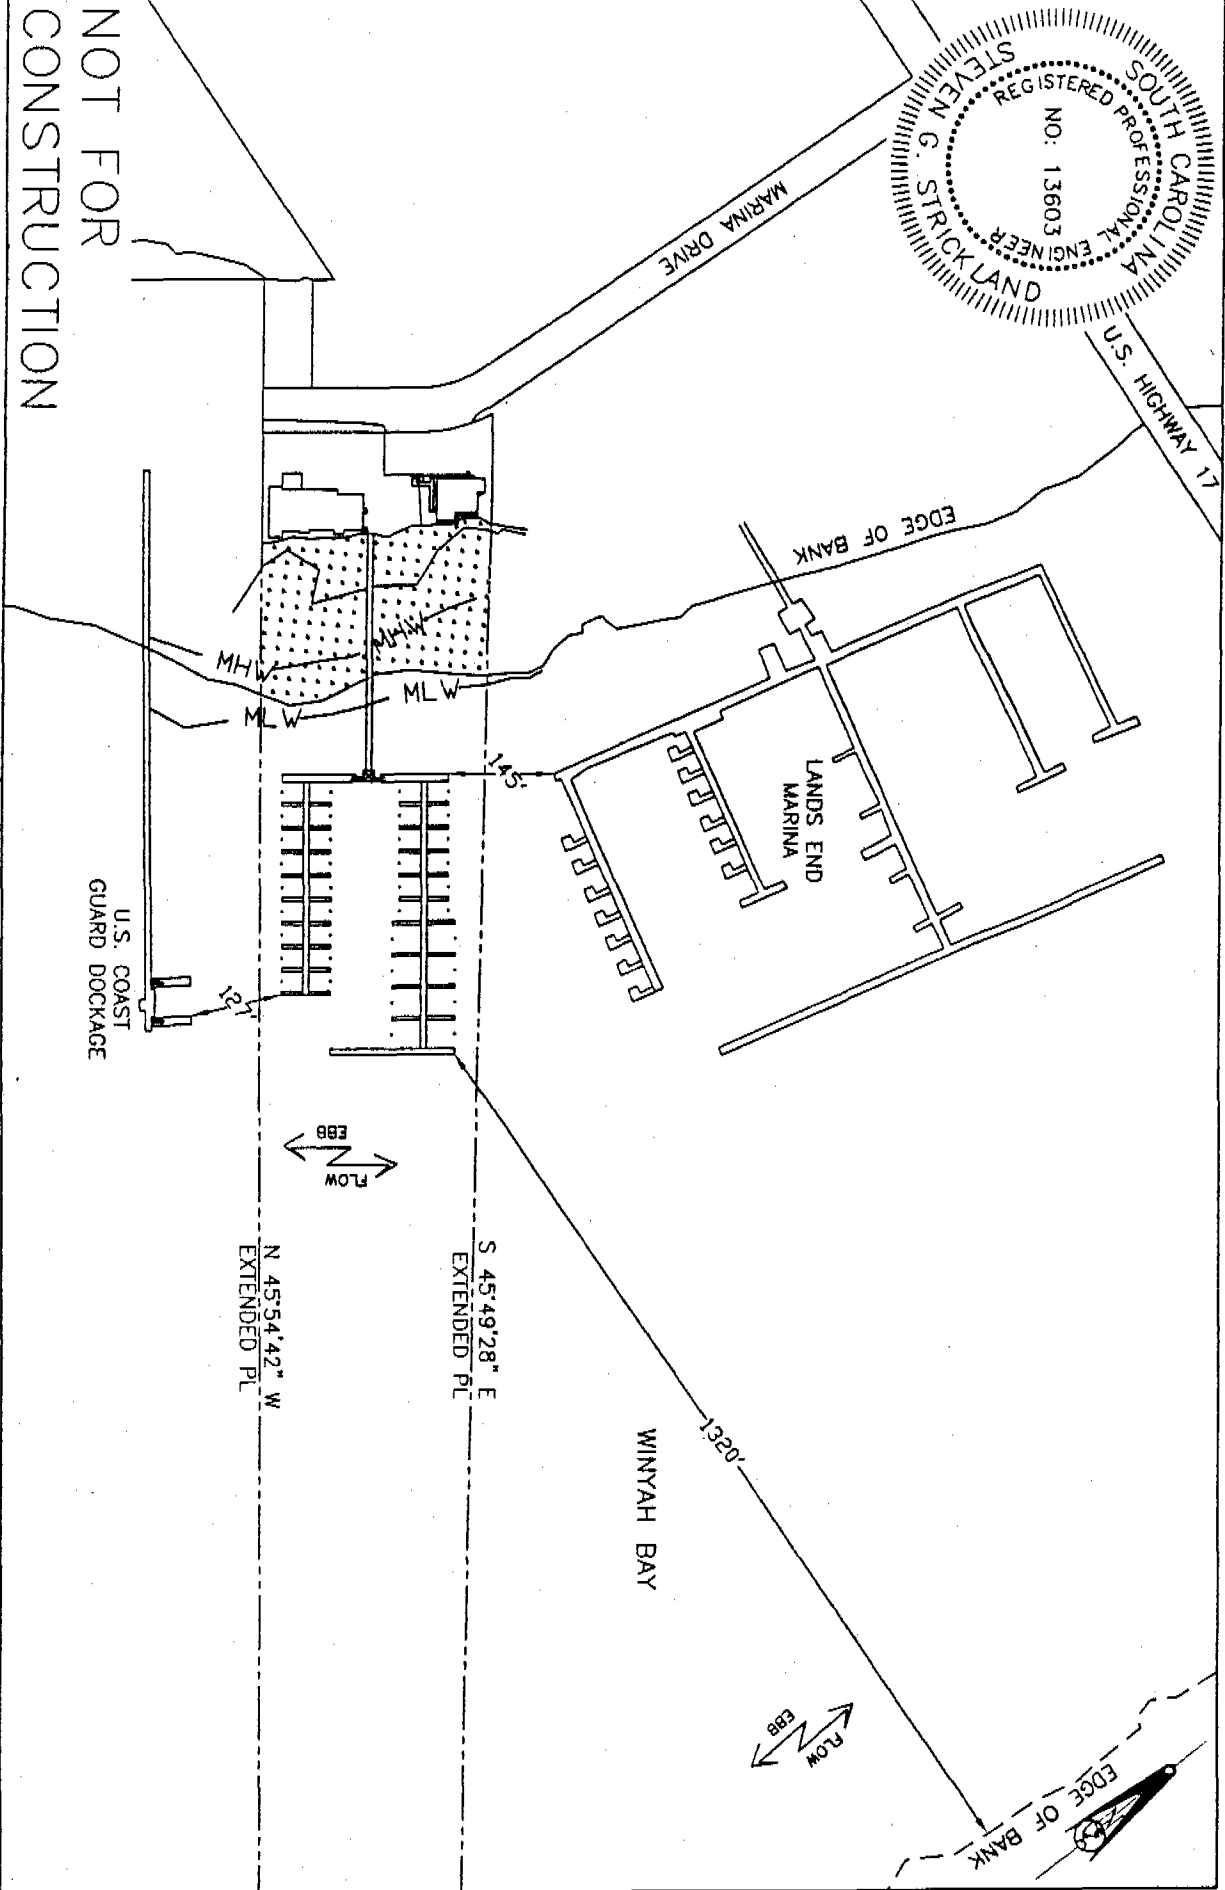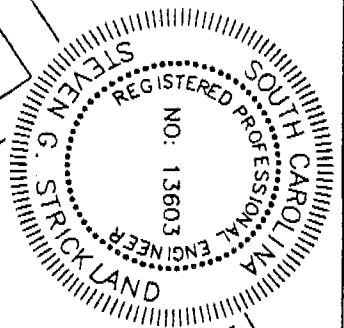

NOT FOR
CONSTRUCTION

Applicant: WKG LAND PARTNERS, LLC	Revisions		Sheet Title: MARINA CORRIDOR VIEW
	Date	Initials	
Project Title: WINYAH BAY MARINA INDIVIDUAL PERMIT APPLICATION			Date: 09/25/07
			Scale: 1" = 250'
Project Location: LOT K GREENWICH PLANTATION MARINA DRIVE, GEORGETOWN, SOUTH CAROLINA			Application #
			2007-2279-S14
			Sheet 7 of 8

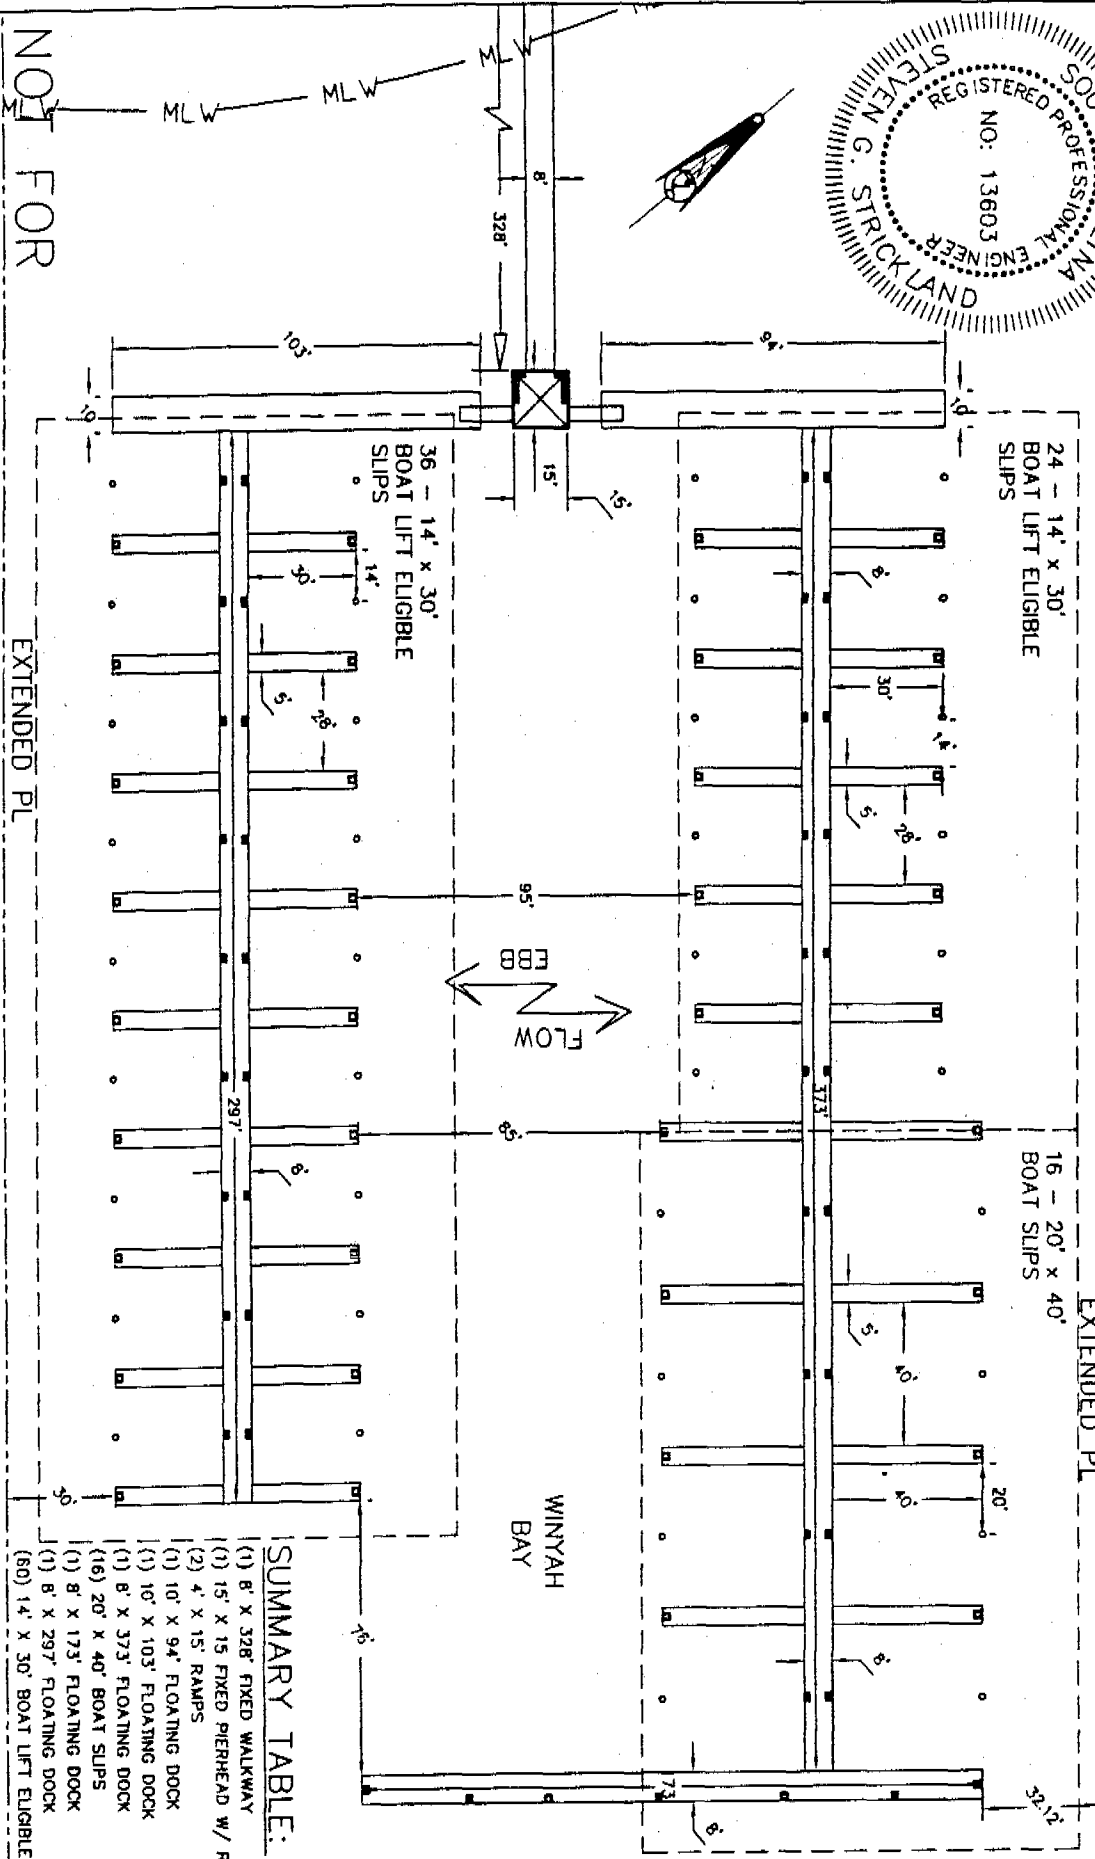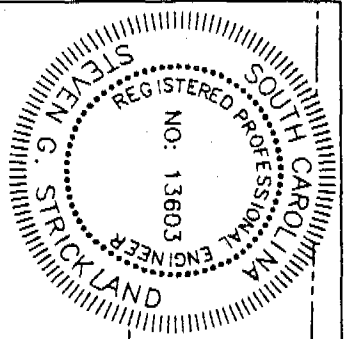

NOT FOR
CONSTRUCTION

EXTENDED PL
N 45°54'42" W

S 45°49'28" E
EXTENDED PL

SUMMARY TABLE:

- (1) 8' X 328' FIXED WALKWAY
- (1) 15' X 15' FIXED PIERHEAD W/ ROOF
- (2) 4' X 15' RAMPS
- (1) 10' X 94' FLOATING DOCK
- (1) 10' X 103' FLOATING DOCK
- (1) 8' X 373' FLOATING DOCK
- (16) 20' X 40' BOAT SLIPS
- (1) 8' X 173' FLOATING DOCK
- (1) 8' X 297' FLOATING DOCK
- (60) 14' X 30' BOAT LIFT ELIGIBLE SLIPS

■ = POWER PEDESTAL

Applicant: WKG LAND PARTNERS, LLC

Project Title: WINYAH BAY MARINA

Project Location: LOT K GREENWICH PLANTATION
MARINA DRIVE, GEORGETOWN, SOUTH CAROLINA

Revisions	
Date	Initials

Sheet Title: DETAILED PLAN VIEW

Date: 10/16/07

Scale: 1" = 50'

Application #
2007-2279-3TH

Sheet 8 of 8

JOINT
PUBLIC NOTICE

CHARLESTON DISTRICT, CORPS OF ENGINEERS
1949 Industrial Park Road, Room 140
Conway, South Carolina 29403-5107
and the

S.C. DEPARTMENT OF HEALTH AND ENVIRONMENTAL CONTROL
OFFICE OF OCEAN AND COASTAL RESOURCE MANAGEMENT
1362 McMillan Avenue, Suite 400
Charleston, South Carolina 29405

REGULATORY DIVISION

Refer to: P/N # 2007-02432-3IH

-P

21 November 2007

Pursuant to Section 10 of the Rivers and Harbors Act of 1899 (33 U.S.C. 403), Sections 401 and 404 of the Clean Water Act (33 U.S.C. 1344), and the South Carolina Coastal Zone Management Act (48-39-10 et seq.) an application has been submitted to the Department of the Army and the S.C. Department of Health and Environmental Control by

CEDAR CREEK VILLAGE HOA
c/o H. WAYNE BEAM
P.O. BOX 11863
COLUMBIA, SOUTH CAROLINA 29211-1863

for after the fact authorization for an existing community boat ramp and a permit to extend the existing community boat ramp in the

ATLANTIC INTRACOASTAL WATERWAY

at a location described as the terminus of Pier Point Drive, just south of the intersection of Pier Point Road and River Road, Little River Township, Horry County, South Carolina (Latitude 33.85808°N, Longitude -78.64387°W).

In order to give all interested parties an opportunity to express their views

NOTICE

is hereby given that written statements regarding the proposed work will be received by both of the above mentioned offices until

12 O'CLOCK NOON, WEDNESDAY, 26 DECEMBER 2007

from those interested in the activity and whose interests may be affected by the proposed work.

The homeowner's association of Cedar Creek Village is seeking authorization for an existing community boat ramp and proposing to extend the existing boat ramp. In detail, the work consists of extending the existing 15.5' x 38' boat ramp 50' and adding a 6" x 27' curb. The total project will consist of placing 0.031 acres of fill in waters of the U.S. It is understood that this work is to be conducted on/or adjacent to an area subject to a prism and/or disposal area held by the United States. Appropriate provisions have been included in the permit to ensure the interests of the Federal Government are understood. The purpose of this project is to provide community boating access to the AIWW for the residents of Cedar Creek Village.

NOTE: Plans depicting the work described in this notice are available and will be provided, upon receipt of a written request, to anyone that is interested in obtaining a copy of the plans for the specific project. The request must identify the project of interest by public notice number and a self-addressed stamped envelope must also be provided for mailing the drawings to you. Your request for drawings should be addressed to the

**U.S. Army Corps of Engineers
ATTN: REGULATORY DIVISION
1949 INDUSTRIAL PARK ROAD, ROOM 140
CONWAY, SOUTH CAROLINA 29526**

The District Engineer has concluded that the discharges associated with this project, both direct and indirect, should be reviewed by the South Carolina Department of Health and Environmental Control in accordance with provisions of Section 401 of the Clean Water Act. As such, this notice constitutes a request, on behalf of the applicant, for certification that this project will comply with applicable effluent limitations and water quality standards. The work shown on this application must also be certified as consistent with applicable provisions the Coastal Zone Management Program (15 CFR 930). The District Engineer will not process this application to a conclusion until such certifications are received. The applicant is hereby advised that supplemental information may be required by the State to facilitate the review.

This notice initiates the Essential Fish Habitat (EFH) consultation requirements of the Magnuson-Stevens Fishery Conservation and Management Act. Implementation of the proposed project would impact (0.031) acres of estuarine substrates and emergent wetlands utilized by various life stages of species comprising the red drum, shrimp, and snapper-grouper management complexes. Our initial determination is that the proposed action would not have a substantial individual or cumulative adverse impact on EFH or fisheries managed by the South Atlantic Fishery Management Council and the National Marine Fisheries Service (NMFS). Our final determination relative to project impacts and the need for mitigation measures is subject to review by and coordination with the NMFS.

The District Engineer has consulted the most recently available information and has determined that the project will have no effect on any Federally endangered, threatened, or proposed species and will not result in the destruction or adverse modification of designated or proposed critical habitat. This public notice serves as a request to the U.S. Fish and Wildlife Service and the National Marine Fisheries Service for any additional information they may have on whether any listed or proposed endangered or threatened species or designated or proposed critical habitat may be present in the area which would be affected by the activity, pursuant to Section 7(c) of the Endangered Species Act of 1973 (as amended).

Pursuant to Section 106 of the National Historic Preservation Act (NHPA), this public notice also constitutes a request to Indian Tribes to notify the District Engineer of any historic properties of religious and cultural significance to them that may be affected by the proposed undertaking.

In accordance with the NHPA, the District Engineer has also consulted the latest published version of the National Register of Historic Places for the presence or absence of registered properties, or properties listed as being eligible for inclusion therein, and this worksite is not included as a registered property or property listed as being eligible for inclusion in the Register. To insure that other cultural resources that the District Engineer is not aware of are not overlooked, this public notice also serves as a request to the State Historic Preservation Office to provide any information it may have with regard to historic and cultural resources.

21 November 2007


Any person may request, in writing, within the comment period specified in this notice, that a public hearing be held to consider this application. Requests for a public hearing shall state, with particularity, the reasons for holding a public hearing.

The decision whether to issue a permit will be based on an evaluation of the probable impact including cumulative impacts of the activity on the public interest and will include application of the guidelines promulgated by the Administrator, Environmental Protection Agency (EPA), under authority of Section 404(b) of the Clean Water Act and, as appropriate, the criteria established under authority of Section 102 of the Marine Protection, Research and Sanctuaries Act of 1972, as amended. That decision will reflect the national concern for both protection and utilization of important resources. The benefit which reasonably may be expected to accrue from the project must be balanced against its reasonably foreseeable detriments. All factors which may be relevant to the project will be considered including the cumulative effects thereof; among those are conservation, economics, aesthetics, general environmental concerns, wetlands, historic properties, fish and wildlife values, flood hazards, flood plain values, land use, navigation, shoreline erosion and accretion, recreation, water supply and conservation, water quality, energy needs, safety, food and fiber production and, in general, the needs and welfare of the people. A permit will be granted unless the District Engineer determines that it would be contrary to the public interest. In cases of conflicting property rights, the Corps of Engineers cannot undertake to adjudicate rival claims.

The Corps of Engineers is soliciting comments from the public; Federal, state, and local agencies and officials; Indian Tribes; and other interested parties in order to consider and evaluate the impacts of this activity. Any comments received will be considered by the Corps of Engineers to determine whether to issue, modify, condition or deny a permit for this project. To make this decision, comments are used to assess impacts on endangered species, historic properties, water quality, general environmental effects, and the other public interest factors listed above. Comments are used in the preparation of an Environmental Assessment and/or an Environmental Impact Statement pursuant to the National Environmental Policy Act. Comments are also used to determine the need for a public hearing and to determine the overall public interest of the activity.

If there are any questions concerning this public notice, please contact Rob Huff at 843-365-4239.

Steve Brooks
Project Manager
SCDHEC-OCRM

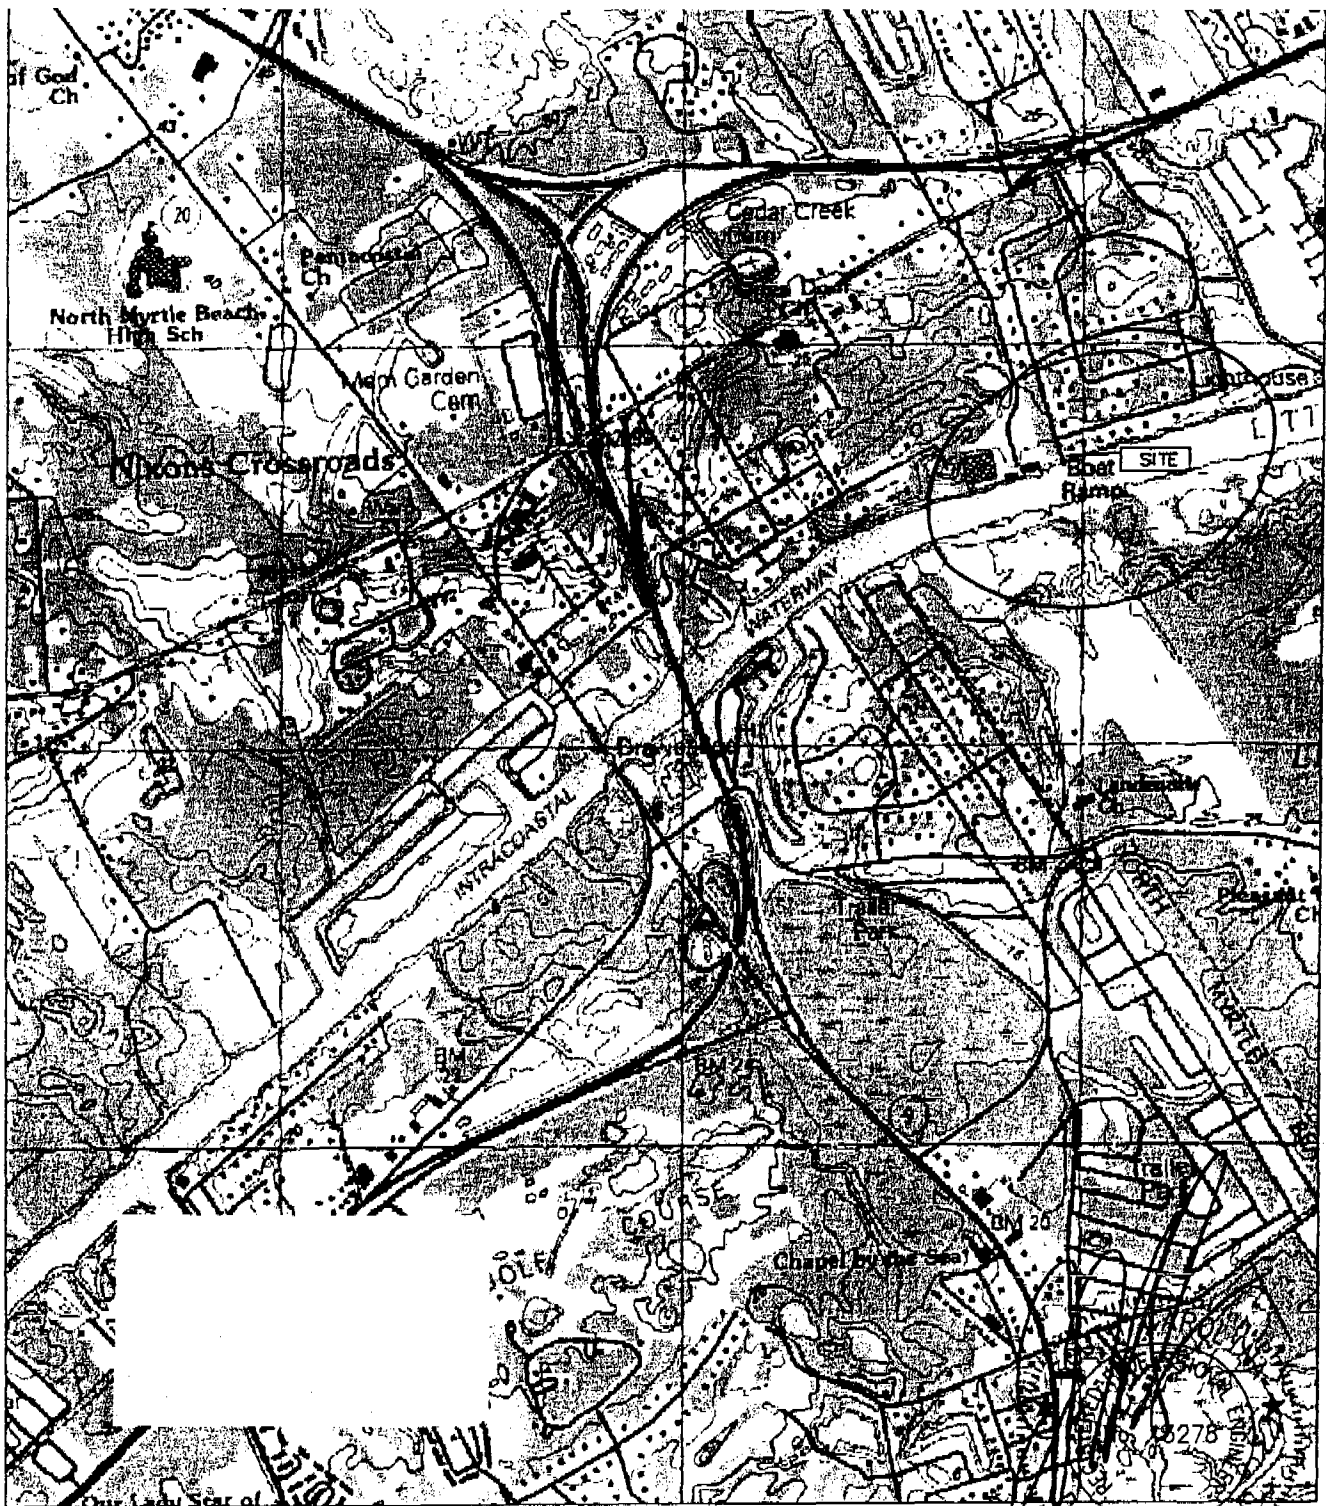

SITE LOCATION MAP

USGS WAMPEE QUAD

FOR PERMITTING ONLY
NOT FOR CONSTRUCTION

APPLICANT:
Cedar Creek Village HOA
ACTIVITY:

Extend Boat Ramp
and Add Curb

P/N# 2007-02432-344
SIH

LOCATION: Little River
Township-

COUNTY: Horry
DATE: 10/15/07

SHEET 1 OF 3

LOT 07
THRASHER

LOT 09
WHITSON

PIER POINT DRIVE
50' R/W

PROPERTY LINE

TMS 131-05-06

R/W

MHW

EXISTING BOAT RAMP

NEW 27 LF 6" CONC. CURB

MLW

NEW BOAT RAMP EXTENSION


50'

15.5'


EBB →
← FLOOD

INTRACOASTAL WATERWAY

SITE PLAN

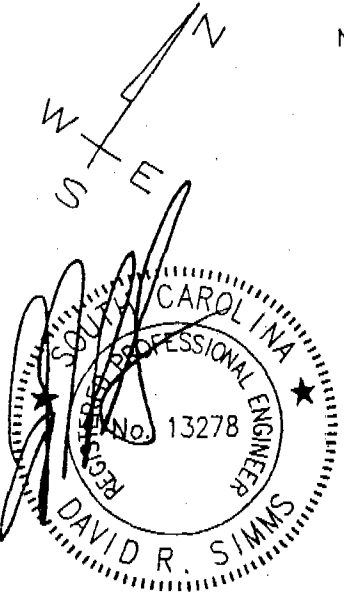

FOR PERMITTING ONLY
NOT FOR CONSTRUCTION

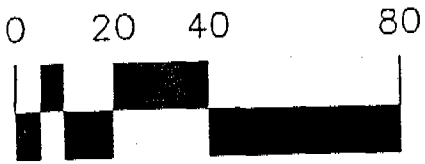

1"=40'


APPLICANT:
Cedar Creek Village HOA
ACTIVITY: Extend Boat Ramp
and Add Curb

LOCATION: Little River
Township

COUNTY: Horry
DATE: 10/15/07


SHEET 2 OF 3

P/N# 2007-02432-3 *MSH*

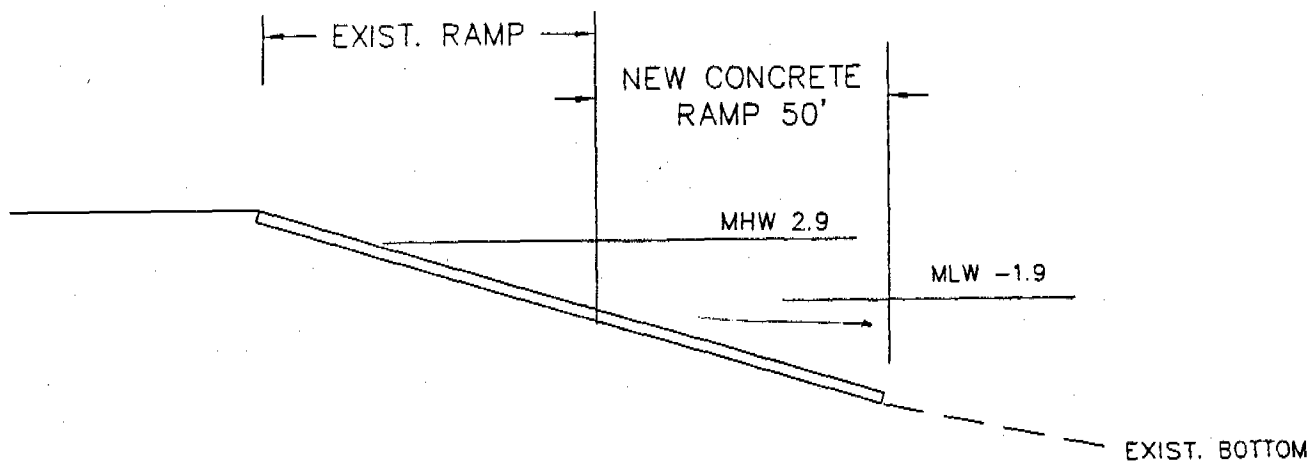


RAMP PROFILE

N.T.S.—SEE DIM

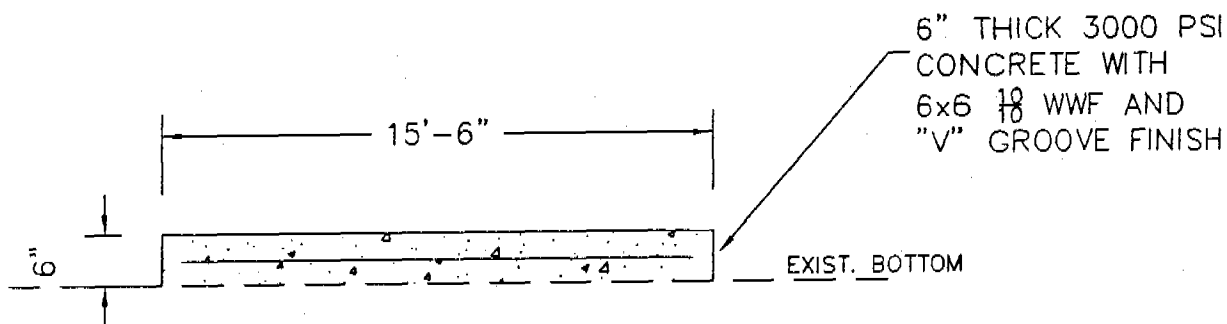

TYP RAMP SECTION

N.T.S.—SEE DIM

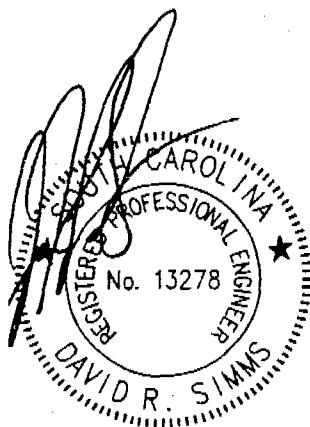

FOR PERMITTING ONLY
NOT FOR CONSTRUCTION

APPLICANT:
Cedar Creek Village HOA

ACTIVITY:
Extend Boat Ramp
and Add Curb

LOCATION: Little River
Township

COUNTY: HORRY
DATE: 10/15/07

SHEET 3 of 3

SAC# 2007-02432-3 TH

JOINT
PUBLIC NOTICE

CHARLESTON DISTRICT, CORPS OF ENGINEERS
69A Hagood Avenue
Charleston, South Carolina 29403-5107
and the

S.C. DEPARTMENT OF HEALTH AND ENVIRONMENTAL CONTROL
OFFICE OF OCEAN AND COASTAL RESOURCE MANAGEMENT
1362 McMillan Avenue, Suite 400
Charleston, South Carolina 29405

REGULATORY DIVISION

Refer to: P/N #SAC 2007-2504-1IW

11 NOVEMBER 2007

Pursuant to Section 10 of the Rivers and Harbors Act of 1899 (33 U.S.C. 403), Sections 401 and 404 of the Clean Water Act (33 U.S.C. 1344), and the South Carolina Coastal Zone Management Act (48-39-10 et seq.) an application has been submitted to the Department of the Army and the S.C. Department of Health and Environmental Control by

THE SOUTH CAROLINA DEPARTMENT OF PARKS RECREATION & TOURISM
c/o COASTAL SCIENCE & ENGINEERING (CSE)
POST OFFICE BOX 8056
COLUMBIA, SOUTH CAROLINA 29202-8056

for a permit to perform beach nourishment using sand from two accreting areas adjacent to and in waters of the

ATLANTIC OCEAN

at locations along the shoreline of Hunting Island State Park on Hunting Island, Beaufort County, South Carolina (Latitude 32.3714°, Longitude 80.4367°)

In order to give all interested parties an opportunity to express their views

NOTICE

is hereby given that written statements regarding the proposed work will be received by both of the above mentioned offices until

12 O'CLOCK NOON, WEDNESDAY, 26 DECEMBER 2007

from those interested in the activity and whose interests may be affected by the proposed work.

The proposed work consists of excavating sand from two accreting areas at the ends of Hunting Island and transporting the material using land based equipment to critically eroded oceanfront areas. The two borrow areas include the south spit of Hunting Island which is adjacent to Fripp Inlet approximately 600 ft. south of the southernmost cabin and the north spit of Hunting Island which is adjacent to Johnson Creek Inlet approximately 200 ft. north of the terminal groin.

23 NOVEMBER 2007

In detail, the project includes the excavation of up to 400,000 cubic yards of beach quality sand and the transportation of this material to eroded areas along the coastline of Hunting Island in an area measuring approximately 109.2 acres (18,700 linear feet). This work is proposed to be carried out in multiple events over a five year period with each event expected to transport between 100,000 and 150,000 cubic yards of sand. The purpose of the project, according to the applicant, is to provide erosion control and beach restoration until a large scale nourishment project can be planned and approved. The current project is expected to:

- Maintain the recreational beach and protect associated infrastructure and buildings where accelerated erosion has occurred;
- Maintain a viable beach in front of the freshwater wetland or close any breaches that may occur;
- Preserve the aesthetic character and reduce the exposure of structures on the beach due to accelerated erosion.

NOTE: Plans depicting the work described in this notice are available on the U.S. Army Corps of Engineers website at www.usace.sac.army.mil and will be also be provided, upon receipt of a written request, to anyone that is interested in obtaining a copy of the plans for the specific project. The request must identify the project of interest by public notice number and a self-addressed stamped envelope must also be provided for mailing the drawings to you. Your request for drawings should be addressed to the

**U.S. Army Corps of Engineers
ATTN: REGULATORY DIVISION
69A Hagood Avenue
Charleston, South Carolina 29403-5107.**

The District Engineer has concluded that the discharges associated with this project, both direct and indirect, should be reviewed by the South Carolina Department of Health and Environmental Control in accordance with provisions of Section 401 of the Clean Water Act. As such, this notice constitutes a request, on behalf of the applicant, for certification that this project will comply with applicable effluent limitations and water quality standards. The work shown on this application must also be certified as consistent with applicable provisions the Coastal Zone Management Program (15 CFR 930). The District Engineer will not process this application to a conclusion until such certifications are received. The applicant is hereby advised that supplemental information may be required by the State to facilitate the review.

This notice initiates the Essential Fish Habitat (EFH) consultation requirements of the Magnuson-Stevens Fishery Conservation and Management Act. Implementation of the proposed project would impact 109.2 acres of marine and estuarine substrates and emergent wetlands utilized by various life stages of species comprising the red drum, shrimp, and snapper-grouper management complexes. Our initial determination is that the proposed action would not have a substantial individual or cumulative adverse impact on EFH or fisheries managed by the South Atlantic Fishery Management Council and the National Marine Fisheries Service (NMFS). Our final determination relative to project impacts and the need for mitigation measures is subject to review by and coordination with the NMFS.

23 NOVEMBER 2007

The District Engineer has consulted the most recently available information and has determined that the project is likely to adversely affect the loggerhead sea turtle (*Caretta caretta*), the piping plover (*Charadrius melodus*) and sea-beach amaranth (*Amaranthus pulmilus*) and/or result in the destruction or adverse modification of designated or proposed critical habitat. This public notice serves as a request to the U.S. Fish and Wildlife Service and/or the National Marine Fisheries Service to initiate formal consultation on these species and/or critical habitat that may be present in the area which would be affected, pursuant to Section 7(c) of the Endangered Species Act of 1973 (as amended) and request their views regarding the impact of the proposed work on these threatened species.

Pursuant to Section 106 of the National Historic Preservation Act (NHPA), this public notice also constitutes a request to Indian Tribes to notify the District Engineer of any historic properties of religious and cultural significance to them that may be affected by the proposed undertaking.

In accordance with the NHPA, the District Engineer has also consulted the latest published version of the National Register of Historic Places for the presence or absence of registered properties, or properties listed as being eligible for inclusion therein, and this worksite is not included as a registered property or property listed as being eligible for inclusion in the Register. To insure that other cultural resources that the District Engineer is not aware of are not overlooked, this public notice also serves as a request to the State Historic Preservation Office to provide any information it may have with regard to historic and cultural resources.

Any person may request, in writing, within the comment period specified in this notice, that a public hearing be held to consider this application. Requests for a public hearing shall state, with particularity, the reasons for holding a public hearing.

The decision whether to issue a permit will be based on an evaluation of the probable impact including cumulative impacts of the activity on the public interest and will include application of the guidelines promulgated by the Administrator, Environmental Protection Agency (EPA), under authority of Section 404(b) of the Clean Water Act and, as appropriate, the criteria established under authority of Section 102 of the Marine Protection, Research and Sanctuaries Act of 1972, as amended. That decision will reflect the national concern for both protection and utilization of important resources. The benefit which reasonably may be expected to accrue from the project must be balanced against its reasonably foreseeable detriments. All factors which may be relevant to the project will be considered including the cumulative effects thereof; among those are conservation, economics, aesthetics, general environmental concerns, wetlands, historic properties, fish and wildlife values, flood hazards, flood plain values, land use, navigation, shoreline erosion and accretion, recreation, water supply and conservation, water quality, energy needs, safety, food and fiber production and, in general, the needs and welfare of the people. A permit will be granted unless the District Engineer determines that it would be contrary to the public interest. In cases of conflicting property rights, the Corps of Engineers cannot undertake to adjudicate rival claims.


The Corps of Engineers is soliciting comments from the public; Federal, state, and local agencies and officials; Indian Tribes; and other interested parties in order to consider and

23 NOVEMBER 2007

evaluate the impacts of this activity. Any comments received will be considered by the Corps of Engineers to determine whether to issue, modify, condition or deny a permit for this project. To make this decision, comments are used to assess impacts on endangered species, historic properties, water quality, general environmental effects, and the other public interest factors listed above. Comments are used in the preparation of an Environmental Assessment and/or an Environmental Impact Statement pursuant to the National Environmental Policy Act. Comments are also used to determine the need for a public hearing and to determine the overall public interest of the activity.

If there are any questions concerning this public notice, please contact Debbie King at 843-329-8044 or toll free at 1-866-329-8187.

Bill Eiser
Project Manager
SCDHEC-OCRM

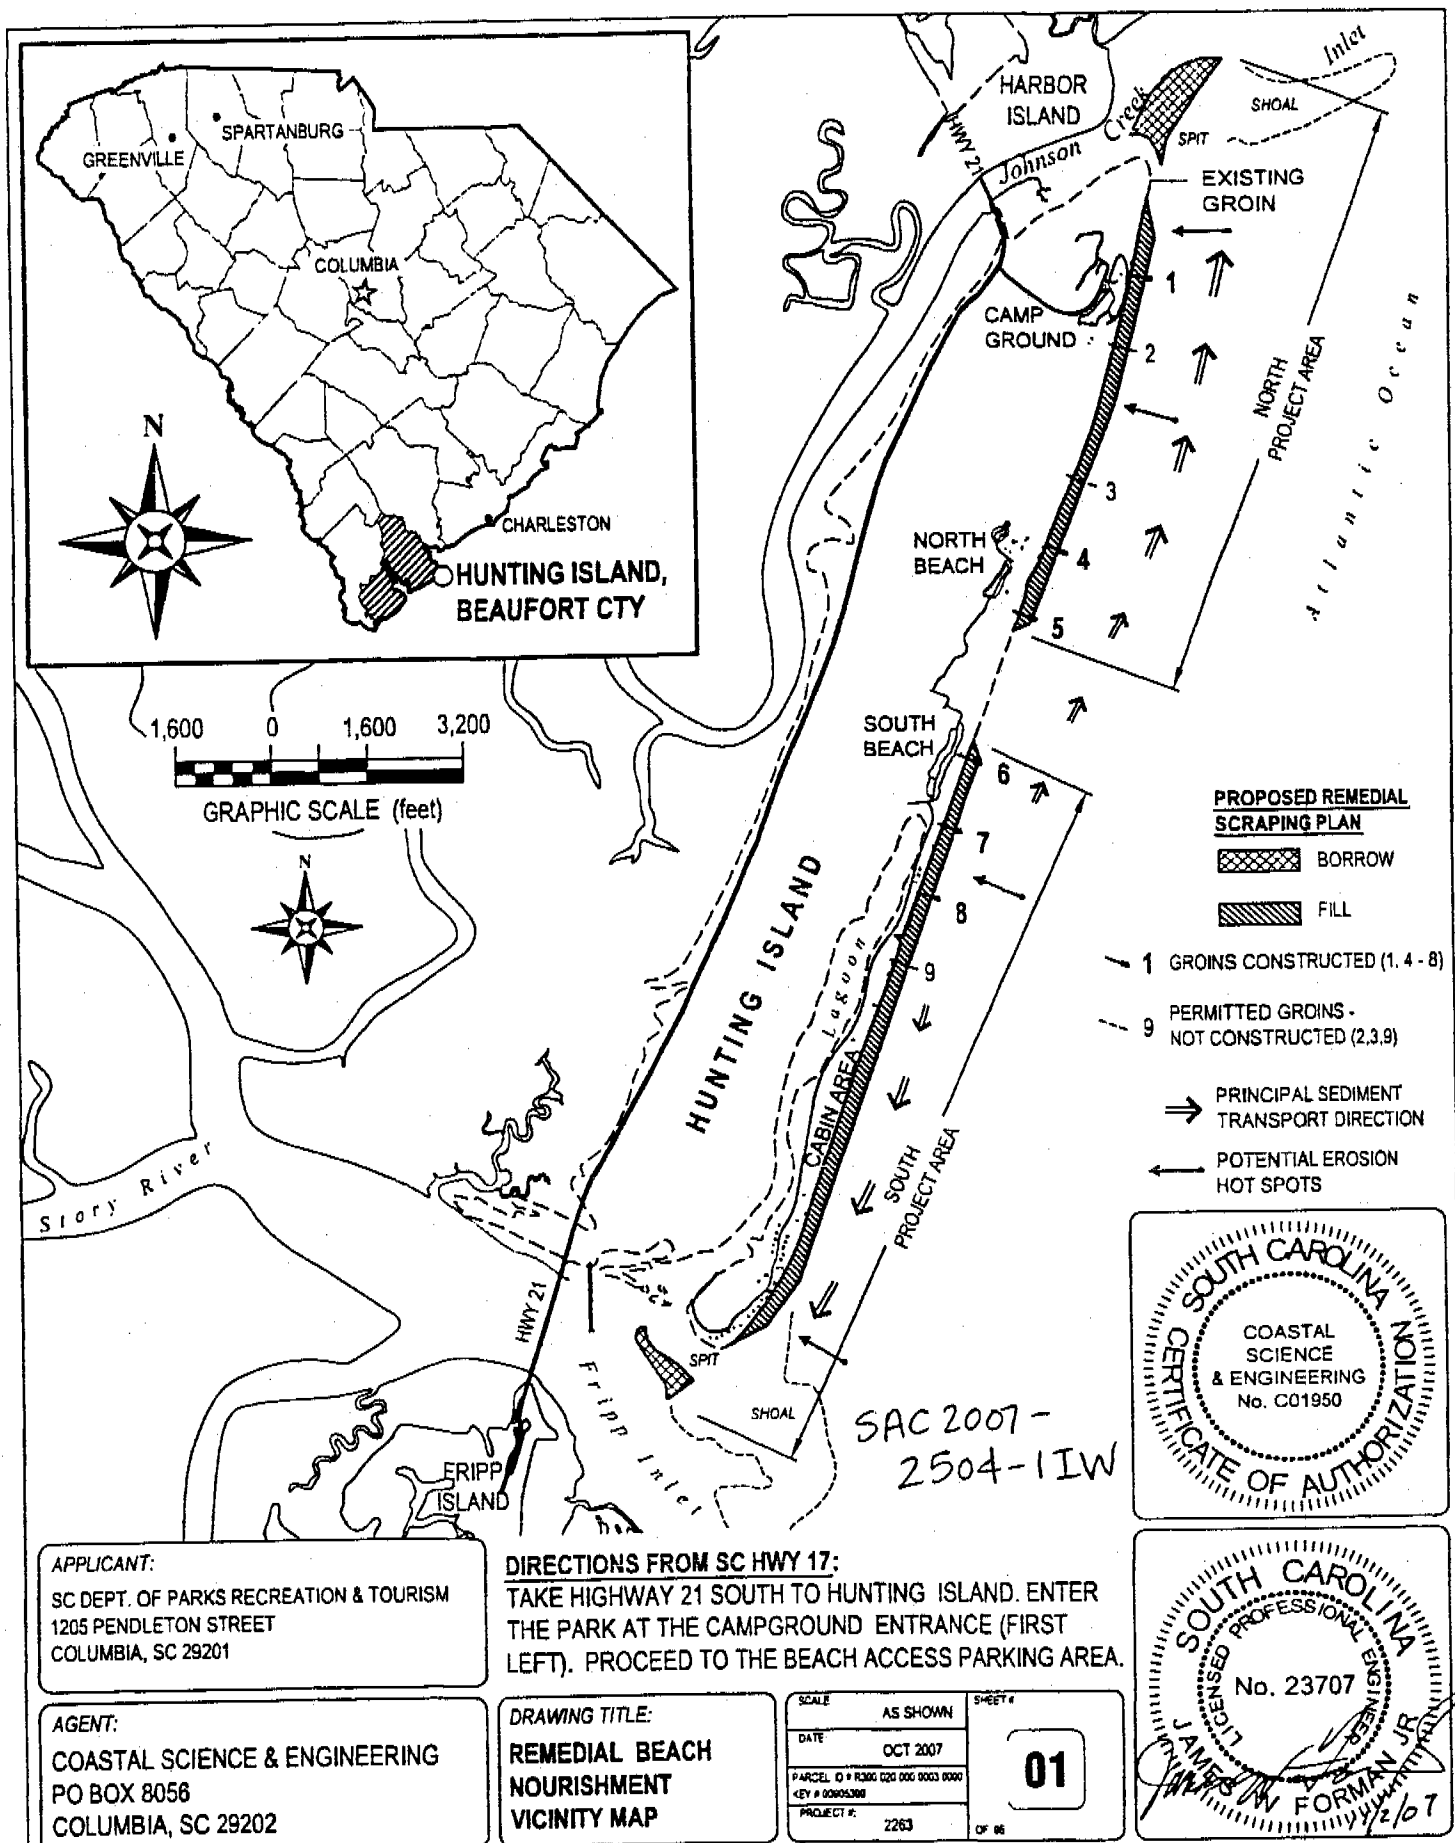

HORIZONTAL:

ZONE: SC 3900

E 2.164.800

HWY 21

HUNTING ISLAND

LAGOON

BEAC

 FILL AREA

SAC 2007-2504-1IW

E 2,172,000

E 2.164.80

Frapp Inlet

-LW APRIL
2007

**CABIN
AREA**


-LW APRIL 2007

FRIPP
ISLAND

SC DEPT. OF PARKS RECREATION & TOURISM
1205 PENDLETON STREET
COLUMBIA, SC 29201

COASTAL SCIENCE & ENGINEERING
PO BOX 8056
COLUMBIA, SC 29202

GRAPHIC SCALE (FEET)

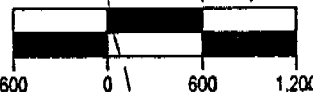


SCALE	AS SHOWN
DATE	OCT 2007
PARCEL ID # K200 020 000 0000 0000	
KEY # 00005300	
PROJECT #	2263

SHEET


02

1 of 9


A circular professional seal for the State of South Carolina. The outer ring contains the text "SOUTH CAROLINA" at the top and "LICENSED PROFESSIONAL ENGINEER" at the bottom. In the center, it reads "No. 23707". The seal is signed with "JAMES W. FORMAN JR." and the date "4/2/07".

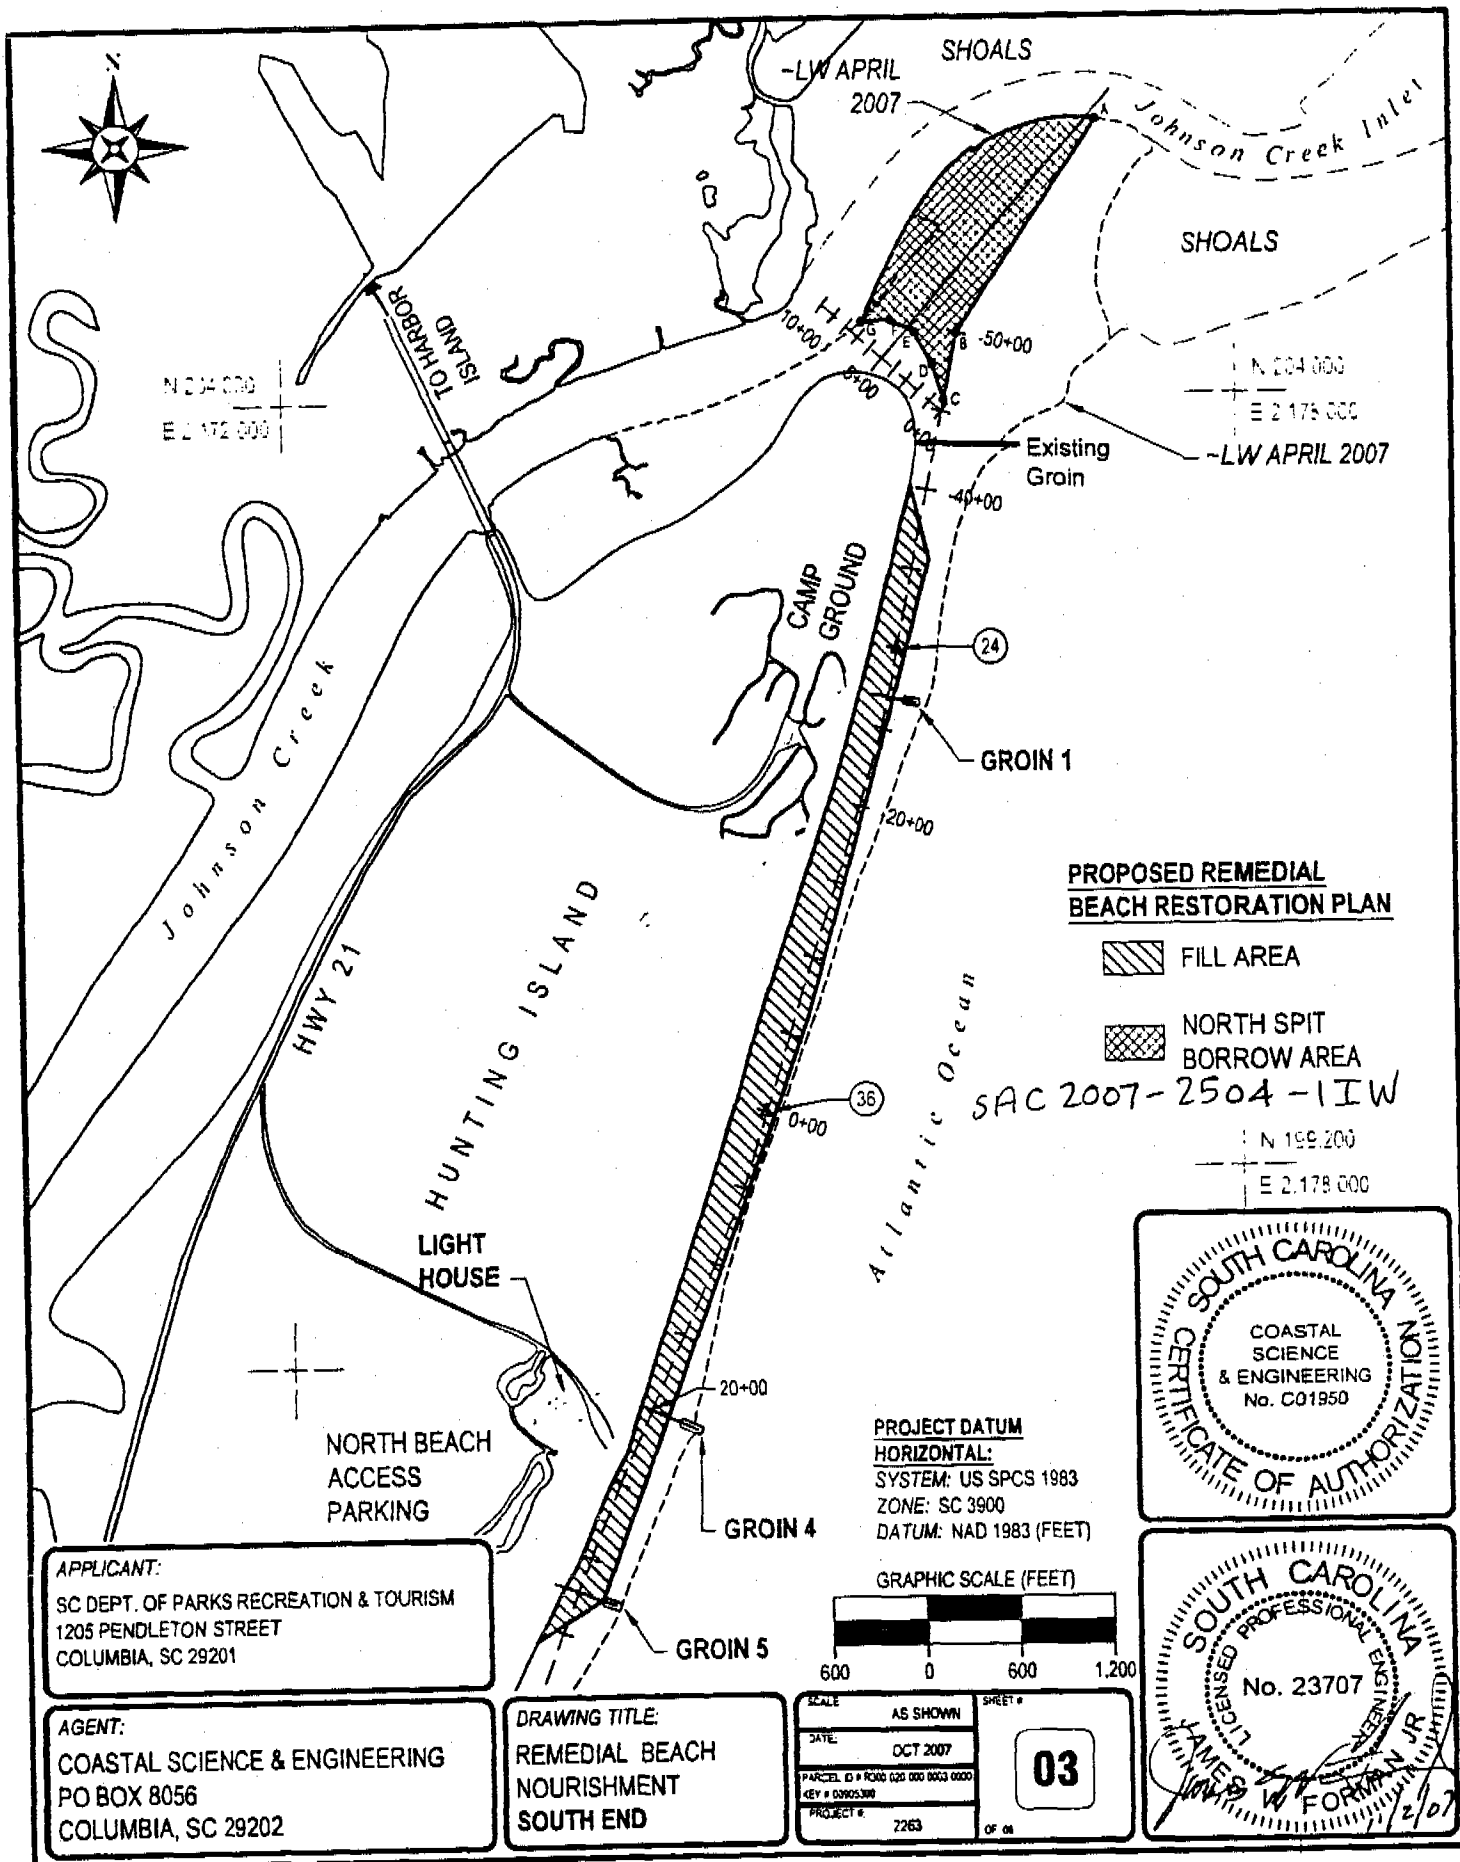

SOUTH SPIT Borrow Area STA 10+00

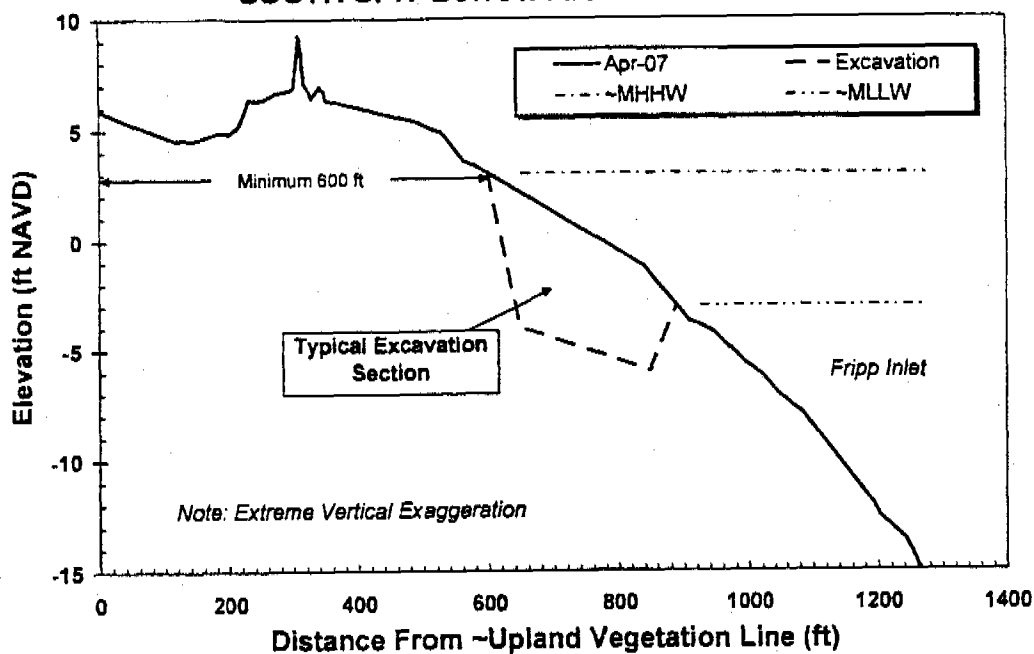

SOUTH SPIT Borrow Area STA 16+00

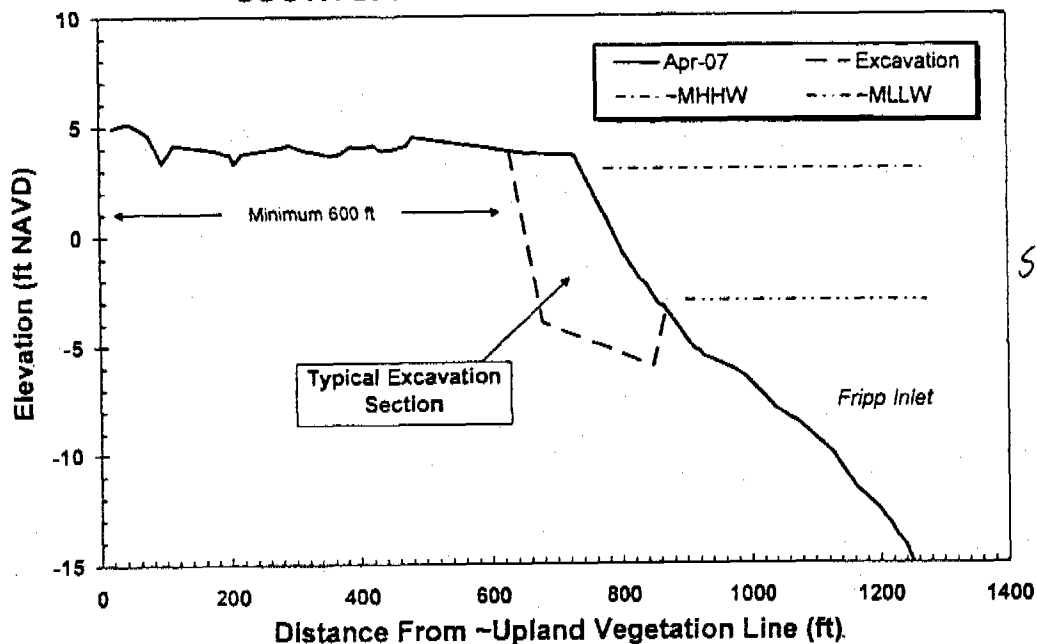

SAC 2007-2504-1IW

APPLICANT:

SC DEPT. OF PARKS RECREATION & TOURISM
1205 PENDLETON STREET
COLUMBIA, SC 29201

AGENT:



COASTAL SCIENCE & ENGINEERING
PO BOX 8056
COLUMBIA, SC 29202

SAC 2007-2504-1IW


DRAWING TITLE:

**SOUTH SPIT
BORROW SECTIONS**


SCALE	AS SHOWN	SHEET #
DATE	OCT 2007	04
PARCEL ID #	1300 020 000 0000 0000	
KEY #	00005300	
PROJECT #	2263	OF 06

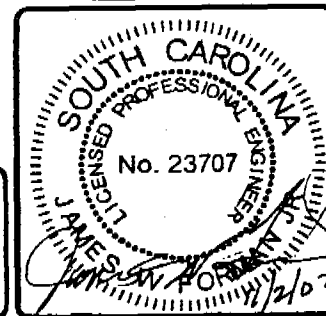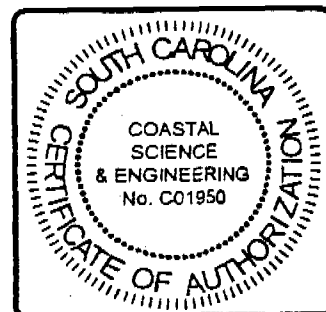

NORTH SPIT Borrow Area STA 5+00

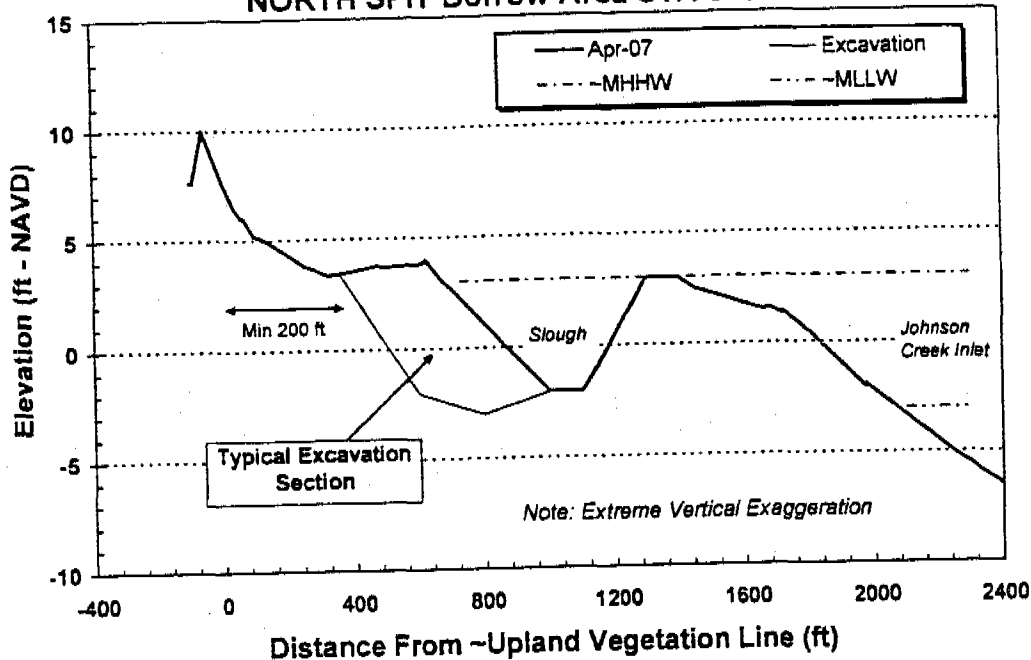

Hunting Island Station 36 (0+00)

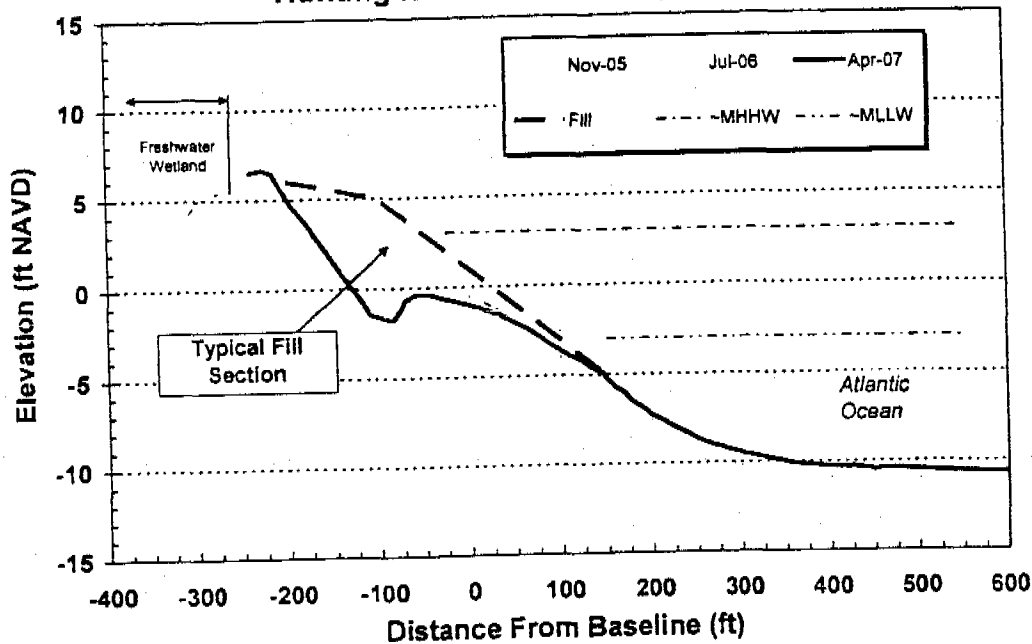

APPLICANT:

SC DEPT. OF PARKS RECREATION & TOURISM
1205 PENDLETON STREET
COLUMBIA, SC 29201

AGENT:

COASTAL SCIENCE & ENGINEERING
PO BOX 8056
COLUMBIA, SC 29202

DRAWING TITLE:

NORTH SPIT
BORROW &
FILL SECTIONS

SCALE AS SHOWN

DATE OCT 2007

PARCEL # 10300 020 000 0003 0000



KEY # 00005300

PROJECT # 2263

SHEET #


05

OF 16

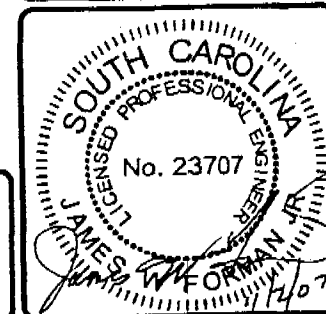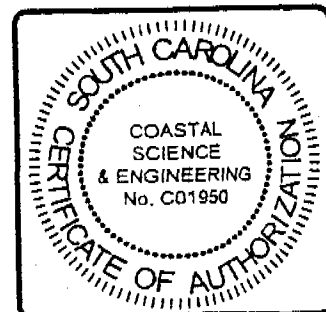


SAC 2007-2504-1IW

Hunting Island Station 66 (74+70)

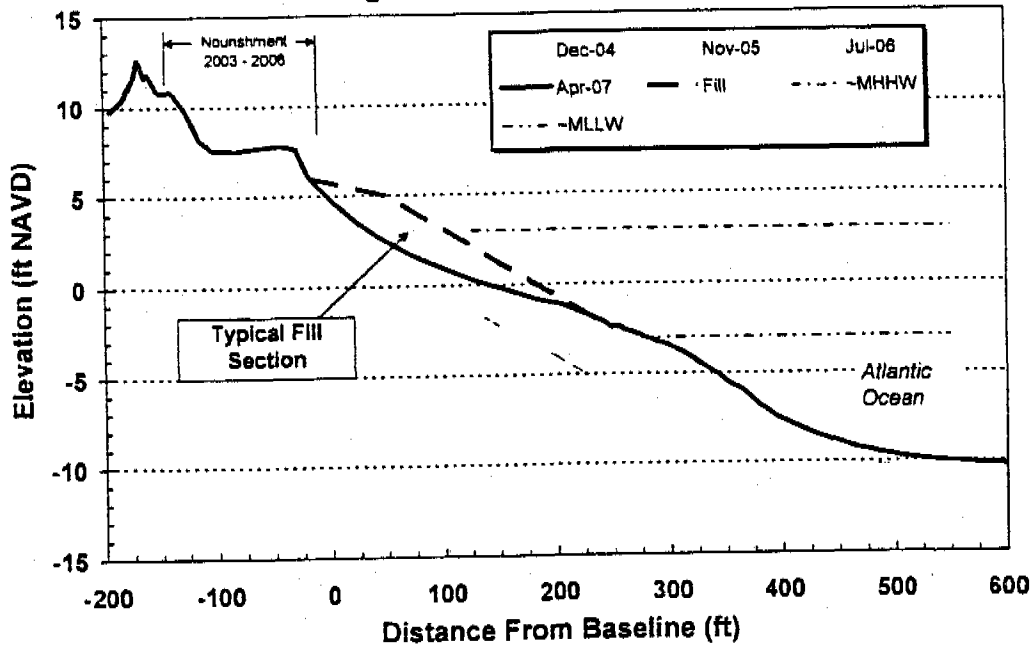

Cabin Road Sta 94 - Typical Remedial Fill Section

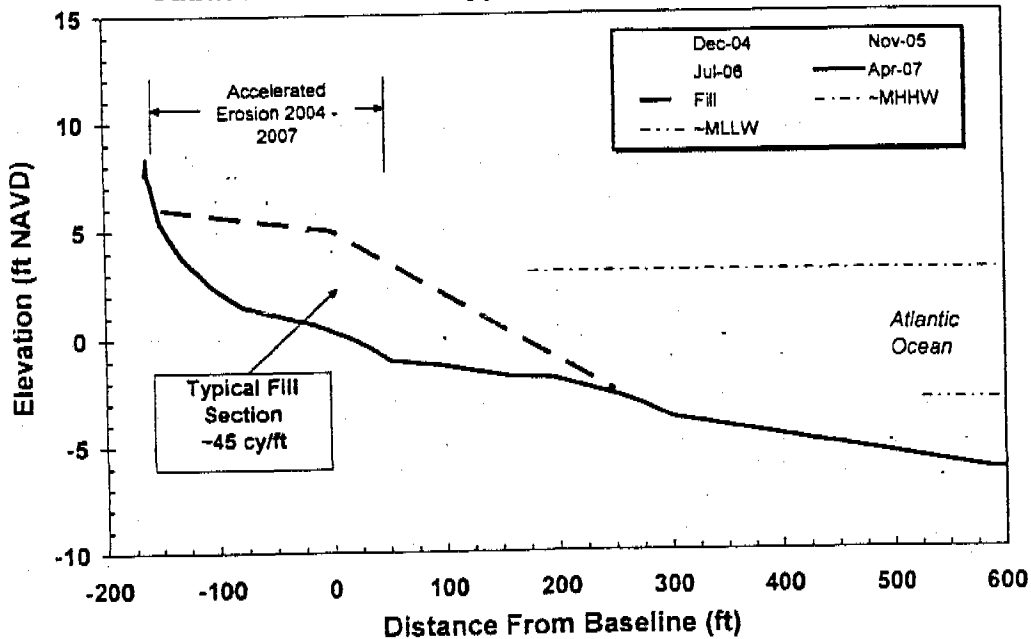

APPLICANT:

SC DEPT. OF PARKS RECREATION & TOURISM
1205 PENDLETON STREET
COLUMBIA, SC 29201

AGENT:

COASTAL SCIENCE & ENGINEERING
PO BOX 8056
COLUMBIA, SC 29202

SAC 2007-2504-1IW

DRAWING TITLE:



SOUTH SPIT
FILL SECTIONS

SCALE: AS SHOWN
DATE: OCT 2007
PARCEL ID: R300 020 000 0003 0000
KEY: 00000000
PROJECT: 2263

SHEET #

06

OF 36

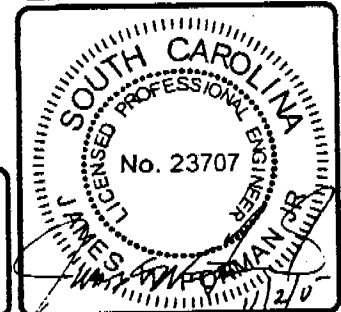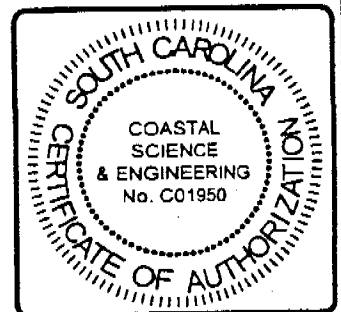

JOINT
PUBLIC NOTICE

CHARLESTON DISTRICT, CORPS OF ENGINEERS
69A Hagood Avenue
Charleston, South Carolina 29403-5107
and the

S.C. DEPARTMENT OF HEALTH AND ENVIRONMENTAL CONTROL
OFFICE OF OCEAN AND COASTAL RESOURCE MANAGEMENT
1362 McMillan Avenue, Suite 400
Charleston, South Carolina 29405

REGULATORY DIVISION

Refer to: P/N # ~~0100~~ 2007-02631-2IG - p

30 NOVEMBER 2007

Pursuant to Section 10 of the Rivers and Harbors Act of 1899 (33 U.S.C. 403), Sections 401 and 404 of the Clean Water Act (33 U.S.C. 1344), and the South Carolina Coastal Zone Management Act (48-39-10 et seq.) an application has been submitted to the Department of the Army and the S.C. Department of Health and Environmental Control by

THE CITY OF THE ISLE OF PALMS
C/O TIMOTHY KANA
COASTAL SCIENCE & ENGINEERING
POST OFFICE BOX 8056
COLUMBIA, SOUTH CAROLINA 29202-8056

for a permit to perform beach renourishment along the edge of the

ATLANTIC OCEAN

at a location, on the ocean shoreline from 47th Avenue to an existing groin along Dewees Inlet, on the northeast end of the Isle of Palms, in Charleston County, South Carolina.
(Latitude 32.81259° - Longitude -79.71985°)

In order to give all interested parties an opportunity to express their views

NOTICE

is hereby given that written statements regarding the proposed work will be received by both of the above mentioned offices until

12 O'CLOCK NOON, MONDAY, DECEMBER 31, 2007

from those interested in the activity and whose interests may be affected by the proposed work.

The proposed work consists of placement via hydraulic dredge of up to 885,000 cubic yards of beach quality sediment along 13,785 feet of the ocean shoreline from 47th Avenue to an existing groin along Dewees Inlet (approximately 126 acres). The applicant proposes to borrow sand from a ridge located approximately 3 miles offshore (approximately 75 acres). The proposed beach nourishment is expected to provide benefits for an estimated ten-year life (in terms of greater beach width compared with present conditions). The applicant proposes to conduct the work during the standard environmental window for S. C. beach renourishment projects (November - April). The purpose of the proposed work as stated by the applicant is for beach restoration, including: restoration of the recreational beach along the northeast erosion zone of the Isle of Palms from 47th Avenue to the existing terminal groin along Dewees Inlet;

30 NOVEMBER 2007

seaward of buildings such that dune enhancement may be initiated by the applicant and individual property owners (dune construction or revegetation is not part of the present application); place nourishment volumes of variable section densities so as to reduce the variability of beach width caused by inlet sand-bypassing processes; provide a protective buffer between existing infrastructure and the ocean; improve the overall aesthetics of the beach and enhance its recreational value. The project is locally sponsored and will not involve federal funds.

NOTE: Plans depicting the work described in this notice are available and will be provided, upon receipt of a written request, to anyone that is interested in obtaining a copy of the plans for the specific project. The request must identify the project of interest by public notice number and a self-addressed stamped envelope must also be provided for mailing the drawings to you. Your request for drawings should be addressed to the

**U.S. Army Corps of Engineers
ATTN: REGULATORY DIVISION
69A Hagood Avenue
Charleston, South Carolina 29403-5107**

The District Engineer has concluded that the discharges associated with this project, both direct and indirect, should be reviewed by the South Carolina Department of Health and Environmental Control in accordance with provisions of Section 401 of the Clean Water Act. As such, this notice constitutes a request, on behalf of the applicant, for certification that this project will comply with applicable effluent limitations and water quality standards. The work shown on this application must also be certified as consistent with applicable provisions the Coastal Zone Management Program (15 CFR 930). The District Engineer will not process this application to a conclusion until such certifications are received. The applicant is hereby advised that supplemental information may be required by the State to facilitate the review.

This notice initiates the Essential Fish Habitat (EFH) consultation requirements of the Magnuson-Stevens Fishery Conservation and Management Act. Implementation of the proposed project would impact 201 acres of estuarine substrates and emergent wetlands utilized by various life stages of species comprising the red drum, shrimp, and snapper-grouper management complexes. Our initial determination is that the proposed action would not have a substantial individual or cumulative adverse impact on EFH or fisheries managed by the South Atlantic Fishery Management Council and the National Marine Fisheries Service (NMFS). Our final determination relative to project impacts and the need for mitigation measures is subject to review by and coordination with the NMFS.

The District Engineer has consulted the most recently available information and has determined that the project is likely to adversely affect the loggerhead sea turtle (*Caretta caretta*). This public notice serves as a request to the U.S. Fish and Wildlife Service and/or the National Marine Fisheries Service to initiate formal consultation on this species that may be present in the area which would be affected, pursuant to Section 7(c) of the Endangered Species Act of 1973 (as amended). A biological assessment (or other similar document) detailing our analysis of the effects of the action will be provided.

Pursuant to Section 106 of the National Historic Preservation Act (NHPA), this public notice also constitutes a request to Indian Tribes to notify the District Engineer of any historic properties of religious and cultural significance to them that may be affected by the proposed undertaking.

Refer to: P/N # SAC-2007-02631-2IG

In accordance with the NHPA, the District Engineer has also consulted the latest published version of the National Register of Historic Places for the presence or absence of registered properties, or properties listed as being eligible for inclusion therein, and this worksite is not included as a registered property or property listed as being eligible for inclusion in the Register. To insure that other cultural resources that the District Engineer is not aware of are not overlooked, this public notice also serves as a request to the State Historic Preservation Office to provide any information it may have with regard to historic and cultural resources.



Any person may request, in writing, within the comment period specified in this notice, that a public hearing be held to consider this application. Requests for a public hearing shall state, with particularity, the reasons for holding a public hearing.

The decision whether to issue a permit will be based on an evaluation of the probable impact including cumulative impacts of the activity on the public interest and will include application of the guidelines promulgated by the Administrator, Environmental Protection Agency (EPA), under authority of Section 404(b) of the Clean Water Act and, as appropriate, the criteria established under authority of Section 102 of the Marine Protection, Research and Sanctuaries Act of 1972, as amended. That decision will reflect the national concern for both protection and utilization of important resources. The benefit which reasonably may be expected to accrue from the project must be balanced against its reasonably foreseeable detriments. All factors which may be relevant to the project will be considered including the cumulative effects thereof; among those are conservation, economics, aesthetics, general environmental concerns, wetlands, historic properties, fish and wildlife values, flood hazards, flood plain values, land use, navigation, shoreline erosion and accretion, recreation, water supply and conservation, water quality, energy needs, safety, food and fiber production and, in general, the needs and welfare of the people. A permit will be granted unless the District Engineer determines that it would be contrary to the public interest. In cases of conflicting property rights, the Corps of Engineers cannot undertake to adjudicate rival claims.

The Corps of Engineers is soliciting comments from the public; Federal, state, and local agencies and officials; Indian Tribes; and other interested parties in order to consider and evaluate the impacts of this activity. Any comments received will be considered by the Corps of Engineers to determine whether to issue, modify, condition or deny a permit for this project. To make this decision, comments are used to assess impacts on endangered species, historic properties, water quality, general environmental effects, and the other public interest factors listed above. Comments are used in the preparation of an Environmental Assessment and/or an Environmental Impact Statement pursuant to the National Environmental Policy Act. Comments are also used to determine the need for a public hearing and to determine the overall public interest of the activity.

If there are any questions concerning this public notice, please contact Mary Hope Glenn at 843-329-8044 or toll free at 1-866-329-8187.


Bill Biser
Project Manager
SCDHEC-OCRM

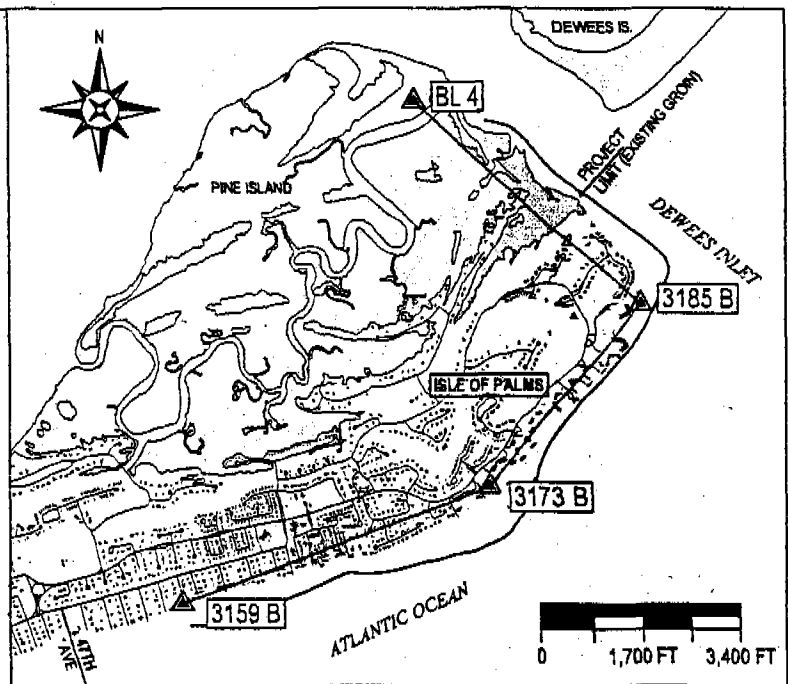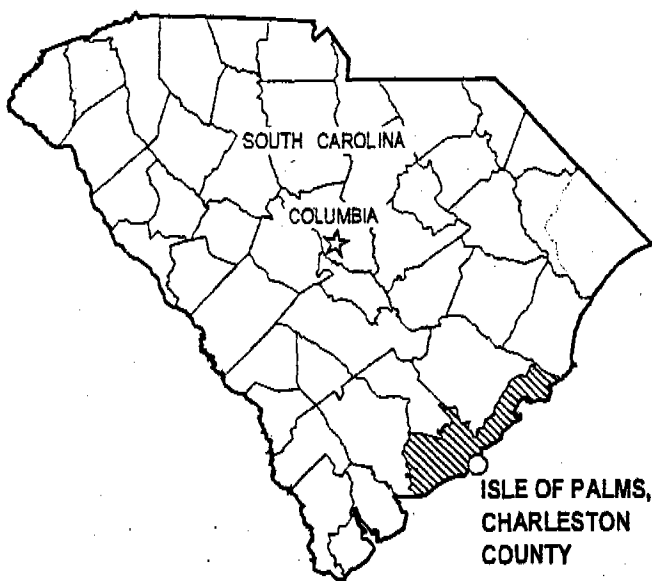

PROJECT AREA

DIRECTIONS:

FROM CHARLESTON, TAKE US-17 NORTH. TURN RIGHT ONTO SC 517 (ISLE OF PALMS CONNECTOR). TURN LEFT ONTO PALM BLVD. SITE IS NORTHEAST OF 47TH AVE EXTENDING ALONG TO DEWEES INLET ON THE NORTHEAST END OF ISLE OF PALMS.

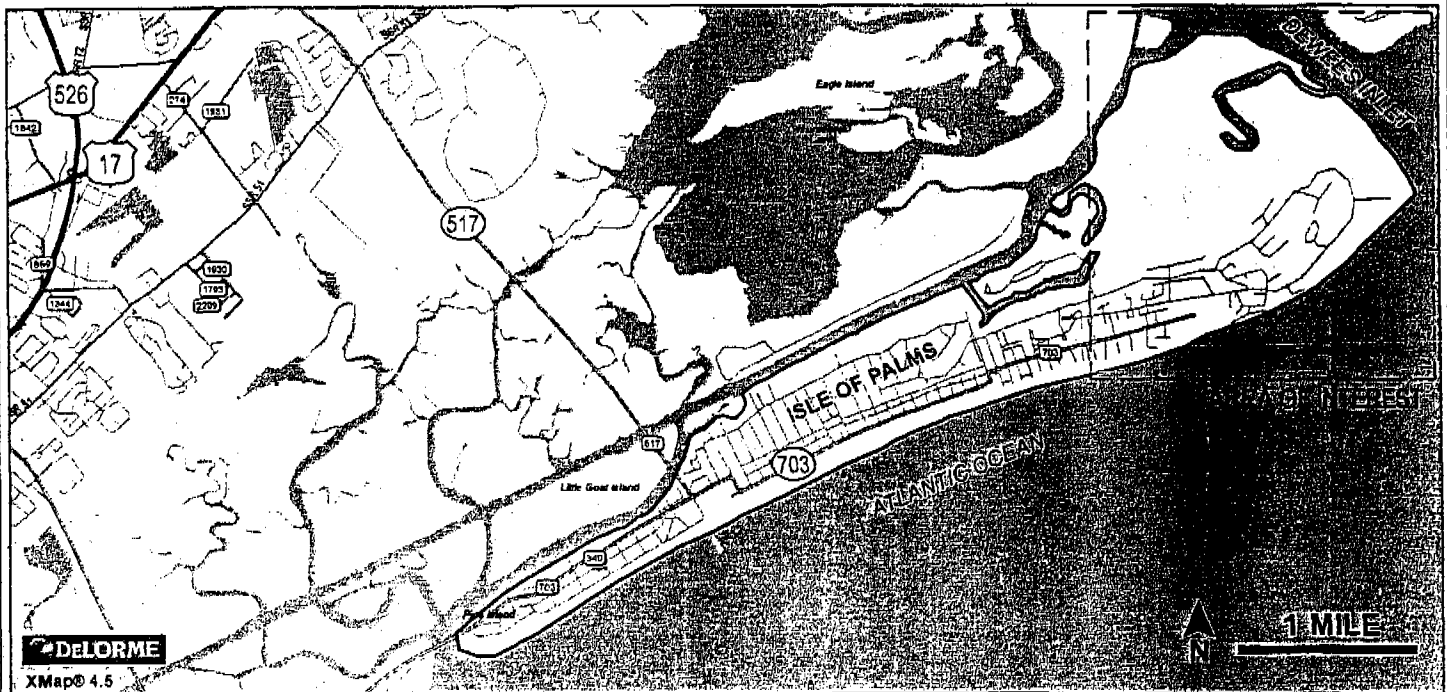

APPLICANT:

CITY OF ISLE OF PALMS
PO DRAWER 508
ISLE OF PALMS SC 29451

DRAWING TITLE:

VICINITY MAP

SAC 2007-07631-216

AGENT:

COASTAL SCIENCE & ENGINEERING
PO BOX 8056
COLUMBIA, SC 29202

SCALE: AS SHOWN

DATE: NOV 2007



TMS# 604-11-00-211


PROJECT #: 2239






SHEET #:

01

OF: 12

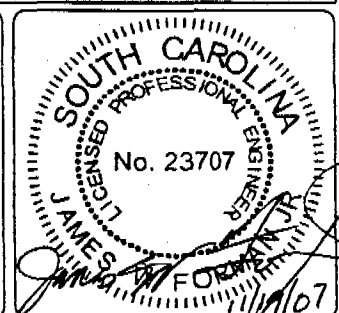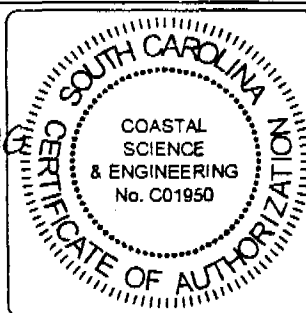

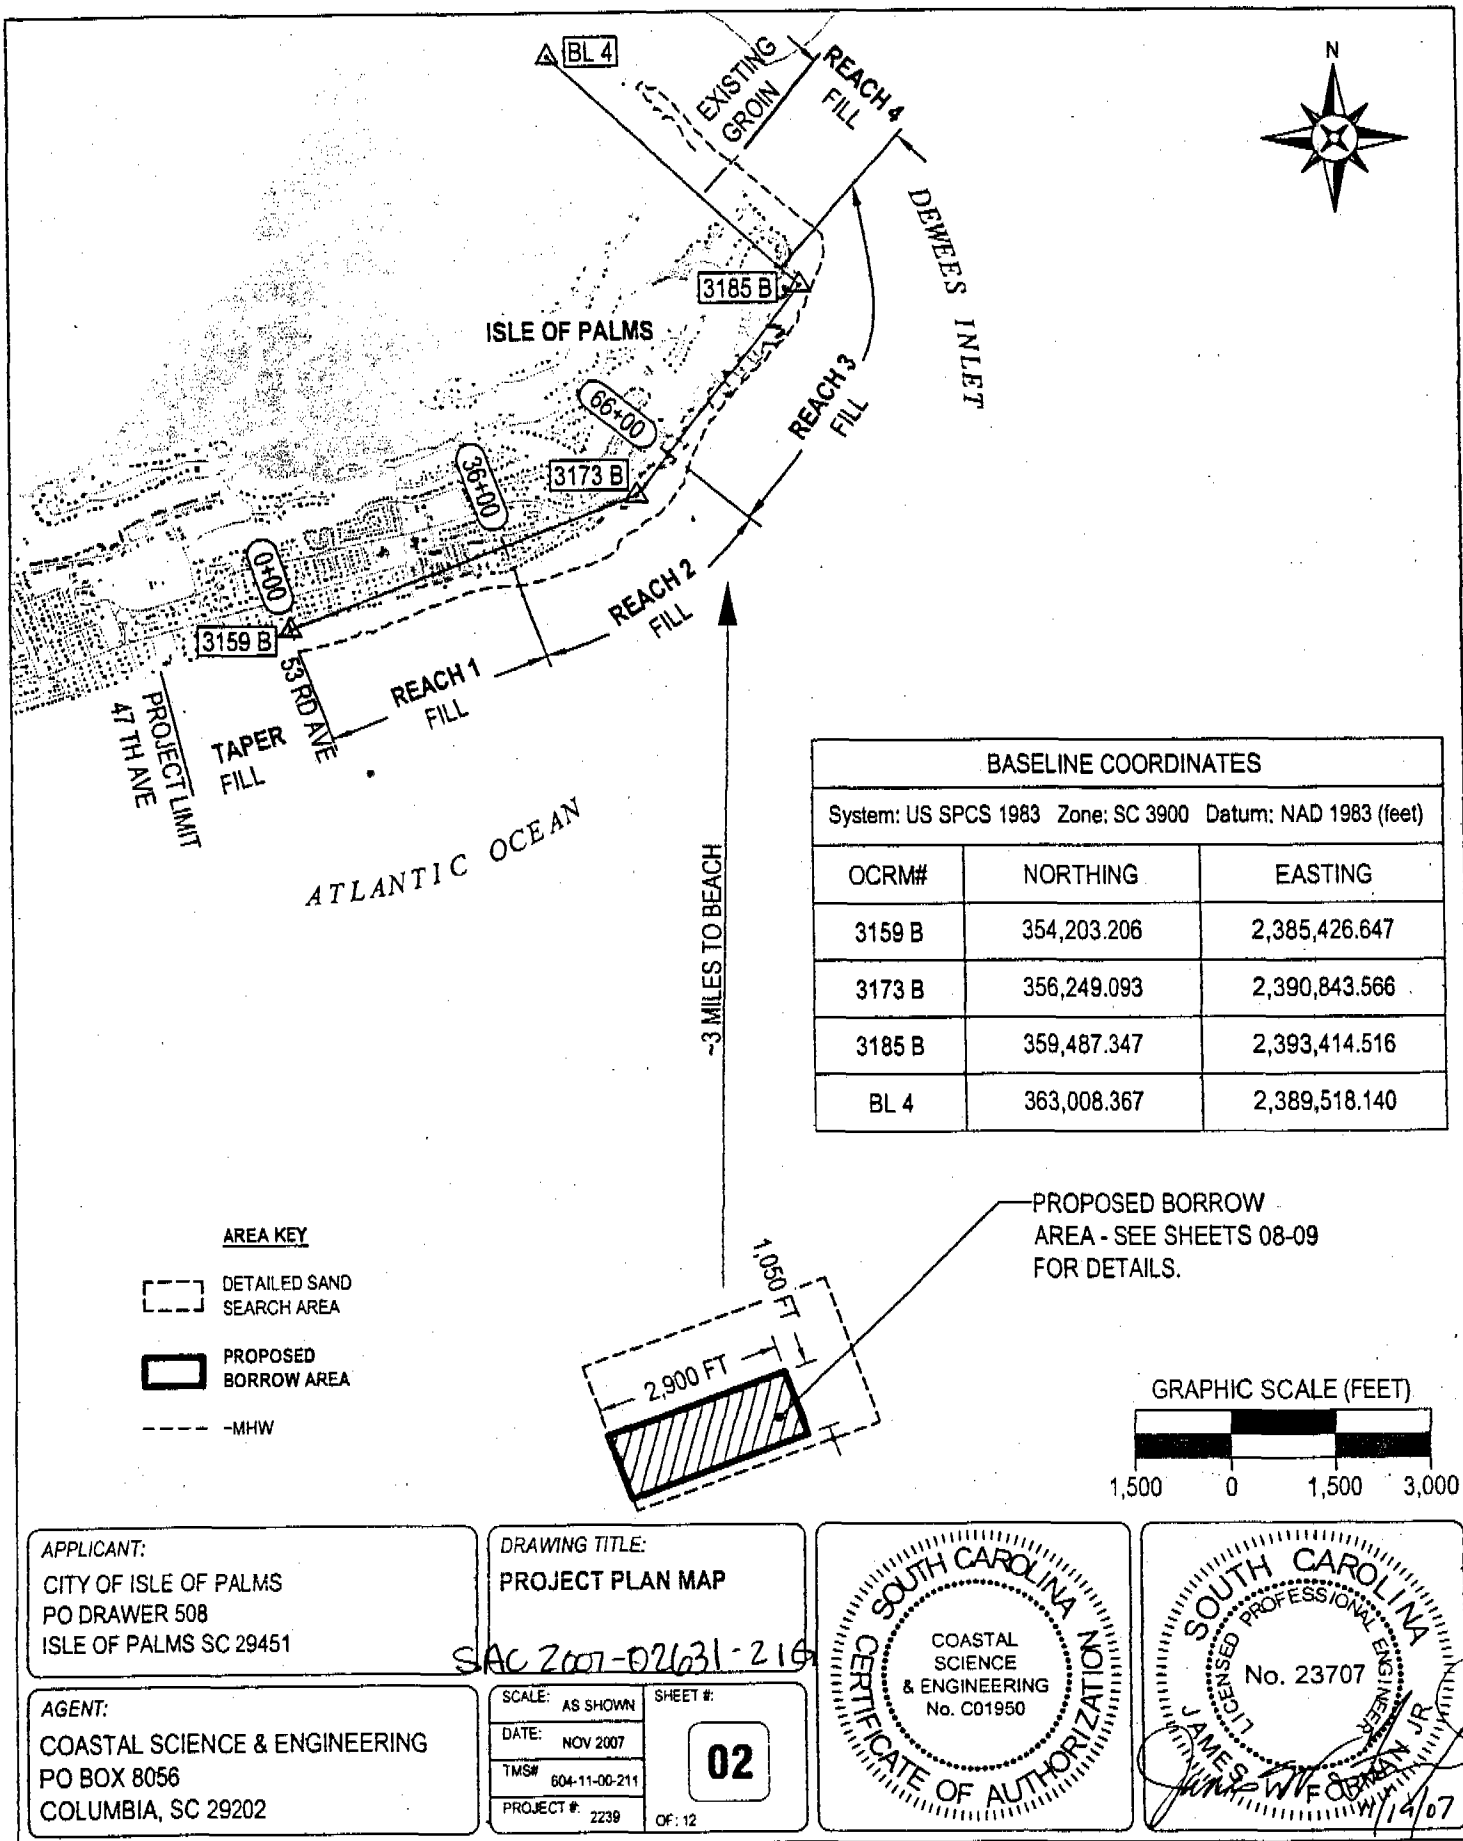

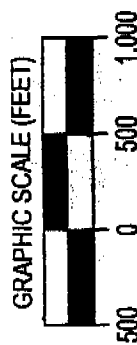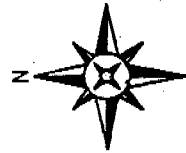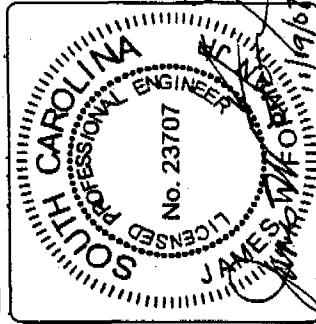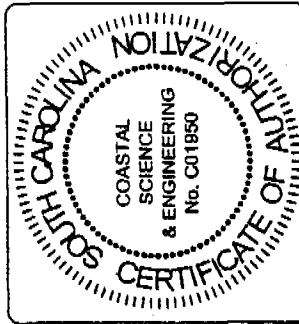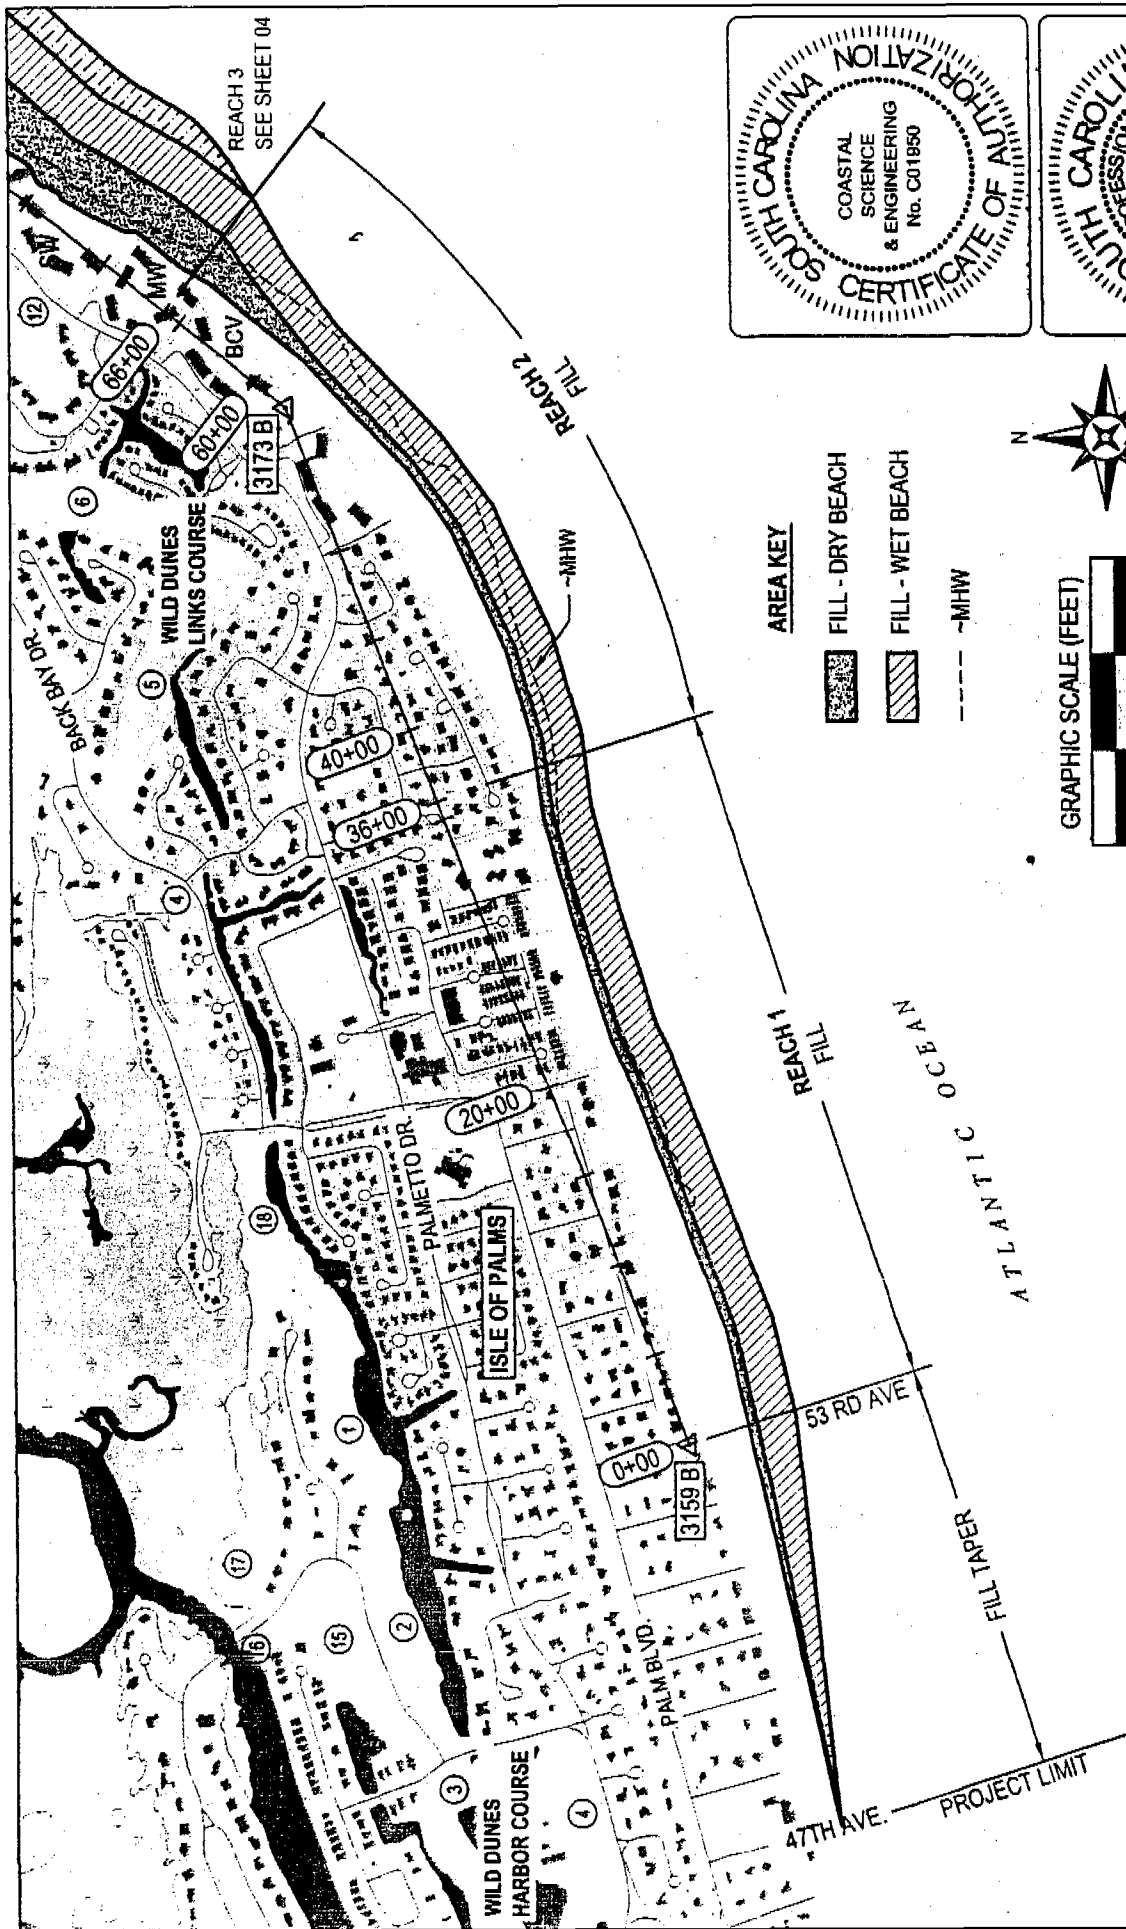

- AREA KEY**
- FILL - DRY BEACH
 - FILL - WET BEACH
 - ~MHW

SHEET #		03	
SCALE	AS SHOWN	DATE	NOV 2007
TASK	804-11-00-211	PROJECT #	7239
		OF 12	




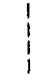
DRAWING TITLE:
FILL PLAN
REACH 1 & 2
SAC 2007-07431-216





AGENT:
 COASTAL SCIENCE & ENGINEERING
 PO BOX 8056
 COLUMBIA, SC 29202

APPLICANT:
 CITY OF ISLE OF PALMS
 PO DRAWER 508
 ISLE OF PALMS SC 29451

NOTE: FILL SECTIONS MAY BE MODIFIED
ACCORDING TO CONDITIONS AT THE
TIME OF CONSTRUCTION.

AREA KEY

-  FILL - DRY BEACH
-  FILL - WET BEACH
-  UNDERWATER
-  -MHW

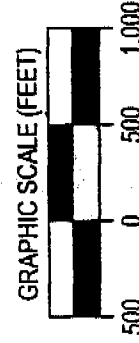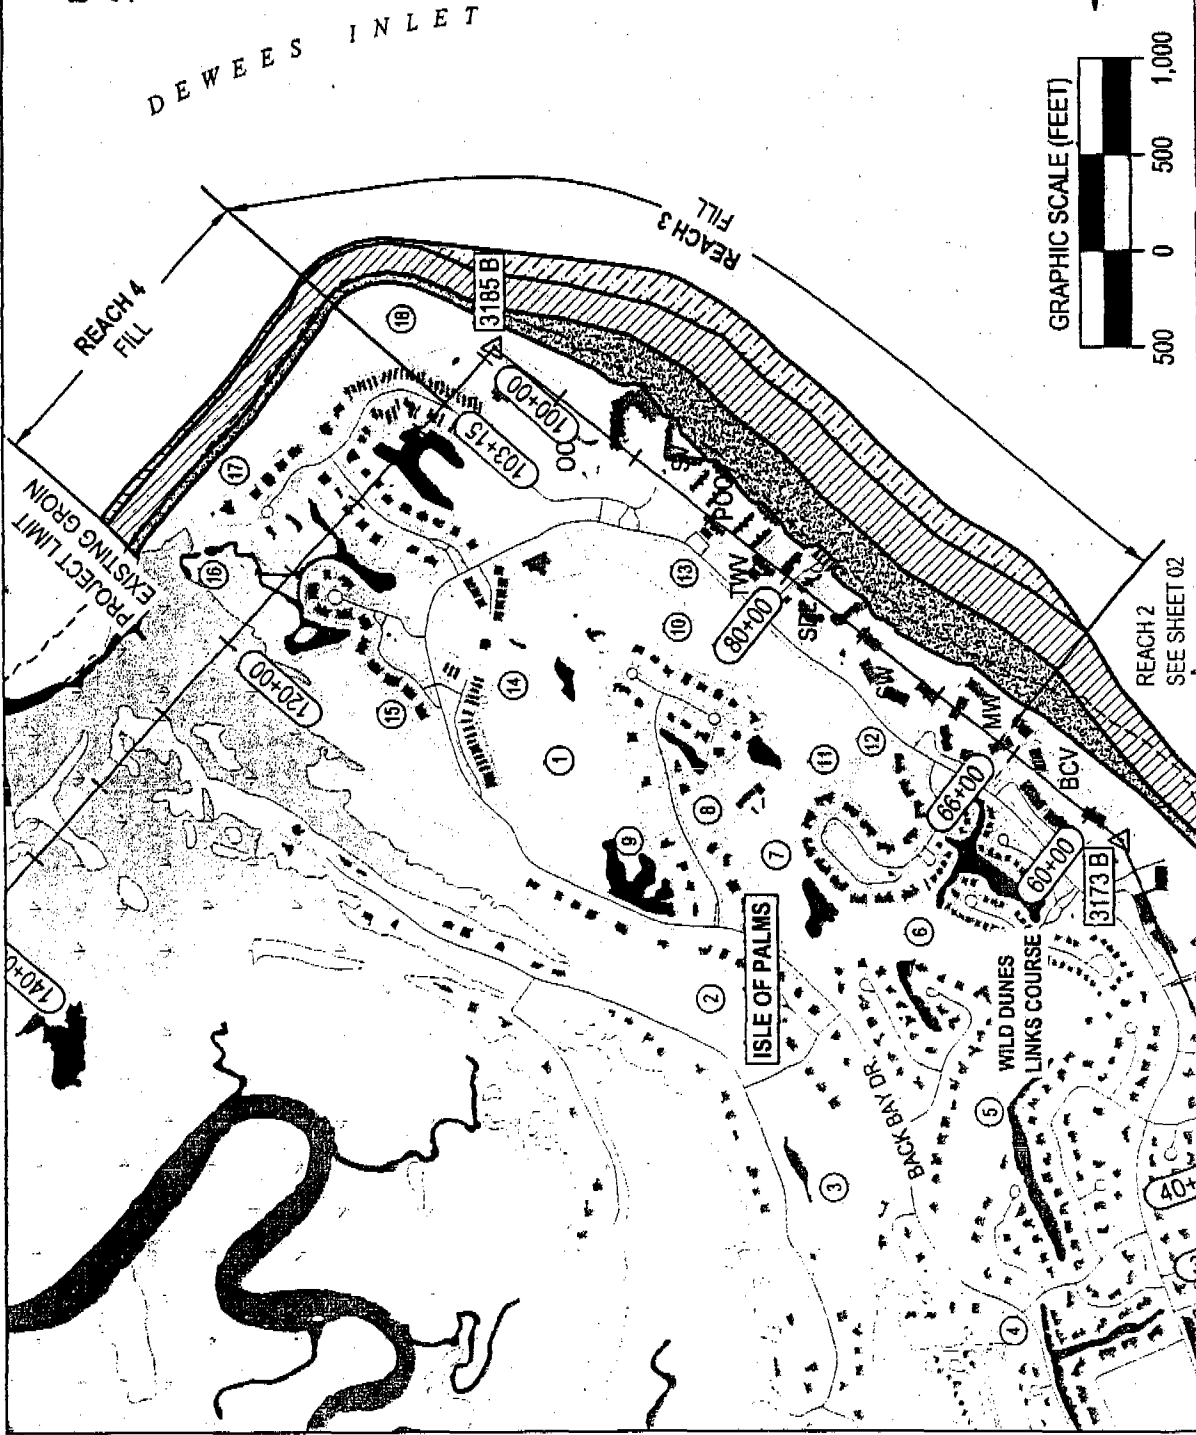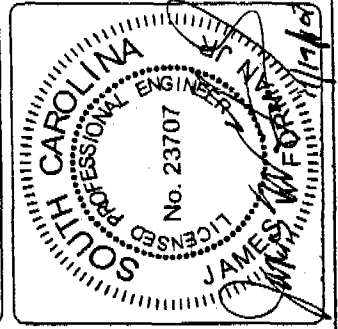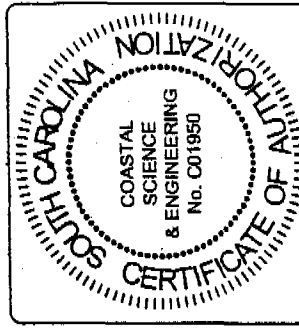


SHEET #		04	
SCALE	AS SHOWN	DATE	NOV 2007
TMS#	604-11-00211	PROJECT #	2239
OF: 12		SAC-2007-02-631-215	

DRAWING TITLE:
**FILL PLAN
REACH 3 & 4**


AGENT:
**COASTAL SCIENCE & ENGINEERING
PO BOX 8056
COLUMBIA, SC 29202**

APPLICANT:
**CITY OF ISLE OF PALMS
PO DRAWER 508
ISLE OF PALMS SC 29451**


Reach 1 - Station: 0+00 - OCRM 3159 - 53rd Ave

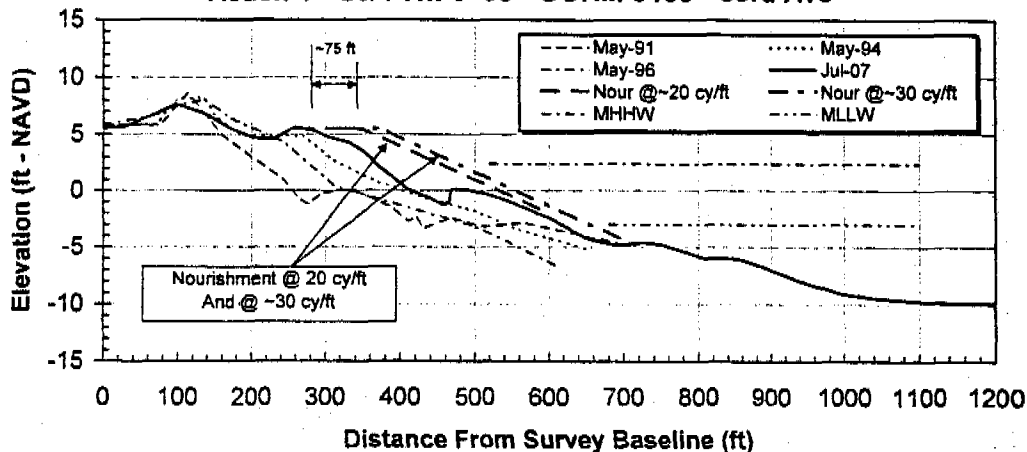

Reach 1 - Station: 20+00 - OCRM 3165 - Beachclub Cabana

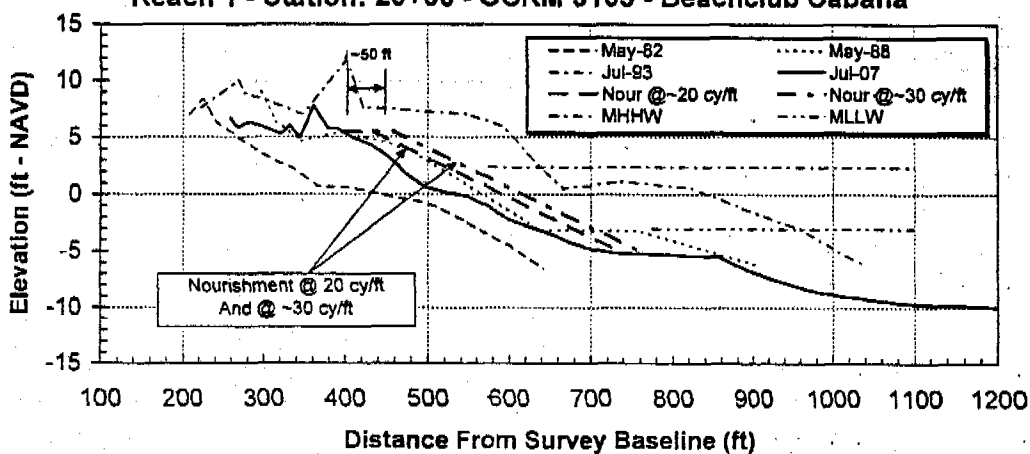

Reach 2 - Station: 44+00 - OCRM 3170 - Beachwood East

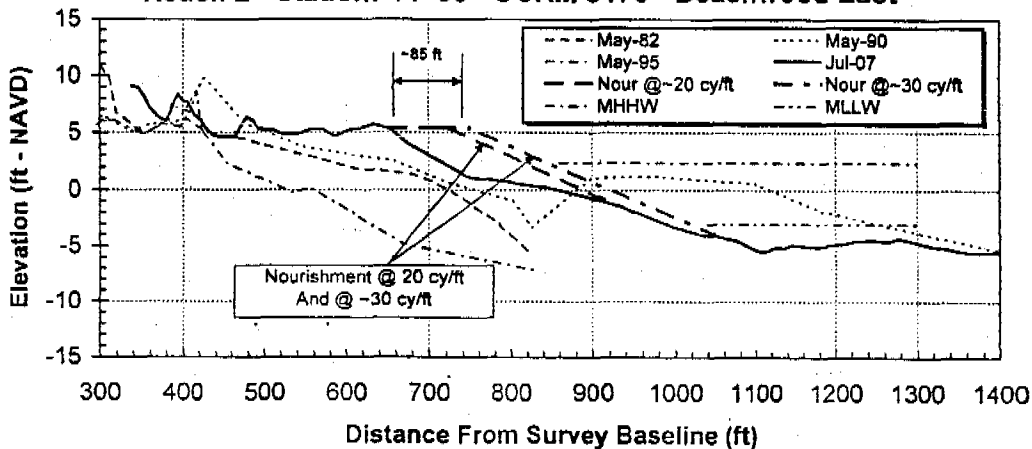

APPLICANT:

CITY OF ISLE OF PALMS
PO DRAWER 508
ISLE OF PALMS SC 29451

DRAWING TITLE:

FILL SECTIONS
STA 0+00 TO 44+00

SAC 2007-02631-21G

AGENT:

COASTAL SCIENCE & ENGINEERING
PO BOX 8056
COLUMBIA, SC 29202

SCALE: AS SHOWN

DATE: NOV 2007



TMS# 604-11-00-211

PROJECT #: 2239


SHEET #:

05


OF: 12

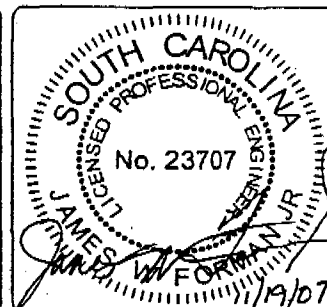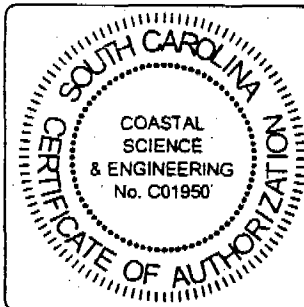


Reach 2 - Station: 58+00 - OCRM 3173 - Beach Club Villas

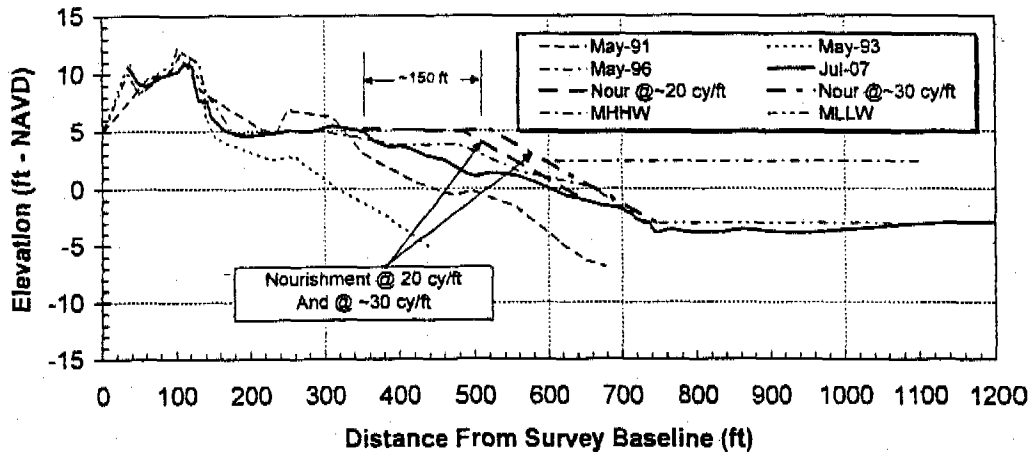

Reach 3 - Station: 84+00 - OCRM 3180 - Port O Call I

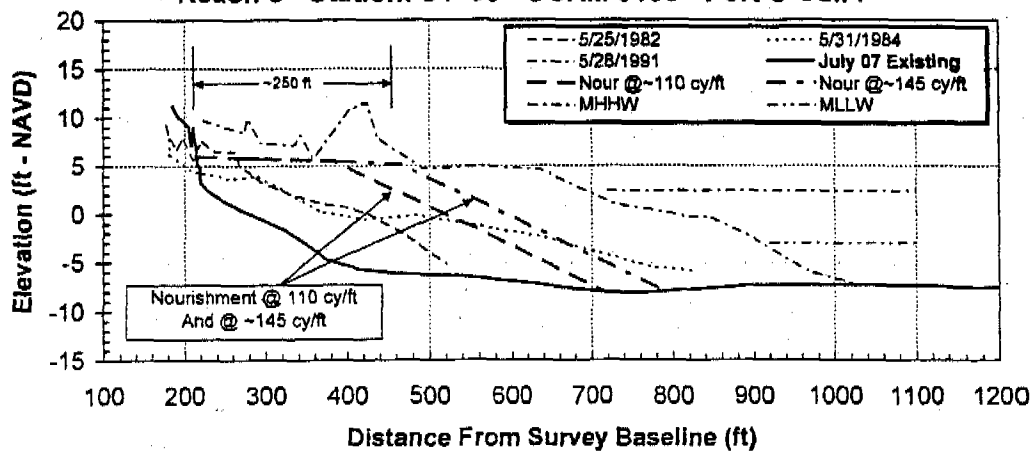

Reach 3 - Station: 94+00 - OCRM 3183 - 18th Green

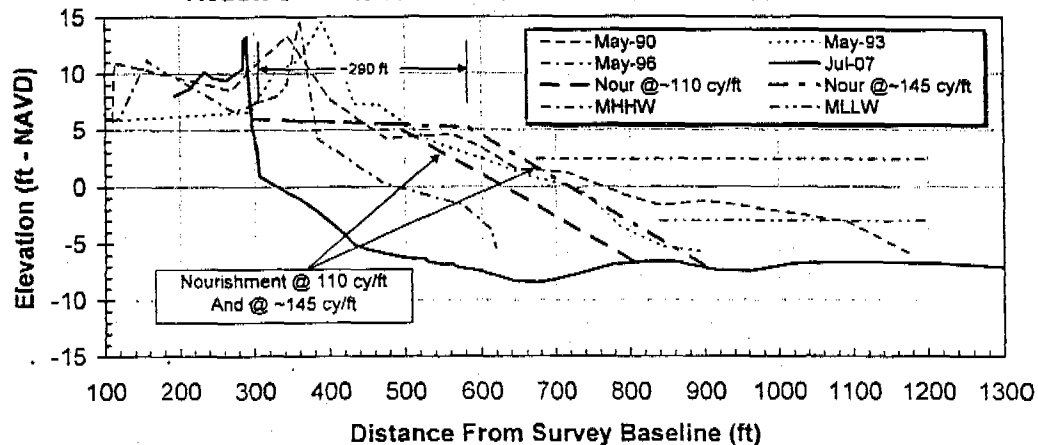

APPLICANT:
CITY OF ISLE OF PALMS
PO DRAWER 508
ISLE OF PALMS SC 29451

AGENT:
COASTAL SCIENCE & ENGINEERING
PO BOX 8056
COLUMBIA, SC 29202

DRAWING TITLE:
FILL SECTIONS
STA 58+00 TO 94+00



SAC 2007-02631-21G


SCALE: AS SHOWN
DATE: NOV 2007
TMS# 604-11-00-211
PROJECT #: 2239

SHEET #:

06

OF 12

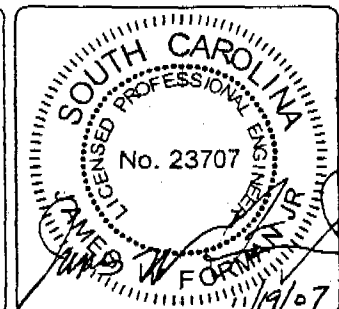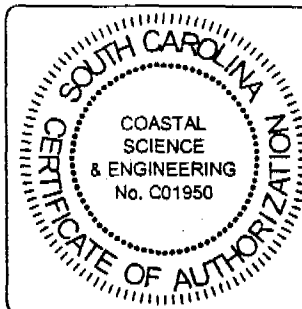

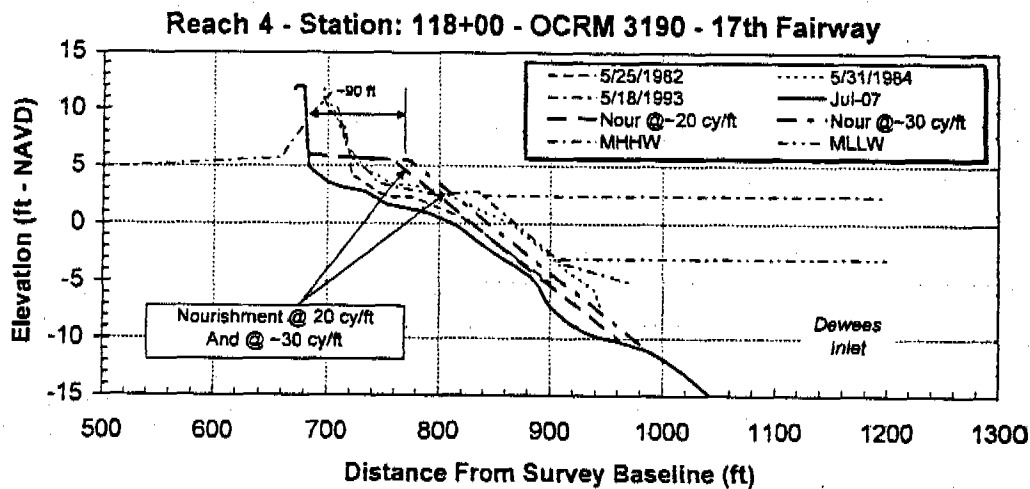

NOTE: INDICATED FILL SECTIONS PROVIDE THE TYPICAL RANGE OF NOURISHMENT VOLUMES ANTICIPATED BASED ON EXISTING CONDITIONS (JULY 2007 SURVEY). SECTIONS WILL ALSO BE VARIED WITHIN EACH REACH SO AS TO CREATE SMOOTH TRANSITIONS FROM STATION TO STATION.

SOURCE DATA: COASTAL SCIENCE & ENGINEERING 1984-2007

OCRM 1988 TO PRESENT

RESEARCH PLANNING INSTITUTE 1982-1984

APPLICANT:

CITY OF ISLE OF PALMS
PO DRAWER 508
ISLE OF PALMS SC 29451

DRAWING TITLE:

FILL SECTIONS
STA 118+00

SAC 2007-02631-ZIG

AGENT:

COASTAL SCIENCE & ENGINEERING
PO BOX 8056
COLUMBIA, SC 29202

SCALE: AS SHOWN

DATE: NOV 2007



TMS# 604-11-00-211

PROJECT #: 2239

SHEET #:





07

OF: 12

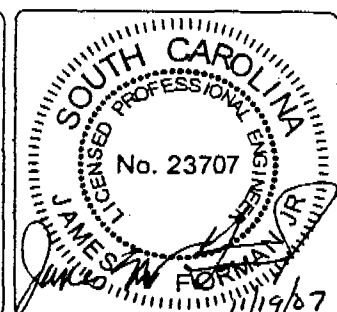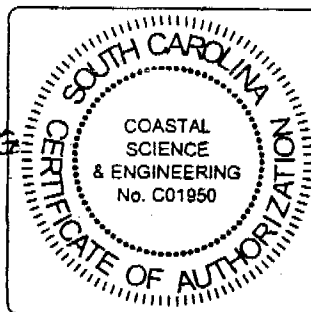


CSE BASELINE COORDINATES			
System: US SPCS 1983 Zone: SC 3900 Datum: NAD 1983 (feet)			
NAME	NORTHING	EASTING	
PROPOSED BORROW AREA			
A	341543.399	2390271.696	
B	342535.257	2392596.805	
C	341548.890	2393355.926	
D	340556.721	2390630.817	
DETAILED SAND REACH AREA			
E	312621.045	2369878.373	
F	343992.126	2393531.144	
G	341736.863	2391467.992	
H	340368.783	2390599.221	

AREA KEY

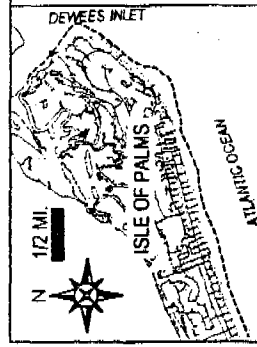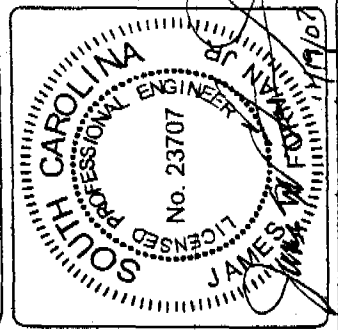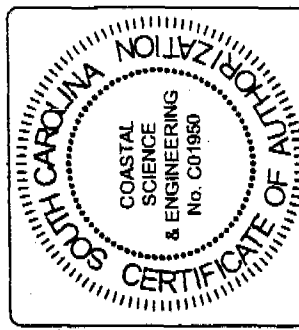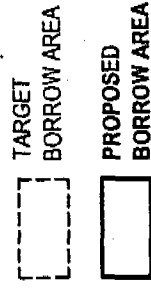


AREA OF INTEREST

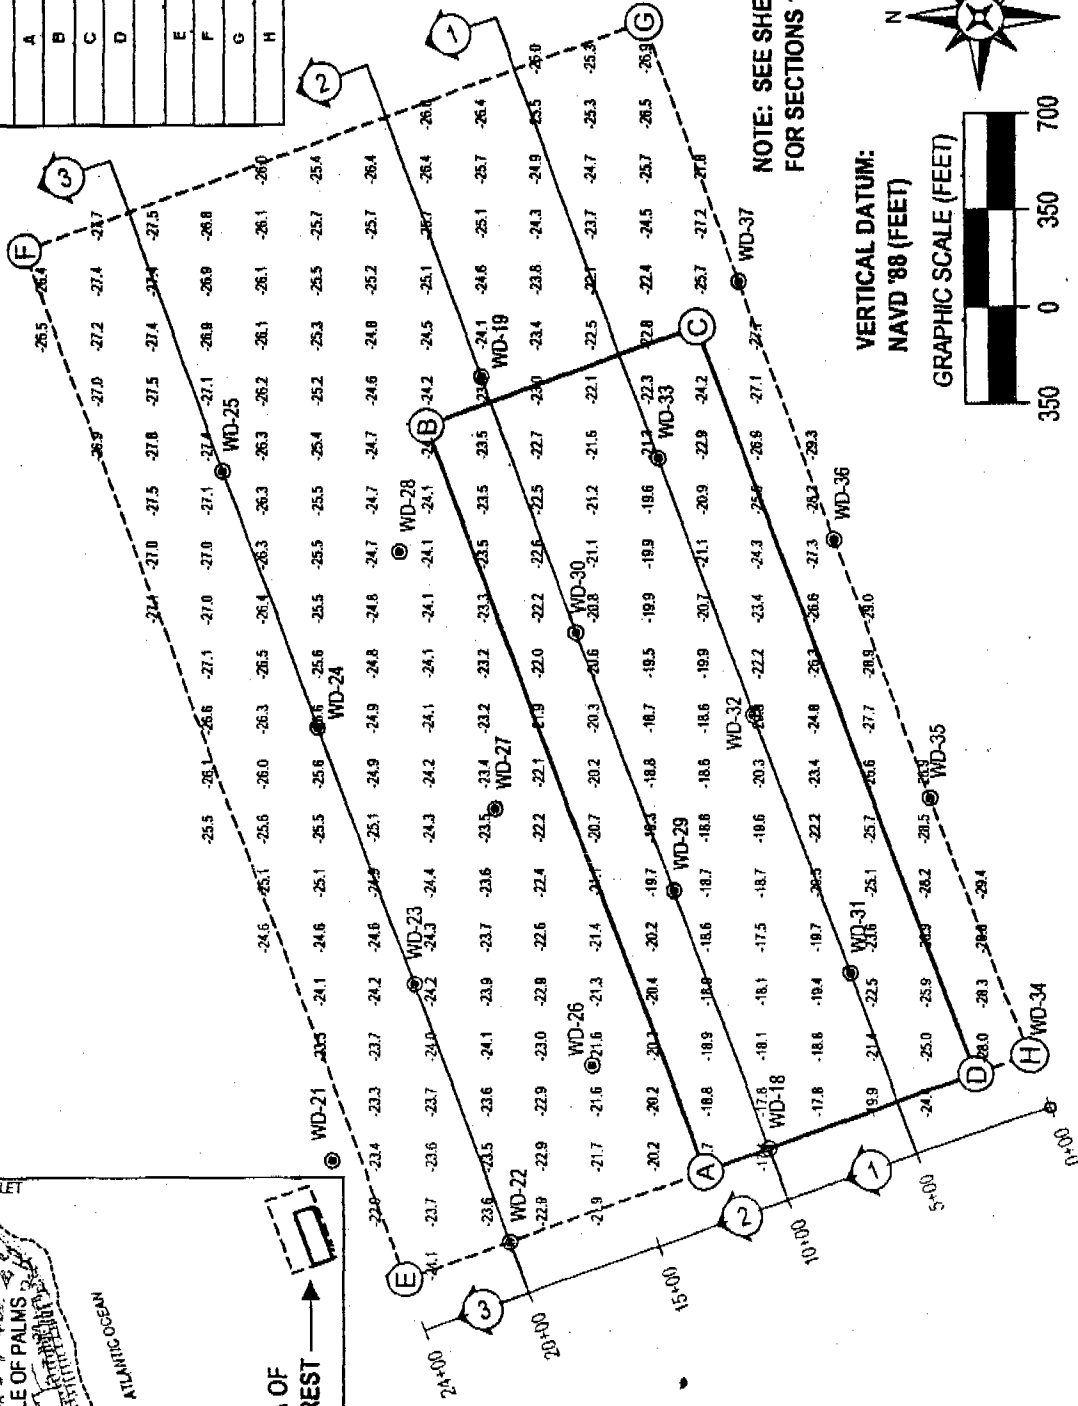

NOTE: SEE SHEET 09 FOR SECTIONS 1-3

VERTICAL DATUM:
NAVD '88 (FEET)

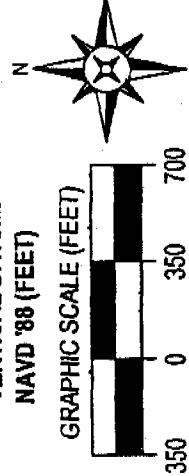

SHEET #	08
DATE	NOV 2007
TIME	8:41-11:00-211
PROJECT #	2209
OF 12	

DRAWING TITLE:
OFFSHORE
BORROW AREA

AGENT:
COASTAL SCIENCE & ENGINEERING
PO BOX 8056
COLUMBIA, SC 29202

APPLICANT:
CITY OF ISLE OF PALMS
PO DRAWER 508
ISLE OF PALMS SC 29451

SAC 2007-02631-216

LINE KEY

— EXISTING GROUND

▨ PROPOSED EXCAVATION


--- EXCAVATION ±1 FT

SURVEY DATUM:


HORIZONTAL:
SPCS NAD 83 FEET
SC ZONE 3900

VERTICAL:
NAVD 1988 FEET
EXAGGERATION: 30


SECTION 1 (5+00)

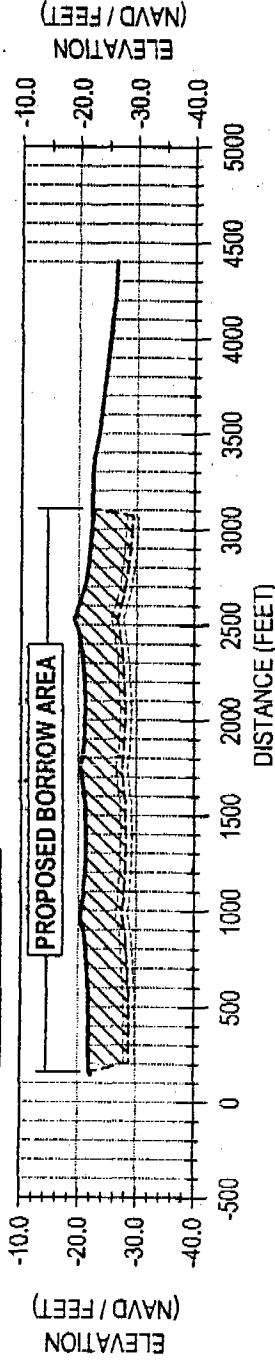

SECTION 2 (10+00)

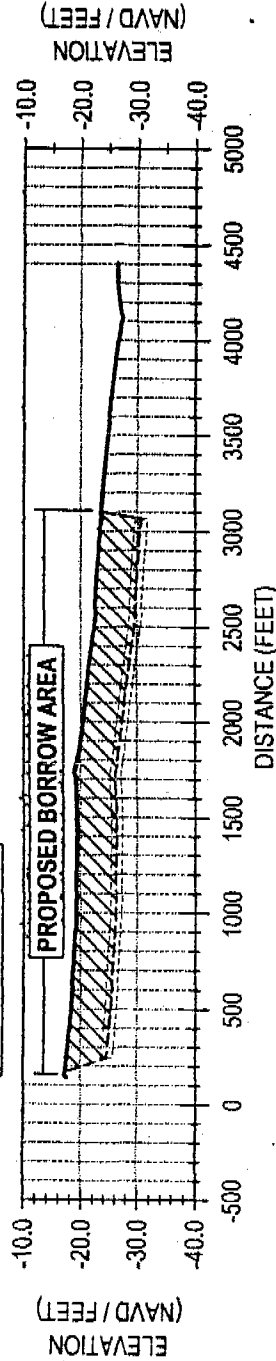

SECTION 3 (20+00)

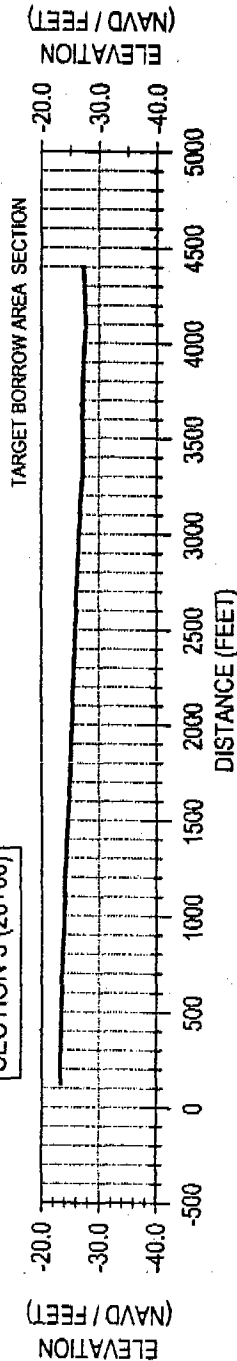

APPLICANT:
CITY OF ISLE OF PALMS
PO DRAWER 508
ISLE OF PALMS SC 29451



AGENT:
COASTAL SCIENCE & ENGINEERING
PO BOX 8056
COLUMBIA, SC 29202

DRAWING TITLE:
OFFSHORE
BORROW AREA
SECTIONS 1-3

SCALE: AS SHOWN
DATE: NOV 2007
TMS# 604-11-00-211
PROJECT # 2239

09

OF 12

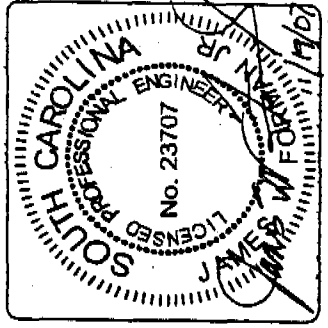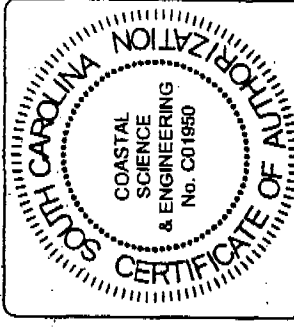

SAC 2007-02631-2 IG

SUMMARY SEDIMENT QUALITY MEASURES FOR THE RECOMMENDED OFFSHORE BORROW SUBAREA		
PARAMETER	NATIVE BEACH SAMPLES (COMPOSITE)	BORROW AREA (COMPOSITES TO 8 FT)
MEAN GRAIN SIZE MM	0.253 MM	0.355 MM
SORTING MM	0.523 MM	0.459 MM
PERCENT >2 MM	5	13.5
PERCENT SHELL >2 MM	~4.7	~13.5
PERCENT SHELL <2 MM	~6.4	~18.4
DOMINANT SHELL SPECIES	DONAX SP	DONAX SP
SEDIMENT DESCRIPTION	MEDIUM SAND	MEDIUM SAND

SOURCE: CSE. 2007. SHORELINE ASSESSMENT AND LONG-RANGE PLAN FOR BEACH RESTORATION ALONG THE NORTHEAST EROSION ZONE, ISLE OF PALMS, SOUTH CAROLINA. COASTAL SCIENCE & ENGINEERING, COLUMBIA, SC 74 PP.

APPLICANT:

CITY OF ISLE OF PALMS
PO DRAWER 508
ISLE OF PALMS SC 29451

DRAWING TITLE:

**SEDIMENT
CHARACTERISTICS**

SAC 2007-02631-216

SCALE: AS SHOWN

DATE: NOV 2007



TMS# 604-11-00-211

PROJECT #: 2230

SHEET #:


10

OF: 12

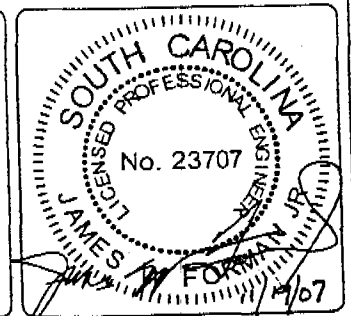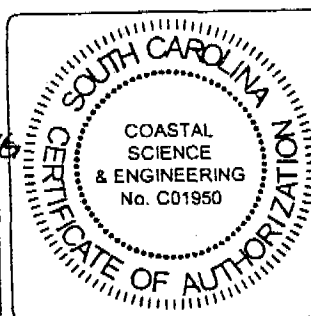

AGENT:

COASTAL SCIENCE & ENGINEERING
PO BOX 8056
COLUMBIA, SC 29202

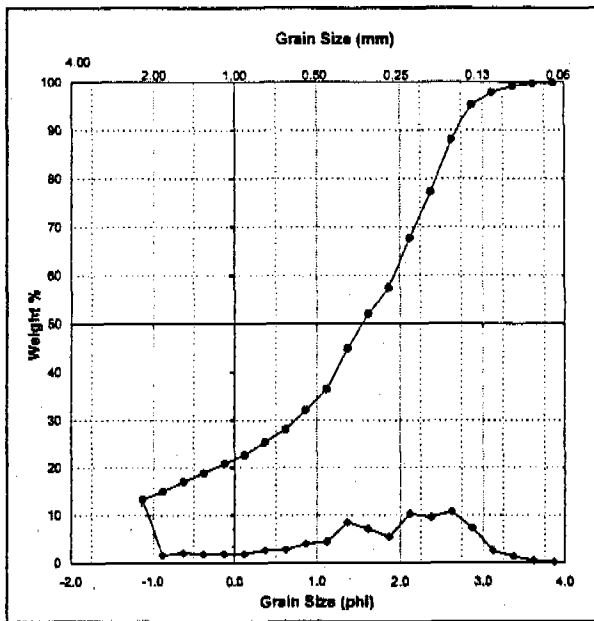


Project #2239
Location Wild Dunes 2007
Date

Station Comp 6 Borrow
Interval

Mean 0.355 mm
Std. Deviation 0.459 mm
Skewness -0.167

Sediment Type
MEDIUM SAND
Poorly Sorted
Strongly Coarse-Skewed
Mesokurtic

Total weight (gram) 101.61
% Mud 2.10
% Coarser than 2 mm 13.31
% CaCO₃ 32.41

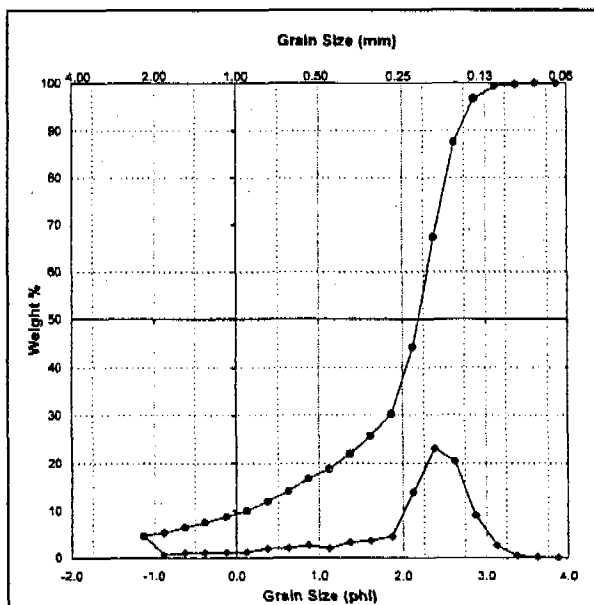

Project #2239
Location Wild Dunes 2007
Date

Station Comp 6 Beach
Interval

Mean 0.253 mm
Std. Deviation 0.523 mm
Skewness -0.652

Sediment Type
MEDIUM SAND
Poorly Sorted
Strongly Coarse-Skewed
Very Leptokurtic

Total weight (gram) 100.85
% Mud 0.02
% Coarser than 2 mm 4.66
% CaCO₃ 11.05

SEDIMENT GRAIN-SIZE DISTRIBUTION FOR THE PROPOSED OFFSHORE BORROW AREA
BASED ON A COMPOSITE SIZE DISTRIBUTION FROM SIX CORES TO A TARGET EXCAVATION
THICKNESS OF -8 FT. LOWER GRAPH SHOWS A REPRESENTATIVE NATIVE BEACH
COMPOSITE FOR REACHES 2 AND 3 AT WILD DUNES.

APPLICANT:

CITY OF ISLE OF PALMS
PO DRAWER 508
ISLE OF PALMS SC 29451

DRAWING TITLE:

**SEDIMENT
CHARACTERISTICS**

SAC-2007-02631-27

AGENT:

COASTAL SCIENCE & ENGINEERING
PO BOX 8056
COLUMBIA, SC 29202

SCALE: AS SHOWN

DATE: NOV 2007



TMS# 604-11-00-211



PROJECT #: 2239

SHEET #:

11

OF 12

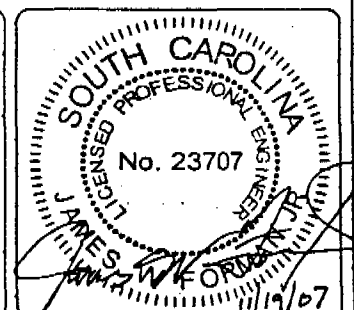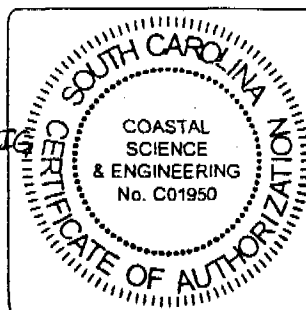

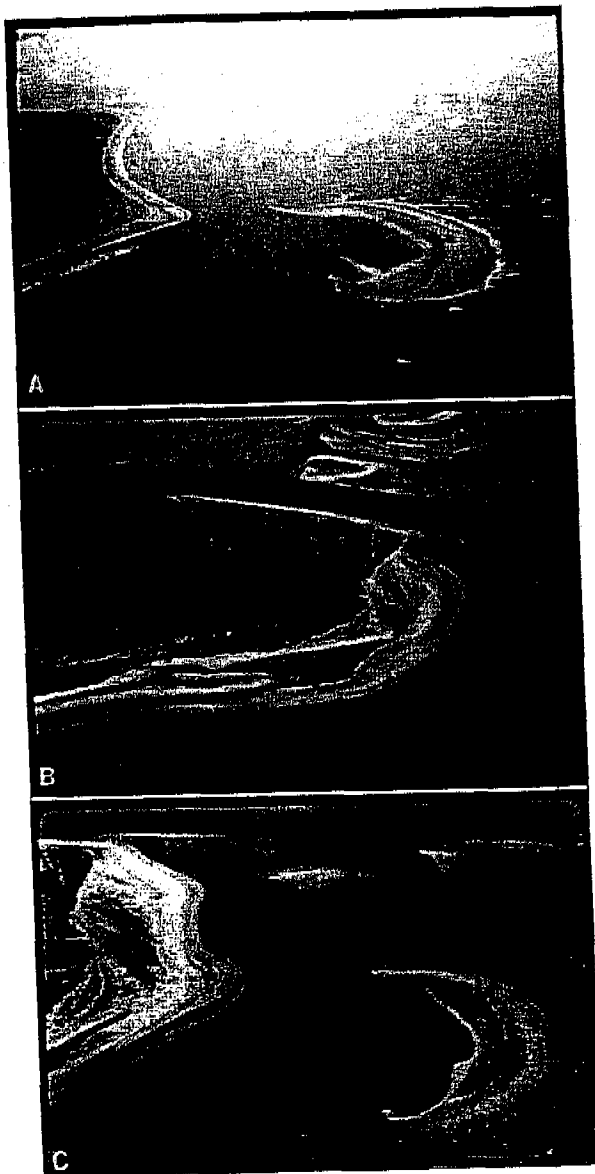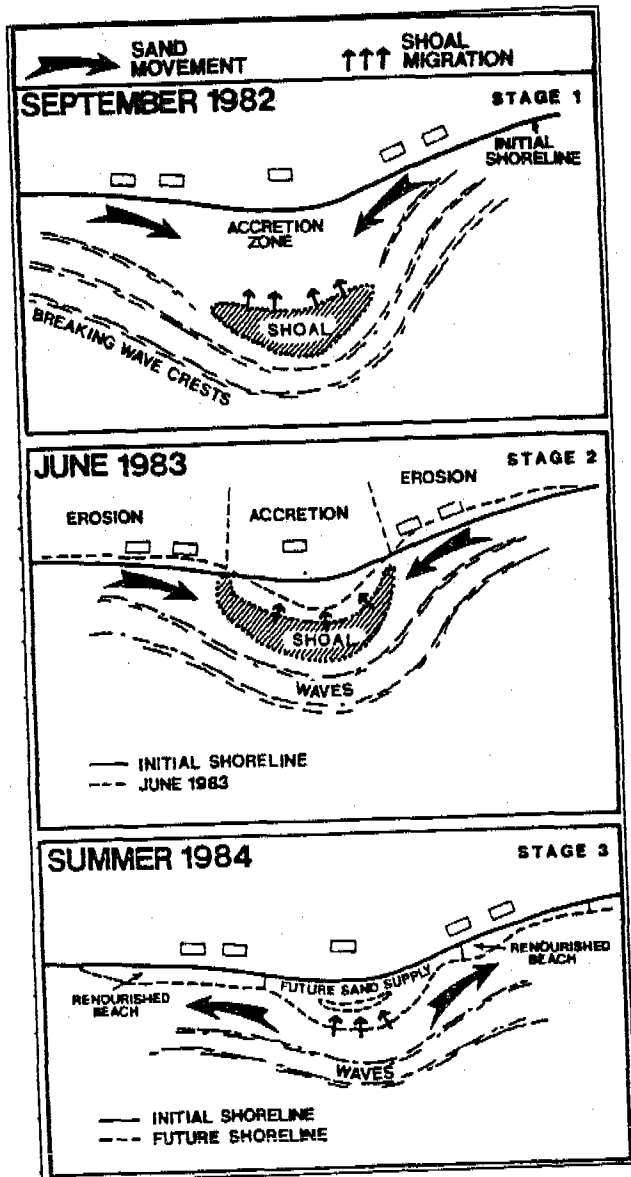

[LEFT] THE THREE STAGES OF SHOAL BYPASSING BASED ON A CASE STUDY AT DEWEES INLET/ISLE OF PALMS (AFTER KANA ET AL 1985). [RIGHT] SHOAL-BYPASS EVENT INVOLVING ~1 MILLION CUBIC YARDS OF SAND AT STONO INLET/KIAWAH ISLAND BETWEEN 1977(A) AND 1983 (B). A SUCCESSIVE EVENT BEGAN AROUND 1986 (C), CULMINATING IN ATTACHMENT AROUND 1990. VIEWS ARE LOOKING NORTH AT LOW TIDE. NOTE MAJOR CHANGES IN THE ADJACENT SHORELINE. SUCH LARGE SWINGS IN SHORELINE POSITION ARE COMMON AROUND ALL SOUTH CAROLINA INLETS. [FROM KANA ET AL 1999, FIG 6]

APPLICANT:

CITY OF ISLE OF PALMS
PO DRAWER 508
ISLE OF PALMS SC 29451

DRAWING TITLE:

SHOAL BYPASSING
STAGES

SAC 2007-02631-216

AGENT:

COASTAL SCIENCE & ENGINEERING
PO BOX 8056
COLUMBIA, SC 29202

SCALE: AS SHOWN

DATE: NOV 2007

TMS# 604-11-00-211

PROJECT #: 2239

SHEET #:

12

OF: 12

